




this drawing is to be read in conjunction with all relevant consultants and specialists drawings. the architect is to be notified of any discrepancies before proceeding. do not scale from this drawing. all dimensions are to be checked on site. this drawing is subject to copyright.

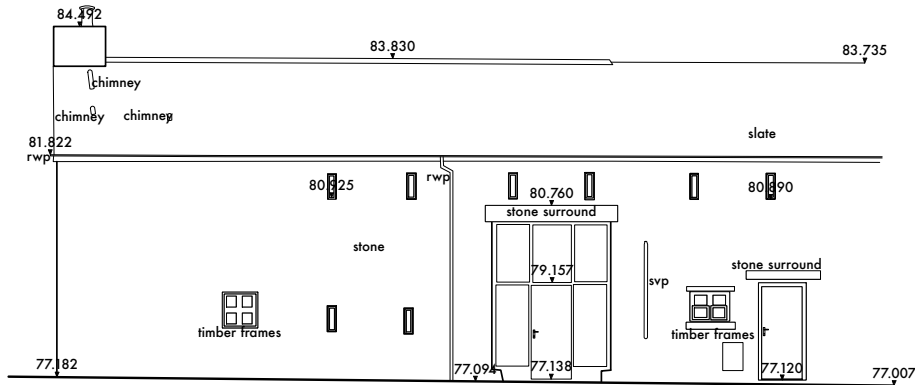


**C** Barn North East Elevation  
Scale: 1:100

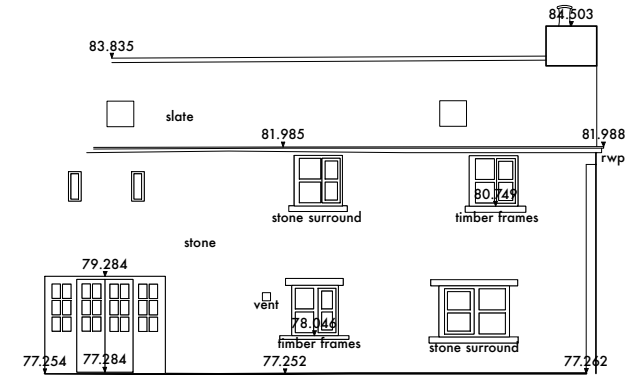

**D** Barn South West Elevation  
Scale: 1:100

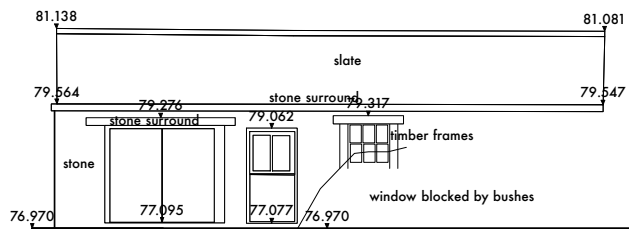

**E** Garage South West Elevation  
Scale: 1:100

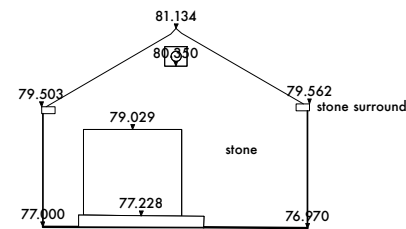

**F** Garage North West Elevation  
Scale: 1:100

C Issued for planning Sept 18  
B Issued for pre app July 18  
A Issued for information Feb 18

**stanton andrews**  
architects

44 york street  
clitheroe  
BB7 2DL  
t 01200 444490  
e mail@stantonandrews.co.uk  
w stantonandrews.co.uk

**Mr and Mrs Thompson**  
Far Granham Barn

Existing Elevations

drg.no. 1758 / EX02 rev. C  
drawn: gw date: Feb 18 scale: 1 to 100 @A3