


this drawing is to be read in conjunction with all relevant consultation and specialist drawings. the architect is to be notified of any discrepancies before proceeding. do not scale from this drawing. all dimensions are to be checked on site. this drawing is subject to copyright.

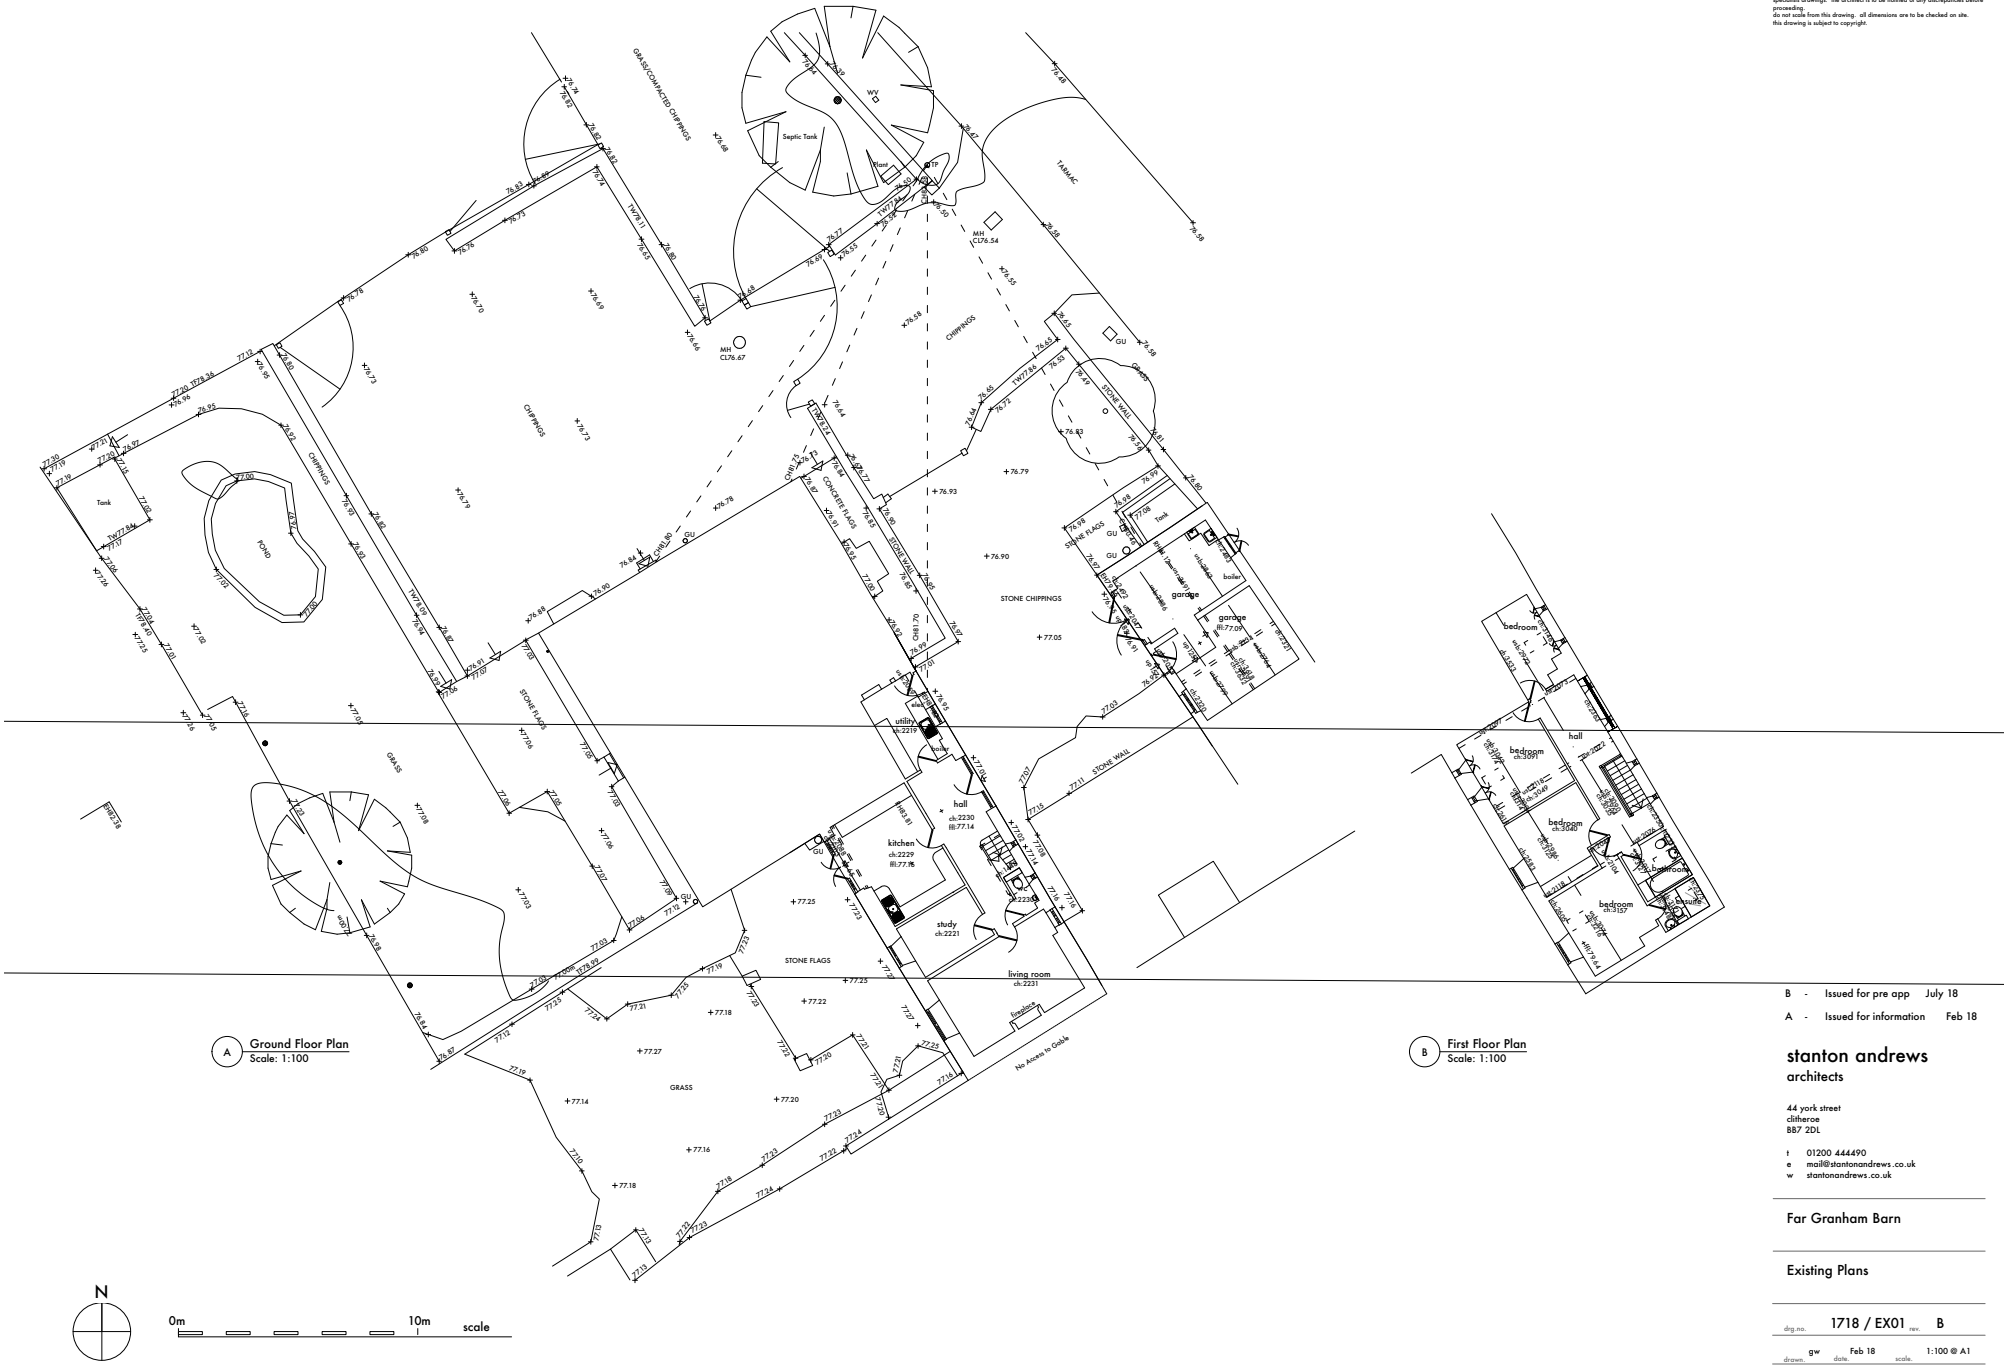

A Ground Floor Plan
Scale: 1:100

B First Floor Plan
Scale: 1:100

B - Issued for pre app July 18
A - Issued for information Feb 18

stanton andrews
architects

44 york street
clitheroe
BB7 2DL

t 01200 444490
e mail@stantonandrews.co.uk
w stantonandrews.co.uk

Far Granham Barn

Existing Plans

drawn	1718 / EX01	rev.	B
g.w.	Feb 18	scale	1:100 @ A1
drawn	date	scale	