

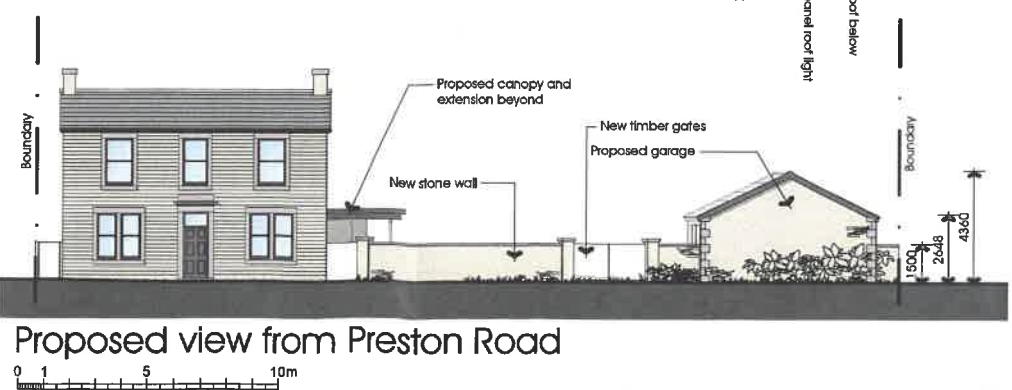


IMAGE A.

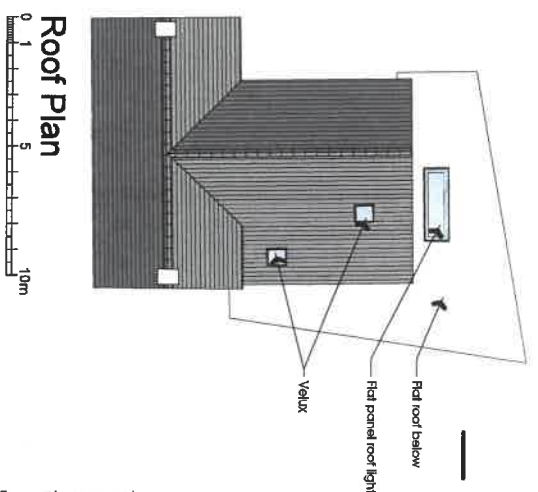

- Approx planned height of stone wall 80cm
- Hedge to be planted 'indigenous' species
ie Hawthorn / beech etc.

NOTES:
1. Do not scale this drawing, use figured dimensions only 2. The Contractor, Sub Contractor or specialist supplier are responsible for confirming site dimensions prior to fabrication 3. Any dimensional discrepancies are to be reported to the Architect immediately

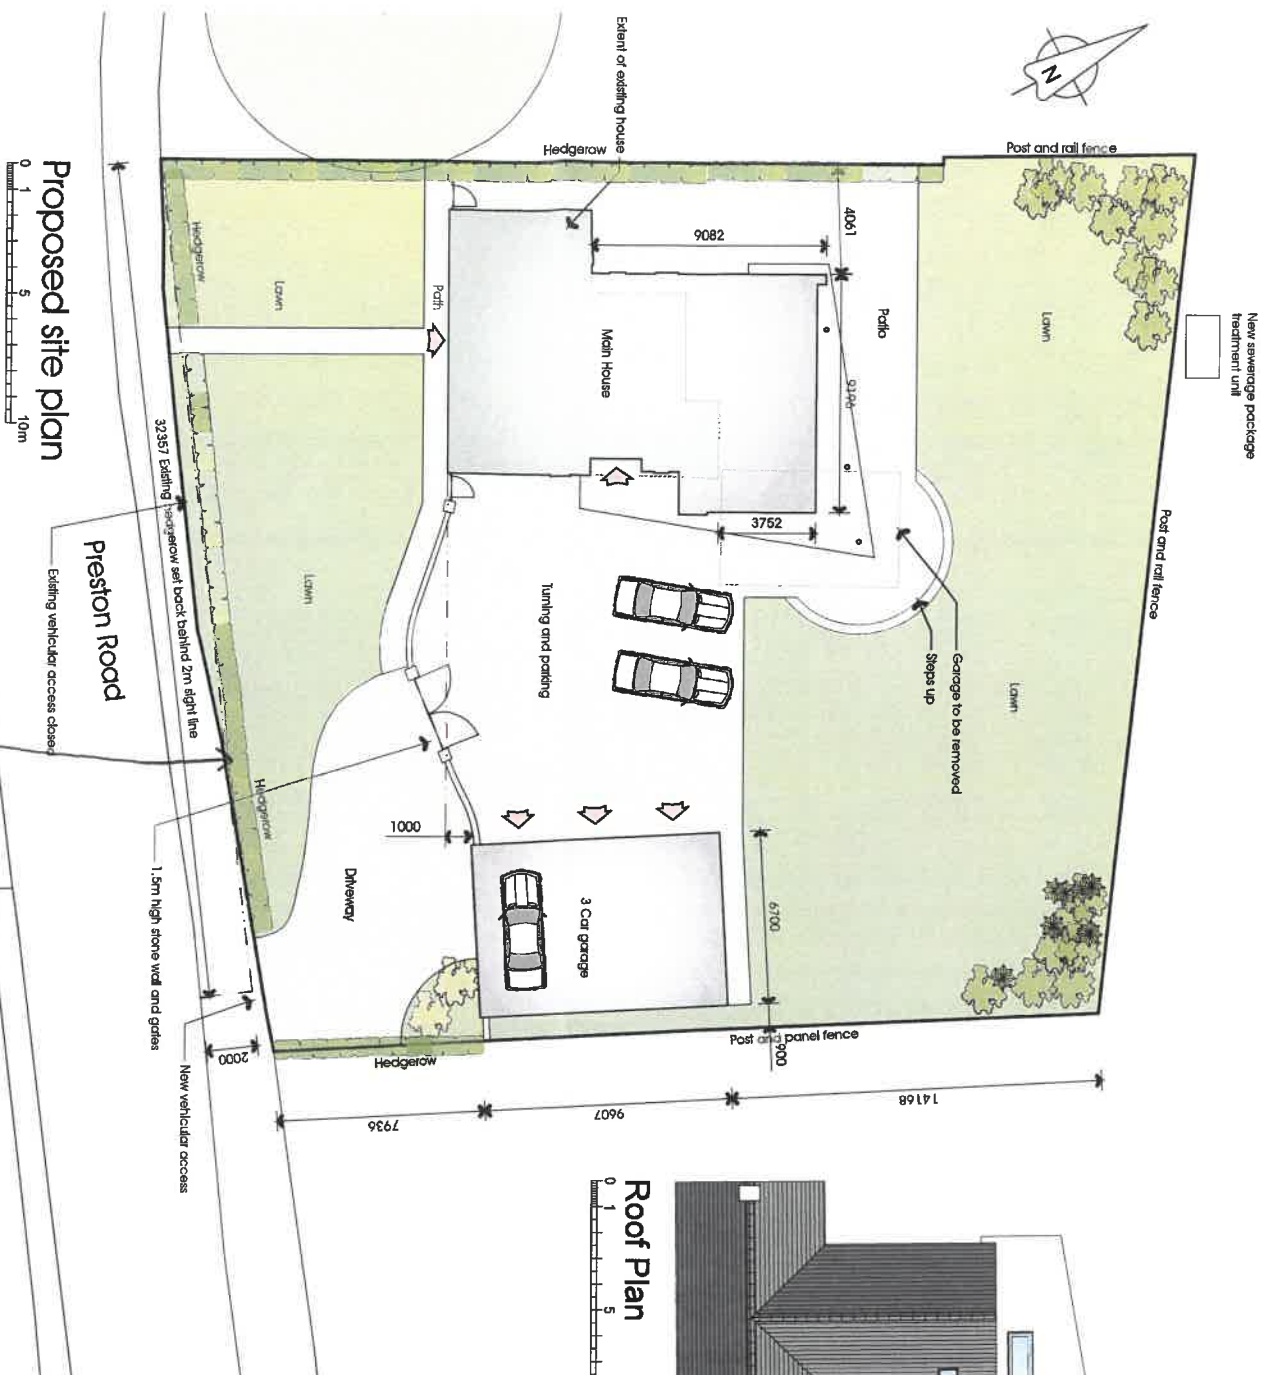

PLAN No 2863

04
D

Proposed site plan

PGB Architectural Services LTD Lily Cottage, 12 Glen Avenue, Knowle Green, Preston PR3 2ZG
0786986865 01254 820092 info@pgb-arch.com pgb-arch.com

Stone wall to be erected here with hedge then set behind stone wall
Mr Pearson
REV C 16-09-2016 Hedgerow set back behind sight line
REV B 09-09-2016 Entrance drive relocated
REV A 06-09-2016 Garage relocated 1m further into the site
Extension and Alteration

Site as proposed
Roadside view as proposed

JOB NO. 2863
DRAWING NO. 04
REVISION D
SCALE 1:200 @ A3

PGB ARCHITECTURAL SERVICES

(location of boundary with stone wall
shll be set back as per the original planning permission)
Stone wall 80cm high
Indigenous species hedge planted behind
as per image A