



Scale: 1:1250 | Area: 2Ha | Grid Reference: 372797, 443859 | Paper Size: A4


This drawing is to be read in conjunction with all relevant Architect, consultants' and specialists' drawings and specifications. The Architect is to be notified of any discrepancies before proceeding. Do not scale from this drawing. All dimensions and levels are to be checked on site. This drawing is subject to copyright. All work carried out before Planning and Building Permission has been granted is at the contractor/client's risk.

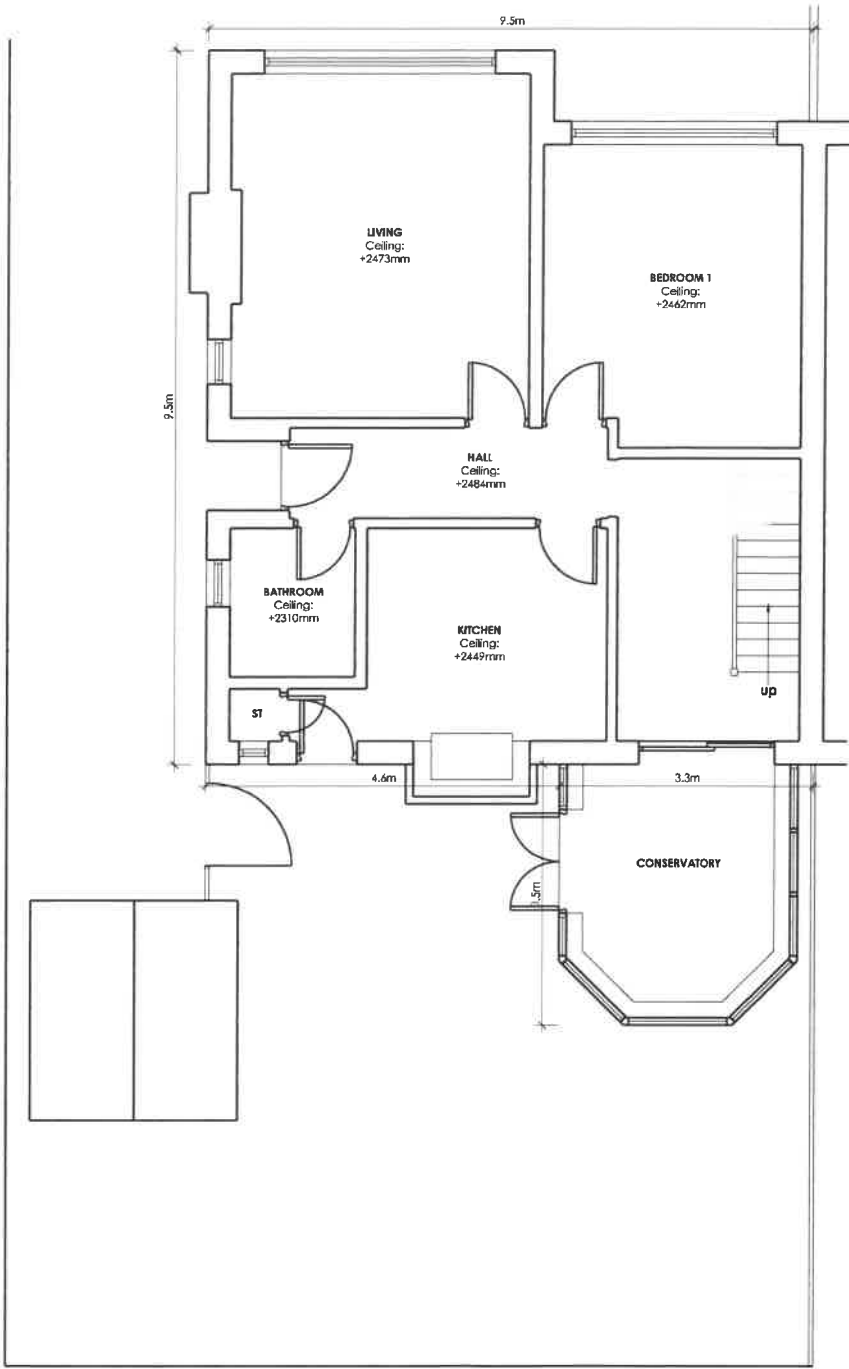


EXISTING GROUND FLOOR PLAN Scale 1:100

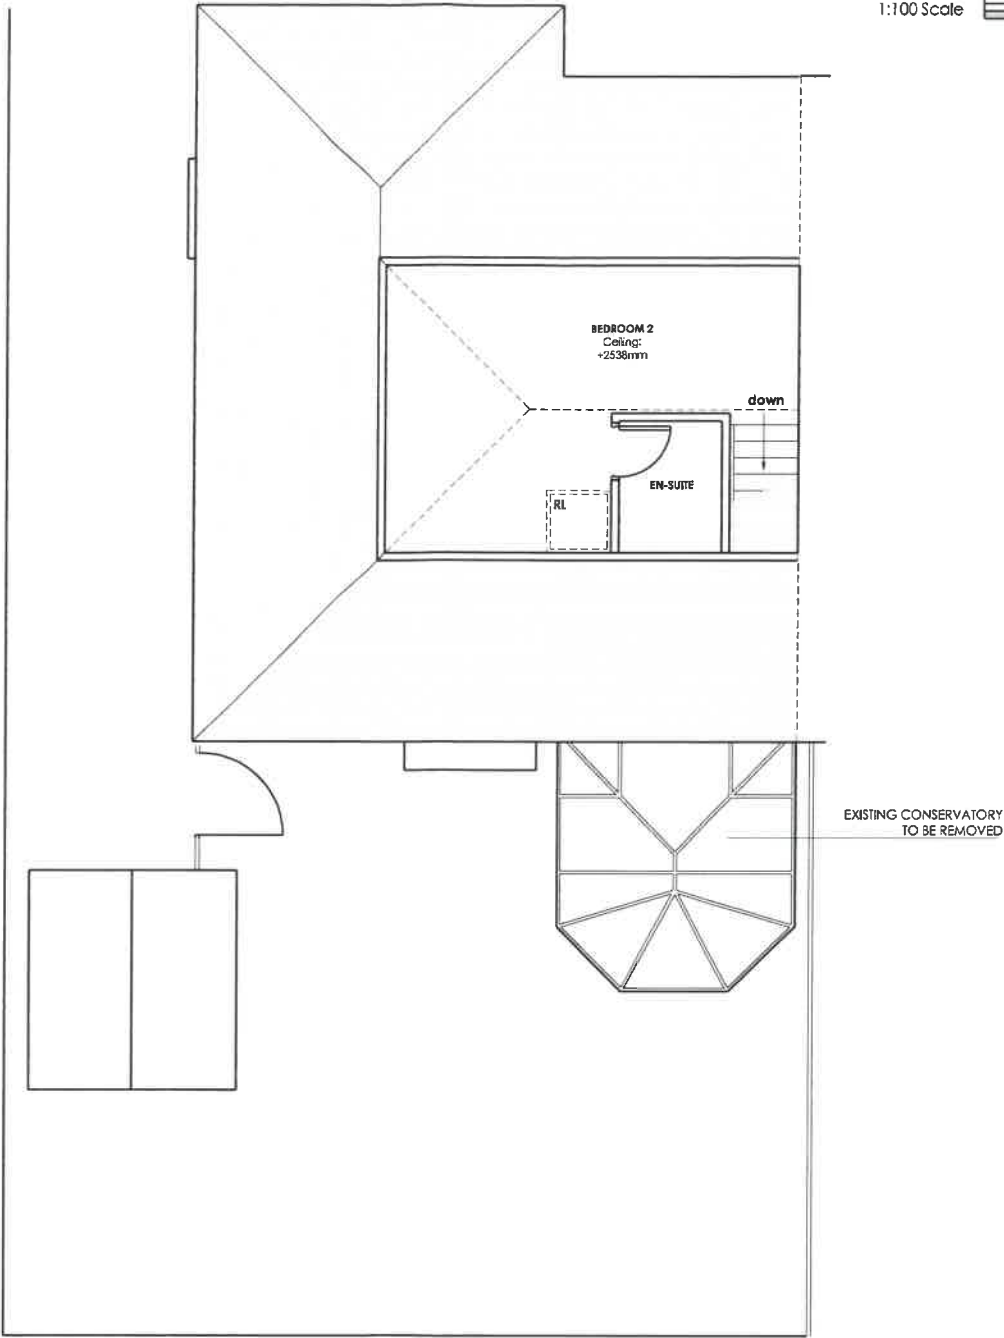

EXISTING FIRST FLOOR PLAN Scale 1:100

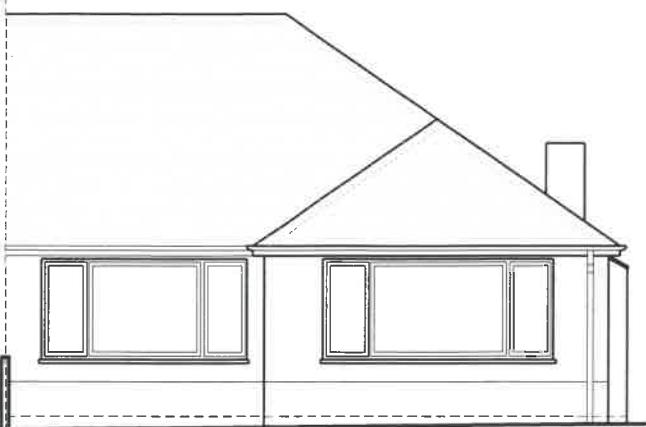

EXISTING SOUTH WEST ELEVATION Scale 1:100

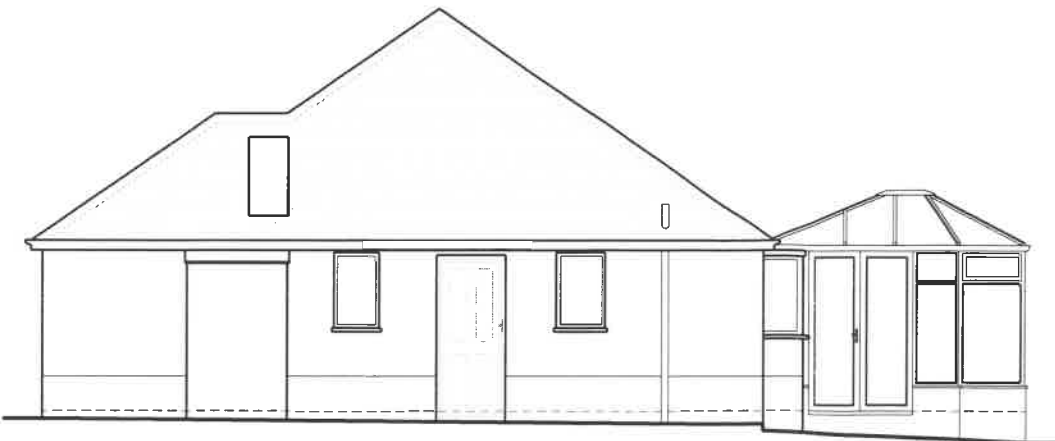

EXISTING SOUTH EAST ELEVATION Scale 1:100



EXISTING NORTH EAST ELEVATION Scale 1:100

Client
MR Richard Bowie

Job Title
The Hey
Beechthorpe Avenue
Waddington

Drawing Title
Existing Drawing

Scale
1:100 @ A3


Date
July 2018

Drawn
RBM


spa
SUNDERLAND PEACOCK ARCHITECTS
SUNDERLAND PEACOCK & ASSOCIATES LTD.
HAZELMERE, PIMLICO ROAD, CLITHEROE
LANCASHIRE, BB7 2AG
T 01200 423178 F 01200 427328
E info@sunderlandpeacock.com
www.sunderlandpeacock.com

5605 - E01


This drawing is to be read in conjunction with all relevant Architect, consultants' and specialists' drawings and specifications. The Architect is to be notified of any discrepancies before proceeding. Do not scale from this drawing. All dimensions and levels are to be checked on site. This drawing is subject to copyright. All work carried out before Planning and Building Permission has been granted is at the contractor/client's risk.

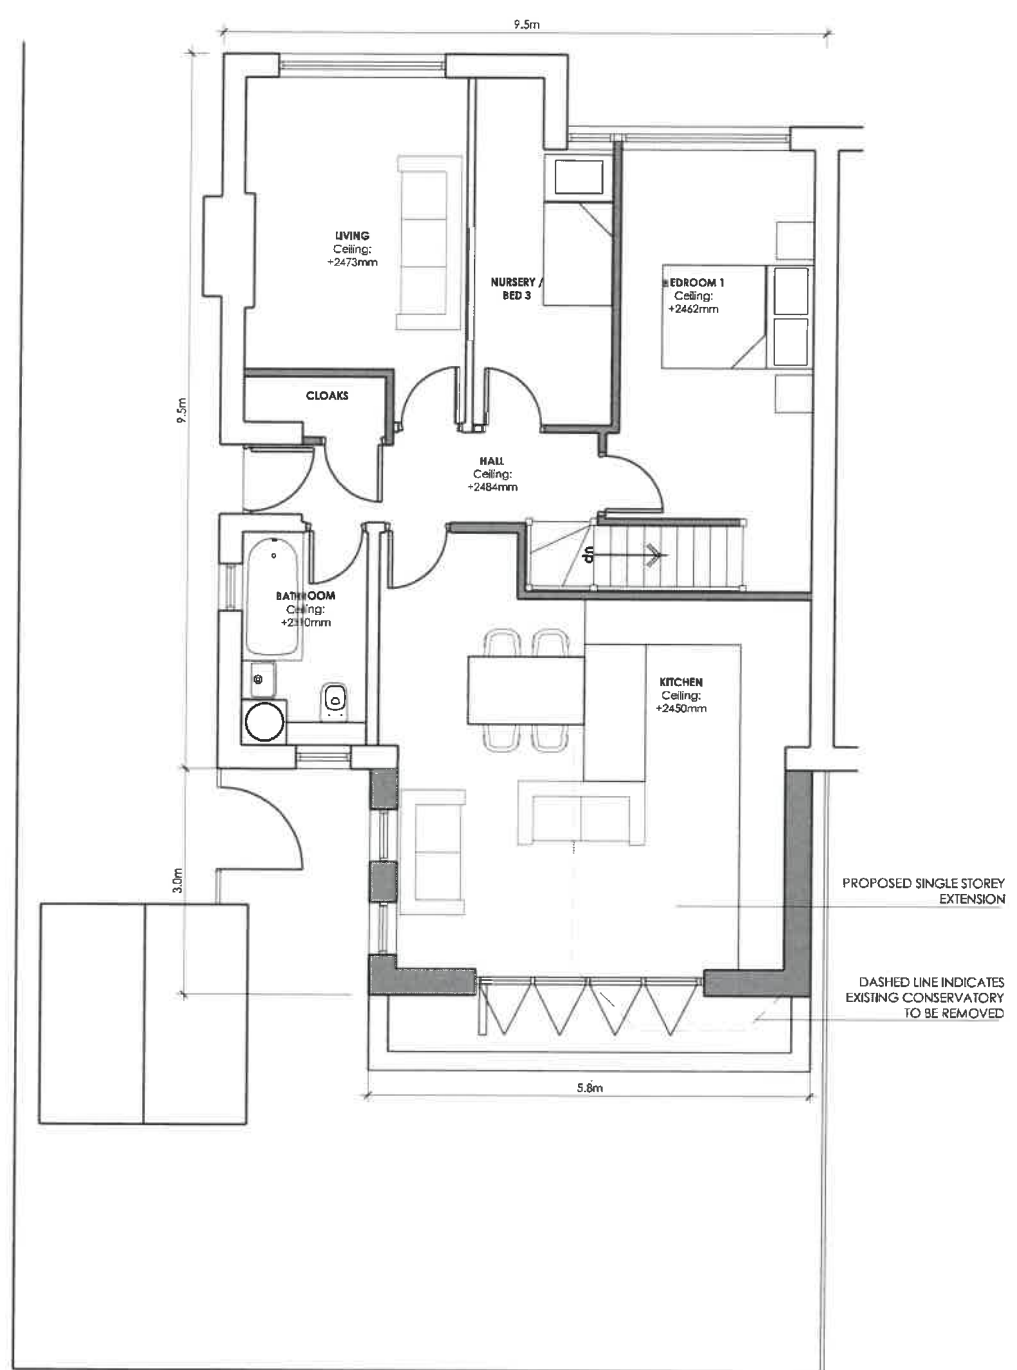


PROPOSED GROUND FLOOR PLAN Scale 1:100

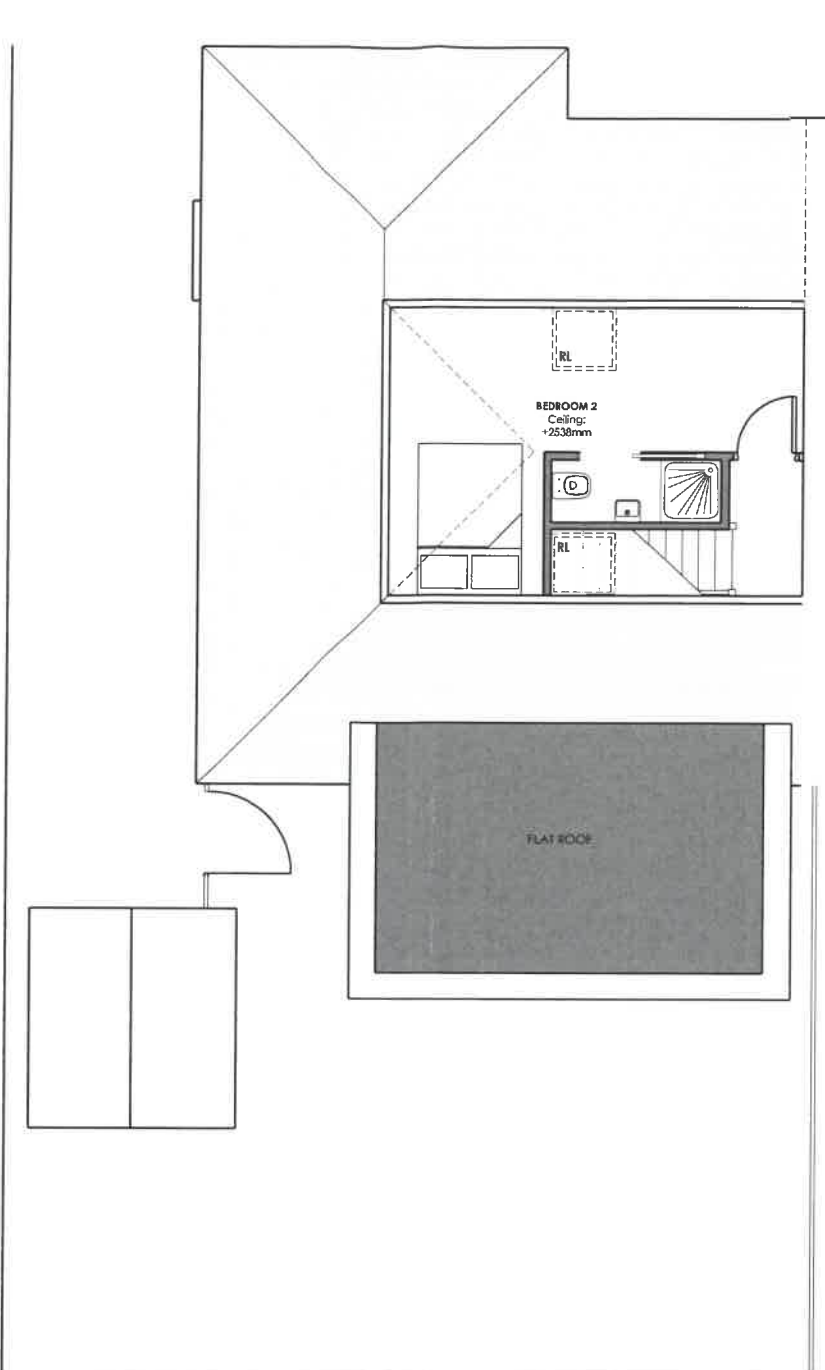


PROPOSED FIRST FLOOR PLAN Scale 1:100

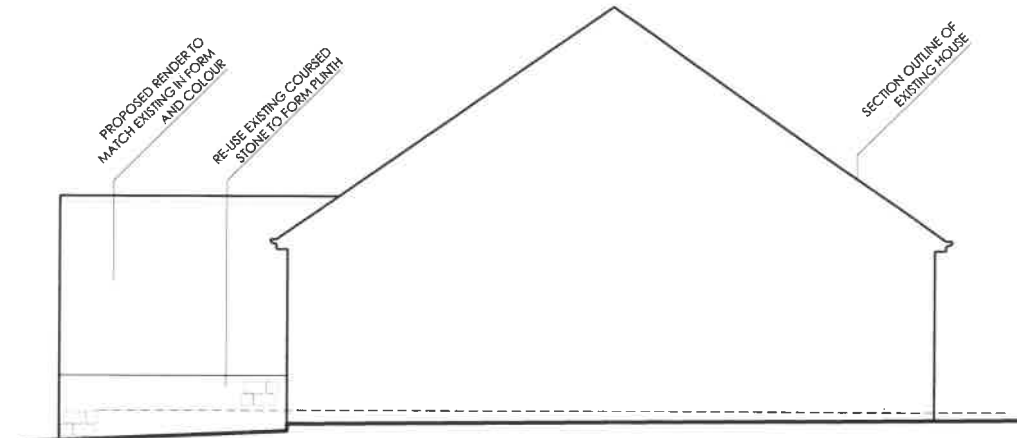


PROPOSED SIDE ELEVATION Scale 1:100

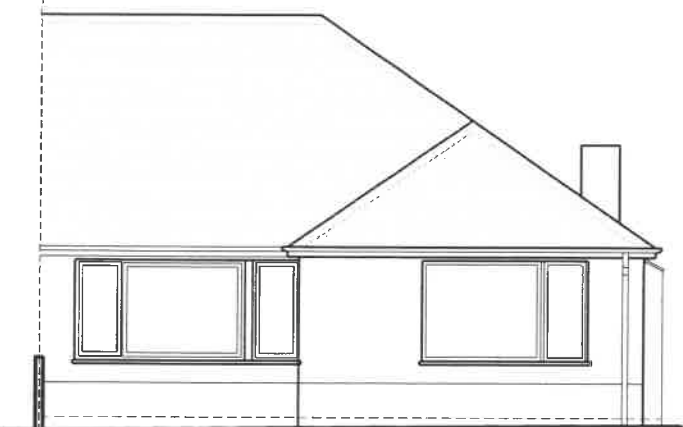

PROPOSED FRONT ELEVATION Scale 1:100

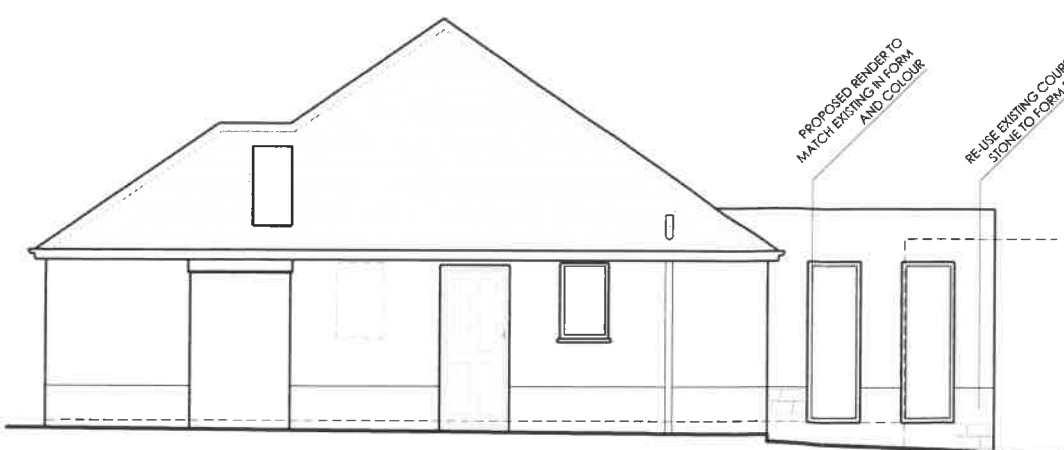

PROPOSED SIDE ELEVATION Scale 1:100

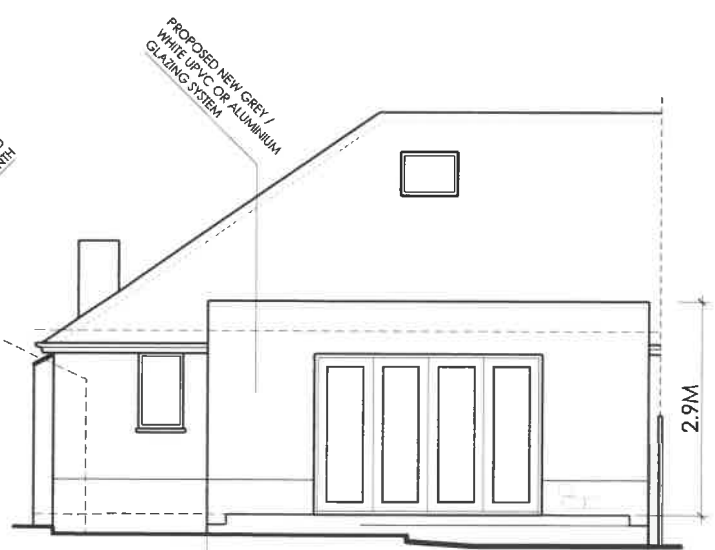

PROPOSED REAR ELEVATION Scale 1:100

B	RBM	Design update.	05.10.2018
A	RBM	Side elevation added and render note updated.	12.09.2018

Client
MR Richard Bowie

Job Title
**The Hey
Beechthorpe Avenue
Waddington**

Drawing Title Proposed Drawing		
Scale 1:100 @ A3	Date July 2018	Drawn RBM

spa ARCHITECTS
SUNDERLAND PEACOCK & ASSOCIATES LTD.
HAZELMERE, PIMLICO ROAD, CLITHEROE
LANCASHIRE, BB7 2AG
T 01200 423178 F 01200 427328
E info@sunderlandpeacock.com
www.sunderlandpeacock.com

5605 - P01 REV B