



Block Plan scale 1:500

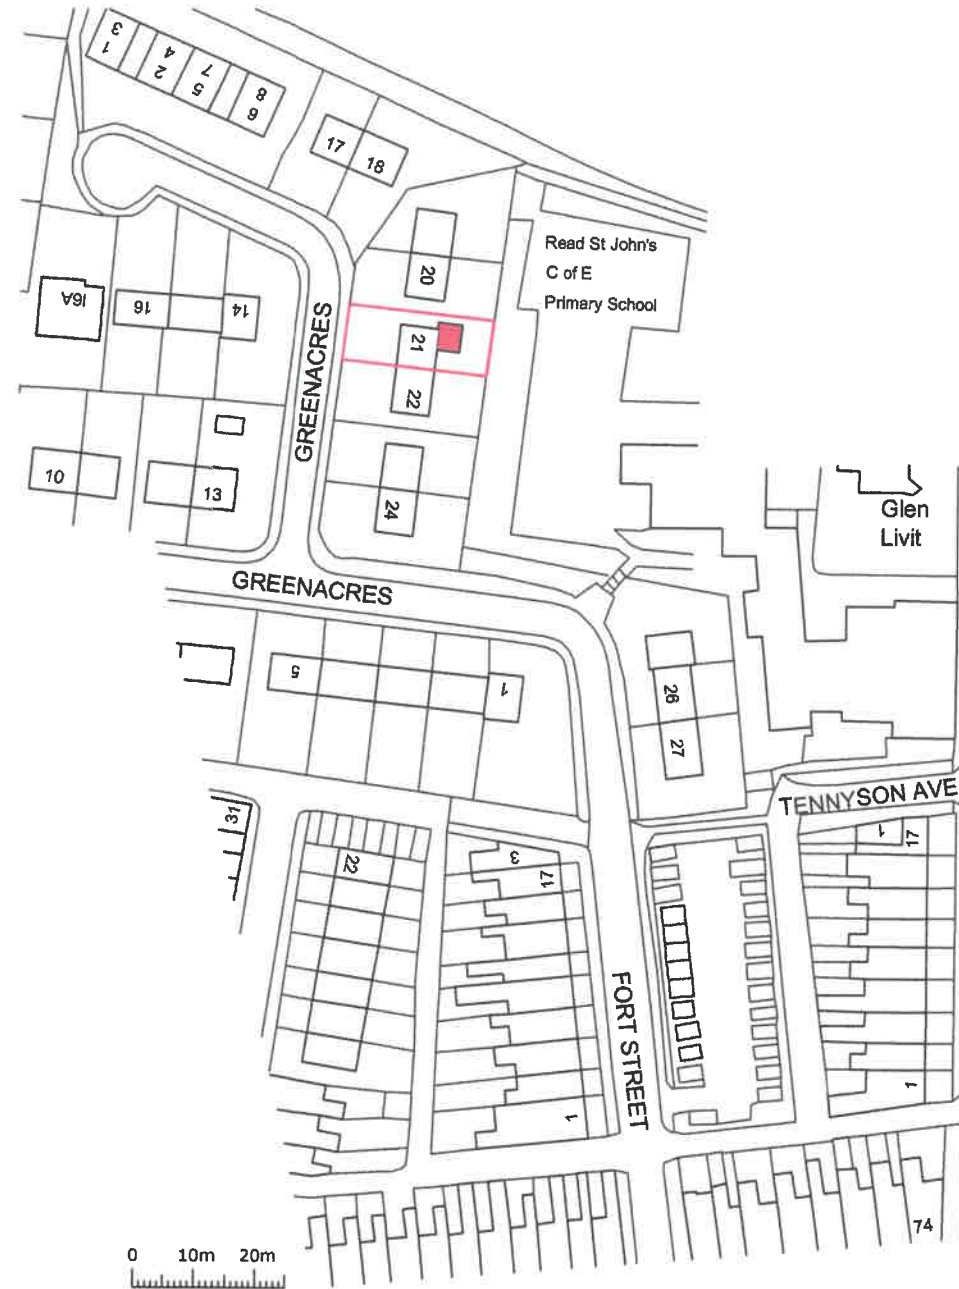


Location Plan scale 1:1250

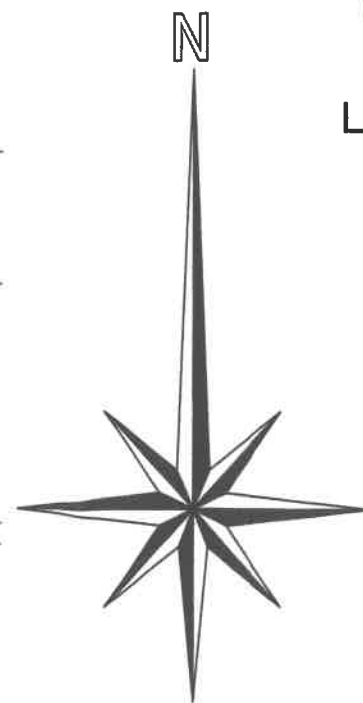

C & L Whittaker Ltd 44 Applecross Drive, Burnley, Lancashire. BB10 4JP tel mobile 07891 135784	
Project Proposed extension 21 Greenacres, Read, BB12 7PT	
Client Mrs. Slater	Scale as shown @ A3
Description Location / site plan	Drawn CW
Date Sept 2018	Drawing Number 454/03




EXISTING FRONT ELEVATION

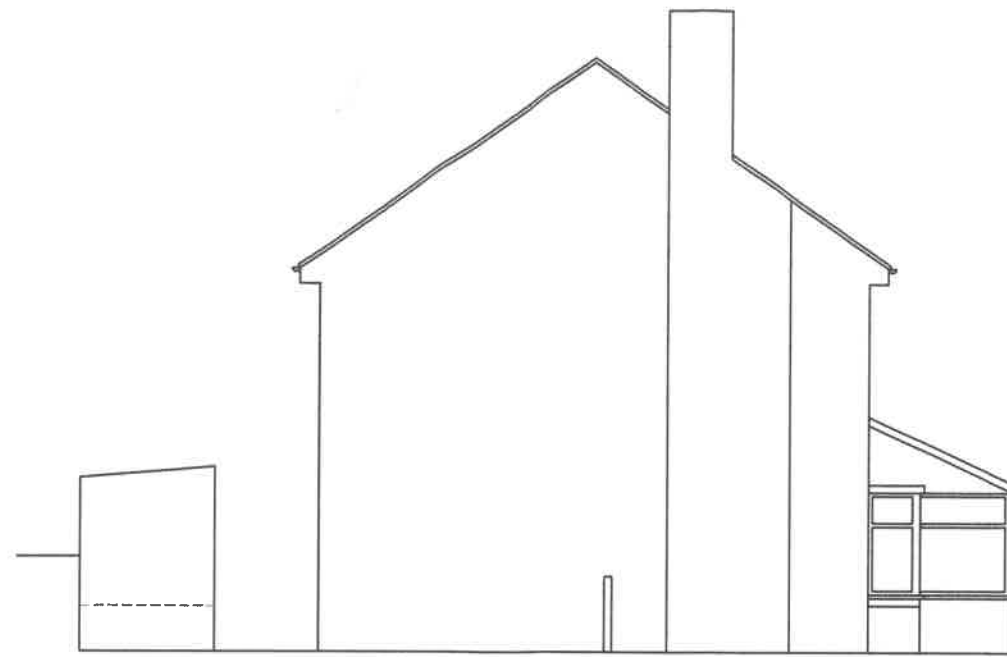

EXISTING SIDE ELEVATION



EXISTING REAR ELEVATION

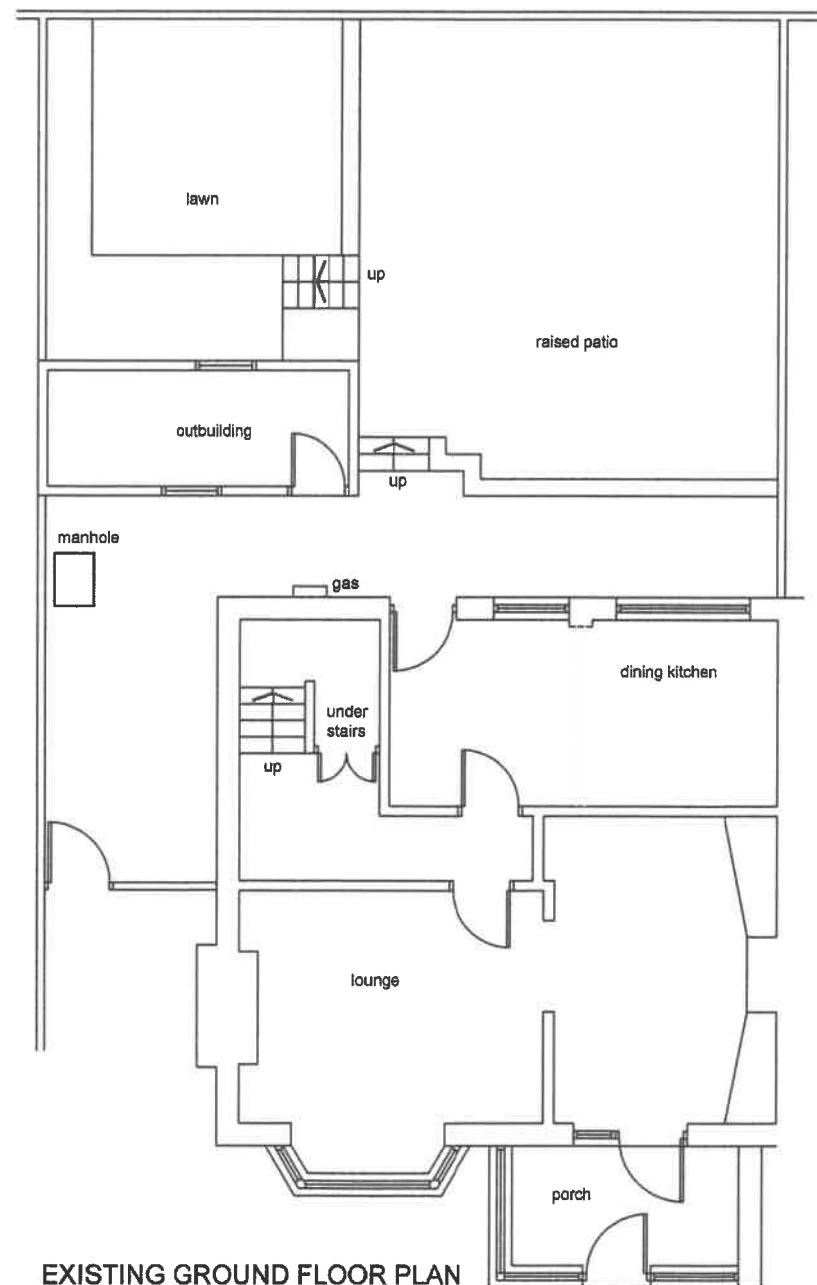

EXISTING GROUND FLOOR PLAN




<p>C & L Whittaker Ltd 44 Applecross Drive, Burnley, Lancashire. BB10 4JP tel mobile 07891 135784</p>	
<p>Project Proposed extension 21 Greenacres, Read, BB12 7PT</p>	
<p>Description Existing Layout</p>	<p>Scale 1:100 @ A3</p>
<p>Client Mrs. Slater</p>	<p>Drawn CW</p>
<p>Date Sept 2018</p>	<p>Drawing Number 454/01</p>



PROPOSED FRONT ELEVATION


External Materials
 new extension constructed out of:-
 concrete roof tiles colour to match existing
 rendered walls and painted to match existing
 white upvc doors / windows to match existing

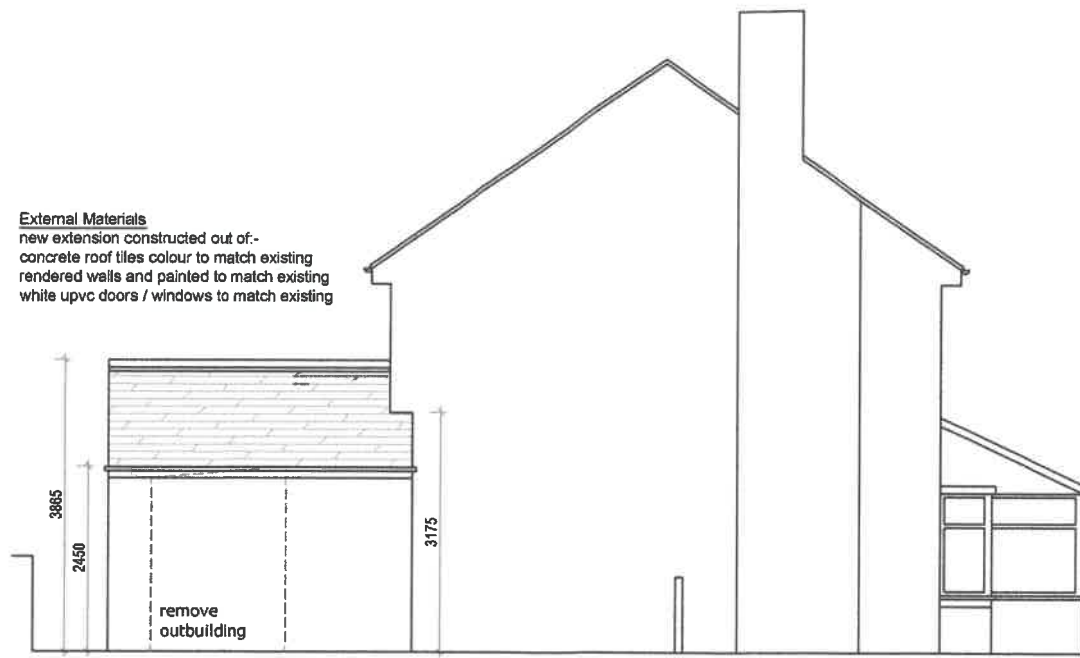


PROPOSED SIDE ELEVATION



PROPOSED REAR ELEVATION

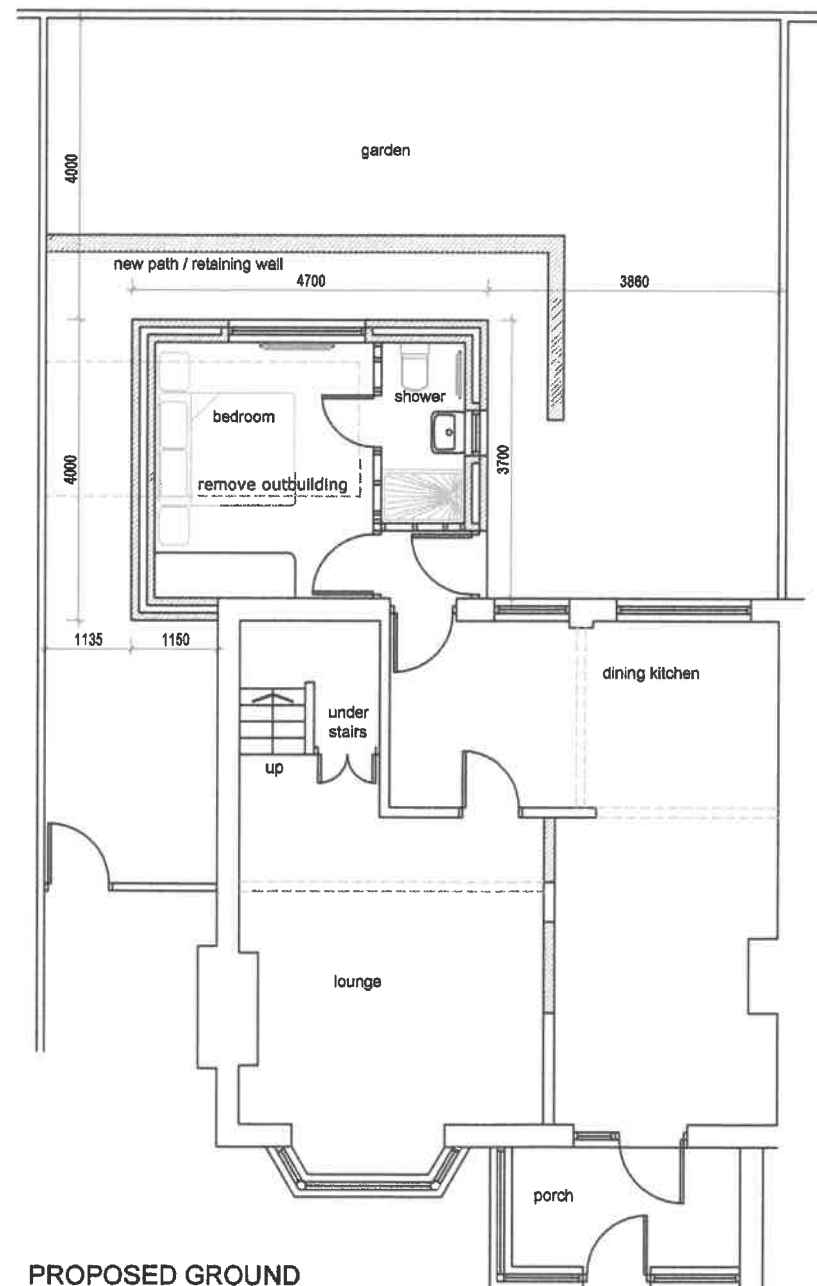

PROPOSED GROUND FLOOR PLAN

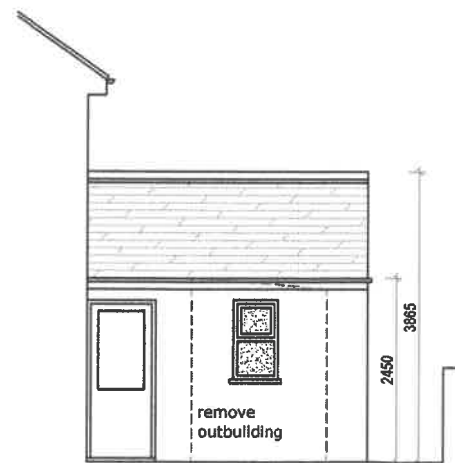

PROPOSED SIDE ELEVATION

External Materials
 new extension constructed out of:-
 Roof - plain concrete roof tiles 30° pitch colour to match existing
 Walls - rendered walls and painted to match existing
 Doors / windows - white upvc to match existing



C & L Whittaker Ltd
 44 Applecross Drive, Burnley, Lancashire.
 BB10 4JP tel mobile 07891 135784

Project
Proposed extension
21 Greenacres, Read,
BB12 7PT

Description Proposed Layout	Scale 1:100 @ A3
Client Mrs. Slater	Drawn CW
Date Sept 2018	Drawing Number 454/02