



1) Do not scale from this drawing. Indicative only
2) All dimensions shown on this drawing are in meters/millimeters unless otherwise noted.
3) The contractor is to confirm all dimensions on site prior to commencing work and advise of any discrepancies immediately to the Architect
4) All works to comply with current Building Regulations and subject to Building Inspectors approval.

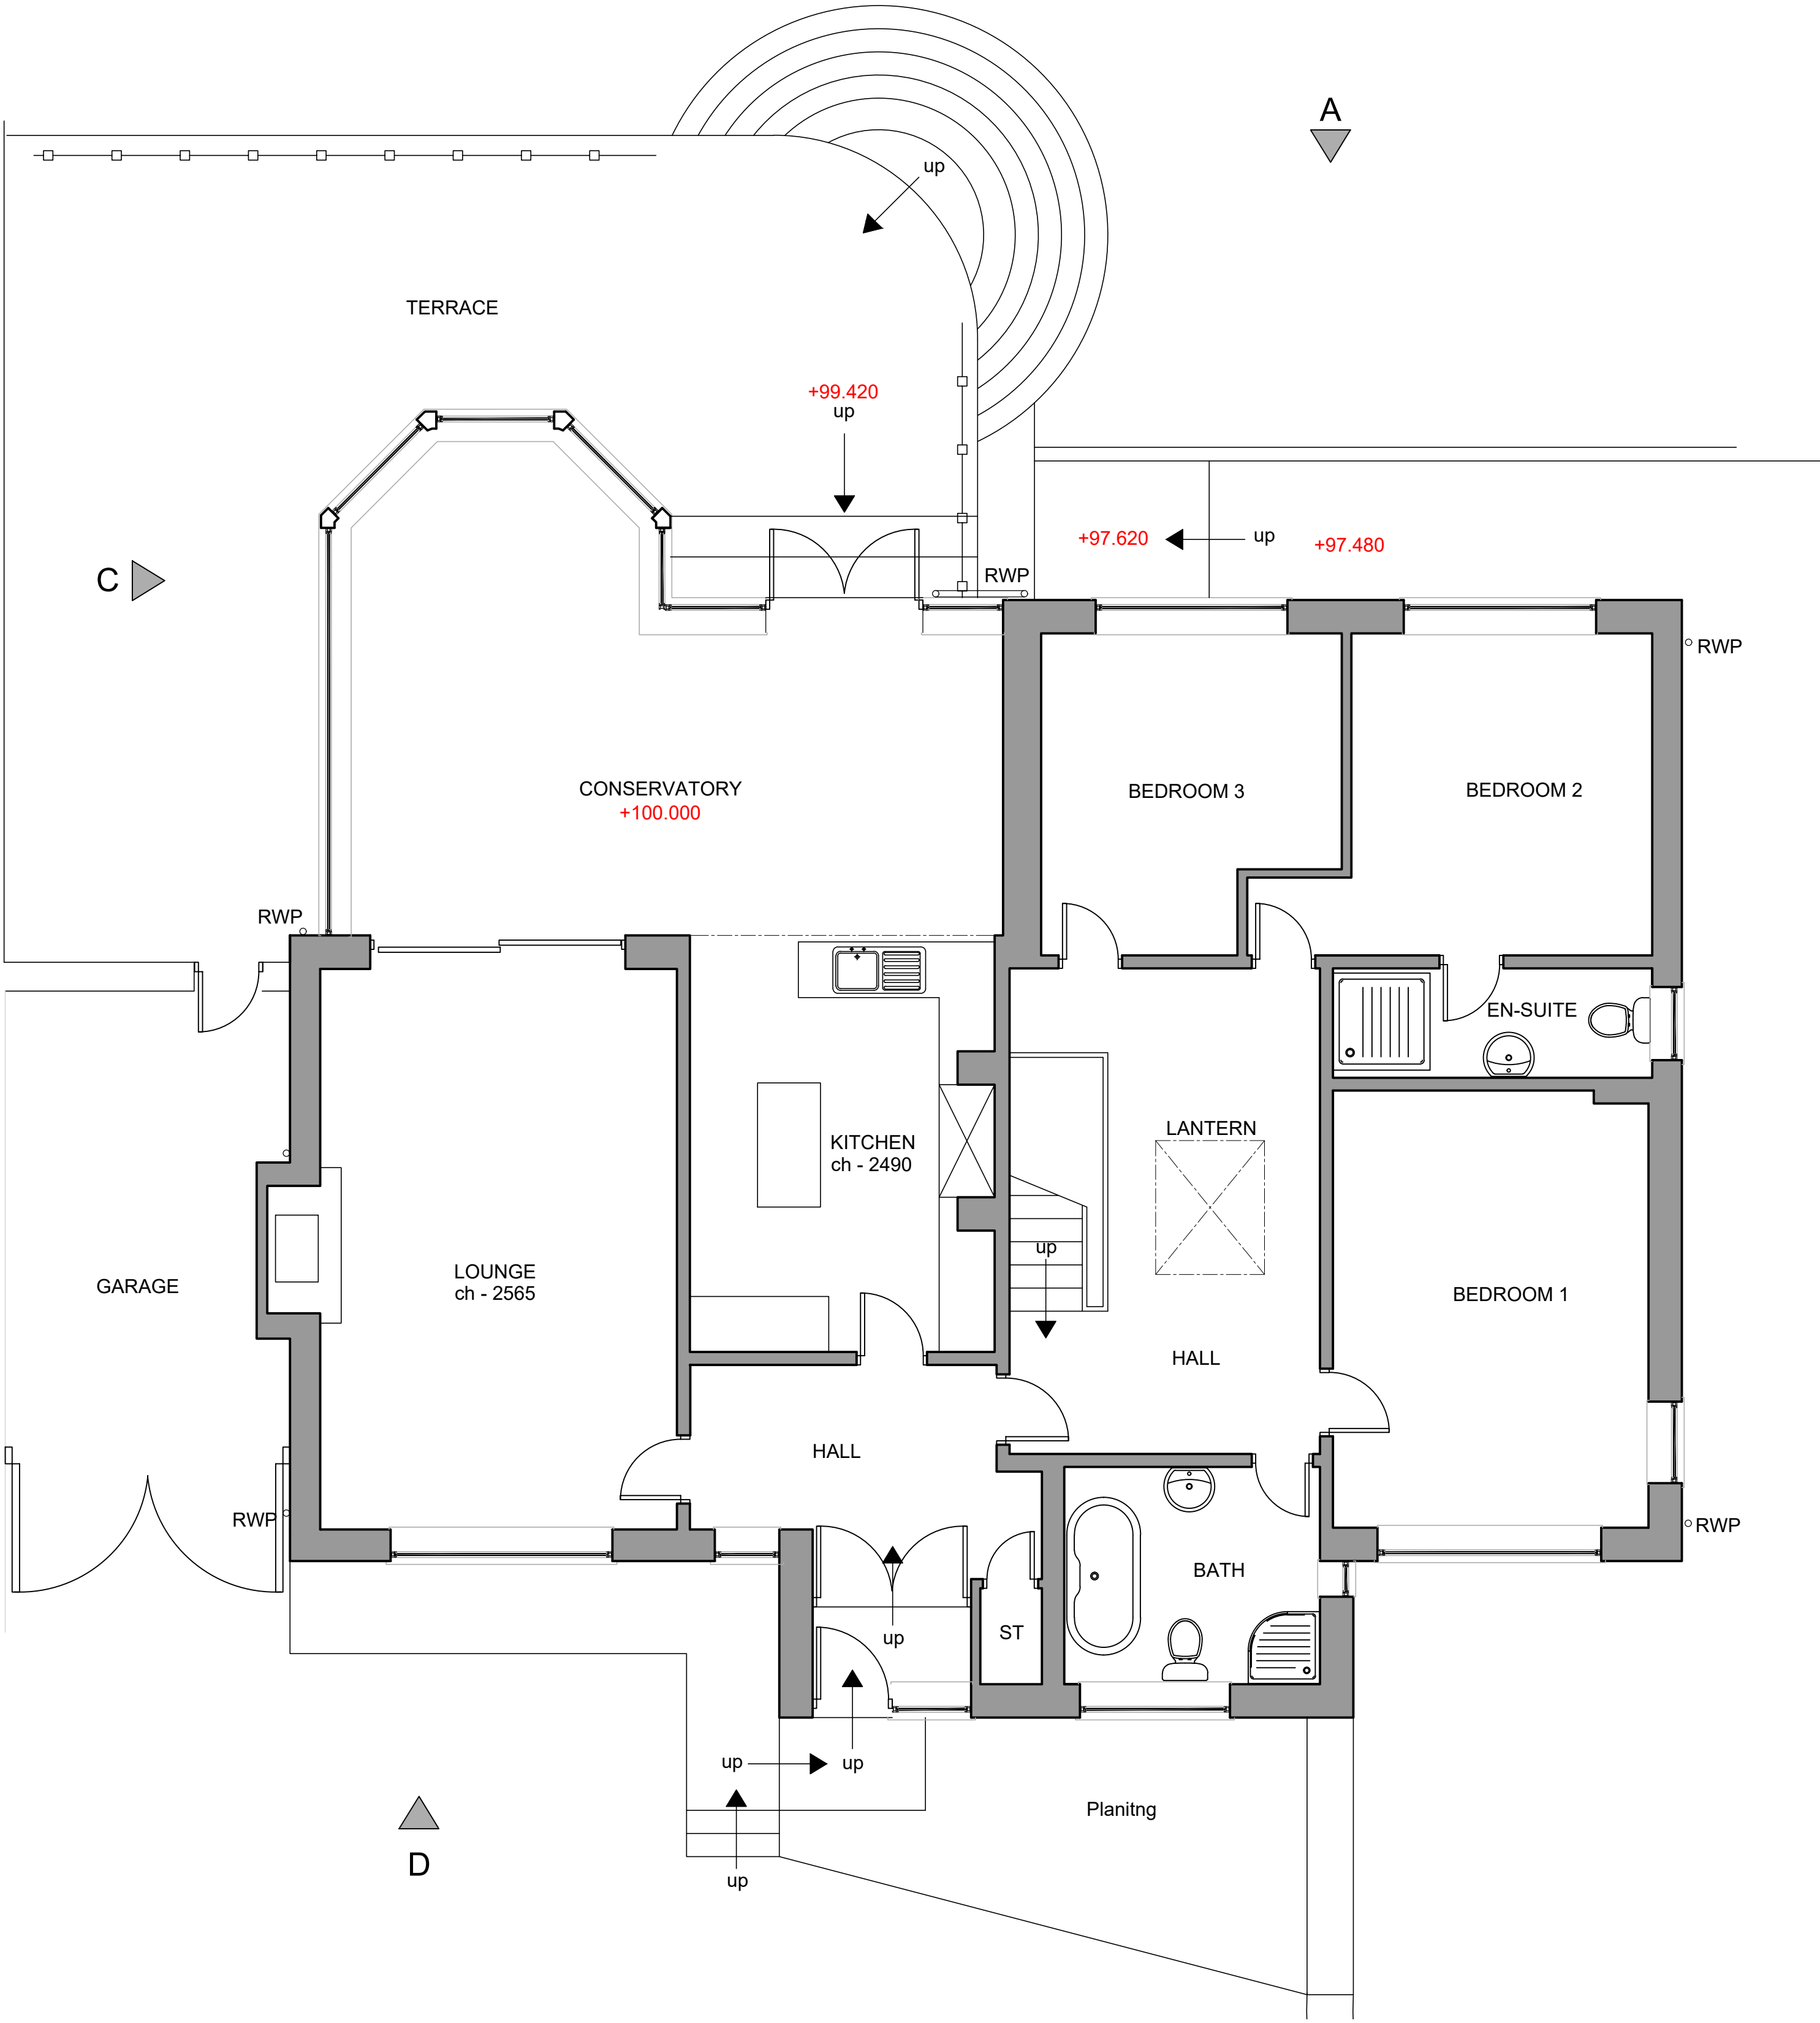

Existing Ground Floor Plan Scale 1:50

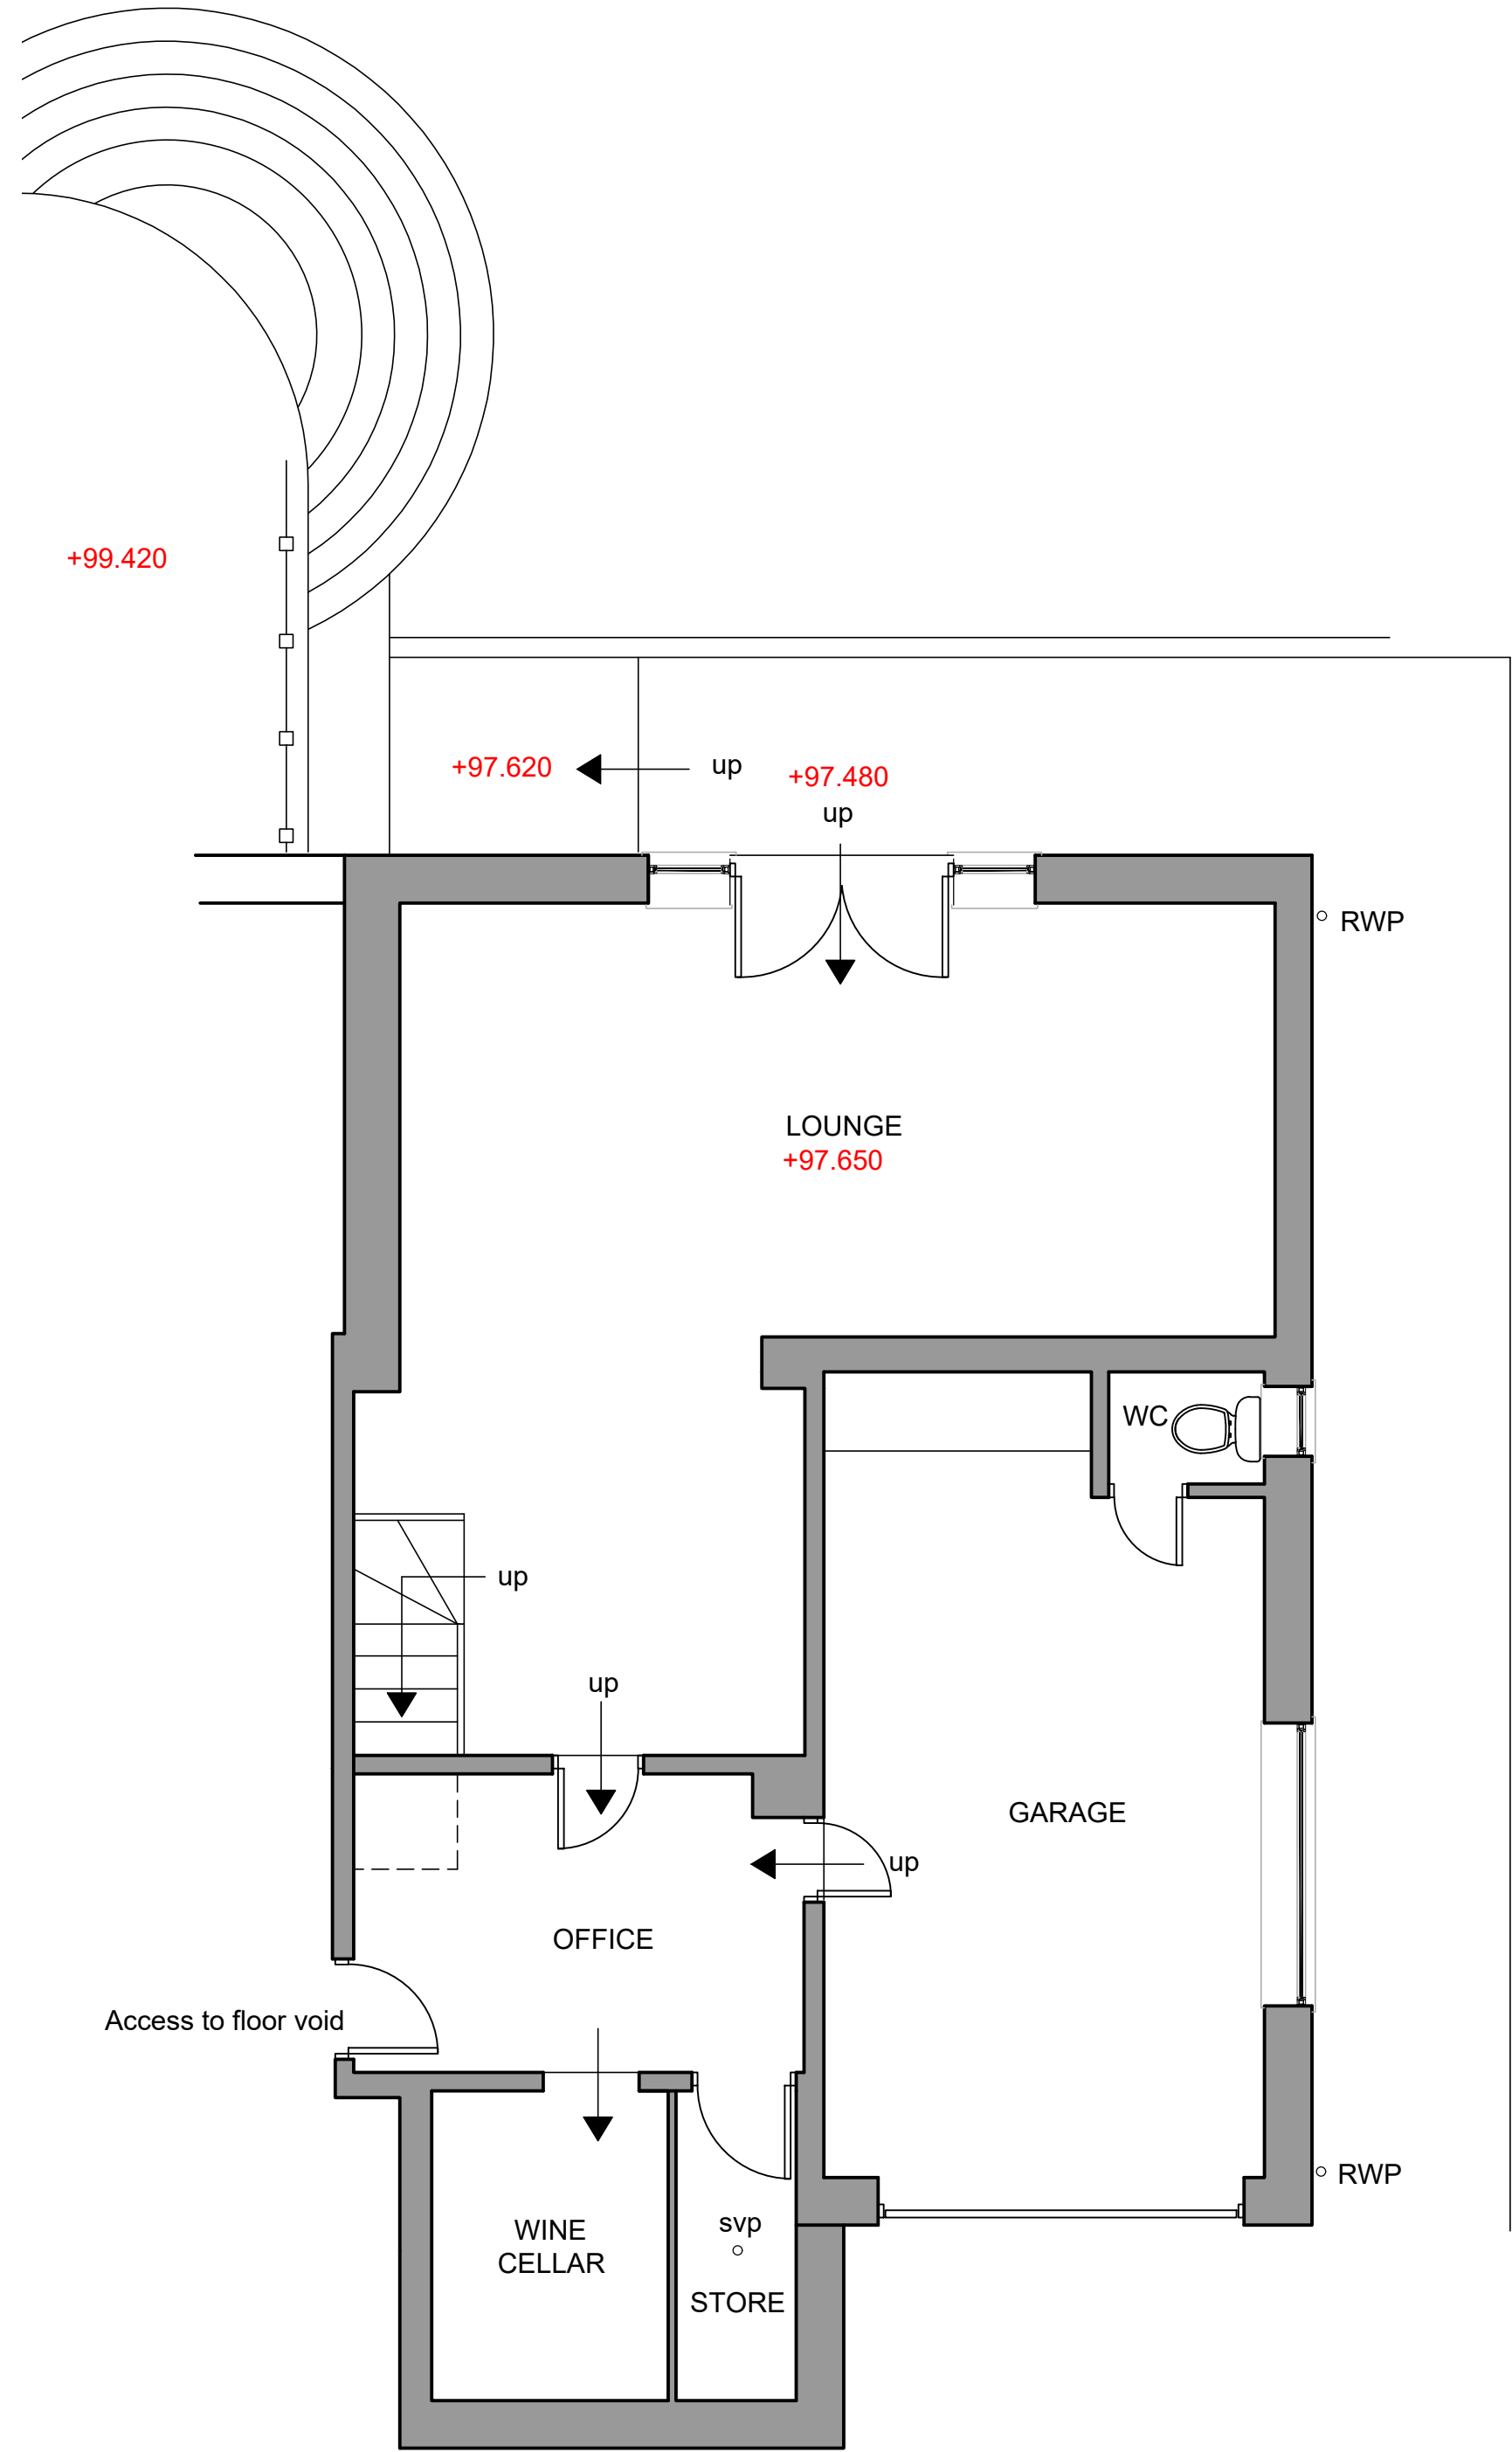

Existing Lower Ground Floor Plan Scale 1:50

OGDEN DESIGN CONSULTANTS			
T : 07968493550 E : RYAN@OGDENDESIGN.CO.UK W : WWW.OGDENDESIGNCONSULTANTS.CO.UK			
PROJECT Highfield, Snodworth Road Langho, Blackburn BB6 8DR			
DRAWING TITLE Existing Floor Plans			
DATE	October 2018	DRAWN BY	RCO
SCALE	1:50@A1	CHECKED	RO
DWG No	1023 - L01(001)	REVISION	-