



- 1) Do not scale from this drawing. Indicative only  
2) All dimensions shown on this drawing are in meters/millimeters unless otherwise noted.  
3) The contractor is to confirm all dimensions on site prior to commencing work and advise of any discrepancies immediately to the Architect  
4) All works to comply with current Building Regulations and subject to Building Inspectors approval.

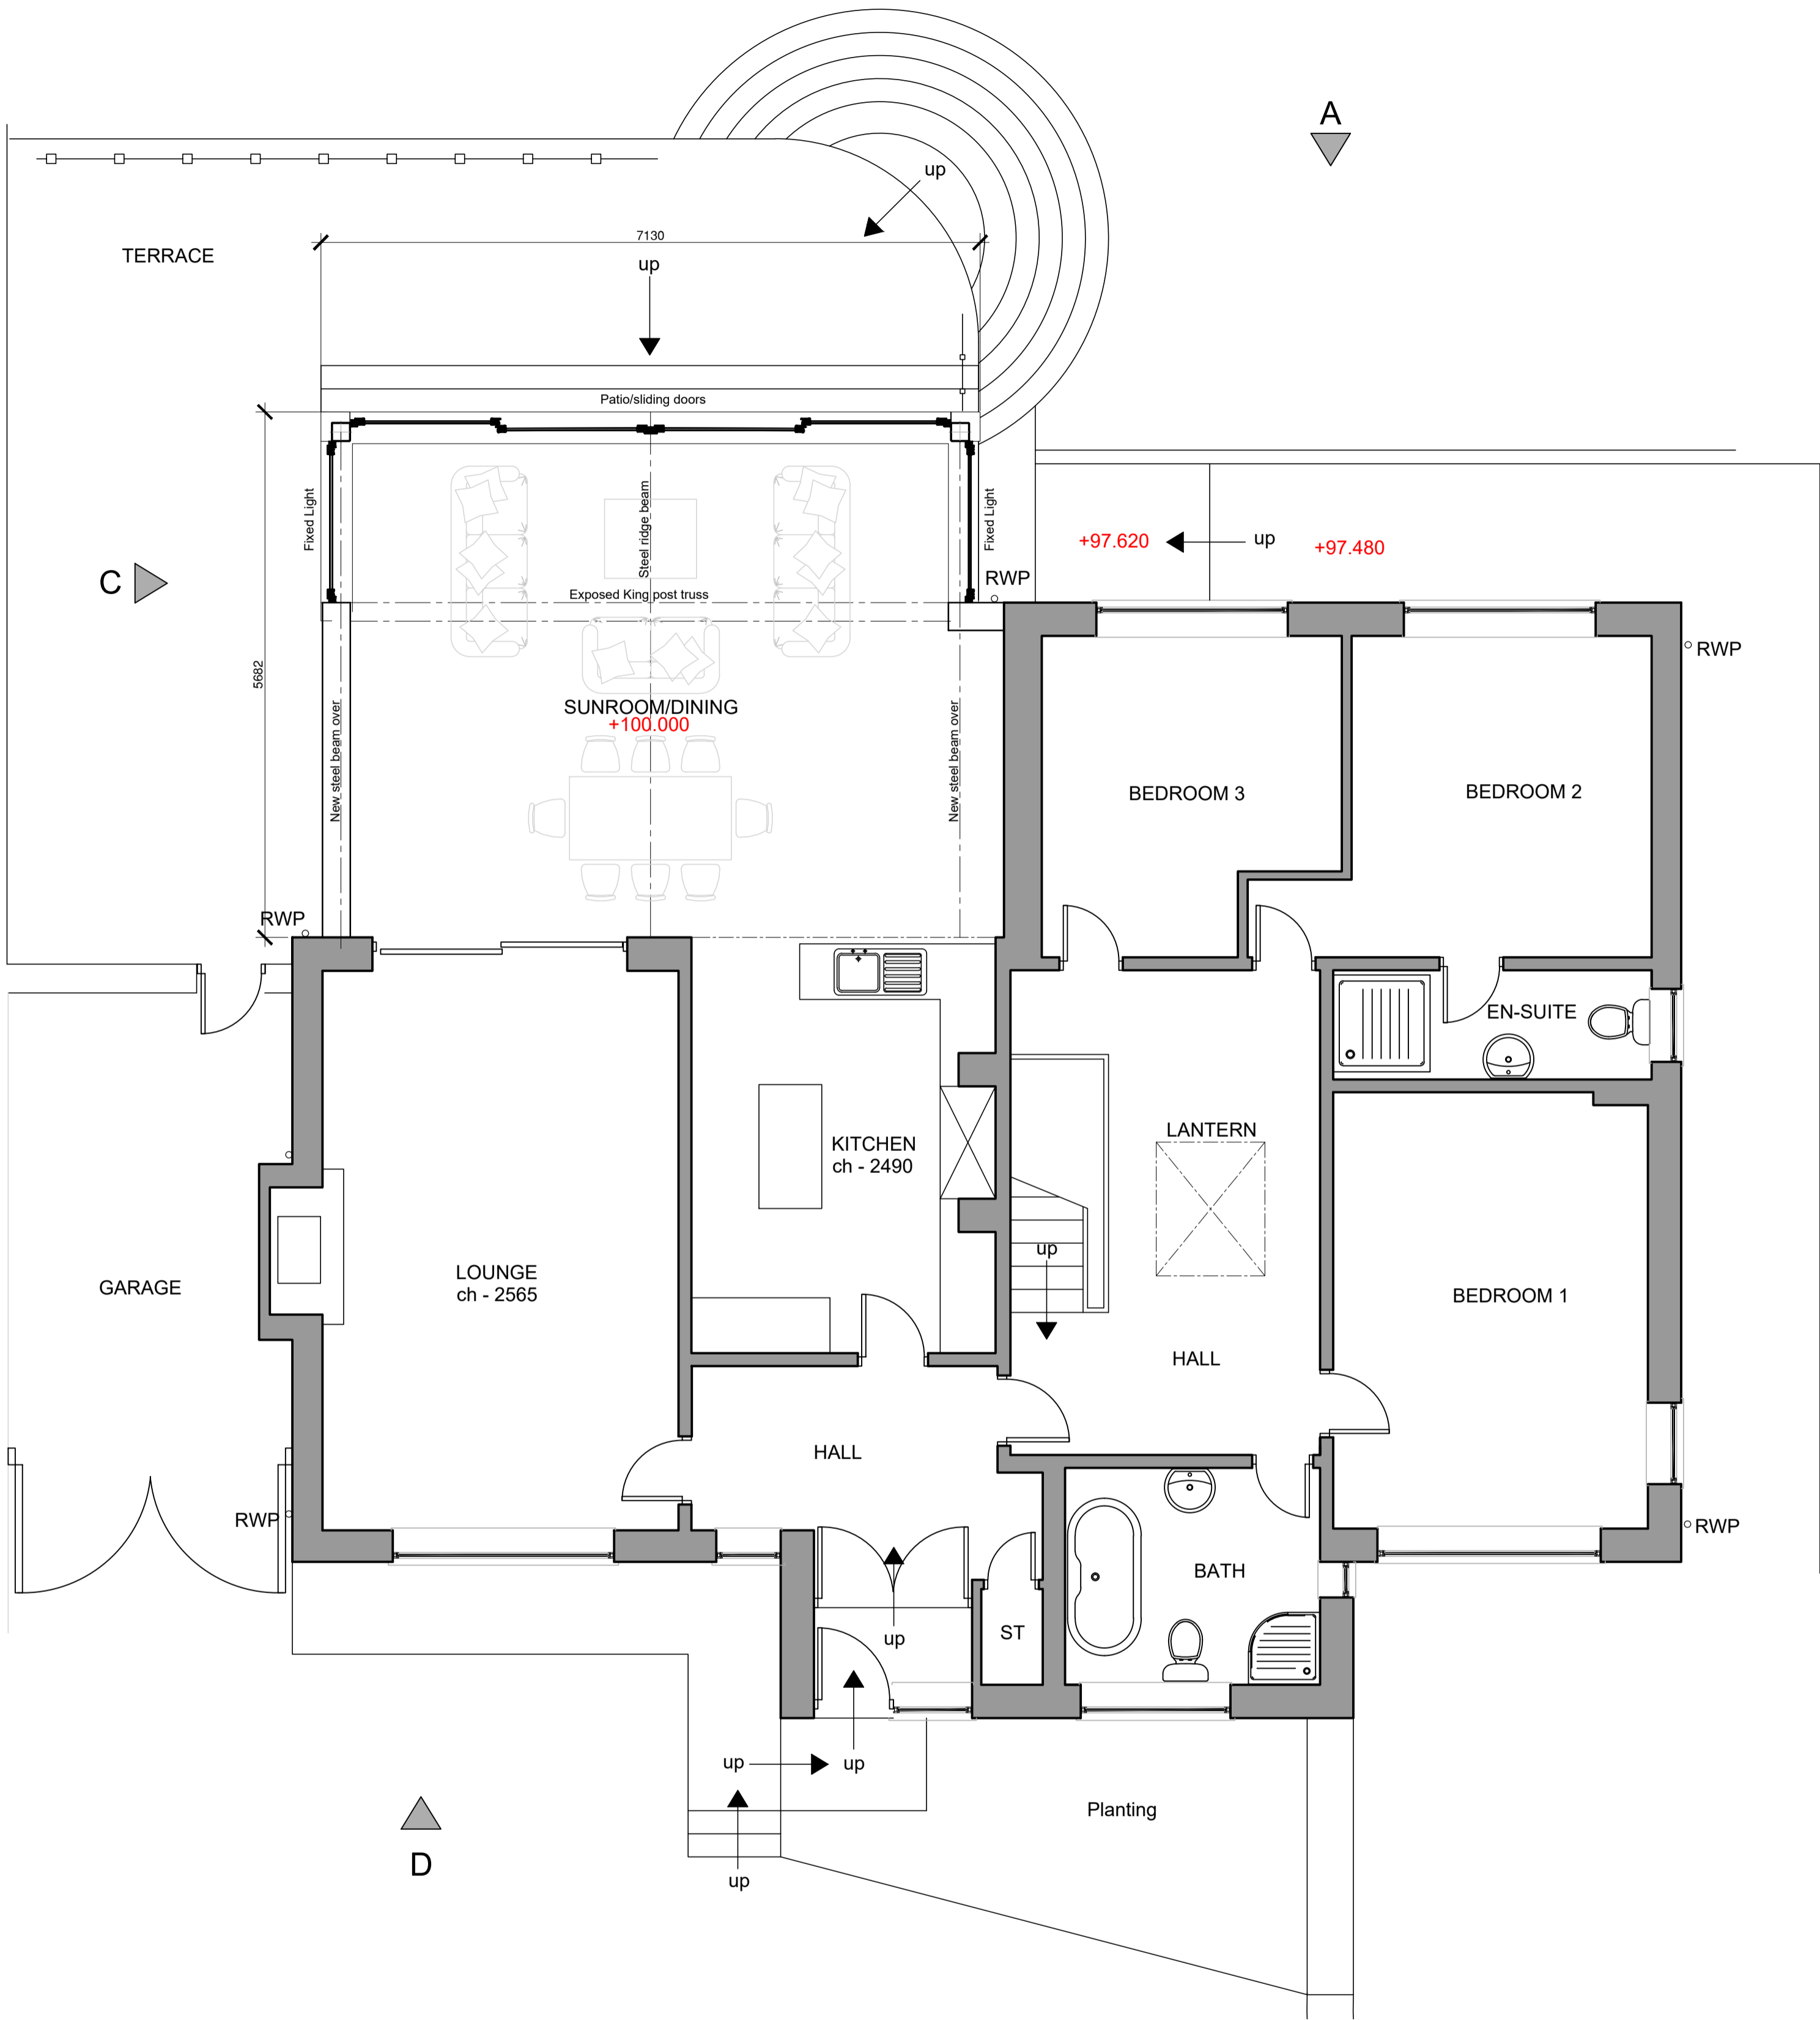

Proposed Ground Floor Plan *Scale 1:50*

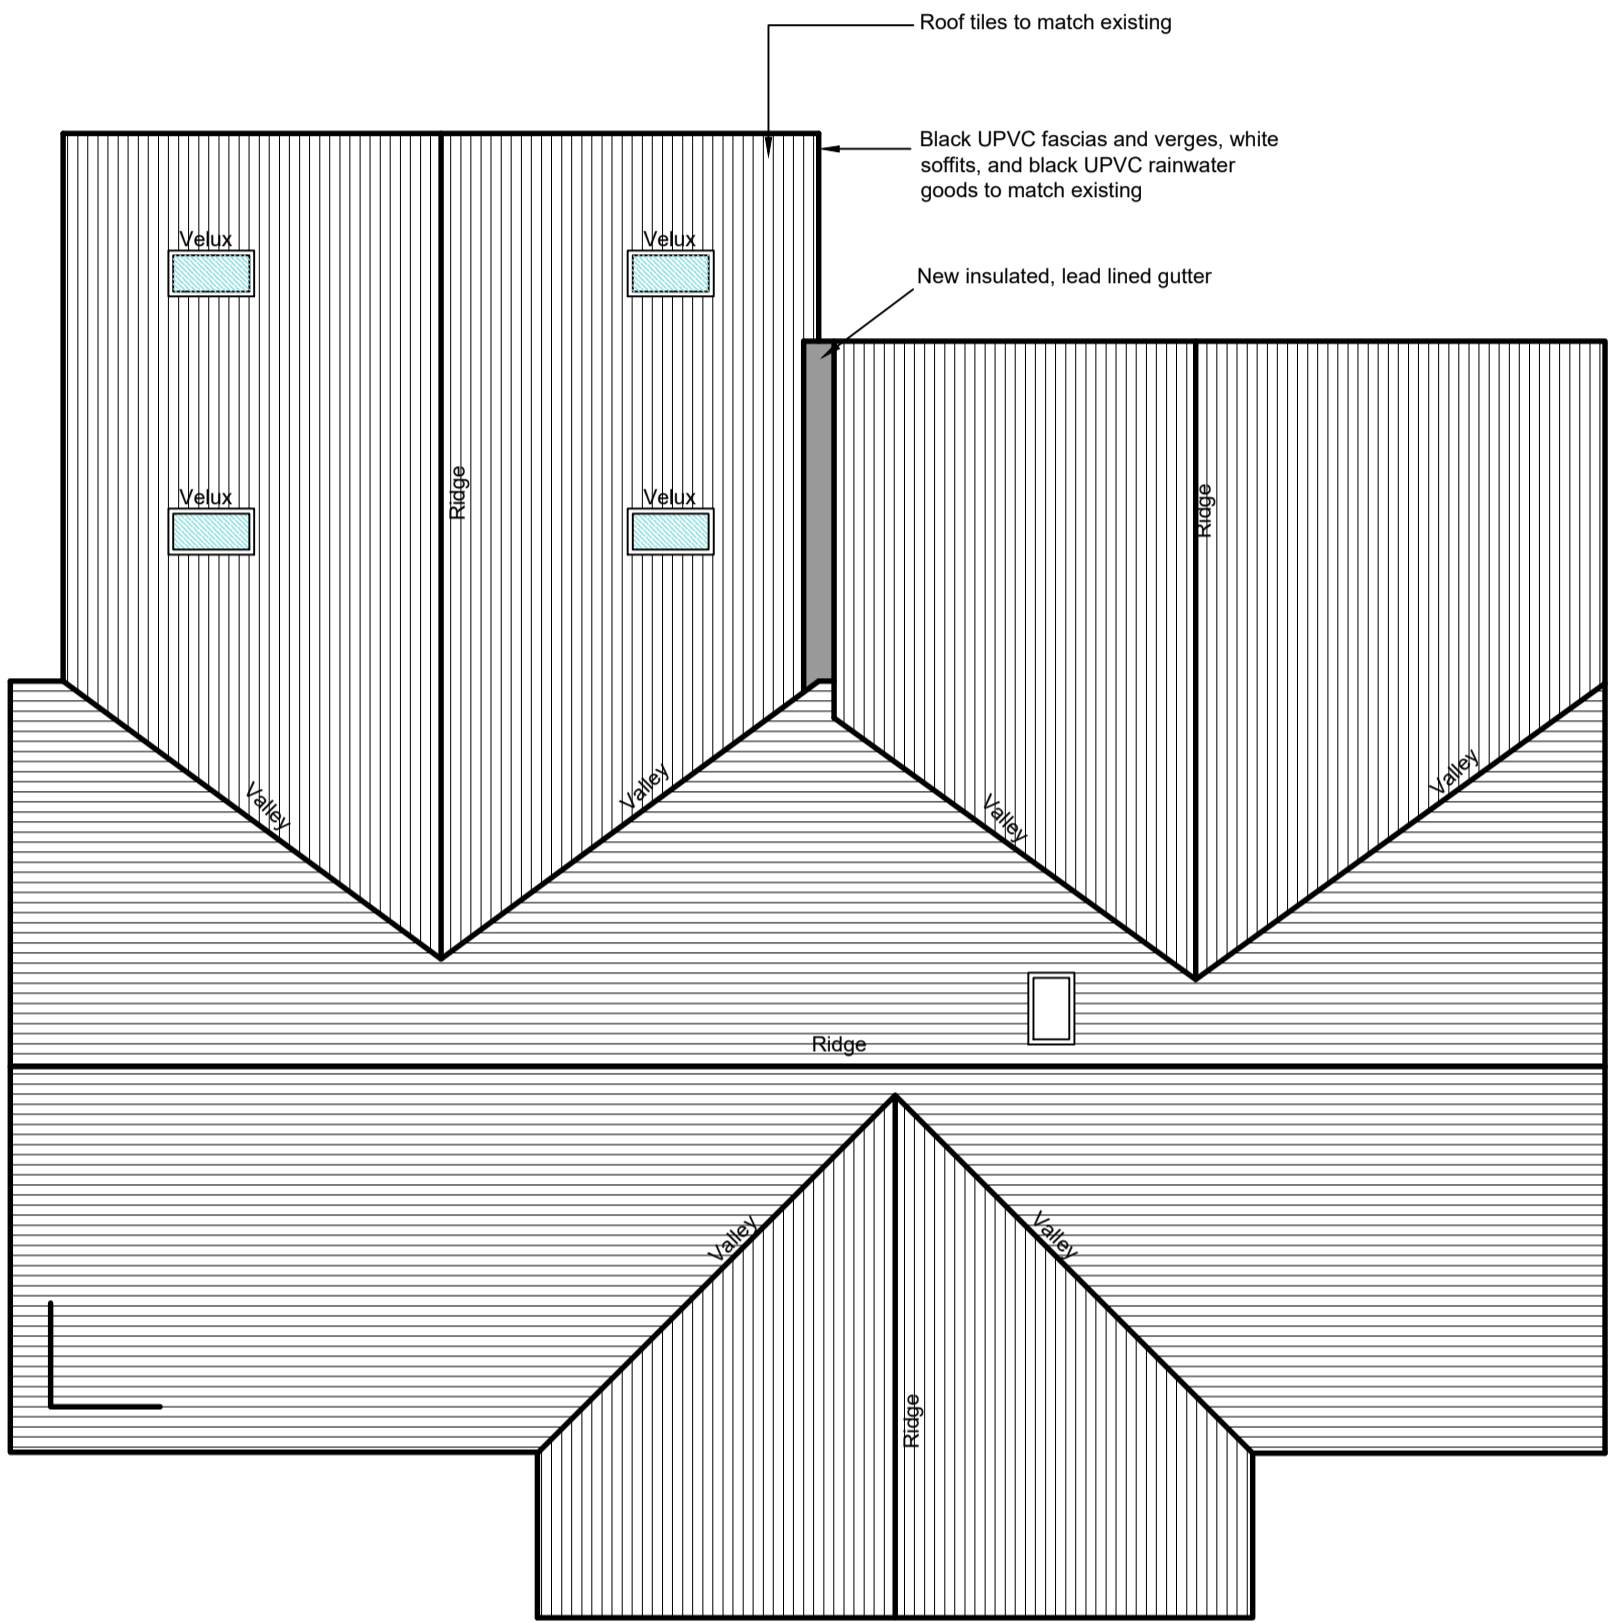

Proposed Roof Plan *Scale 1:75*

OGDEN DESIGN CONSULTANTS		
T : 07968493550 E : RYAN@OGDENDSIGN.CO.UK W : WWW.OGDENDSIGNCONSULTANTS.CO.UK		
PROJECT Highfield, Snodworth Road Langho, Blackburn BB6 8DR		
DRAWING TITLE Proposed Floor Plans		
DATE	October 2018	DRAWN BY RCO
SCALE	1:50@A1	CHECKED RO
DWG No	1023 - L01(003)	REVISION -