

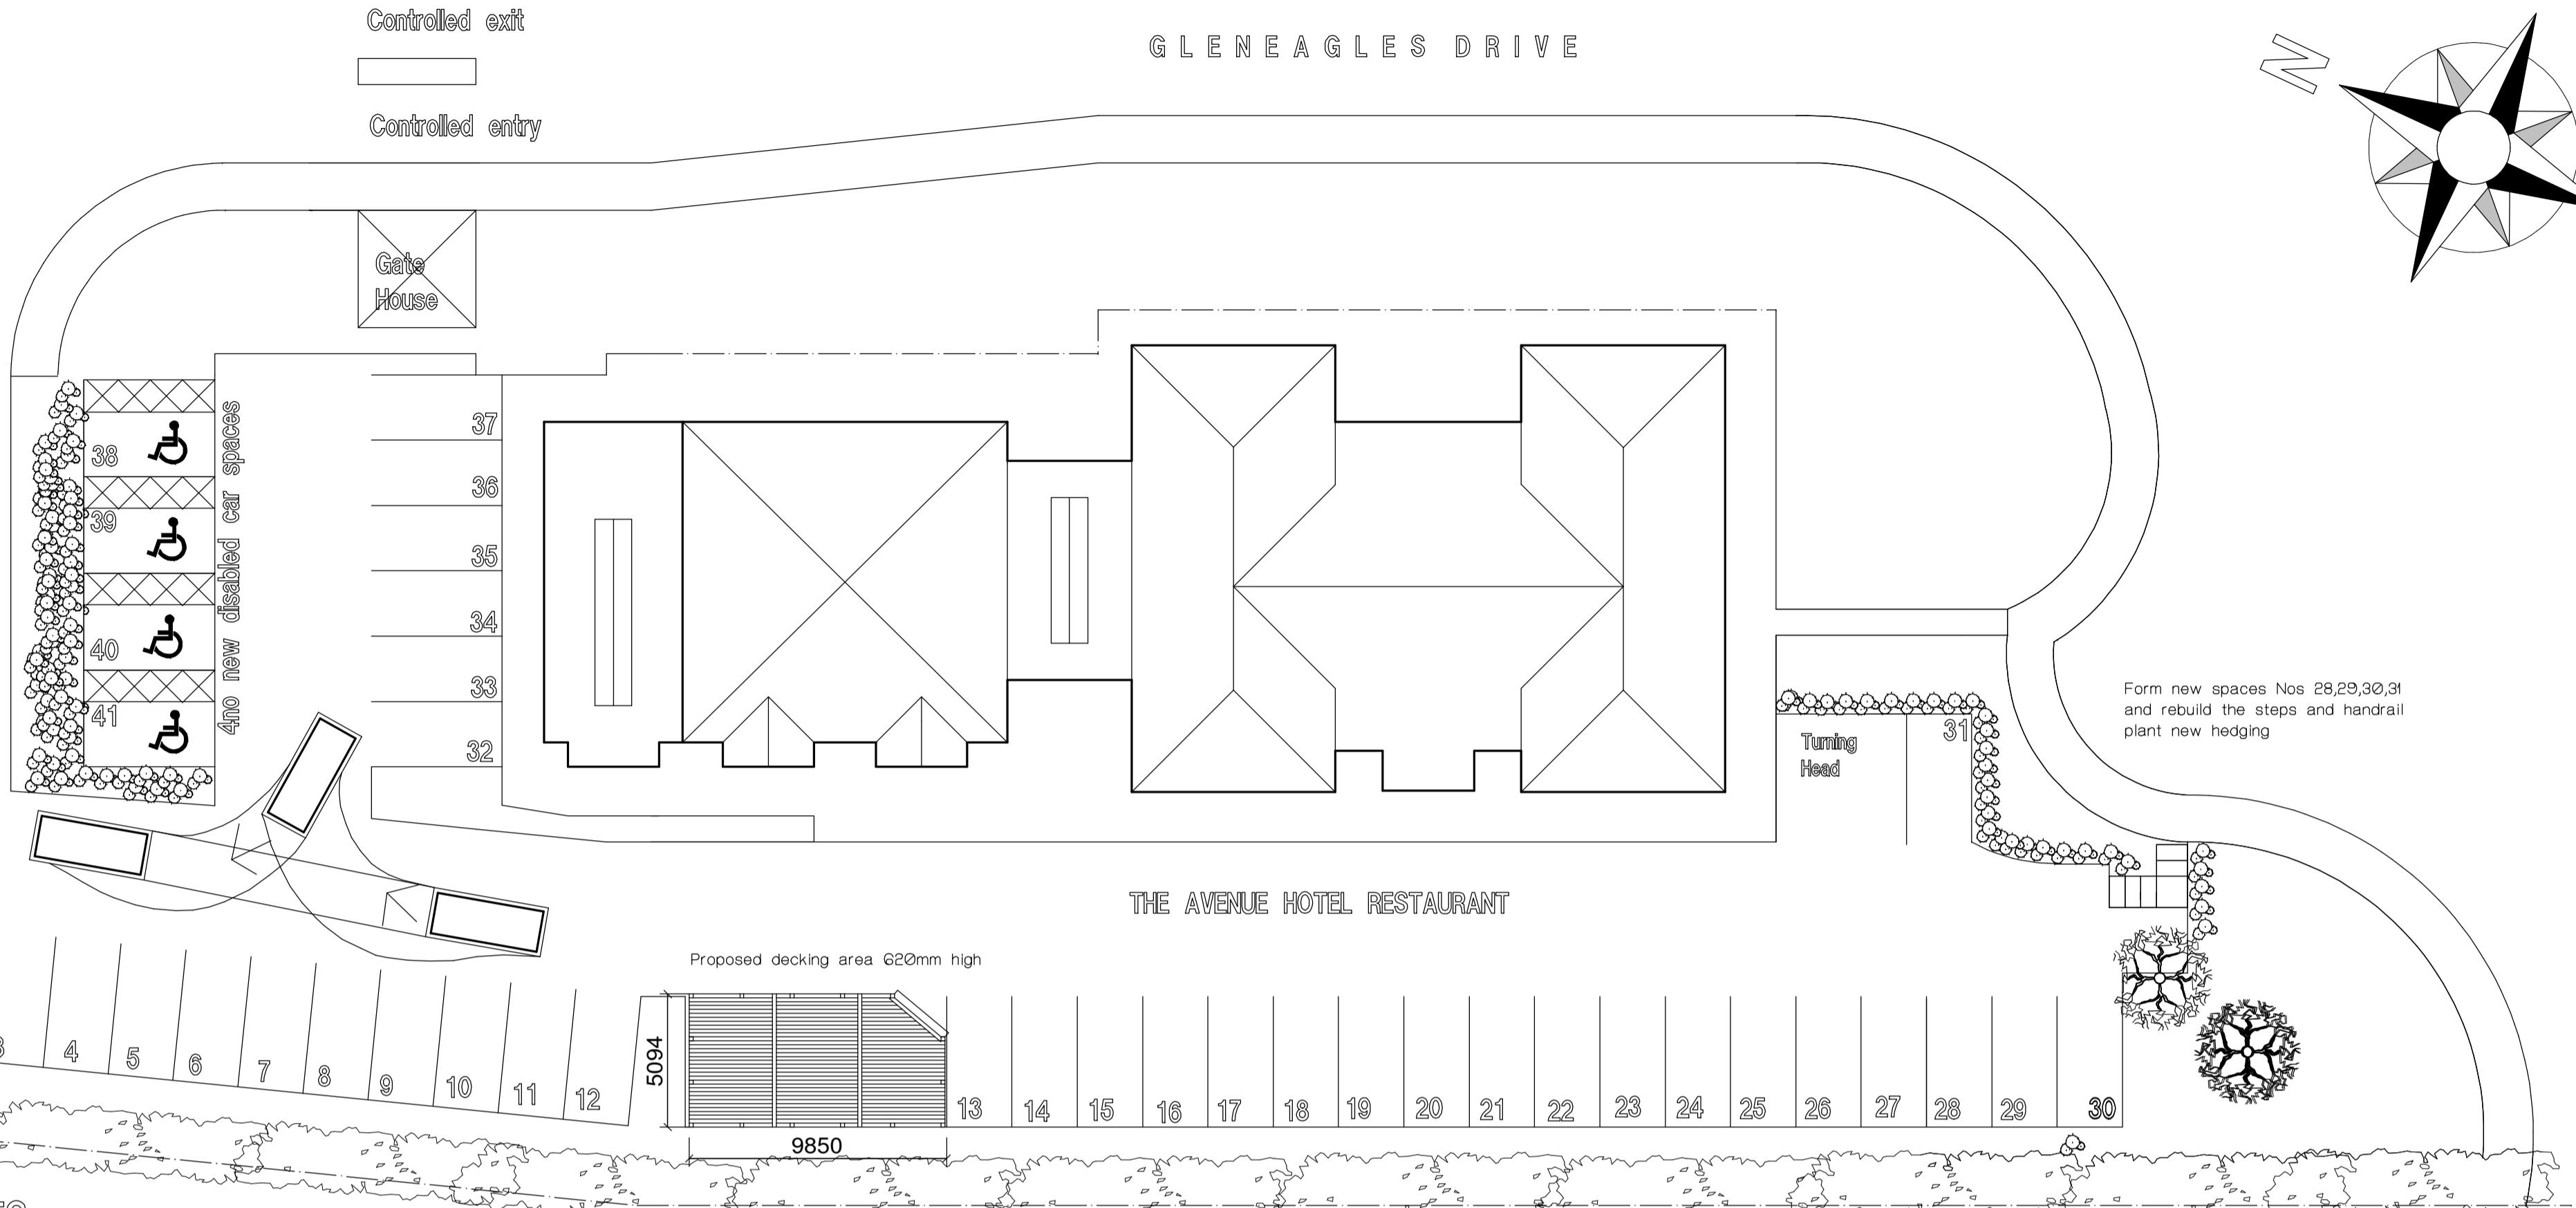
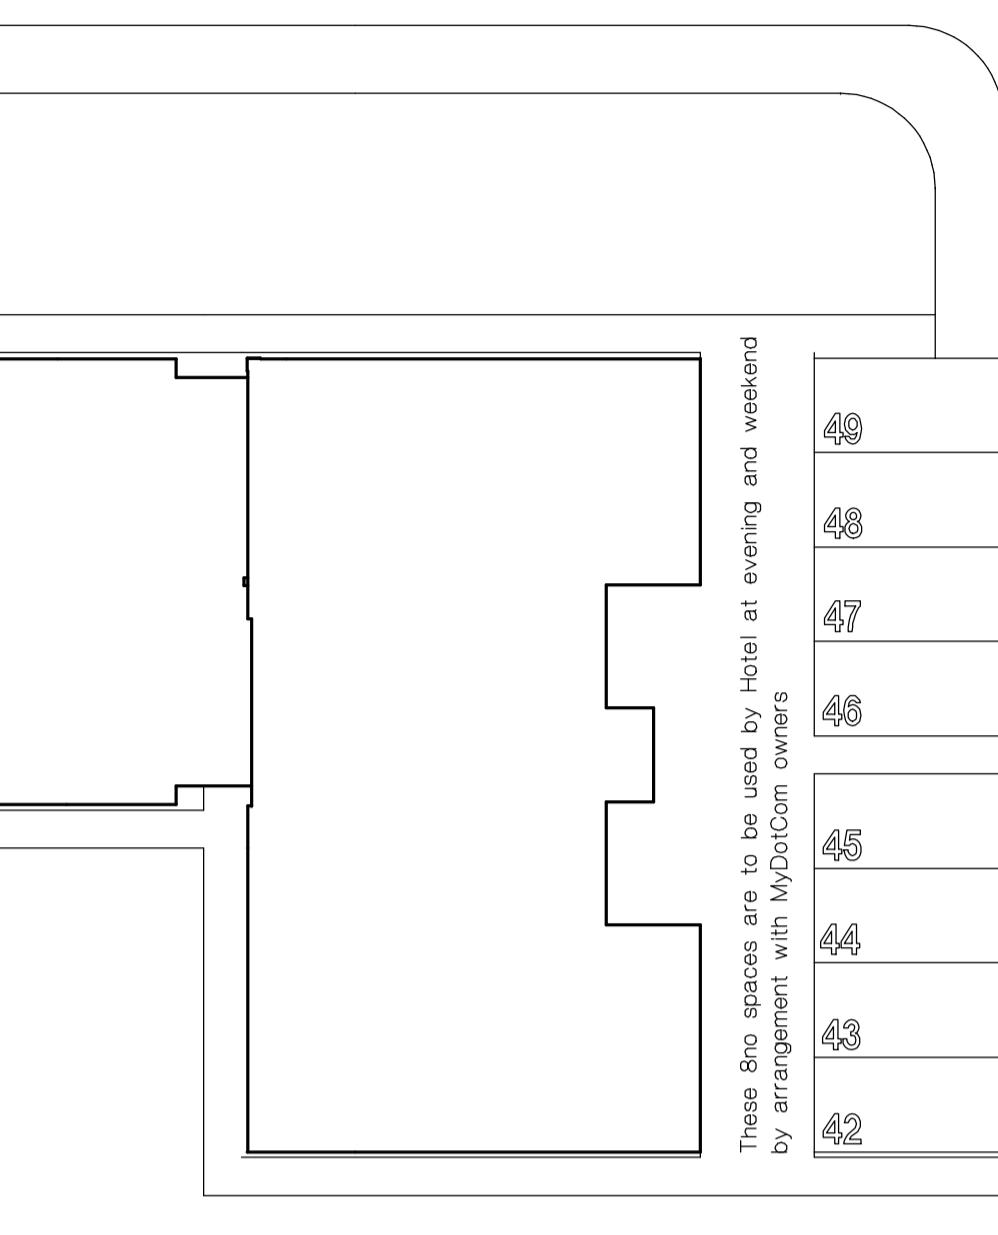


revision	date
A	Car Parking Revised 17-7-18
B	Vehicle turning shown 01-8-18
C	Car park space numbers amended 01-11-18
D	Car park revised as per LCC comments 03-01-19

notes	X
client	<p>The Avenue Hotel & Restaurant Gleneagles Drive Brockhall Village. Old Langho. Nr. Clitheroe. BB6 8AY</p>
project	<p>Proposed Single Storey Extension Forming additional seating with Bar and Toilets The Avenue Hotel Restaurant Gleneagles Drive Brockhall Village.</p>
title	Existing & Proposed Site Plan
scale	1:200
drawn	AF
date	02/05/18
drwg. no	18/2293/04
rev.	D

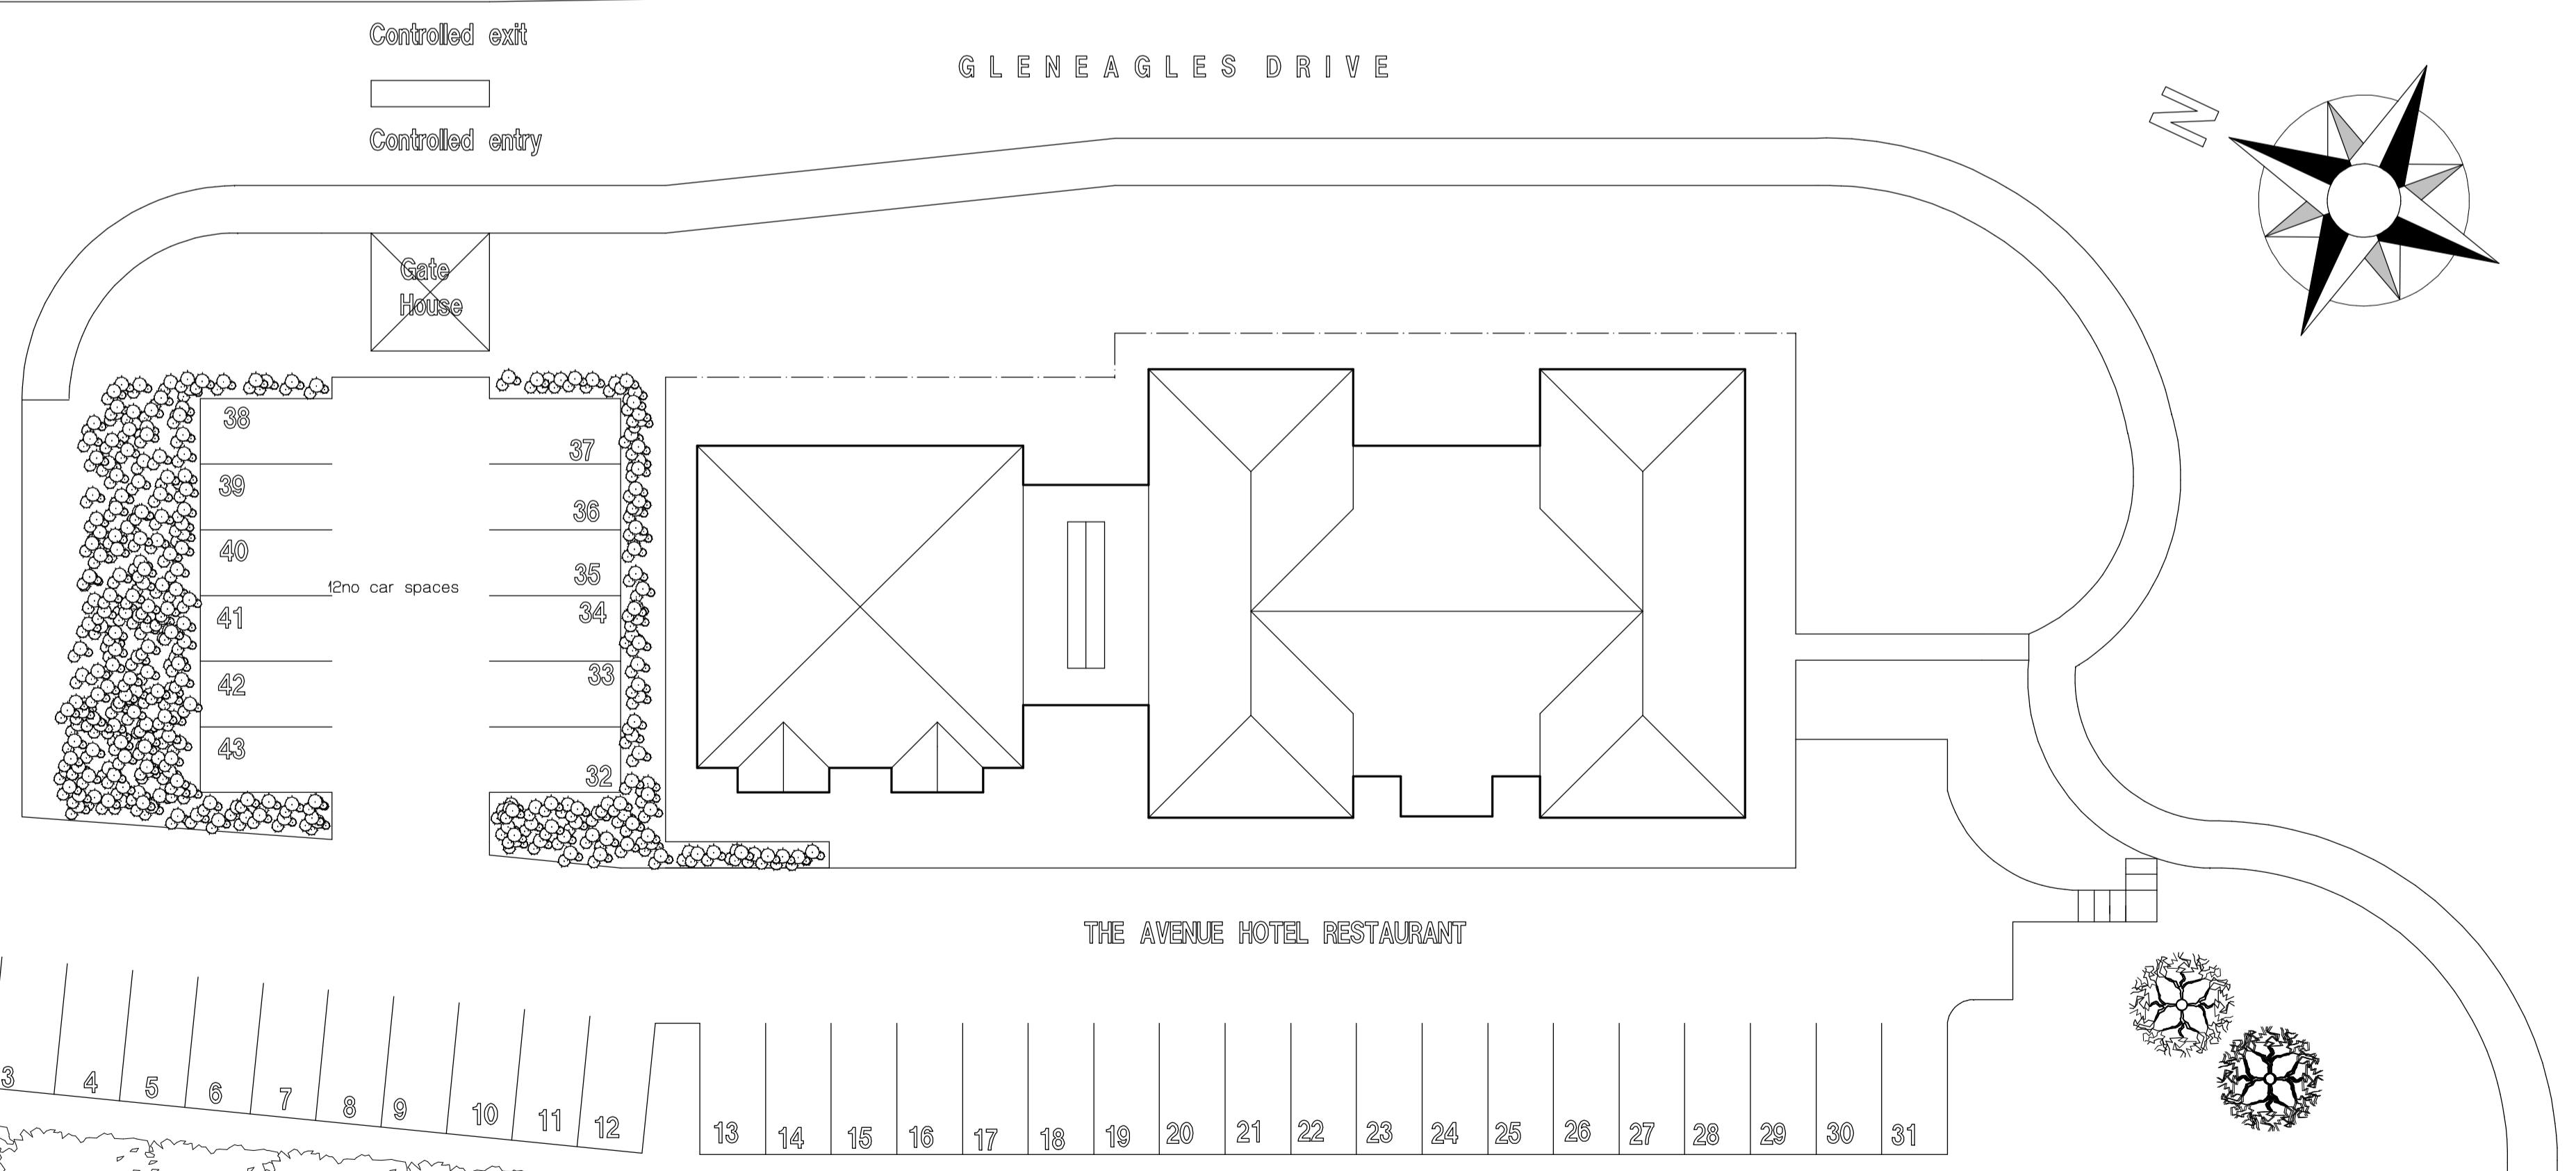

PROPOSED SITE LAYOUT 51 CAR SPACES

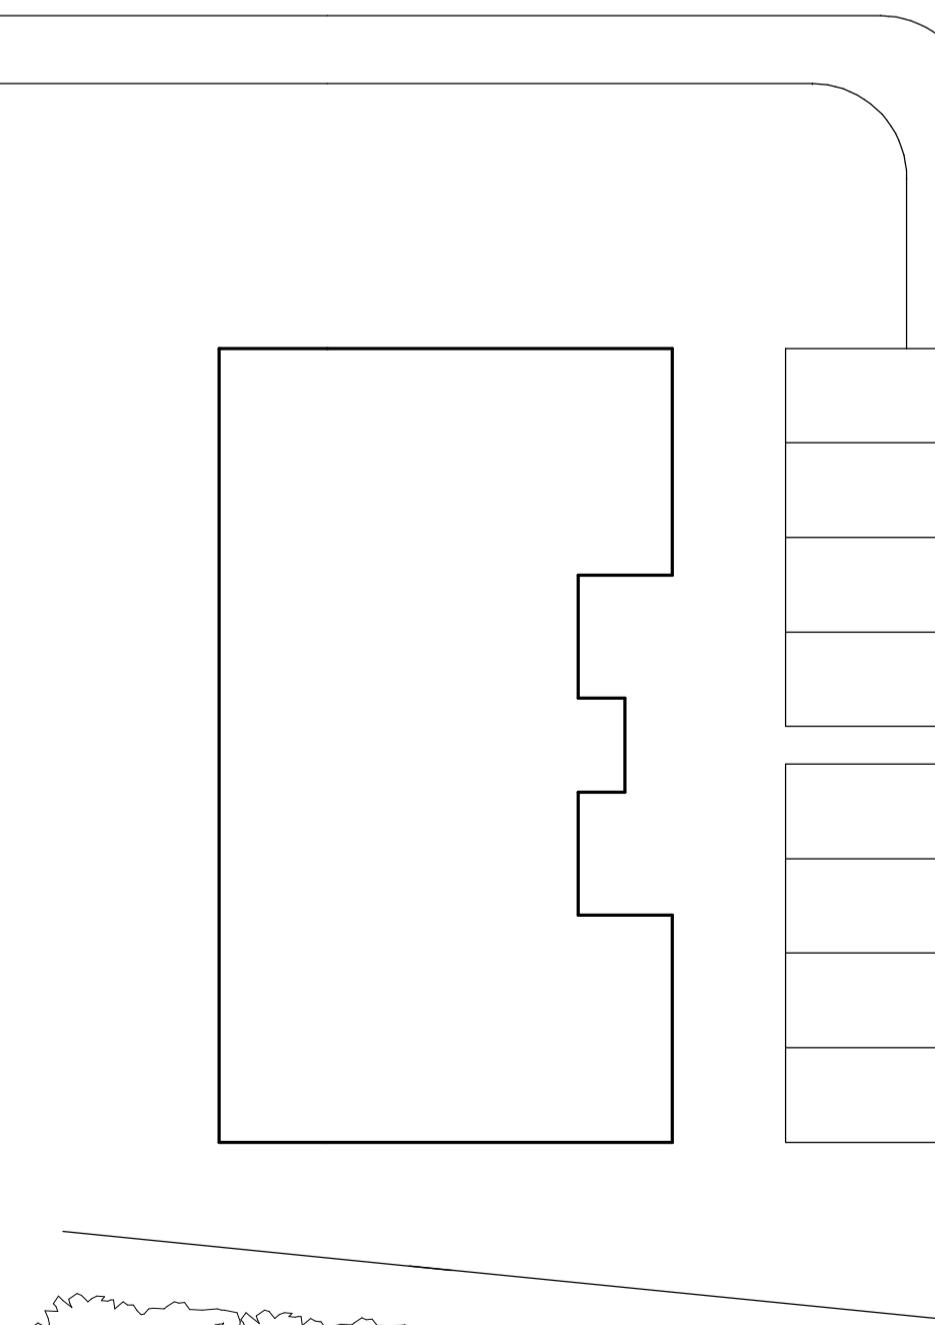

EXISTING SITE LAYOUT 43 CAR SPACES



14 West View, Oswaldtwistle, Lancashire BB5 3NF.
Telephone 01254 385095 Fax 01254 398100
e-mail: flanagan@hotmail.co.uk

client
The Avenue Hotel & Restaurant
Gleneagles Drive
Brockhall Village.
Old Langho.
Nr. Clitheroe.
BB6 8AY

project
Proposed Single Storey Extension
Forming additional seating with
Bar and Toilets
The Avenue Hotel Restaurant
Gleneagles Drive
Brockhall Village.

title
Existing & Proposed Site Plan
scale 1:200 drawn AF date 02/05/18
drwg. no 18/2293/04 rev. D