
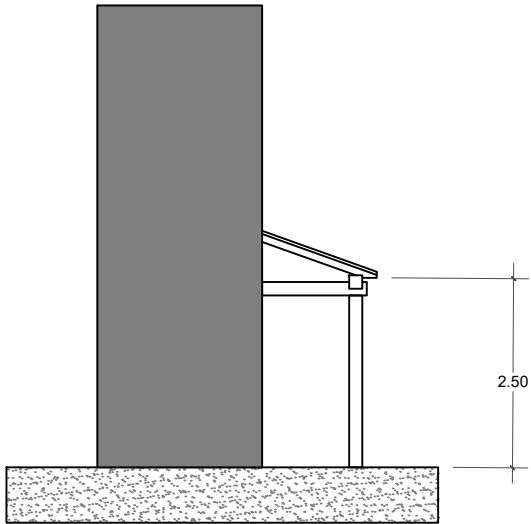


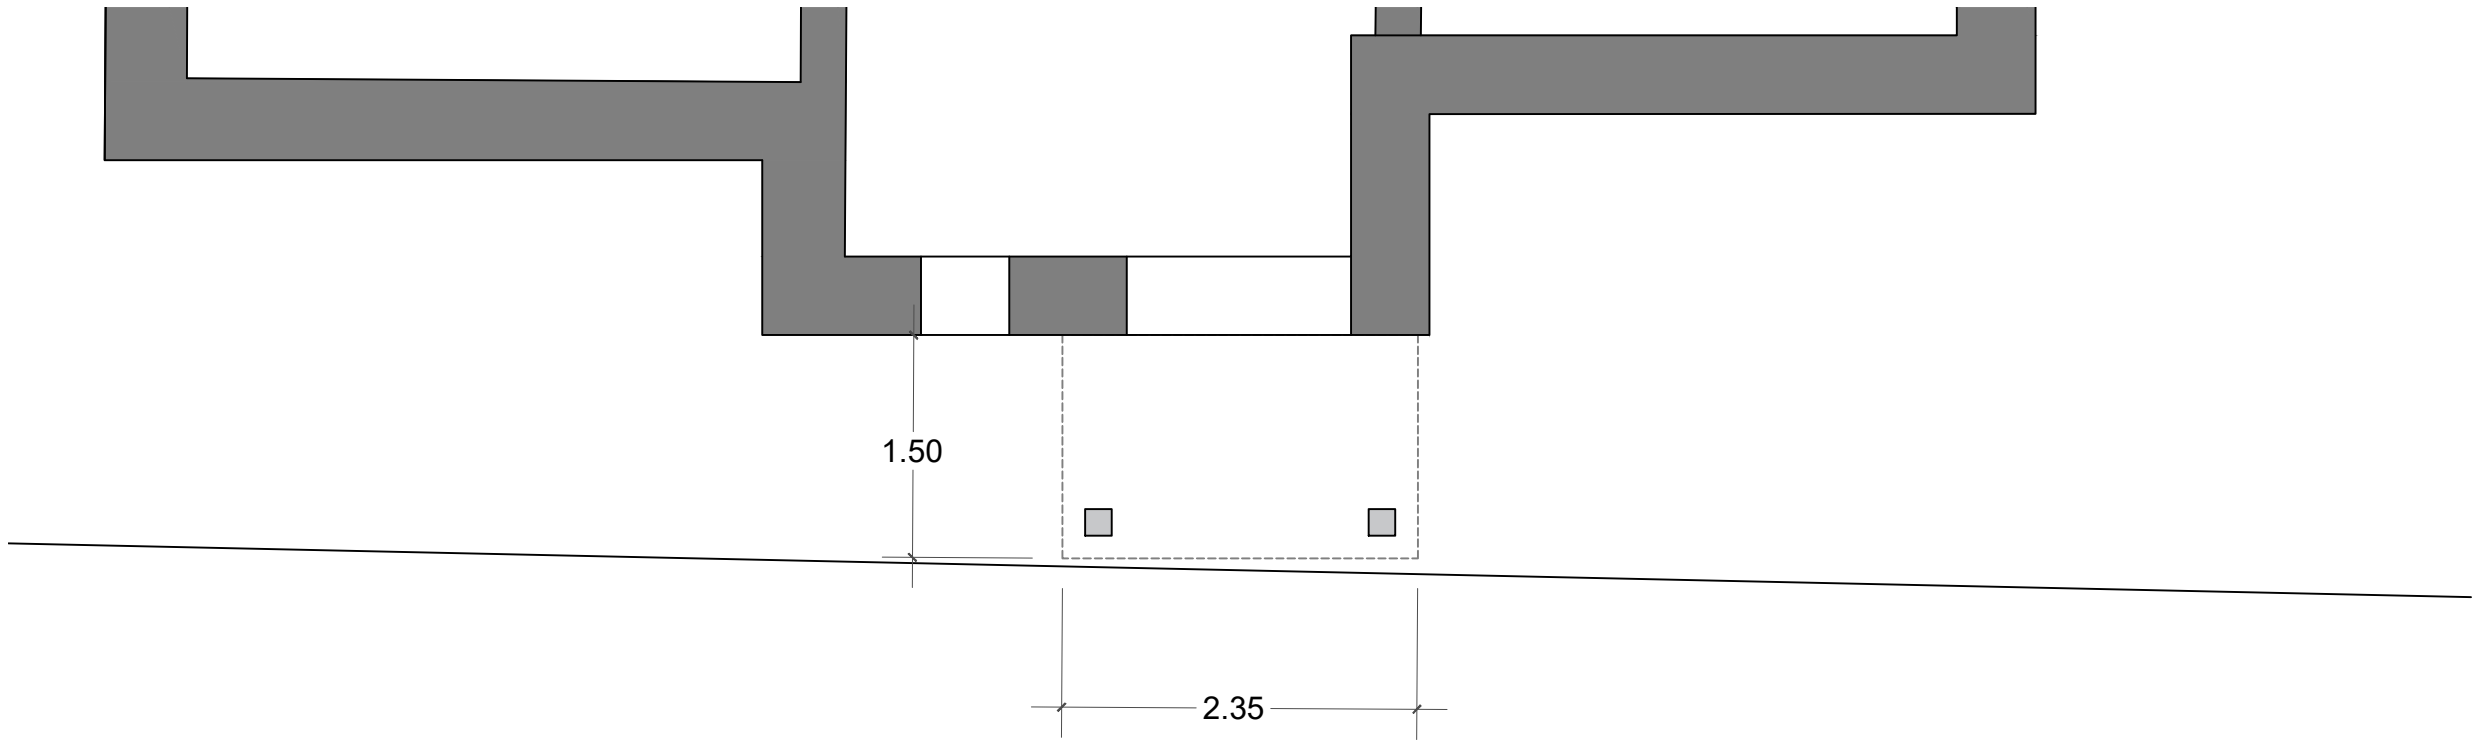

NORTH WEST ELEVATION 1:100

Notes:		
Rev	Date	Revision
project:		
Proposed Extension Fox Fall House Hurst Green BB7 9QF		
client:		
Mr David Chippendale		
drawing title:		
FEASIBILITY PLANS Proposed Entrance Canopy * Not for construction *		
scale:		
1:100 @ A3		
drawn:		
DW		
date:		
25-09-18		
drg. no.		
FF3		