




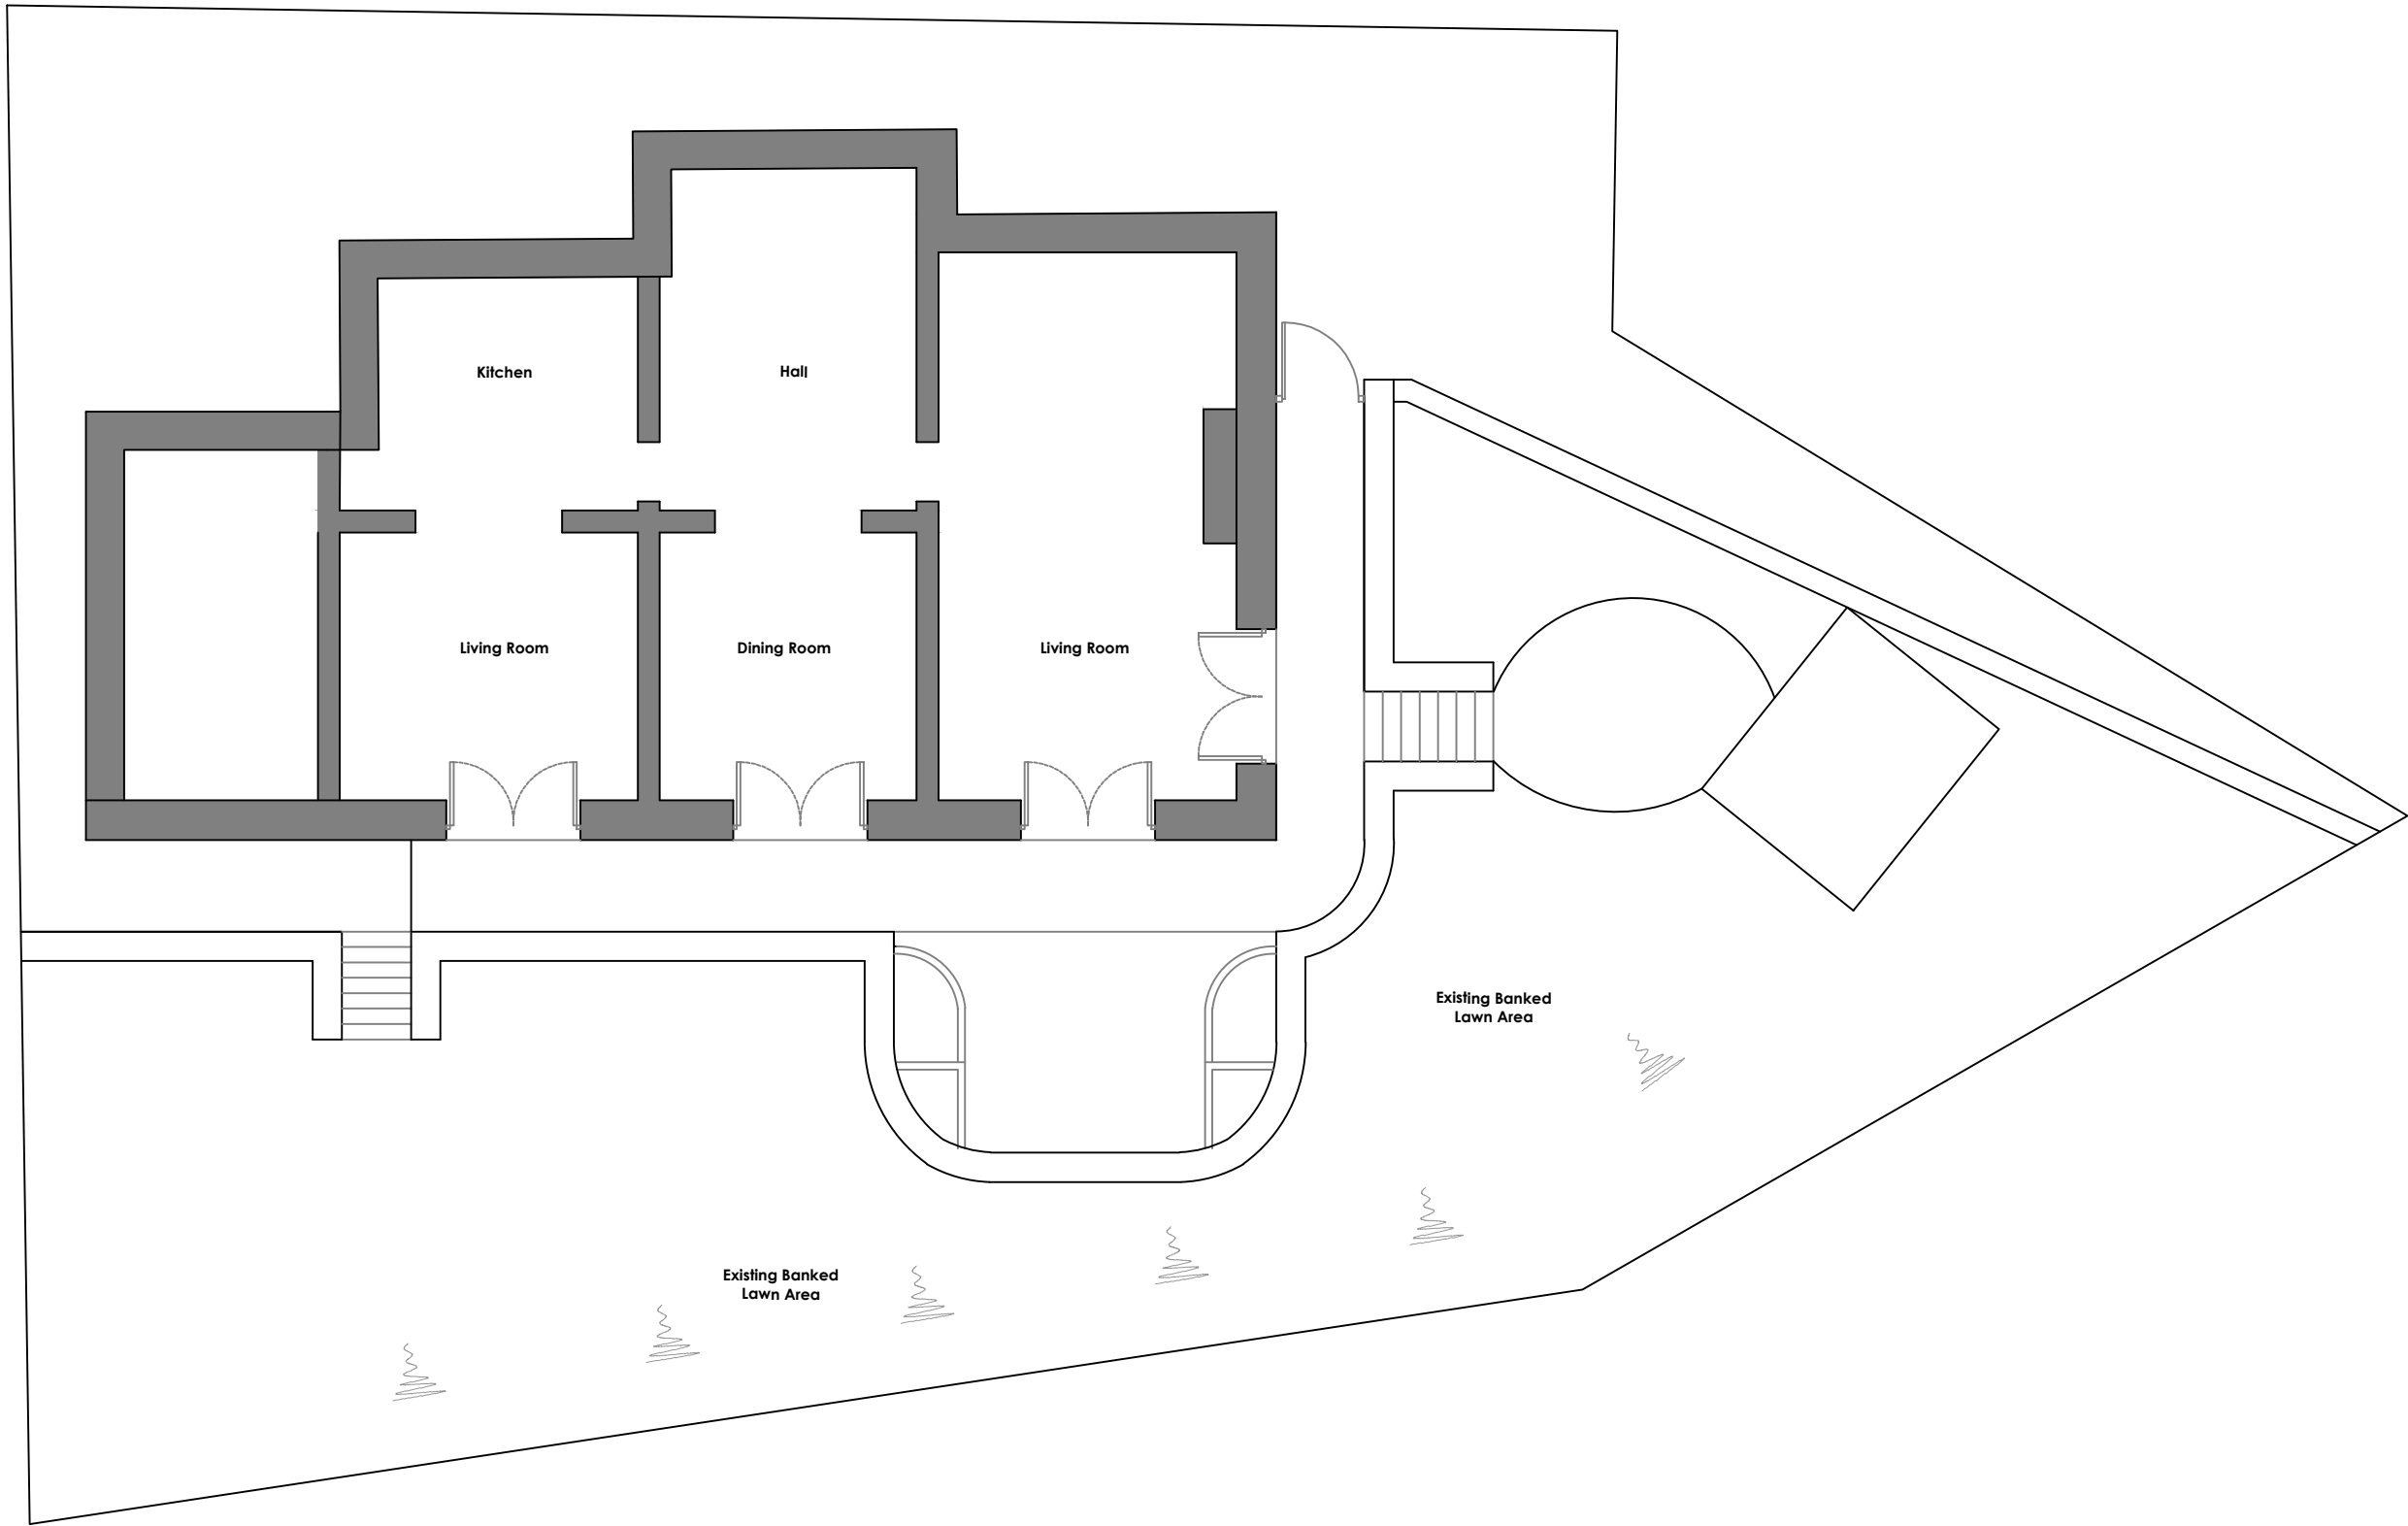

EXISTING FLOOR PLAN 1@100

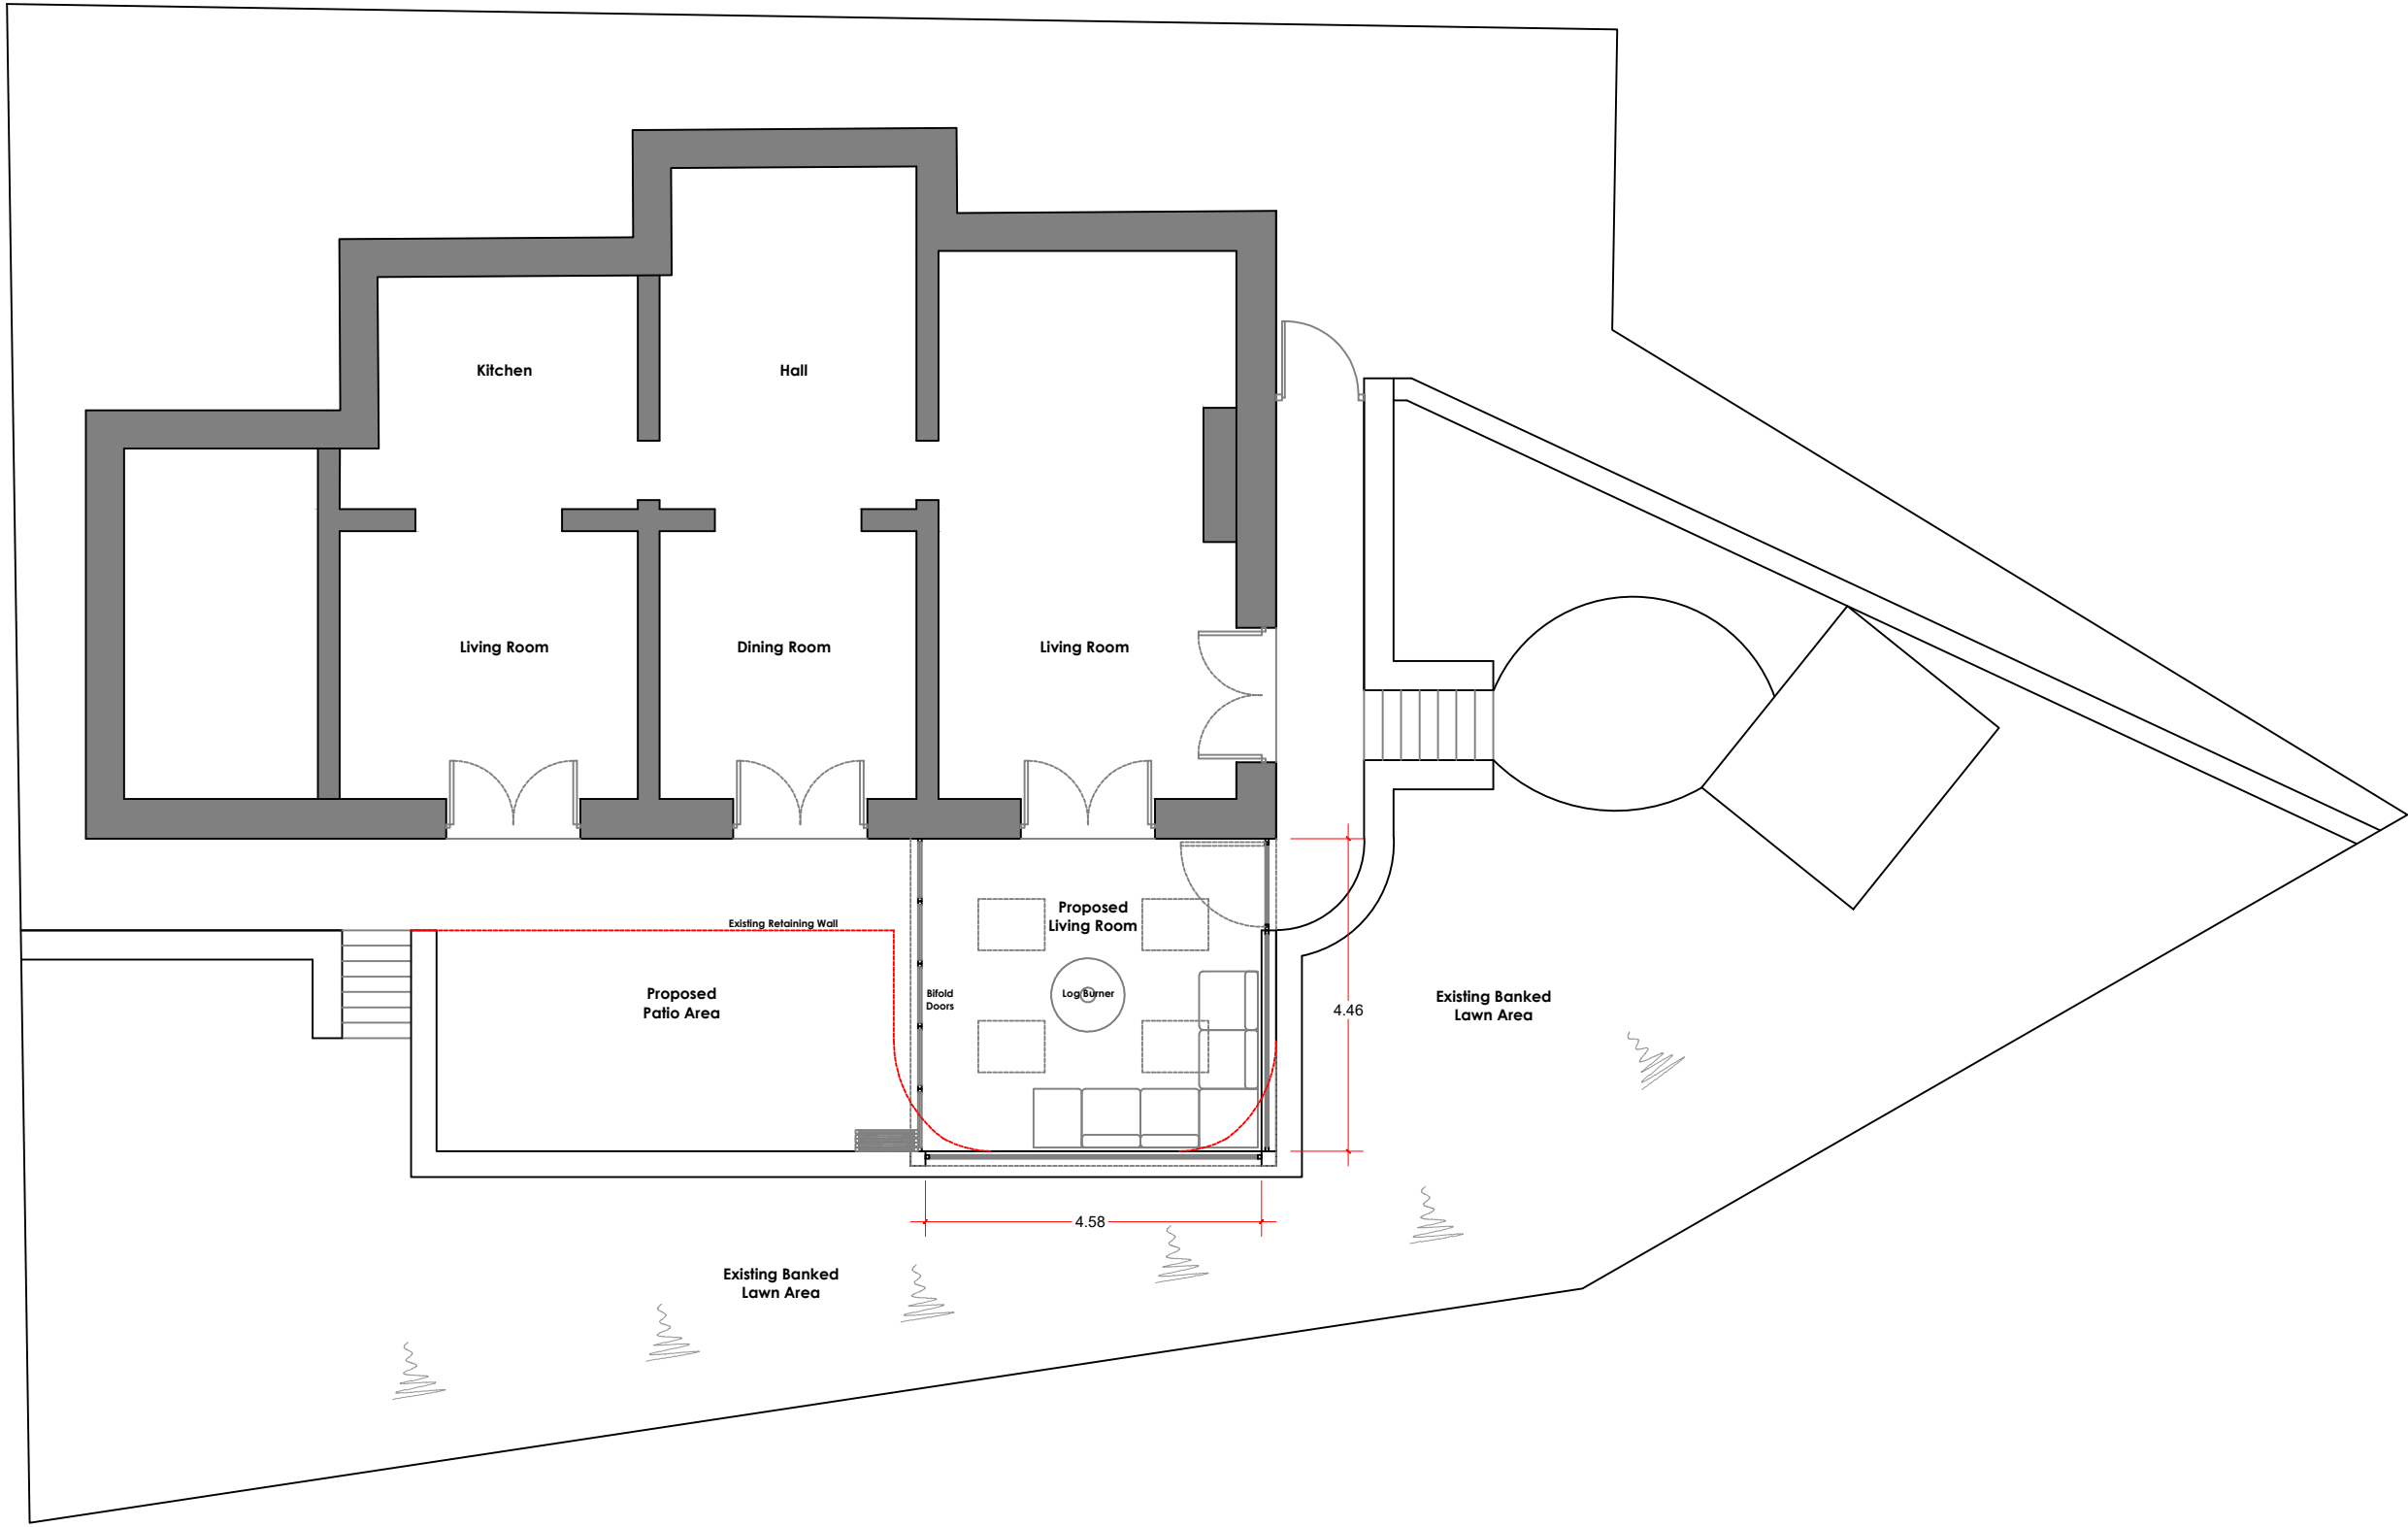

PROPOSED FLOOR PLAN 1@100

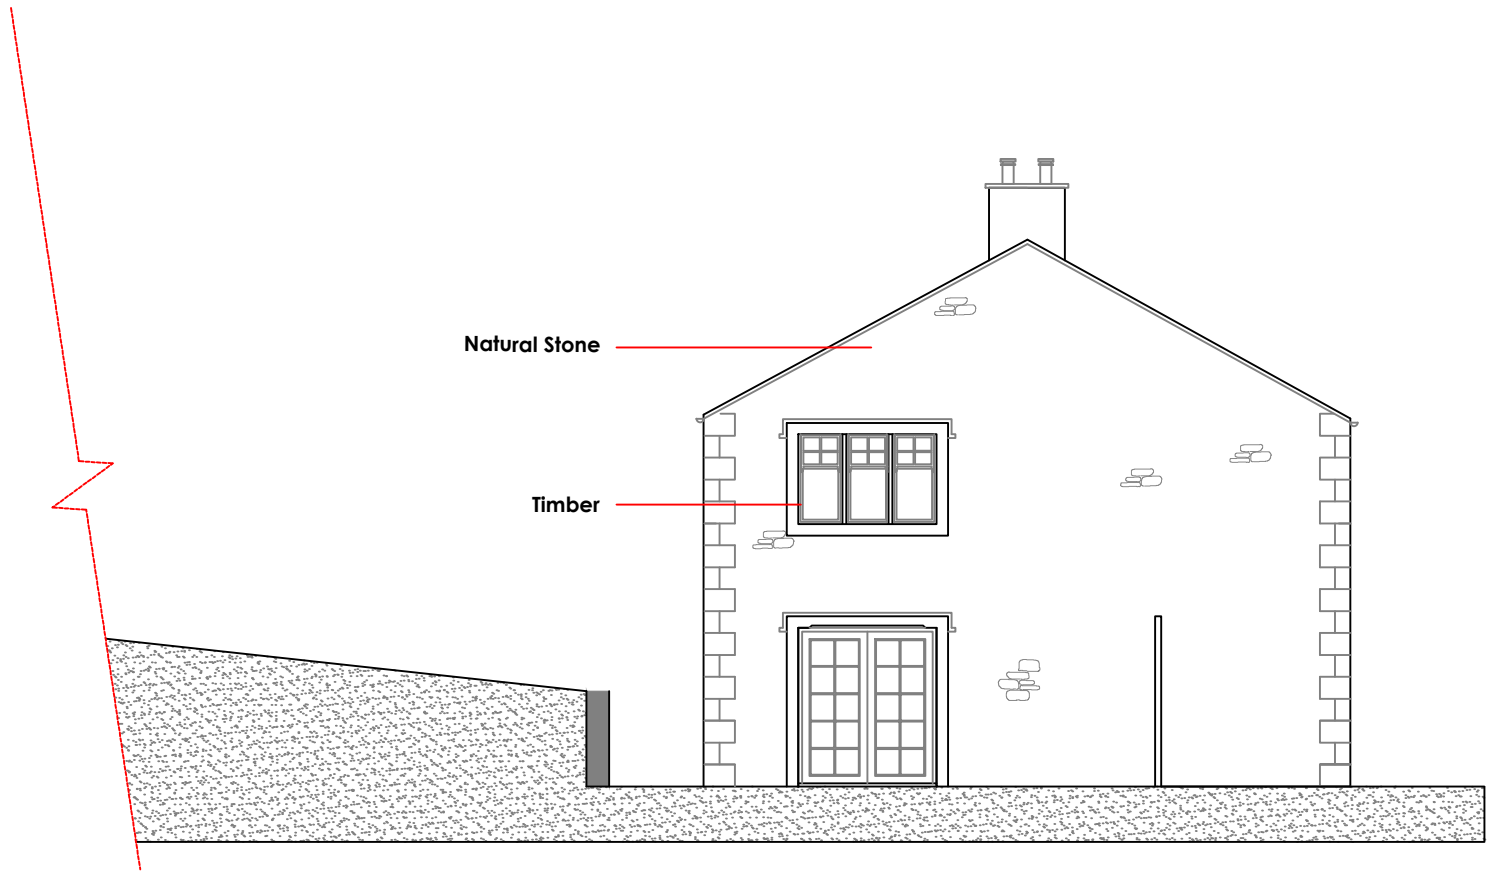

EXISTING ELEVATIONS @ 1:100




NORTH WEST ELEVATION




SOUTH EAST ELEVATION

PROPOSED ELEVATIONS @ 1:100

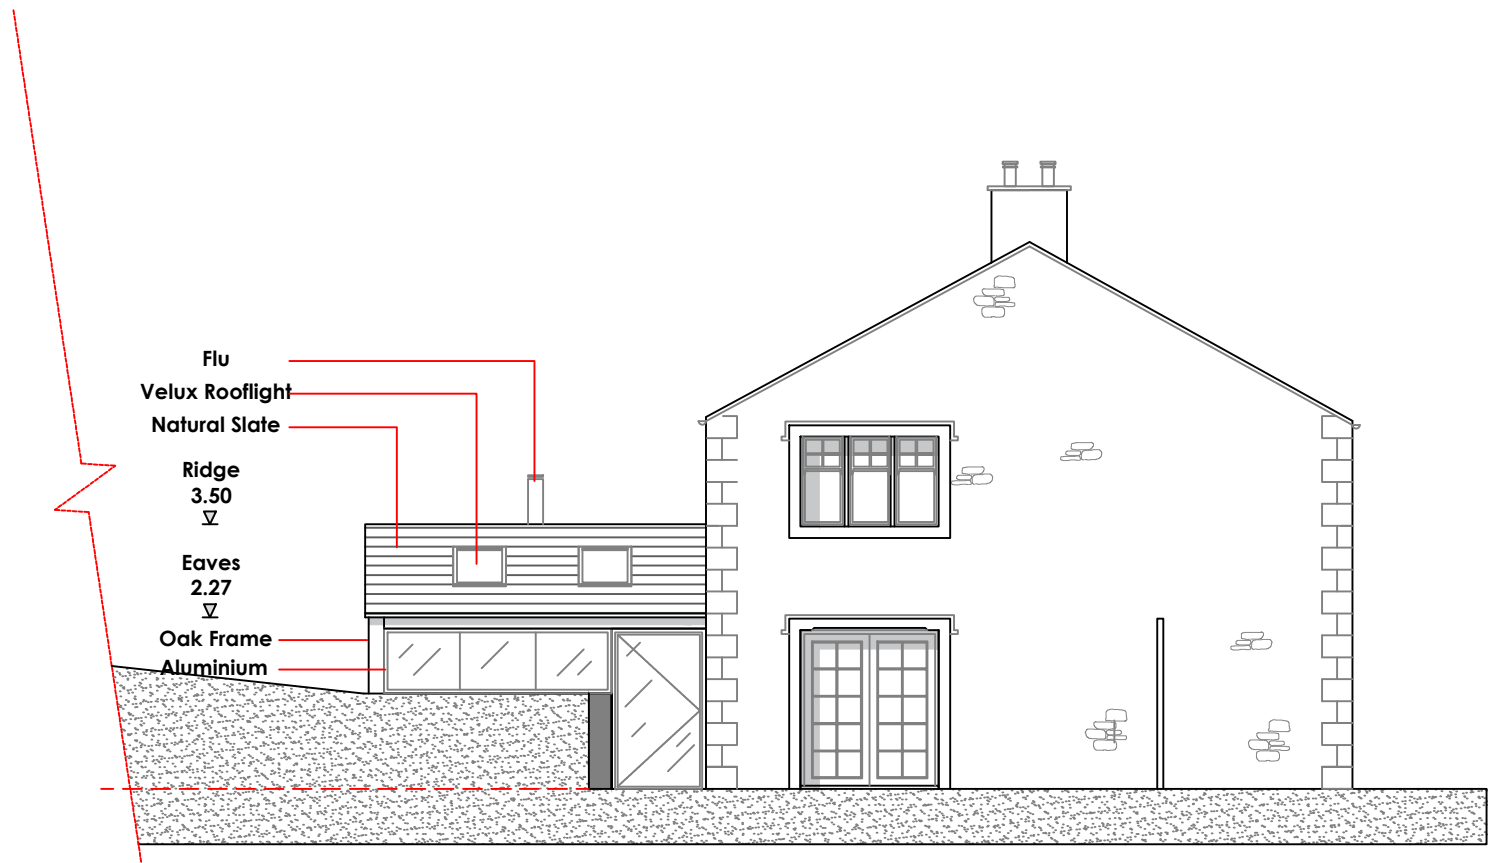

NORTH EAST ELEVATION

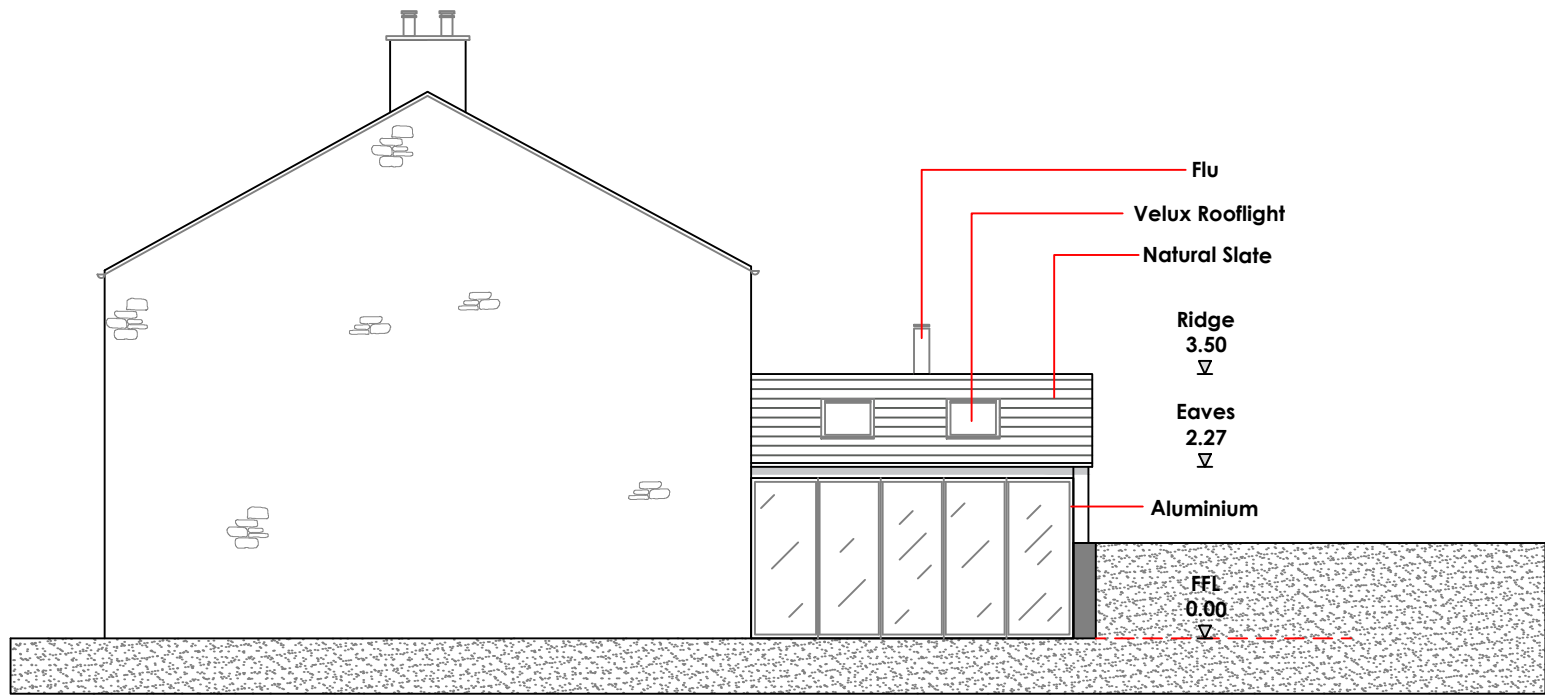

SOUTH WEST ELEVATION

Notes:

The proposed single storey extension is to be faced in natural stone to match the existing, with natural slate to the roof. The windows are proposed to be framed in powder coated aluminium. The Oak frame structure is to be exposed and is aesthetically in-keeping with the rural village setting.

The extension is modest in scale, to the rear of the property and subservient to the host dwelling. The extension is to be constructed on the existing rear terrace and buried beneath the level of the rear garden area. There are no overlooking issues to the neighbouring properties and there will be no impact on the amenity of the neighbouring dwellings or garden areas.

For concept and spatial layout only, Planning purposes only.



Rev	Date	Revision
-----	------	----------

PENDLE ARCHITECTURE.

PENDLEARCHITECTURE@GMAIL.COM

project:
Proposed Extension
Fox Fall House
Hurst Green
BB7 9QF

client:
MR DAVID CHIPPENDALE

drawing title:
EXTENSION FEASIBILITY PLANS
PROPOSED LAYOUT

scale:
1:100 @ A1

drawn:
DW

date:
24-09-18

drp. no.
FF1