
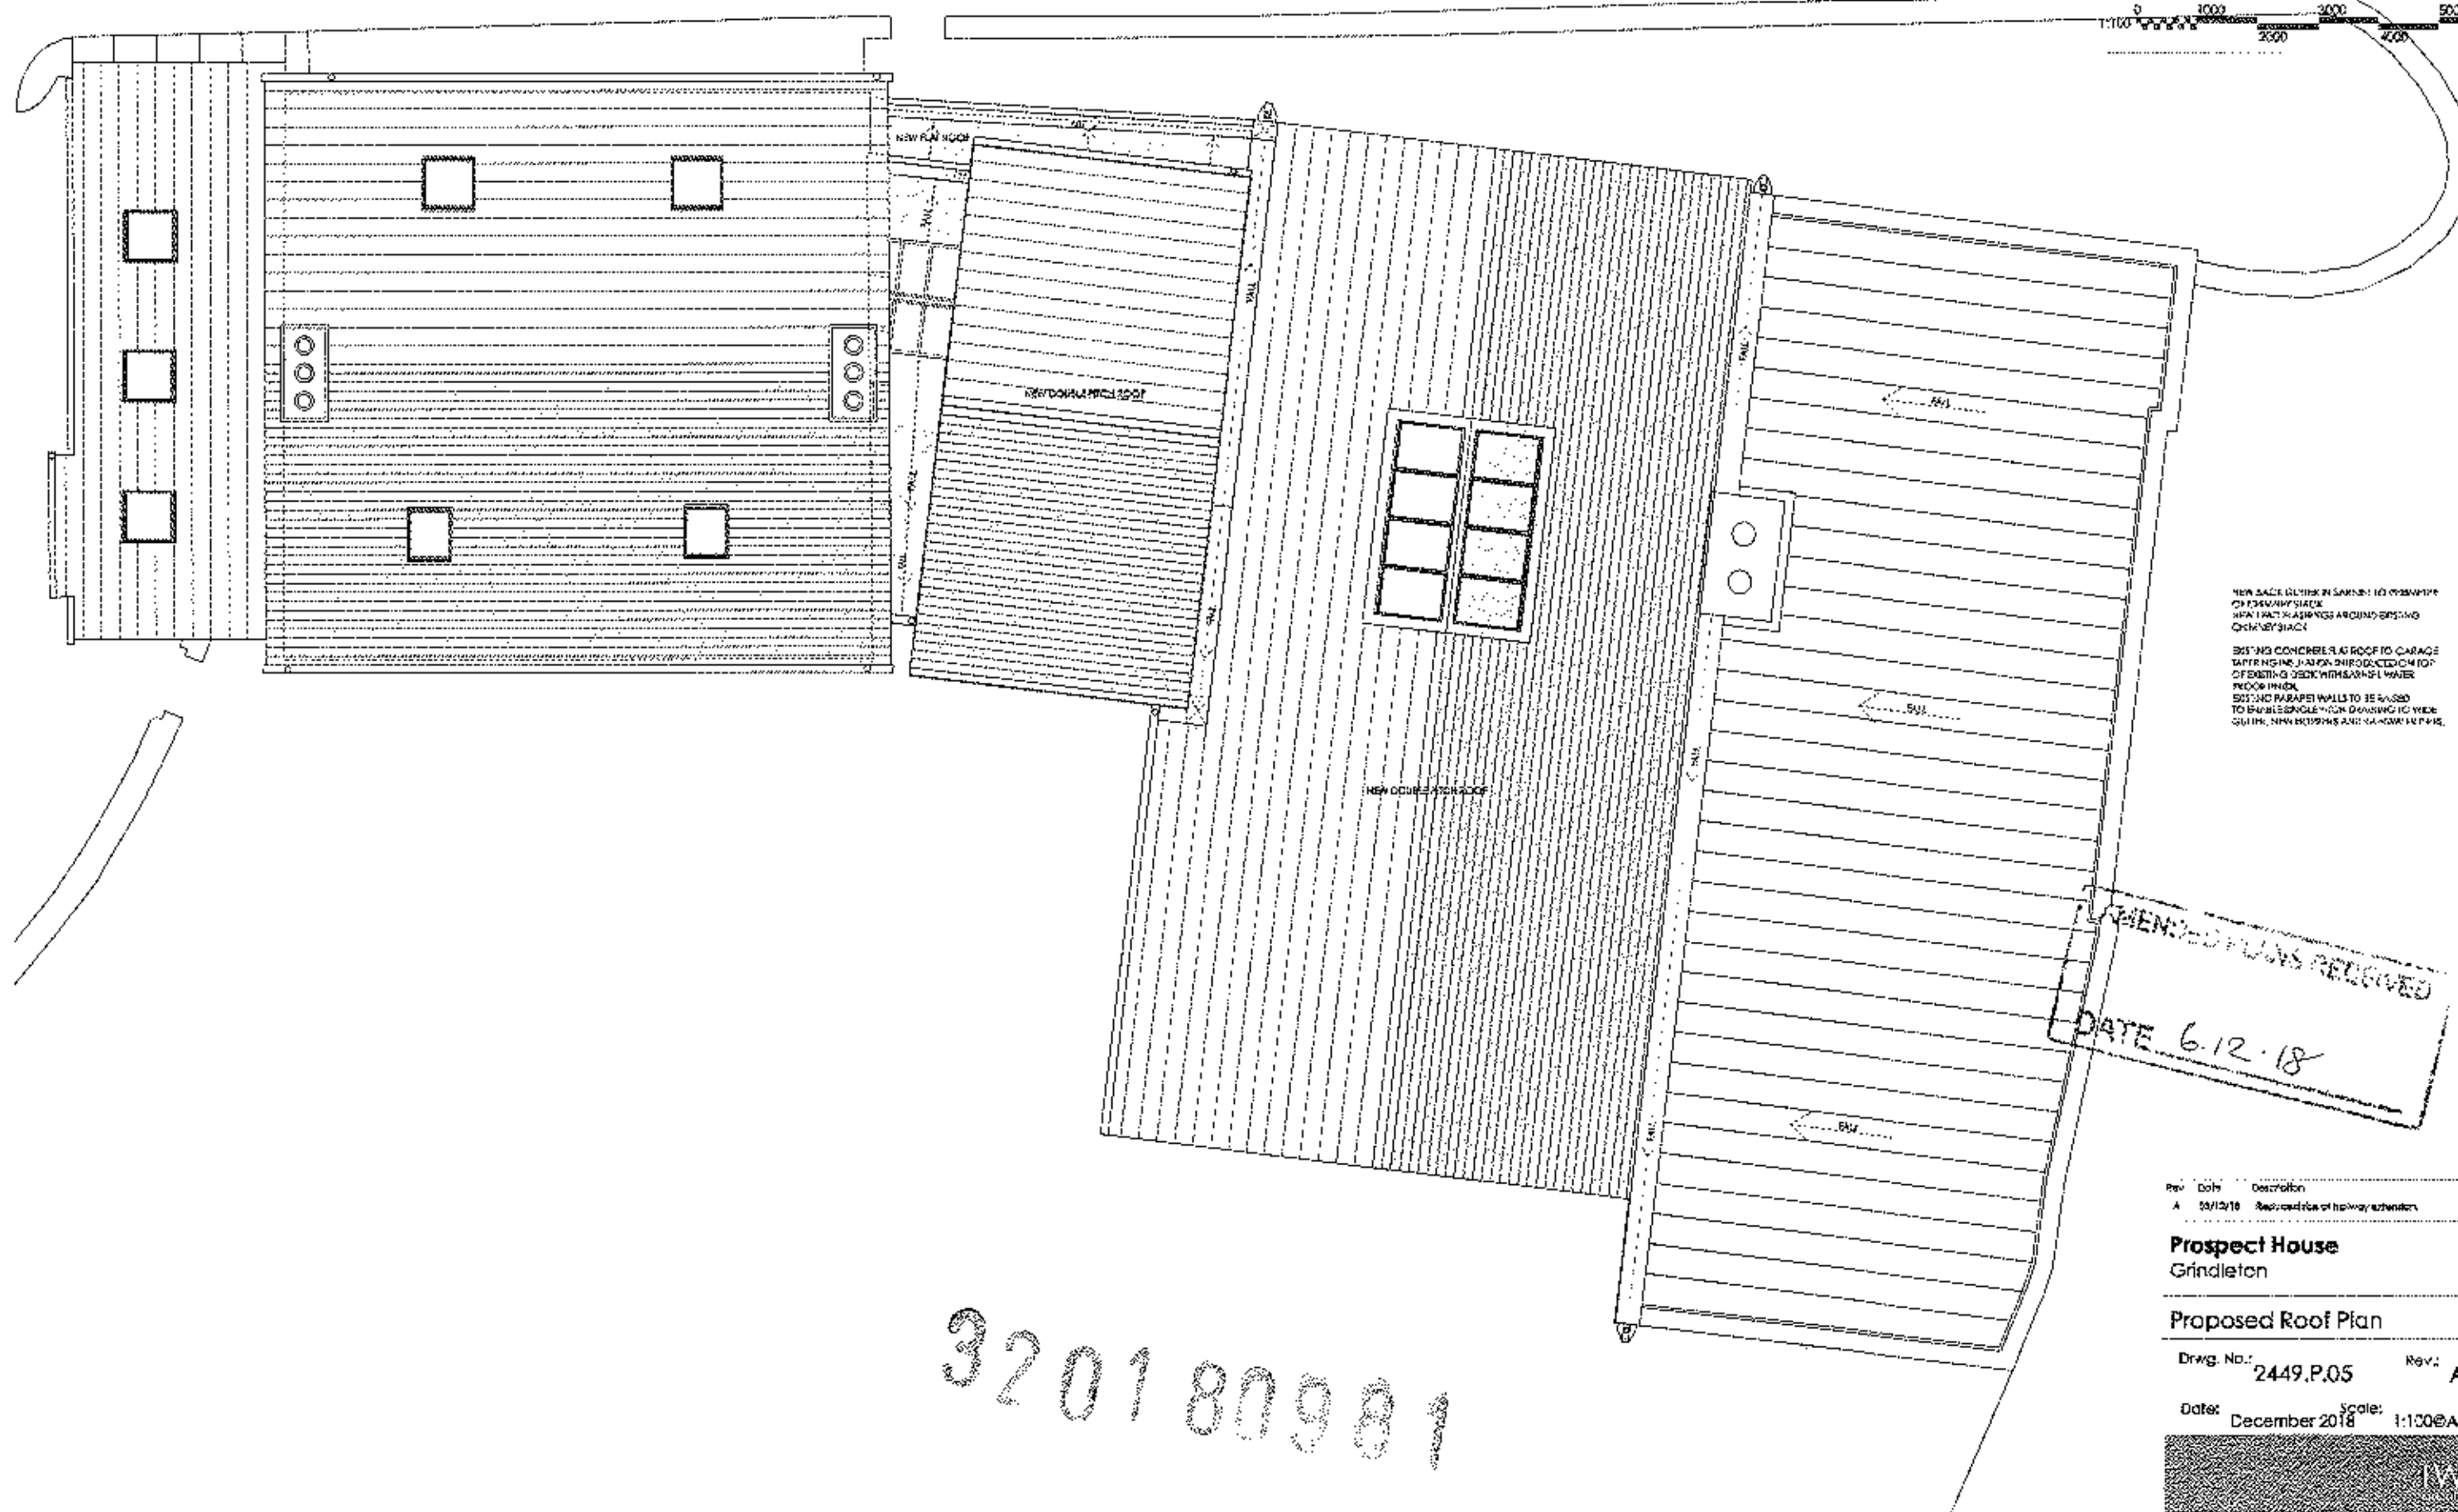


This drawing is the property of IWA Architects. Copyright is reserved by them and the drawing is issued on condition that it is not copied either wholly or in part without the consent in writing of IWA Architects.

Dimensions should not be scaled. All dimensions to be checked on site by the contractor before commencement of the relevant part of the work.

 

NEW GABLE ROOF IN SADDLE TO OVERHANG
ON EXISTING GABLE
NEW FLAT ROOFING AROUND EXISTING
GABLE ROOF

EXISTING CONCRETE AS ROOF TO GARAGE
TYPING IN NEW ROOFING ON TOP
OF EXISTING DECK WITH RAINFALL WATER
PROOF LINER
EXISTING PARAPET WALLS TO BE RAISED
TO BRICK SINGLE STORY DRAINING TO REAR
GUTTER, NEW ROOFING AND GUTTERING

APPROVED PLANS RELEASED
DATE 6.12.18

Rev	Date	Description
A	05/12/18	Reduction of highway extension

Prospect House
Grindleton

Proposed Roof Plan

Drawg. No.: 2449.P.05 Rev: A

Date: December 2018 Scale: 1:100@A3



Rank House, First Floor Offices, King Street, Clitheroe, BB7 2EL

T: +44 (0) 1206 433487
F: +44 (0) 1206 458278
E: admin@iwaarchitects.co.uk
W: www.iwaarchitects.co.uk