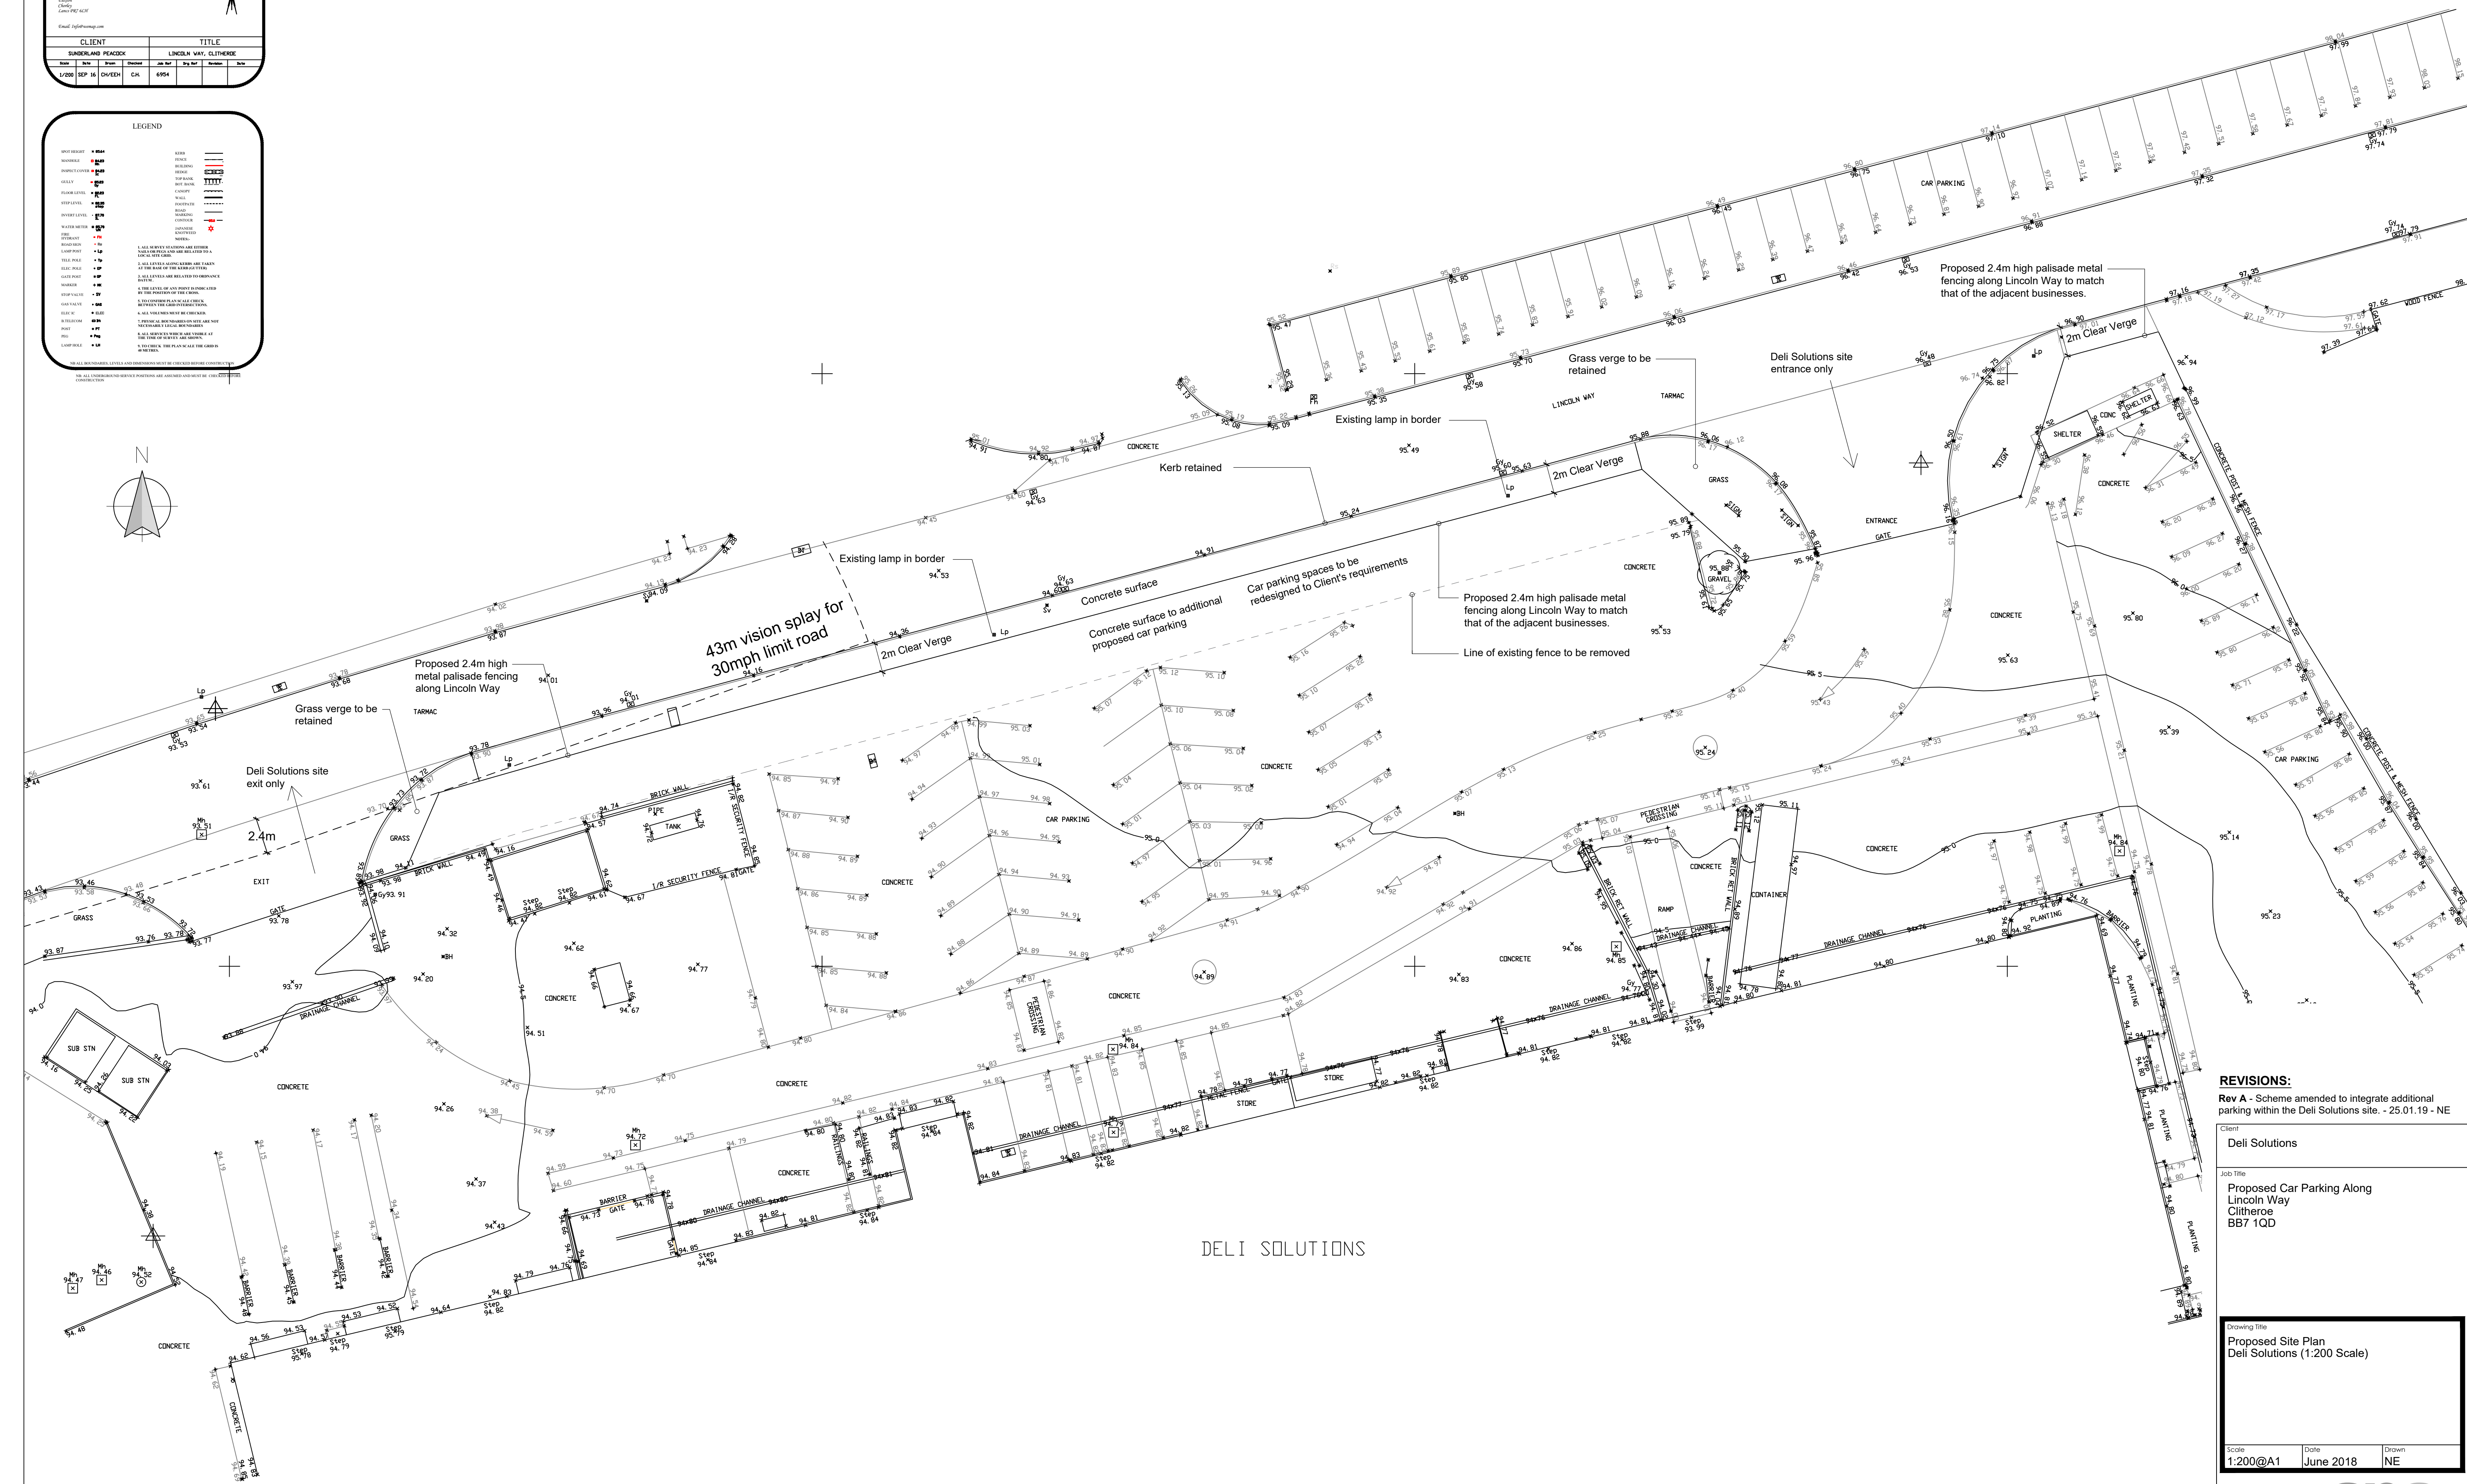
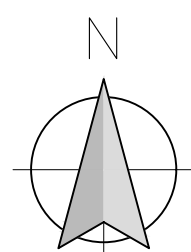


CLIENT				TITLE			
SUNDERLAND PEACOCK				LINCOLN WAY, CLITHERDE			
Scale	Date	Drawn	Checked	Job Ref	Dwg Ref	Revision	Date
1/200	SEP 16	CH/VEH	C.H.	6954			

[illegible]

REVISIONS:

Rev A - Scheme amended to integrate additional parking within the Deli Solutions site. - 25.01.19 - NE

Client
Deli Solutions

Job Title
Proposed Car Parking Along
Lincoln Way
Clitheroe
BB7 1QD

Drawing Title
Proposed Site Plan
Deli Solutions (1:200 Scale)

Scale 1:200@A1	Date June 2018	Drawn NE
-------------------	-------------------	-------------

spa
PEACOCK ARCHITECTS

SUNDERLAND PEACOCK & ASSOCIATES LTD
HAZELMERE, PIMLICO ROAD, CLITHEROE
LANCASHIRE, BB7 2AG
T 01200 423178 F 01200 427328
E info@sunderlandpeacock.com
www.sunderlandpeacock.com



5251 - 05

Rev
A