



CLIENT				TITLE			
SUNDERLAND PEACOCK				LINCOLN WAY, CLITHERDE			
Scale	Date	Drawn	Checked	Job Ref	Proj Ref	Revision	Date
1/200	SEP 16	CH/VEH	C.H.	6954			

[illegible]

40 METRES.

NO ALL BOUNDARIES, LEVELS AND DIMENSIONS MUST BE CHECKED BEFORE CONSTRUCTION

NO ALL UNDERGROUND SERVICE POSITIONS ARE ASSUMED AND MUST BE CHECKED BEFORE CONSTRUCTION

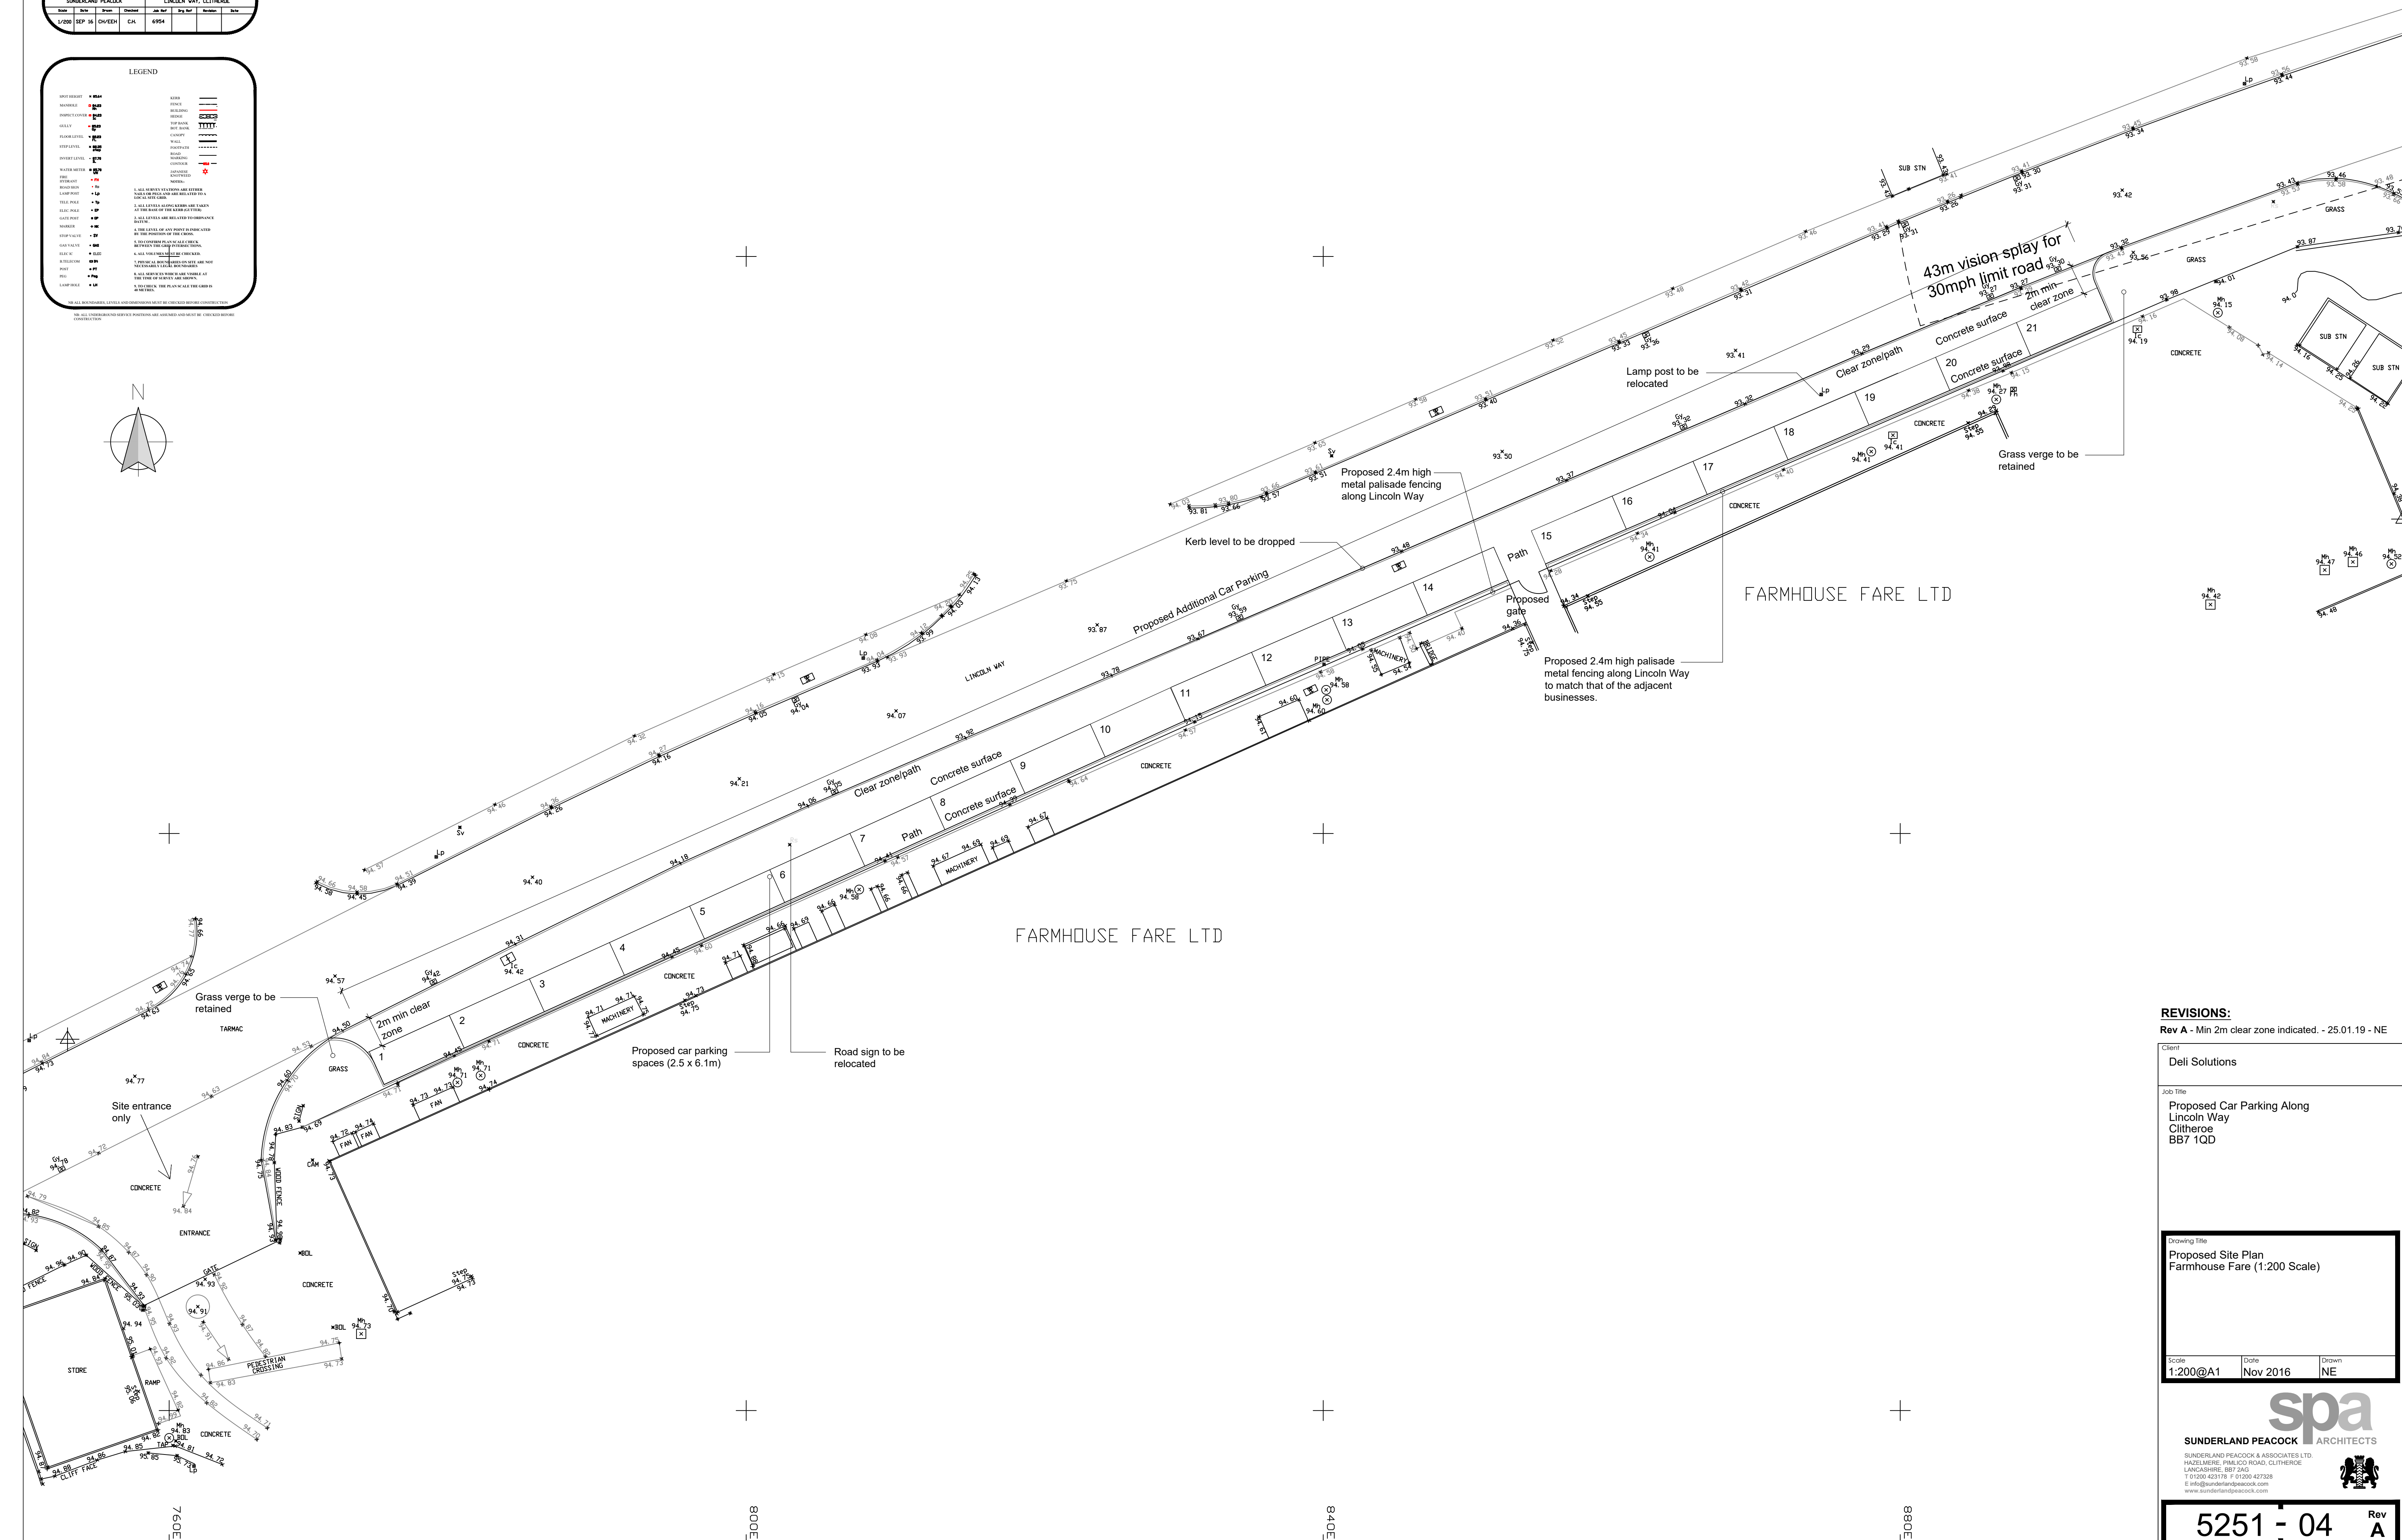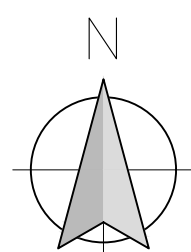

Rev A - Min 2m clear zone indicated. - 25.01.19 - NE

Client
Deli Solutions

Job Title
Proposed Car Parking Along
Lincoln Way
Clitheroe
BB7 1QD

Drawing Title
Proposed Site Plan
Farmhouse Fare (1:200 Scale)

Scale 1:200@A1	Date Nov 2016	Drawn NE
-------------------	------------------	-------------

spa
ARCHITECTS

SUNDERLAND PEACOCK

SUNDERLAND PEACOCK & ASSOCIATES LTD.
HAZELIERE, PIMLICO ROAD, CLITHEROE
LANCASHIRE, BB7 2AG
T 01200 423178 F 01200 423328
E info@sunderlandpeacock.com
www.sunderlandpeacock.com



5251 - 04 Rev
A