


PROPOSED SCHEME



FRONT ELEVATION



SIDE ELEVATION

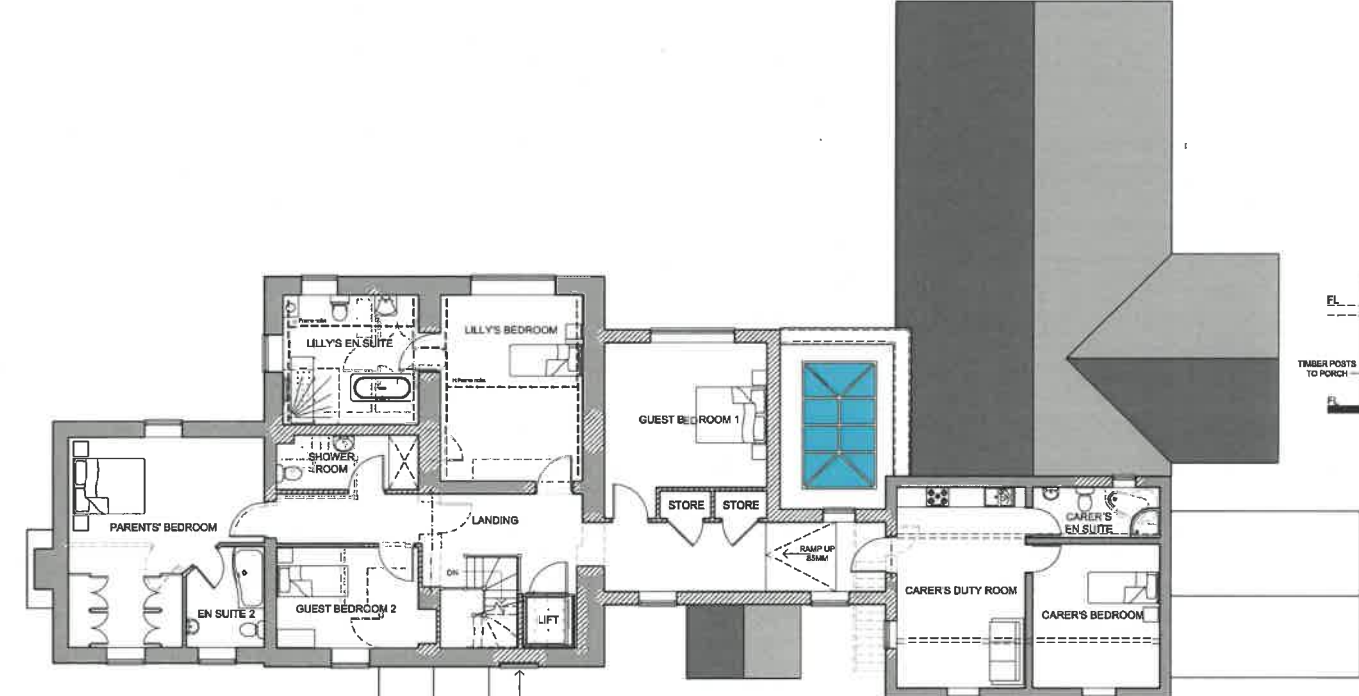


FIRST FLOOR PLAN



SECTION THROUGH LINK




SECTIONAL SIDE ELEVATION

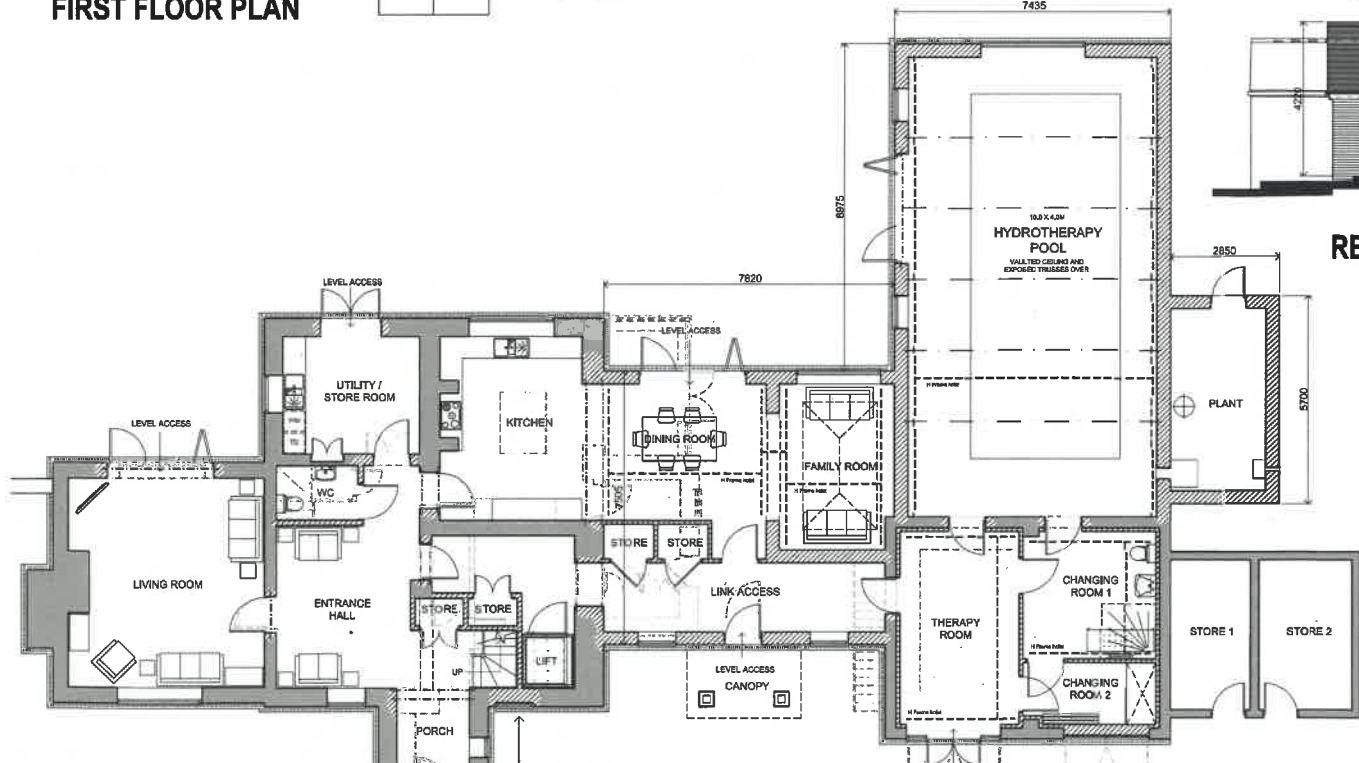

GROUND FLOOR PLAN



REAR ELEVATION

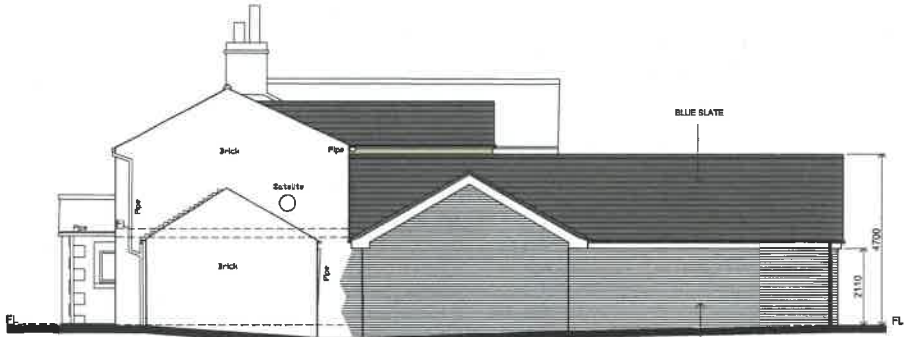

SIDE ELEVATION



Do not scale from these drawings.

The Contractor is responsible for checking all dimensions on site prior to commencement of the works. Any errors are to be reported to Wyvern Partnership LLP as soon as possible.

Any construction work carried out prior to reaching all necessary approvals for Planning and/or Building Regulations is entirely at the client's / householder's risk.

All building work is to be completed to the satisfaction of the Local Authority Building Control Officer and is to be in accordance with current Building Regulations and as such, additional unforeseen building works may be required on site.

The Contractor shall inspect all adjoining properties - when applicable - which may be affected by the works prior to commencement and must report any defects to the owner.

The Contractor shall be entirely responsible for the security, strength and stability of the building during the course of the works.

Drawings produced for the purposes of obtaining Building Regulation Approval do not constitute full working drawings.

Drawings produced for Accommodation and Subsidy Reports are to be used to assess the suitability of a property to meet the needs of a client and no other purposes. All proposals are subject to a detailed survey and Local Planning Authority approval.

All drawings are the copyright of Wyvern Partnership LLP. This drawing may not be copied by any third parties without prior permission.

Orthore Survey maps reproduced with the sanction of the Controller of HM Stationary Office. Crown Copyright reserved.

L	Timber windows changed to PVCu.	01 Nov 18
C	Further dimensions added.	10 Jul 18
D	Dimensions added.	06 Jul 18
B	Windows to be shut reinstated.	19 Jun 18
A	Exposed trusses added to pool room.	21 Feb 18
Rev	Notes	Date

Partnership LLP
Wyvern

HEAD OFFICE:
Wyvern Partnership LLP
10 Long Street, Deeside,
Wylshire, SN10 1NL
T: 01300 723532

CHESHIRE OFFICE:
Wyvern Partnership LLP
101 The Courtyard, Railway Green Business Centre
Crewe, Cheshire, CW2 6PR
T: 01270 872122 E: alan@wyvernpartnership.co.uk

Client
LILLY HUDSON

Project
PROPOSED EXTENSION AND ADAPTATIONS TO GOOD HEYS FARM THORNLEY WITH WHEATLEY LONGRIDGE PR3 2TL

Drawing
PROPOSED SCHEME

Project No. 14964A (CH)	Drawn By 02 E	Drawn By MJA
Date JAN 2018	Scale 1:100 @ A1	

The registered office is located at:
10 Long Street, Deeside, Wylshire, SN10 1NL

Partners:
Thomas M Wylshire, Steven D Wylshire, Alan A Wylshire