




NORTH ELEVATION

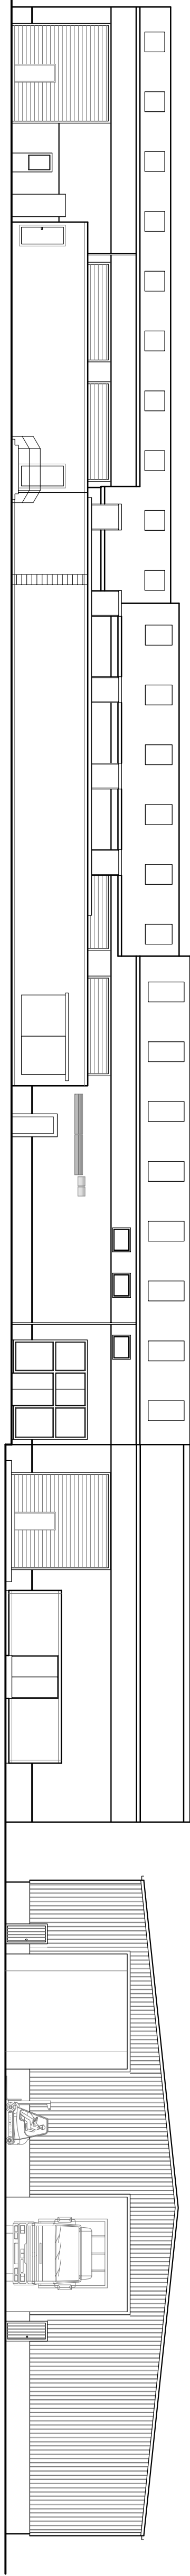


SOUTH ELEVATION

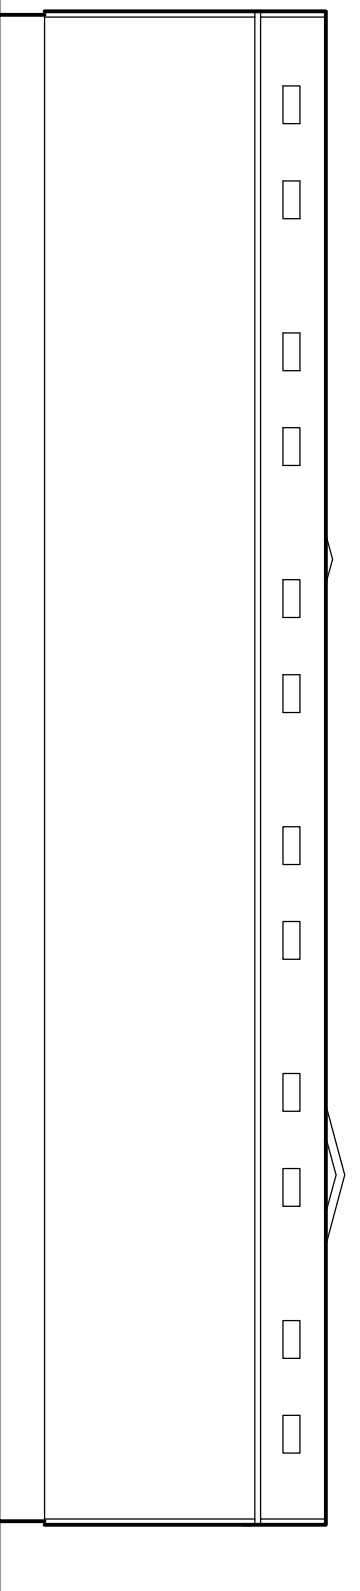


EAST ELEVATION

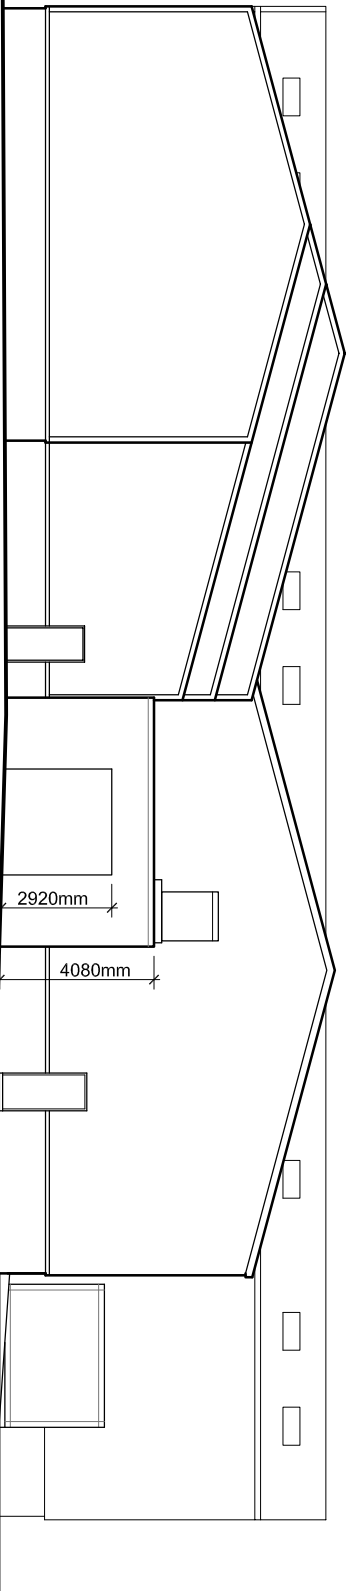


WEST ELEVATION

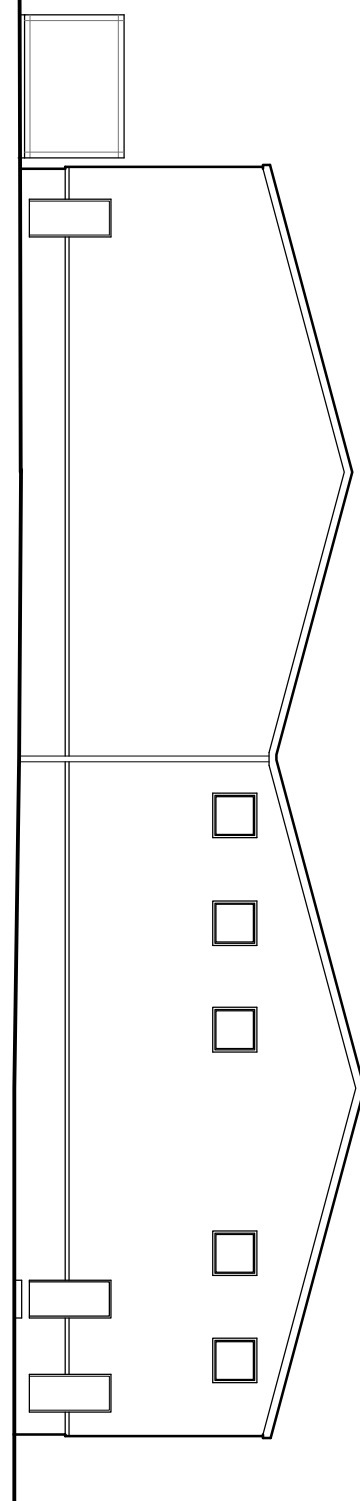

EAST ELEVATION (BETWEEN BUILDINGS)

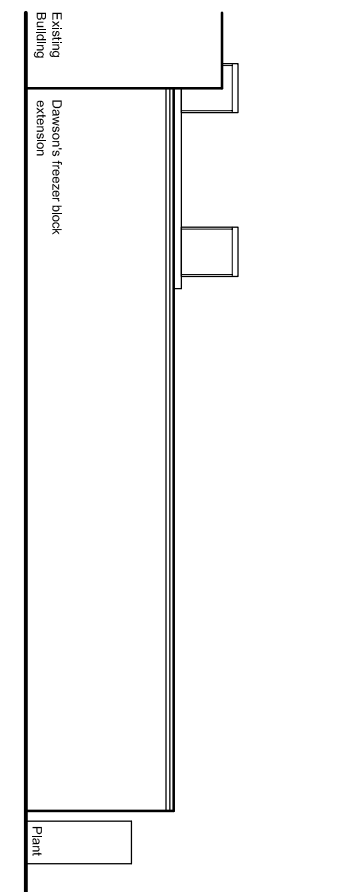

NORTH ELEVATION
of Dawson's freezer block

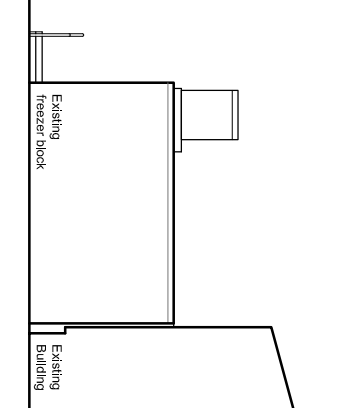

EAST ELEVATION
of existing chiller unit

REVISIONS:

- Rev A - Freezer block elevations added.
- 08.11.17 - NE
- Rev B - Drawing title amended. - 25.01.18 - NE
- Rev C - Scale bar added. - 26.01.18 - NE
- Rev D - Dimensions/annotation amended. - 02.03.18 - NE

Client
AJA Smith Properties LTD

Job Title
Farmhouse Farm
Saffhill Industrial Estate
Clitheroe

Drawing Title
2017 Survey - Elevations

Scale	Date	Drawn
1:200 @ A1	August 2017	NE

SUNDERLAND PEACOCK ARCHITECTS
HARRINGTON, PARK ROAD, CLITHEROE
T 01200 423779 F 01200 427268
www.sunderlandpeacock.com

5430 - 03 Rev D