

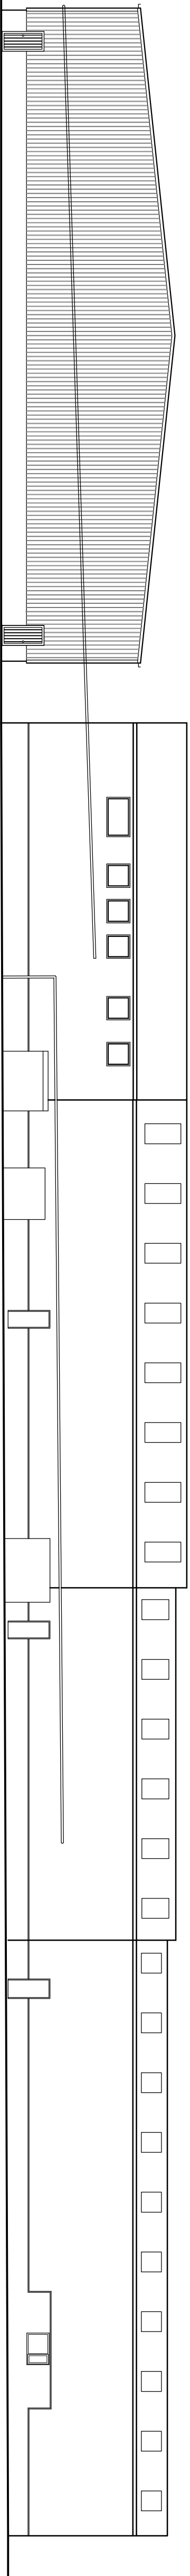



This drawing is to be read in conjunction with all relevant Architect, consultants' and specialists' drawings and specifications. The Architect is to be notified of any discrepancies before proceeding. Do not scale from this drawing. All dimensions and levels are to be checked on site. This drawing is subject to copyright. All work carried out before Planning and Building Permission has been granted is at the contractors' risk.

 


NORTH ELEVATION

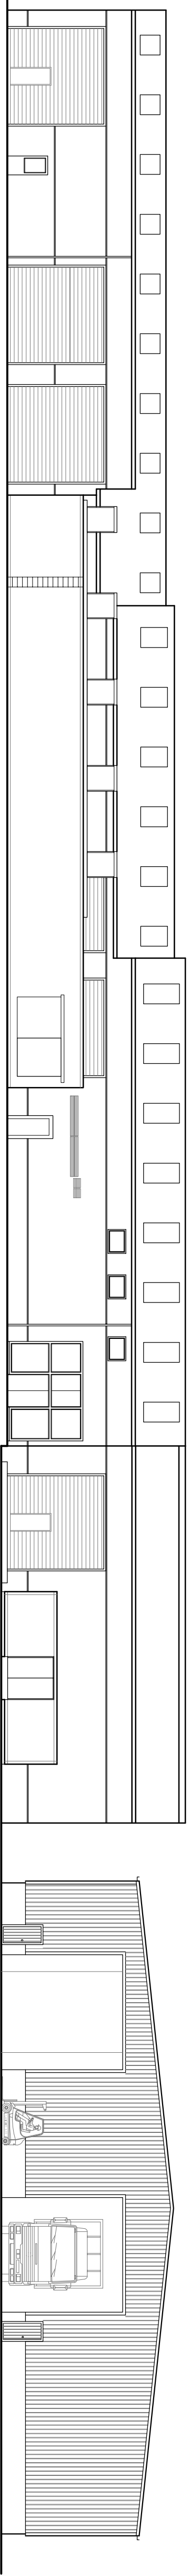

SOUTH ELEVATION

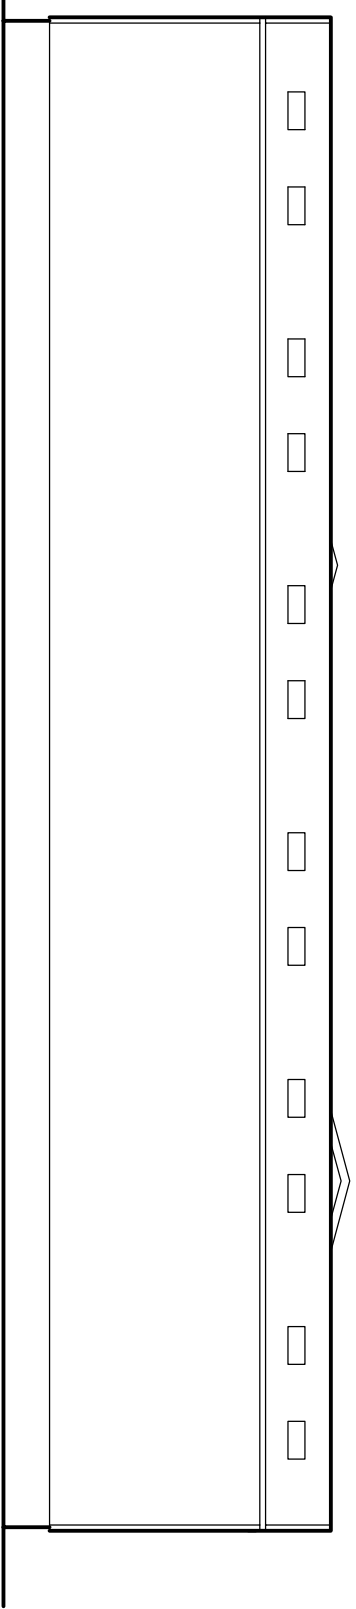

EAST ELEVATION

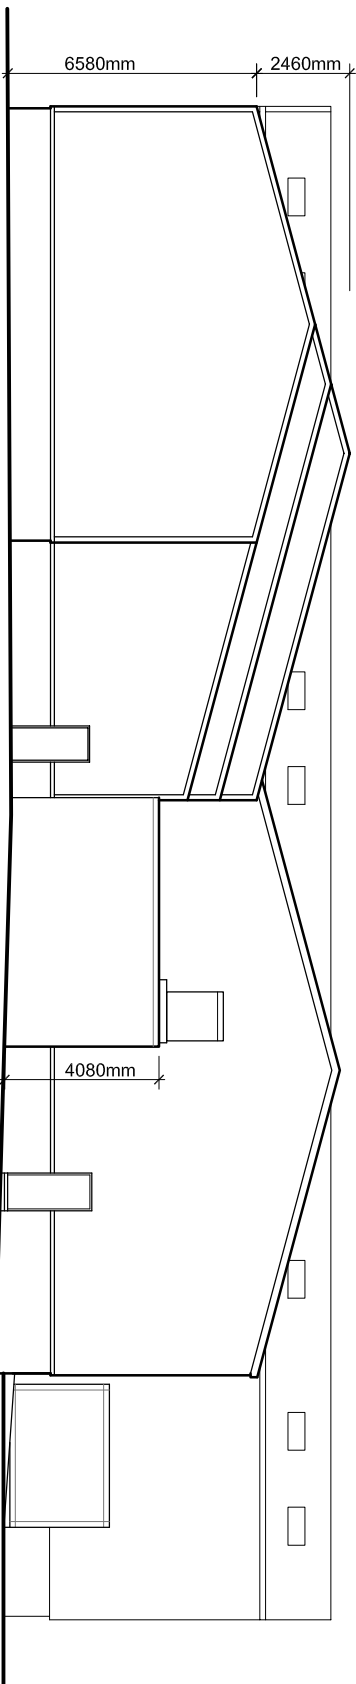

WEST ELEVATION

REVISIONS:

Rev A - Scale bar added. - 26.01.18 - NE
Rev B - Dimensions added. - 05.02.18 - NE
Rev C - Dimensions/annotation amended.
- 02.03.18 - NE

AJA Smith Properties LTD

Job Title

Farmhouse Fare
Salthill Industrial Estate
Clitheroe

Drawing Title
Existing Elevations
Prior to Dawson's Refrigeration Extension

Scale	Date
1:200 @ A1	Jan 2018


SUNDERLAND PEACOCK
ARCHITECTS

SUNDERLAND PEACOCK & ASSOCIATES LTD.
100, NEWCASTLE ROAD, C.A. FARMHOUSE
LANSINGHE, BB7 2JG
T 01200 423178 F 01200 427328
E info@sunderlandpeacock.com
www.sunderlandpeacock.com



EAST ELEVATION (BETWEEN BUILDINGS)

EAST ELEVATION (BETWEEN BUILDINGS)

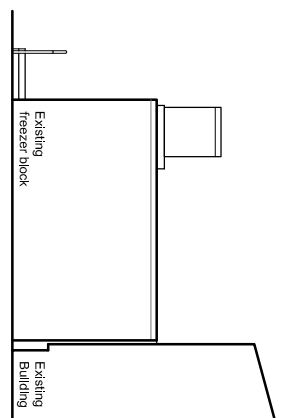

EAST ELEVATION
of existing chiller unit

5430 - 09 Rev C