




Location Plan
Scale 1:1250

 

Client
Miss Hazel Marchant

Job Title
**PROPOSED ALTERATIONS TO
No 5 and 7 GISBURN ROAD
BOLTON BY BOWLAND
LANCASHIRE**

Drawing Title
LOCATION PLAN


Scale Various @ A1	Date NOV 2018	Drawn MF
-----------------------	------------------	-------------

spa
ARCHITECTS

SUNDERLAND PEACOCK
SUNDERLAND PEACOCK & ASSOCIATES LTD.
HAZELMERE, PIMLICO ROAD, CLITHEROE
LANCASHIRE, BB7 2AG
T 01200 423178 F 01200 427328
E info@sunderlandpeacock.com
www.sunderlandpeacock.com



5710 - L01

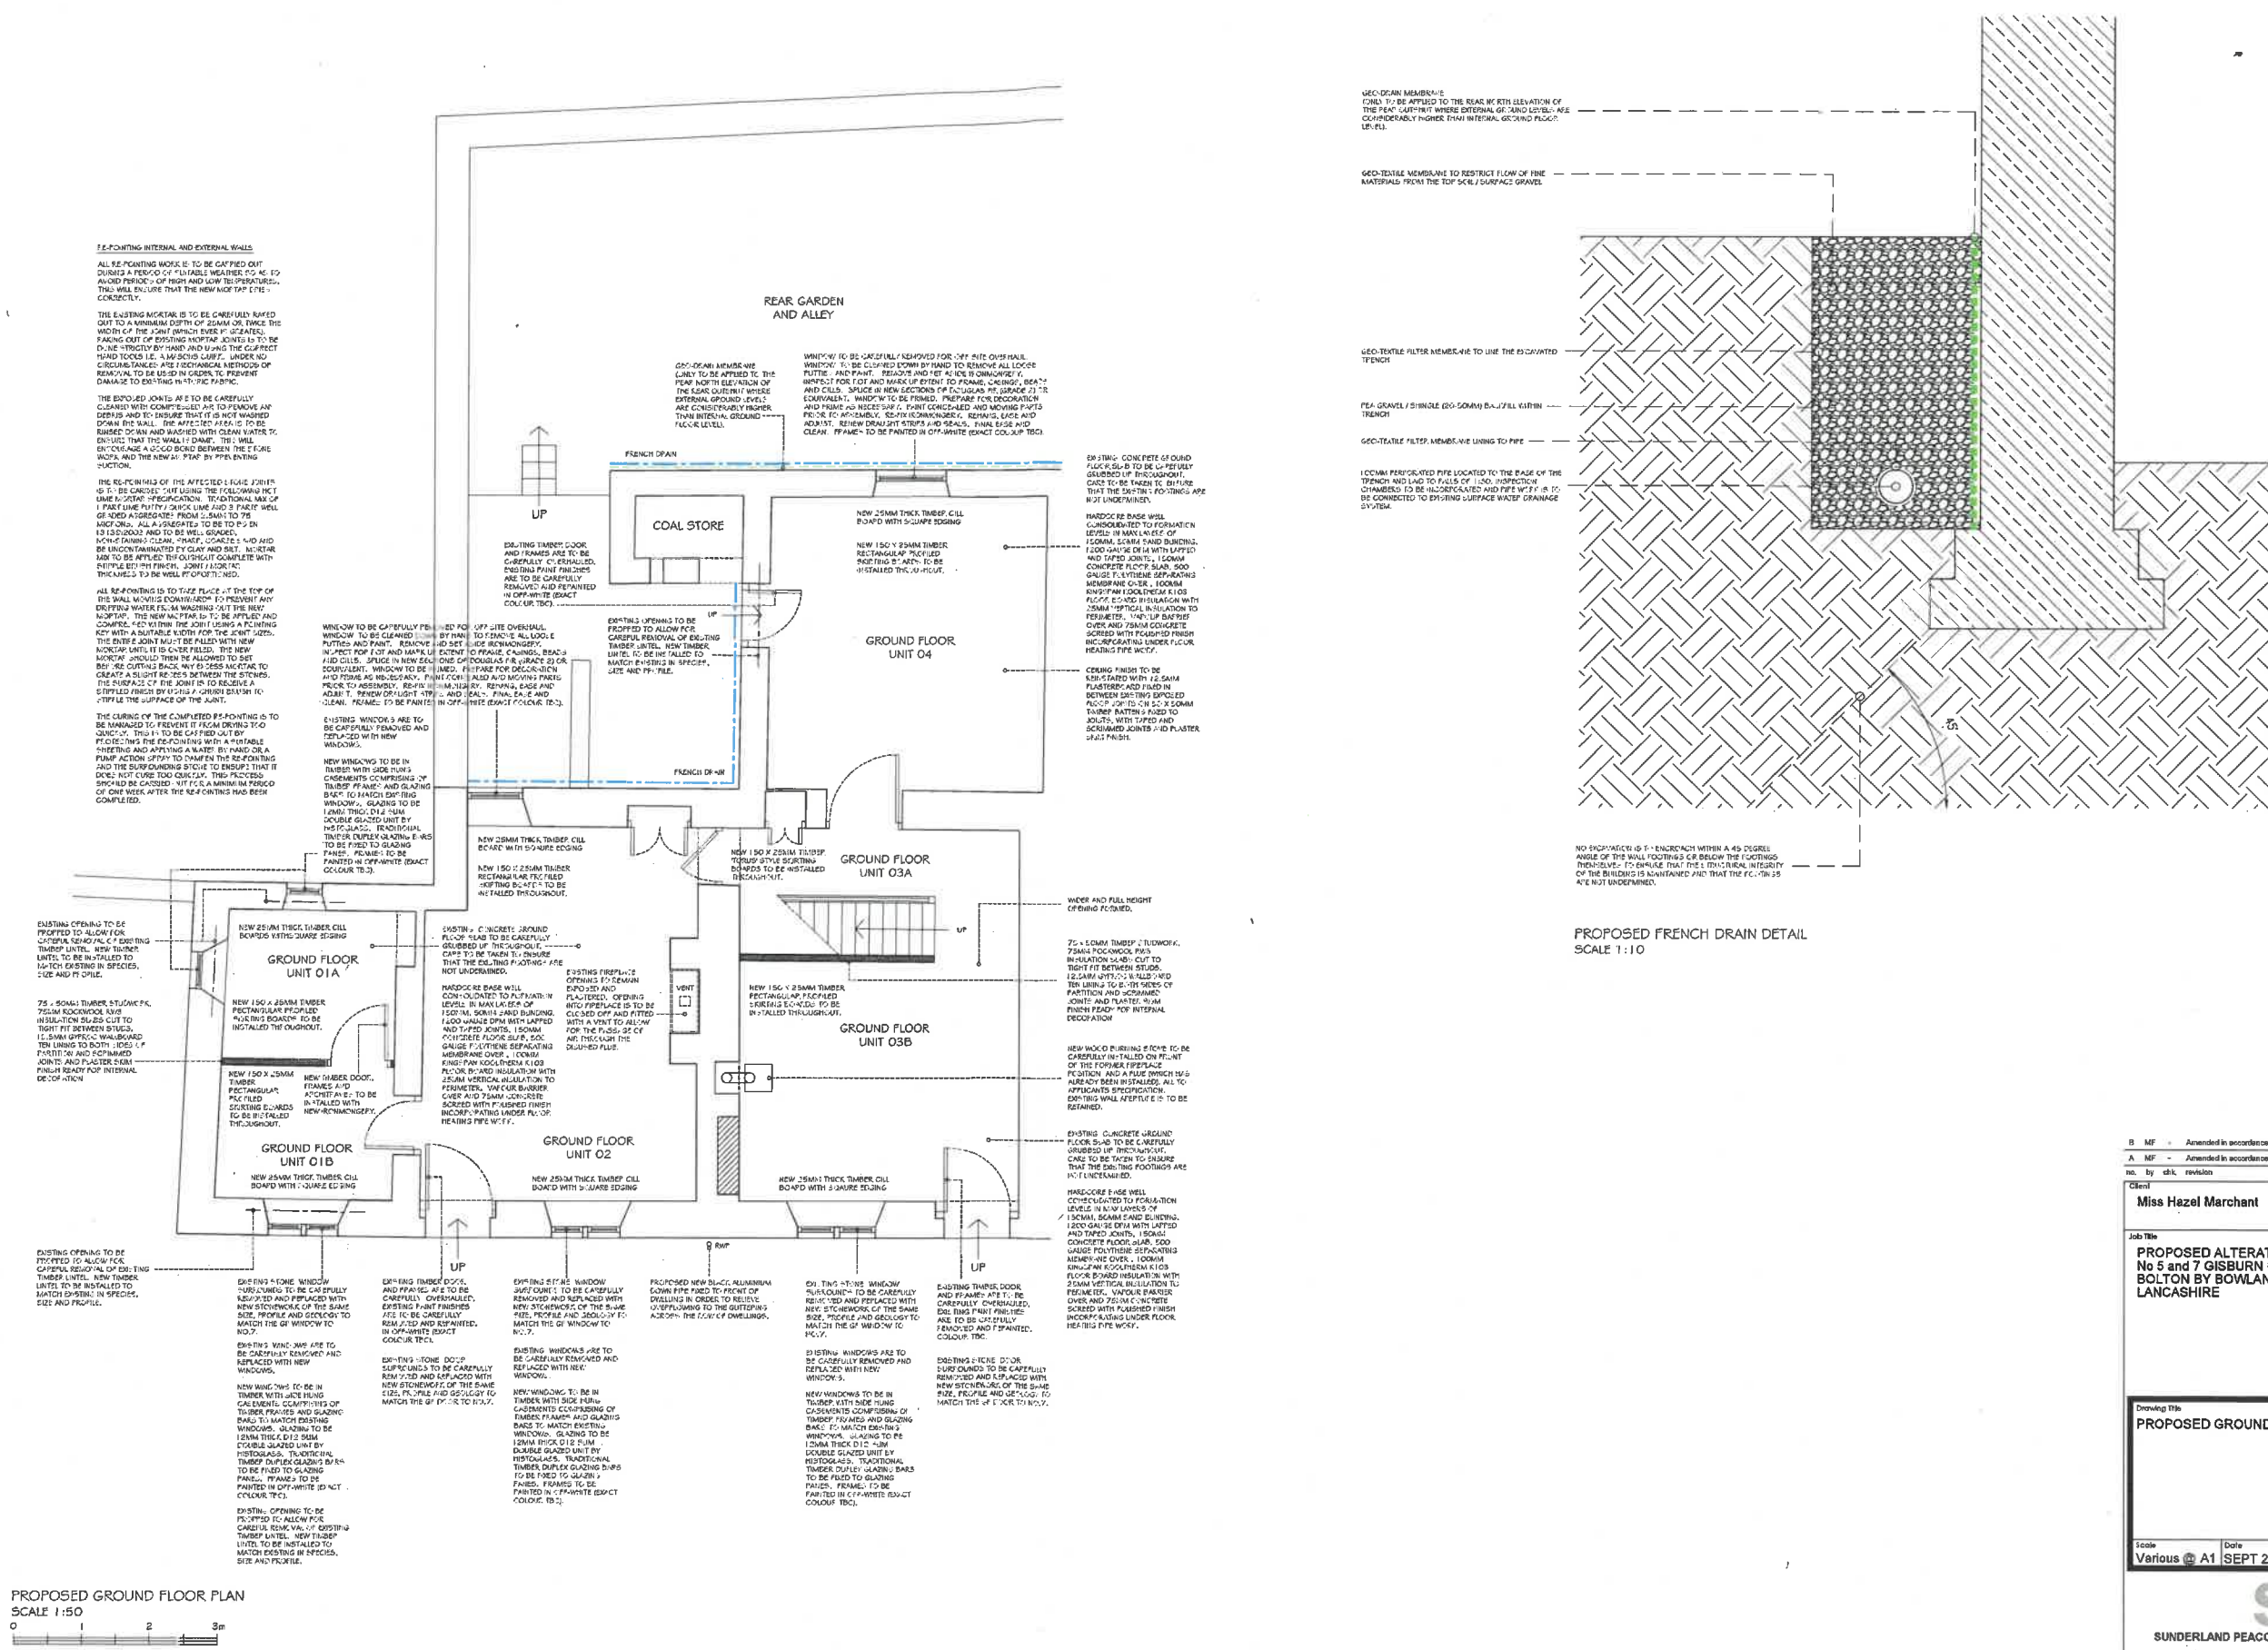

Miss Hazel Marchant

Job Title

**PROPOSED ALTERATIONS TO
No 5 and 7 GIBBURN ROAD
BOLTON BY BOWLAND
LANCASHIRE**

Drawing Title
PROPOSED GROUND FLOOR PLAN


Scale Various @ A1	Date SEPT 2018	Drawn MF
-----------------------	-------------------	-------------

spa
ARCHITECTS

SUNDERLAND PEACOCK

SUNDERLAND PEACOCK & ASSOCIATES LTD,
HARTLEMERIE PINKHO ROAD, GLITHORP
LANCASHIRE, BB7 2AU
T 01206 423178 F 01206 427316
E info@sunderlandpeacock.com
www.sunderlandpeacock.com



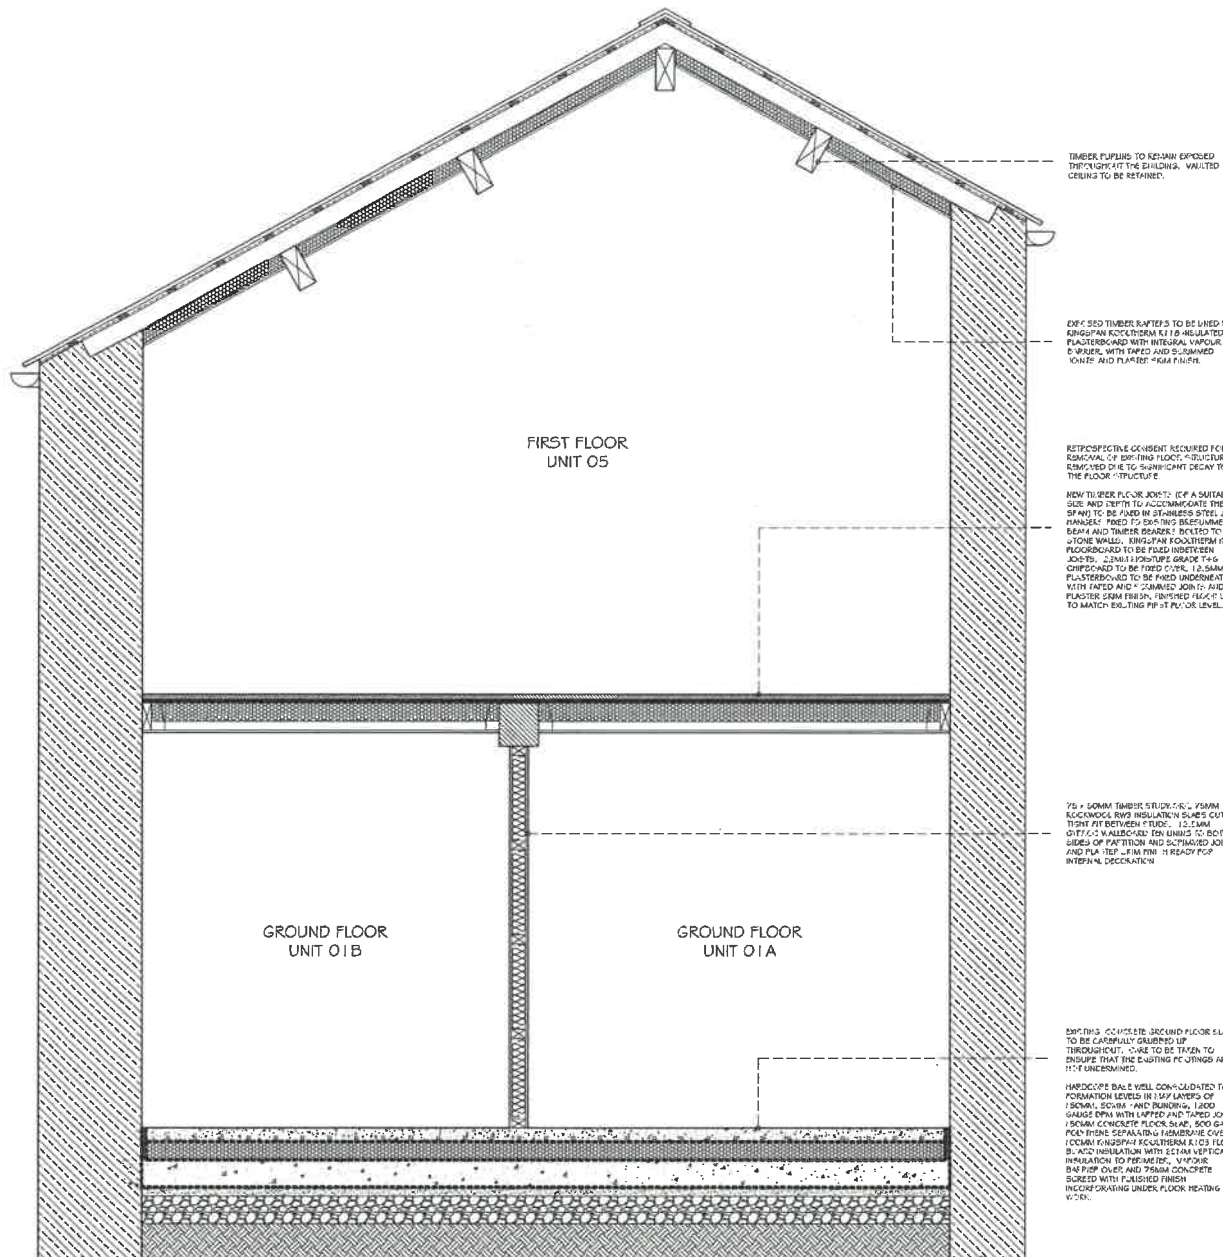

PROPOSED SECTION A-A
SCALE 1:20

B	MF	-	Amended in accordance with client comments	11/11
A	MF	-	Amended in accordance with client comments	11/11
no	by	chk	revision	date

Client
Miss Hazel Marchant

Job Title	
-----------	--

PROPOSED ALTERATIONS TO

No 5 and 7 GISBURN ROAD

LANCASHIRE

[illegible]

PROPOSED FIRST FLOOR PLAN AND

PROPOSED SECTION A-A

1000

1000

Scale	Date	Drawn
-------	------	-------

Various A1 OCT 2018 MF

100

2

200

SUNDERLAND PEACOCK ARCHITECTS

BARRERANT VEGGON & ASSOCIATES LTD.


LANCET 351: 1241 (1998)

www.intel.com/processors/440/440.htm
www.intel.com/processors/440/440.htm


[illegible]

5710 - P02 P


0710, 102 D

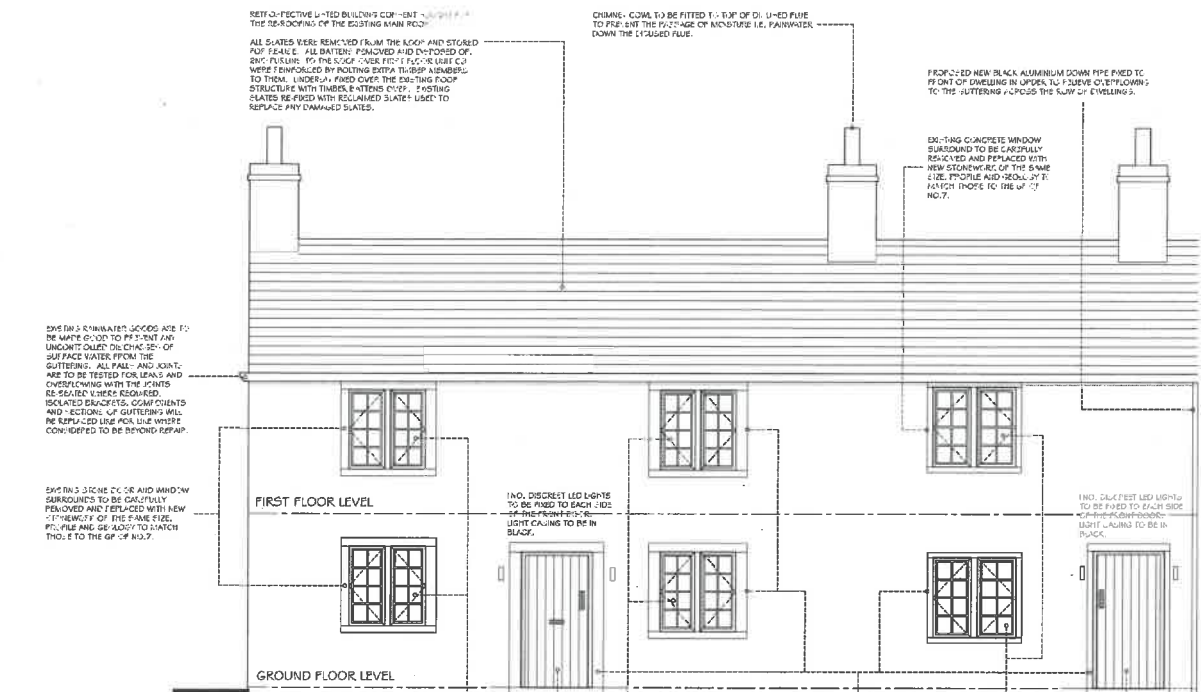


PROPOSED SOUTH-FACING ELEVATION

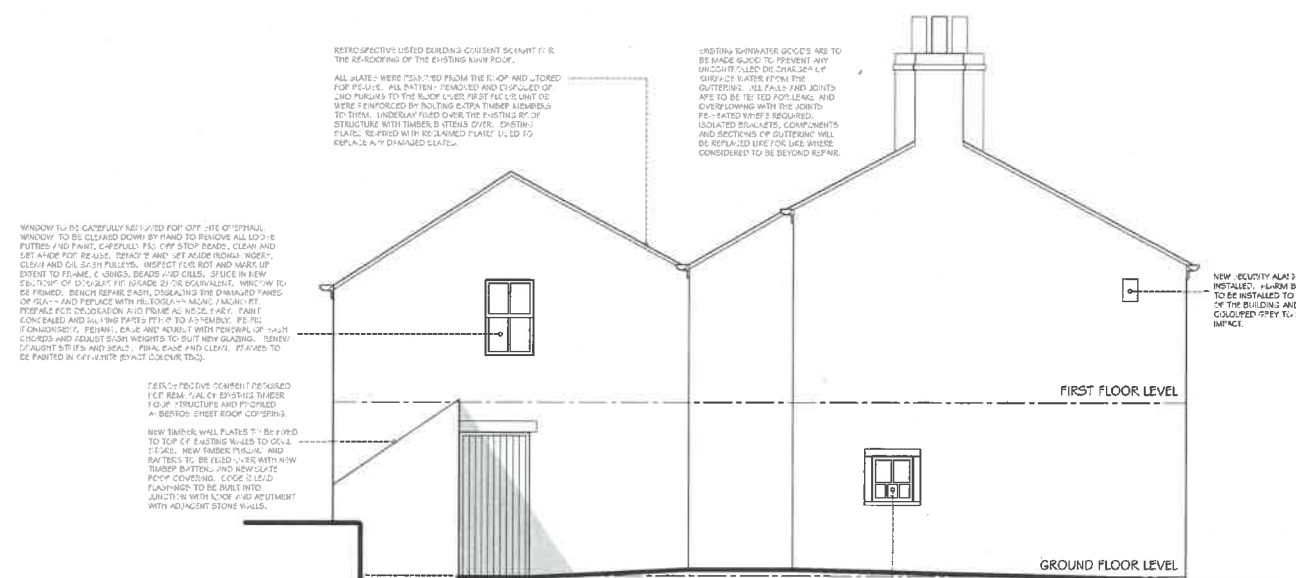


PROPOSED EAST FACING ELEVATION

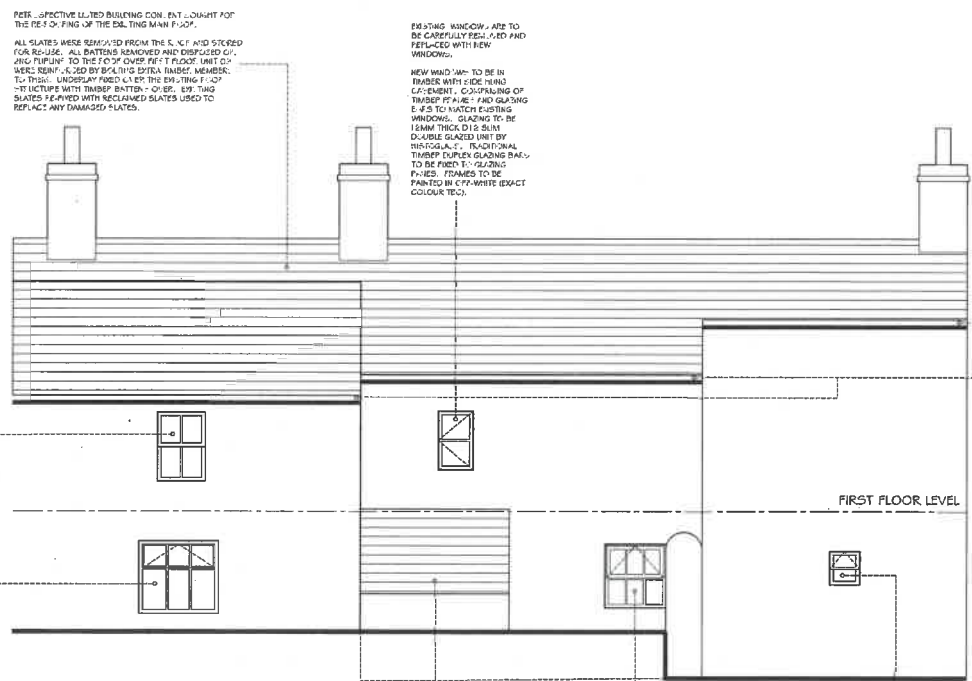


PROPOSED NORTH FACING ELEVATION

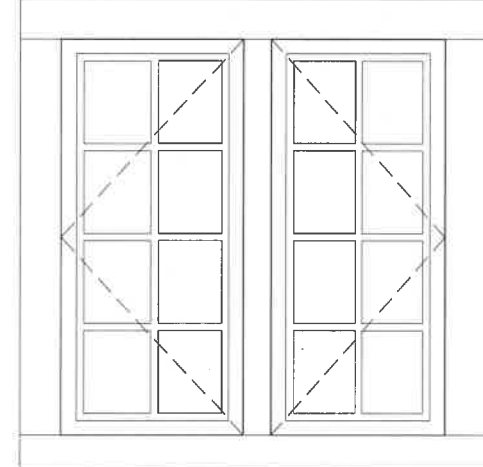

PROPOSED CASEMENT WINDOW DETAIL - FRONT ELEVATION

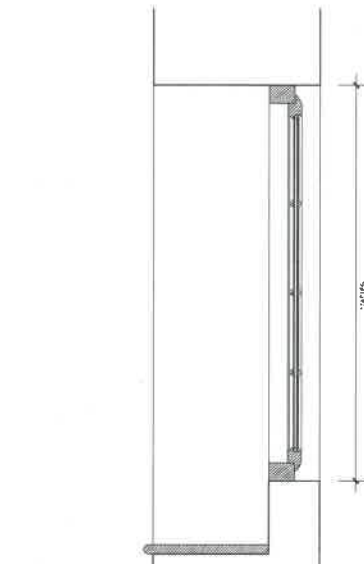

PROPOSED CASEMENT WINDOW DETAIL - SECTION

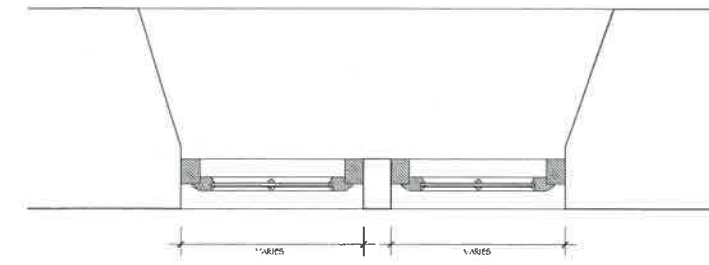

PROPOSED CASEMENT WINDOW DETAIL - PLAN



B	MF	-	Amended in accordance with client comments	11/18
A	MF	-	Amended in accordance with client comments	11/18
no.	by	chk.	revision	date

Client: **Miss Hazel Marchant**

Job Title
PROPOSED ALTERATIONS TO
No 5 and 7 GIBURN ROAD
BOLTON BY BOWLAND
LANCASHIRE

Drawing Title
PROPOSED ELEVATIONS

Scale	Date	Drawn
Various A1	OCT 2018	MF

spa

SUNDERLAND PEACOCK ARCHITECTS
SUNDERLAND PEACOCK & ASSOCIATES LTD.
SUNDERLAND PEACOCK HOUSE CUTHBERT
LARGHAM ROAD
SUNDERLAND S.R. 1 1 1
0191 250 4174 0191 250 4175
E: info@sunderlandpeacock.co.uk
www.sunderlandpeacock.co.uk

5710 - P03 B




EXISTING SOUTH FACING ELEVATION
SCALE 1:100




EXISTING EAST FACING ELEVATION
SCALE 1:100



EXISTING NORTH FACING ELEVATION
SCALE 1:50

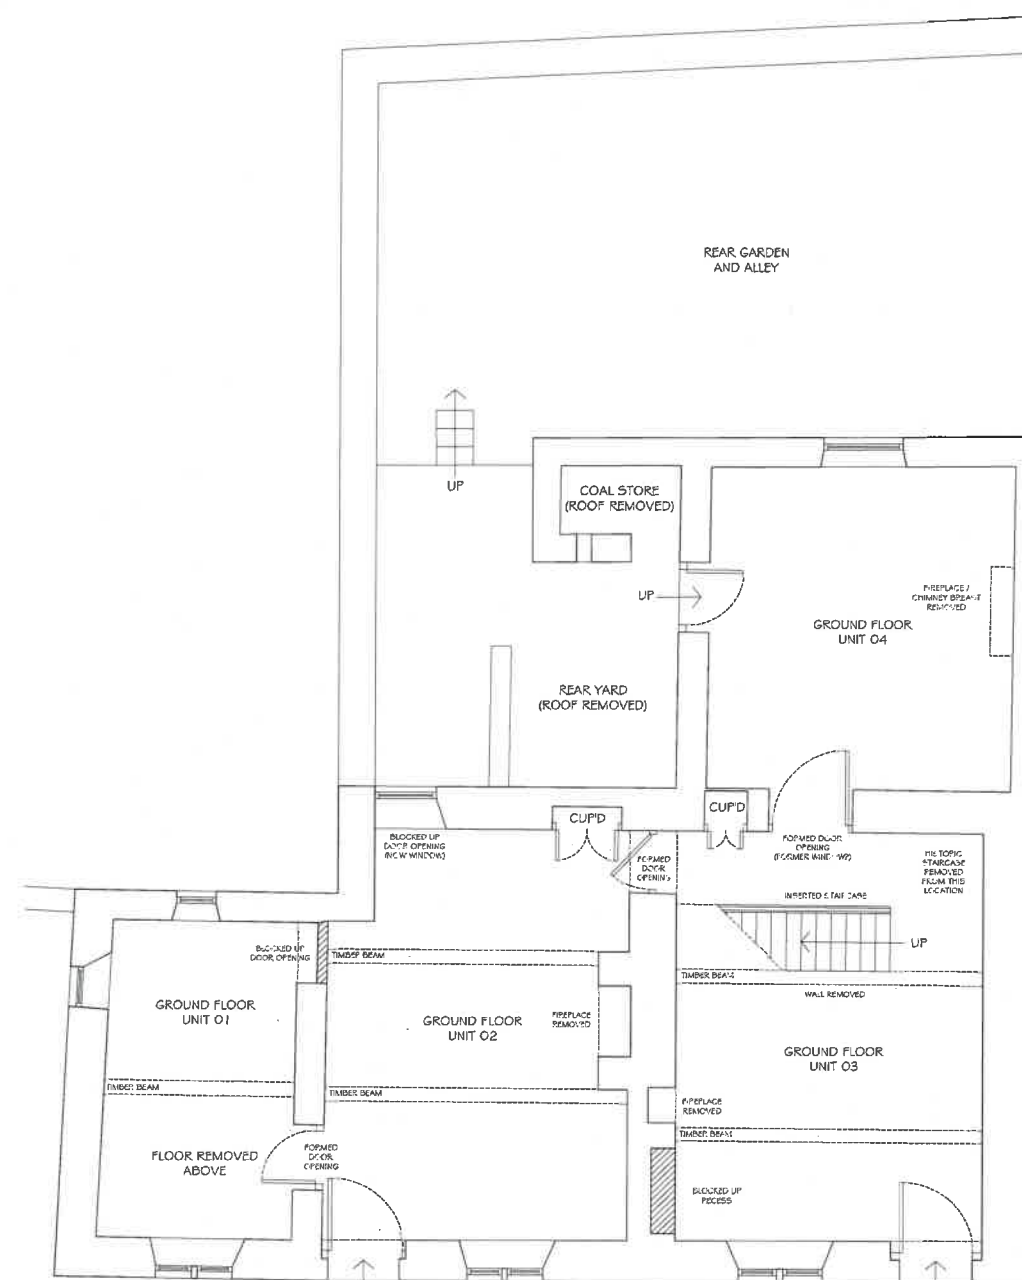

EXISTING GROUND FLOOR PLAN
SCALE 1:50

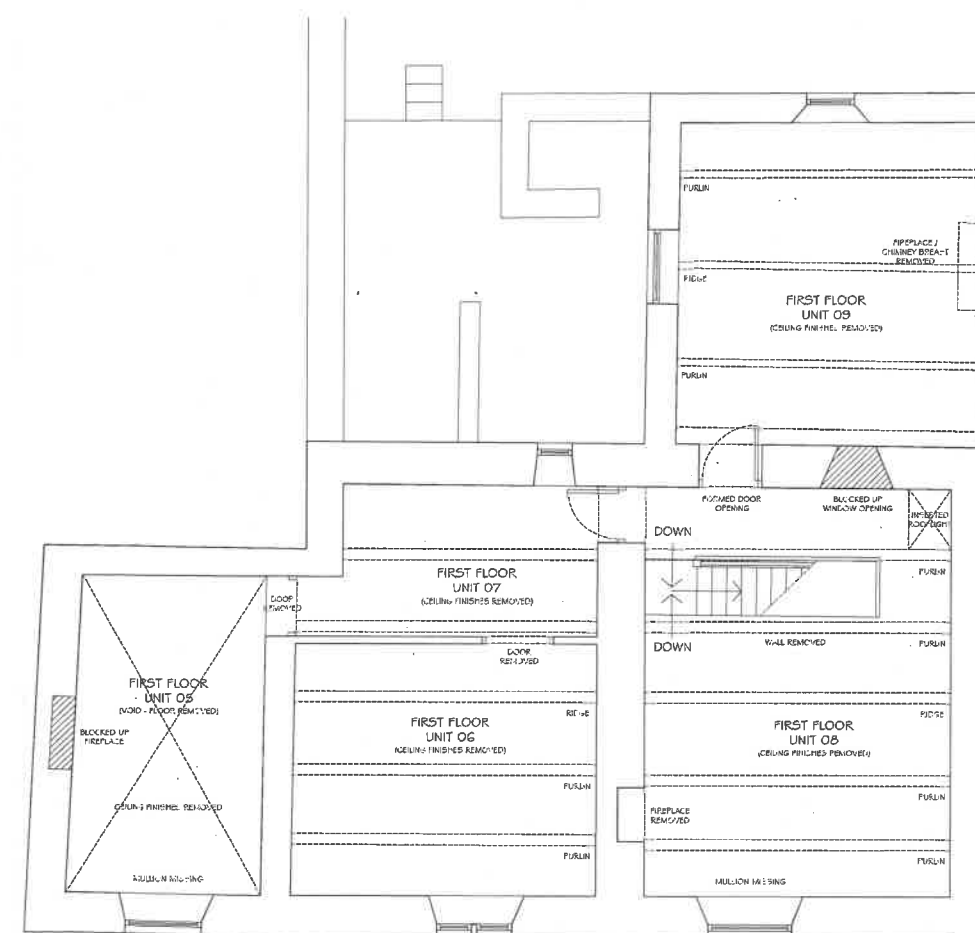

EXISTING FIRST FLOOR PLAN
SCALE 1:50

Client
Miss Hazel Marchant

Job Title
PROPOSED ALTERATIONS TO
No 5 and 7 GIBBURN ROAD
BOLTON BY BOWLAND
LANCASHIRE

Drawing Title
EXISTING PLANS AND ELEVATIONS

Scale
Various @ A1 SEPT 2018 MF

spa
SUNDERLAND PEACOCK ARCHITECTS
SUNDERLAND PEACOCK & ASSOCIATES LTD
HAZELWICK, PEACOCK ROAD, CLYTH, MINE
LANCASHIRE, LA11 9JL
T 01204 431776 F 01204 431752
E info@spaarchitects.com
www.spaarchitects.com

5710 - E01