


43 Abbots Croft Whalley

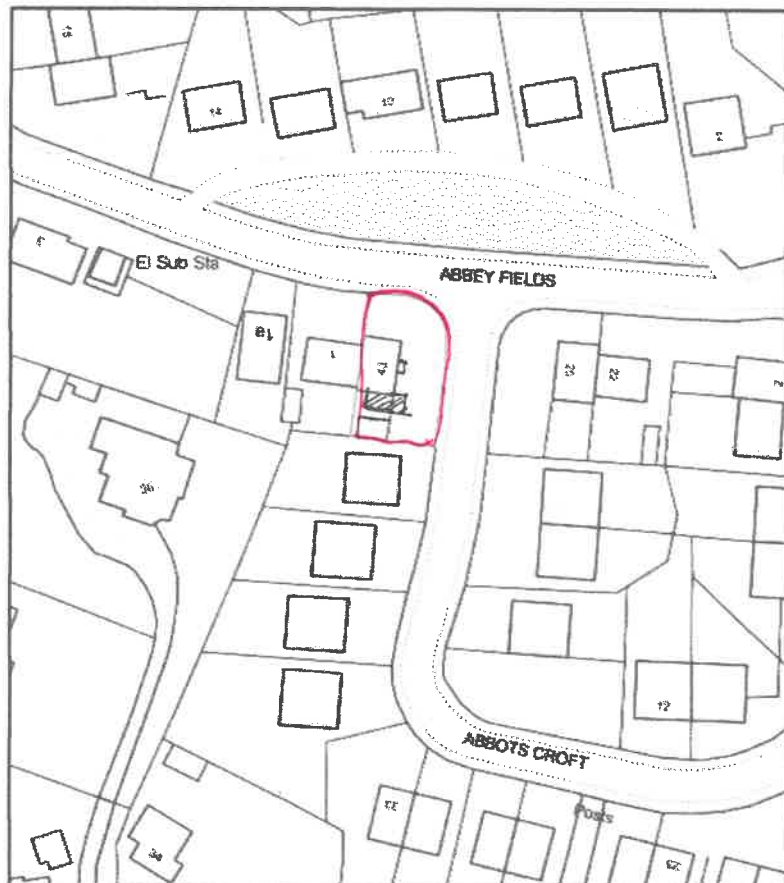

ReQuestaPlan


0 50
Metres




Plan Produced for: client
Date Produced: 30 Oct 2018
Plan Reference Number: TQRQM18303140345222
Scale: 1:1250 @ A4

ground floor

FRONT OF KITCHEN LEVEL WITH
FRONT OF ADJACENT BUILDING

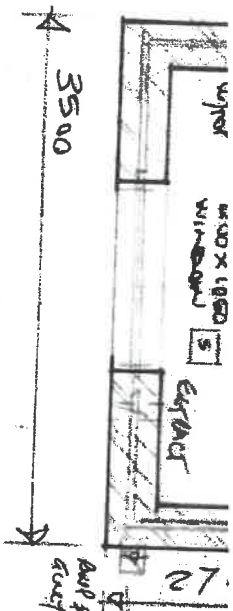


CONNECTION TO EXISTING

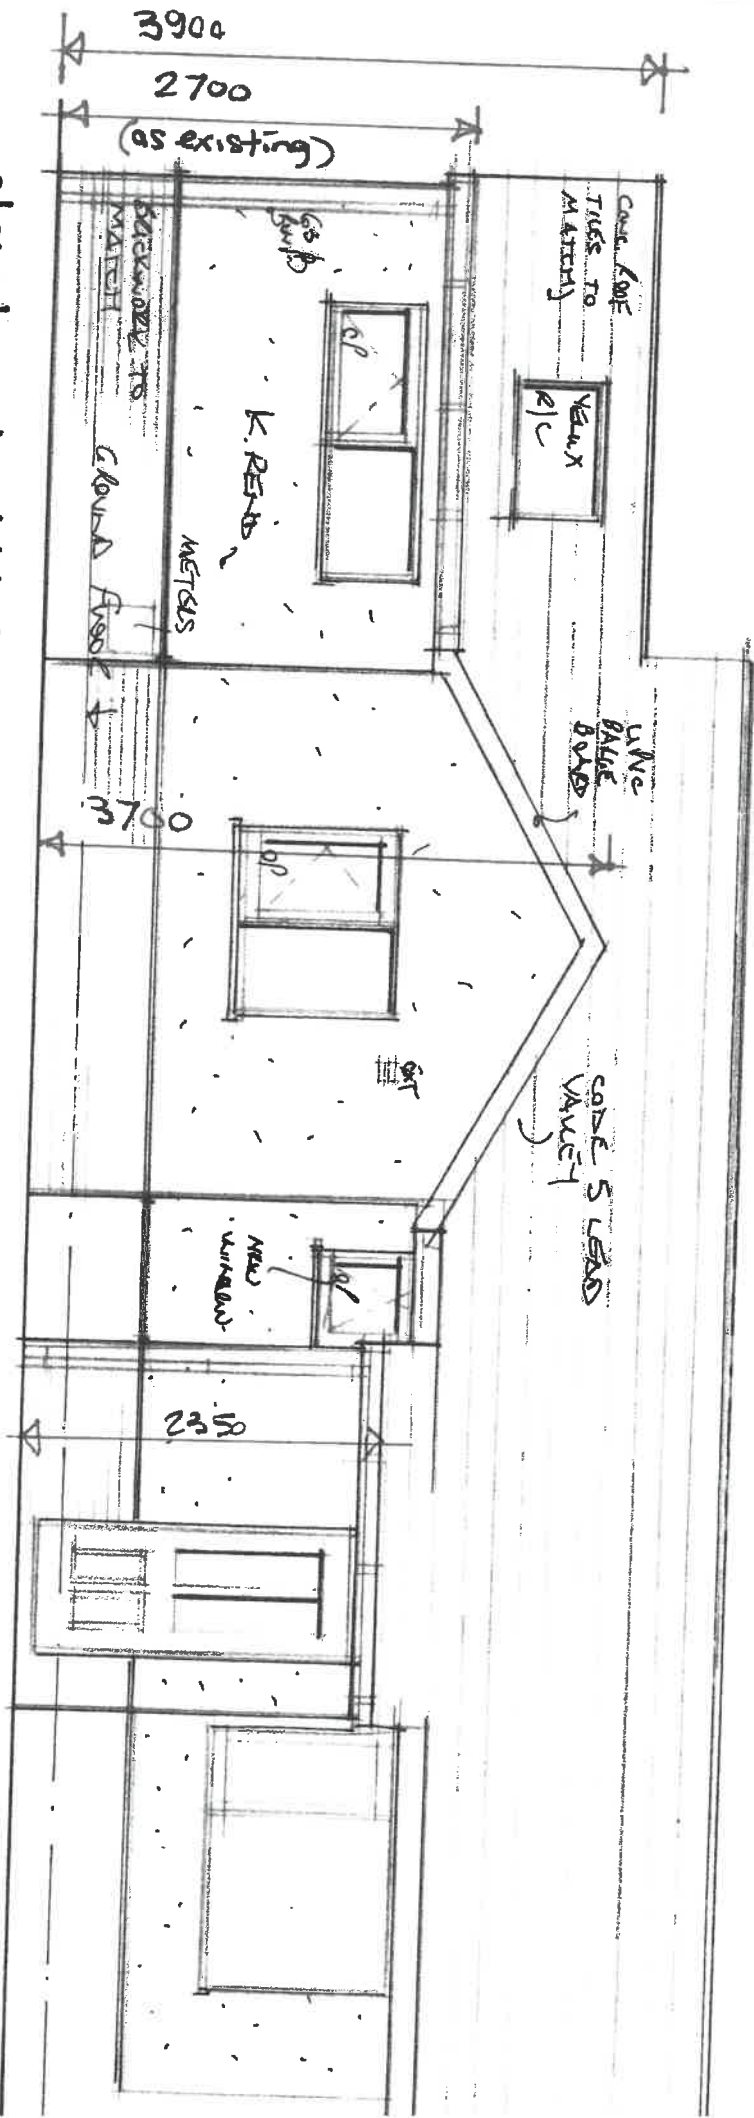

elevation to Abbots Croft


ROOF AND ABUTMENT
FINES VENT SYSTEM

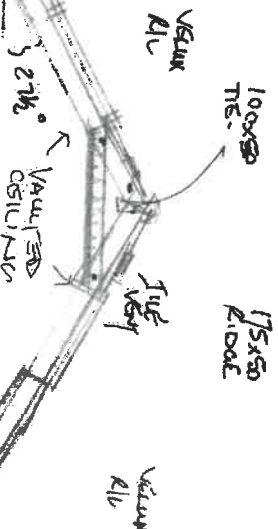


ROOF: CONCRETE ROOF TILES
TO MATCH, ON 30x25 PATTERNS
ON REIN. ROOFING FELT ON
18x50 JOISTS
AT 400 CTR.

Roof as before

Scale 1:50
@ A4

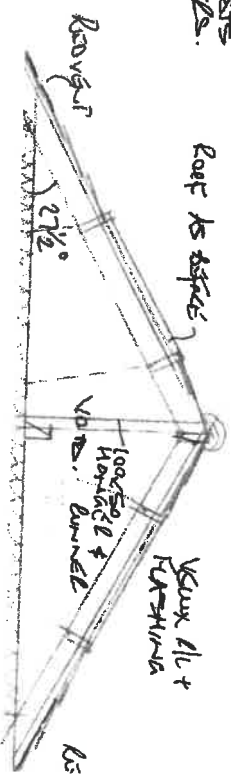

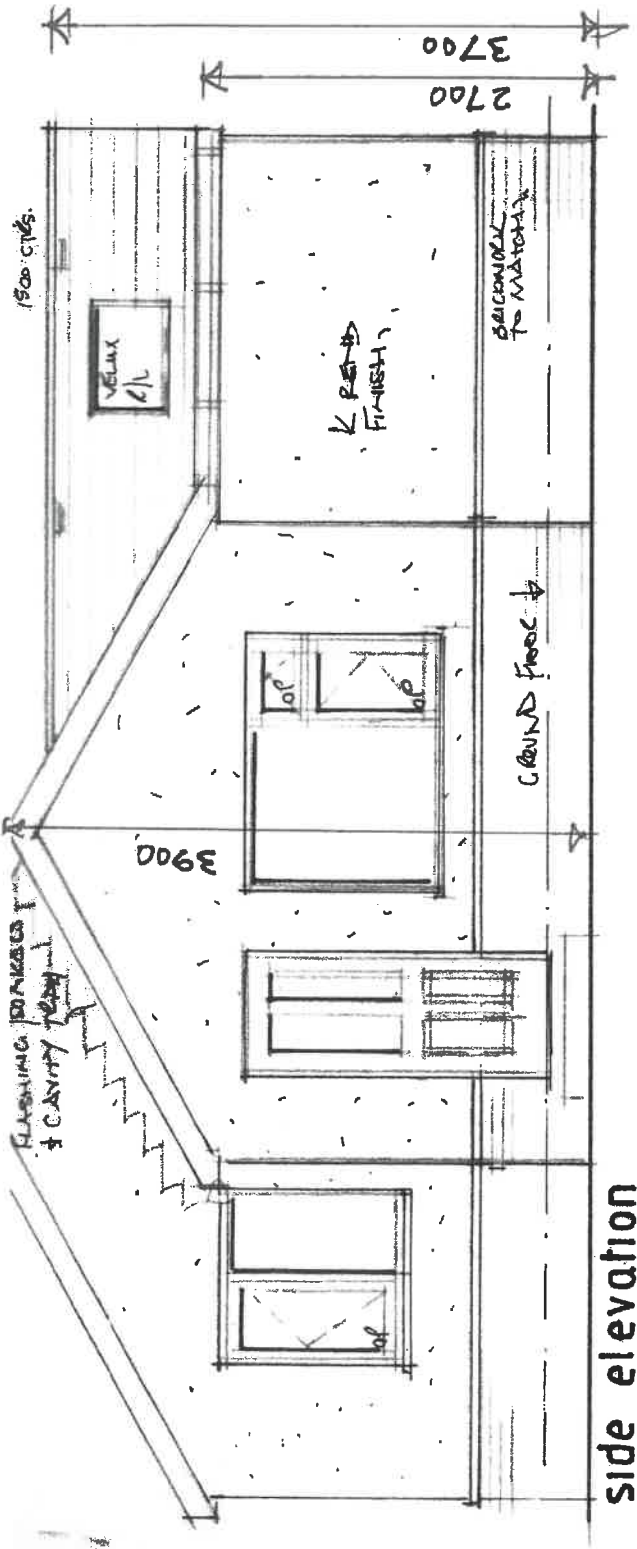

side elevation


REDUNDANT &
BAYES VENT:

100 H.R. GUTTER
ON U.P.V.C. FLASHING
& SOFFIT

FLOOR:

100 CONCRETE ON
VAPOR BARRIER
ON 100 mm KINGSPLANK
INSULATION ON 100 mm
DIM ON 150 mm 1200
HARD CORE 150


150
150

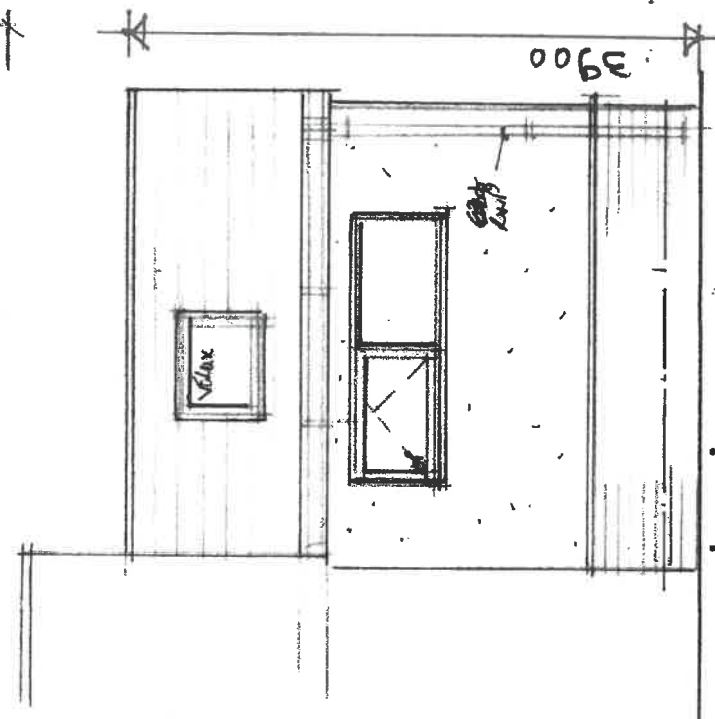

rear elevation

CONCRETE
LEAD VALLEY

LEAD VALLEY ON
10 mm SAT PUT
VALLEY BOARD

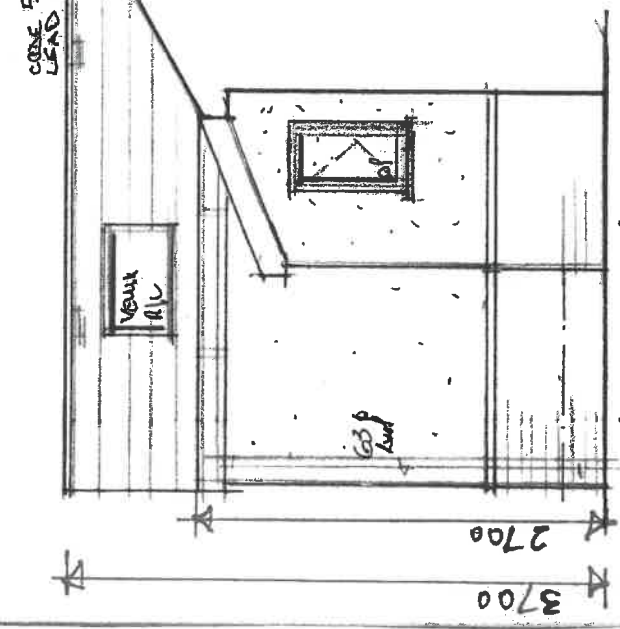

side elevation

Scale 1:50 @ A4