



Existing Ground Floor Plan- Scale 1:50

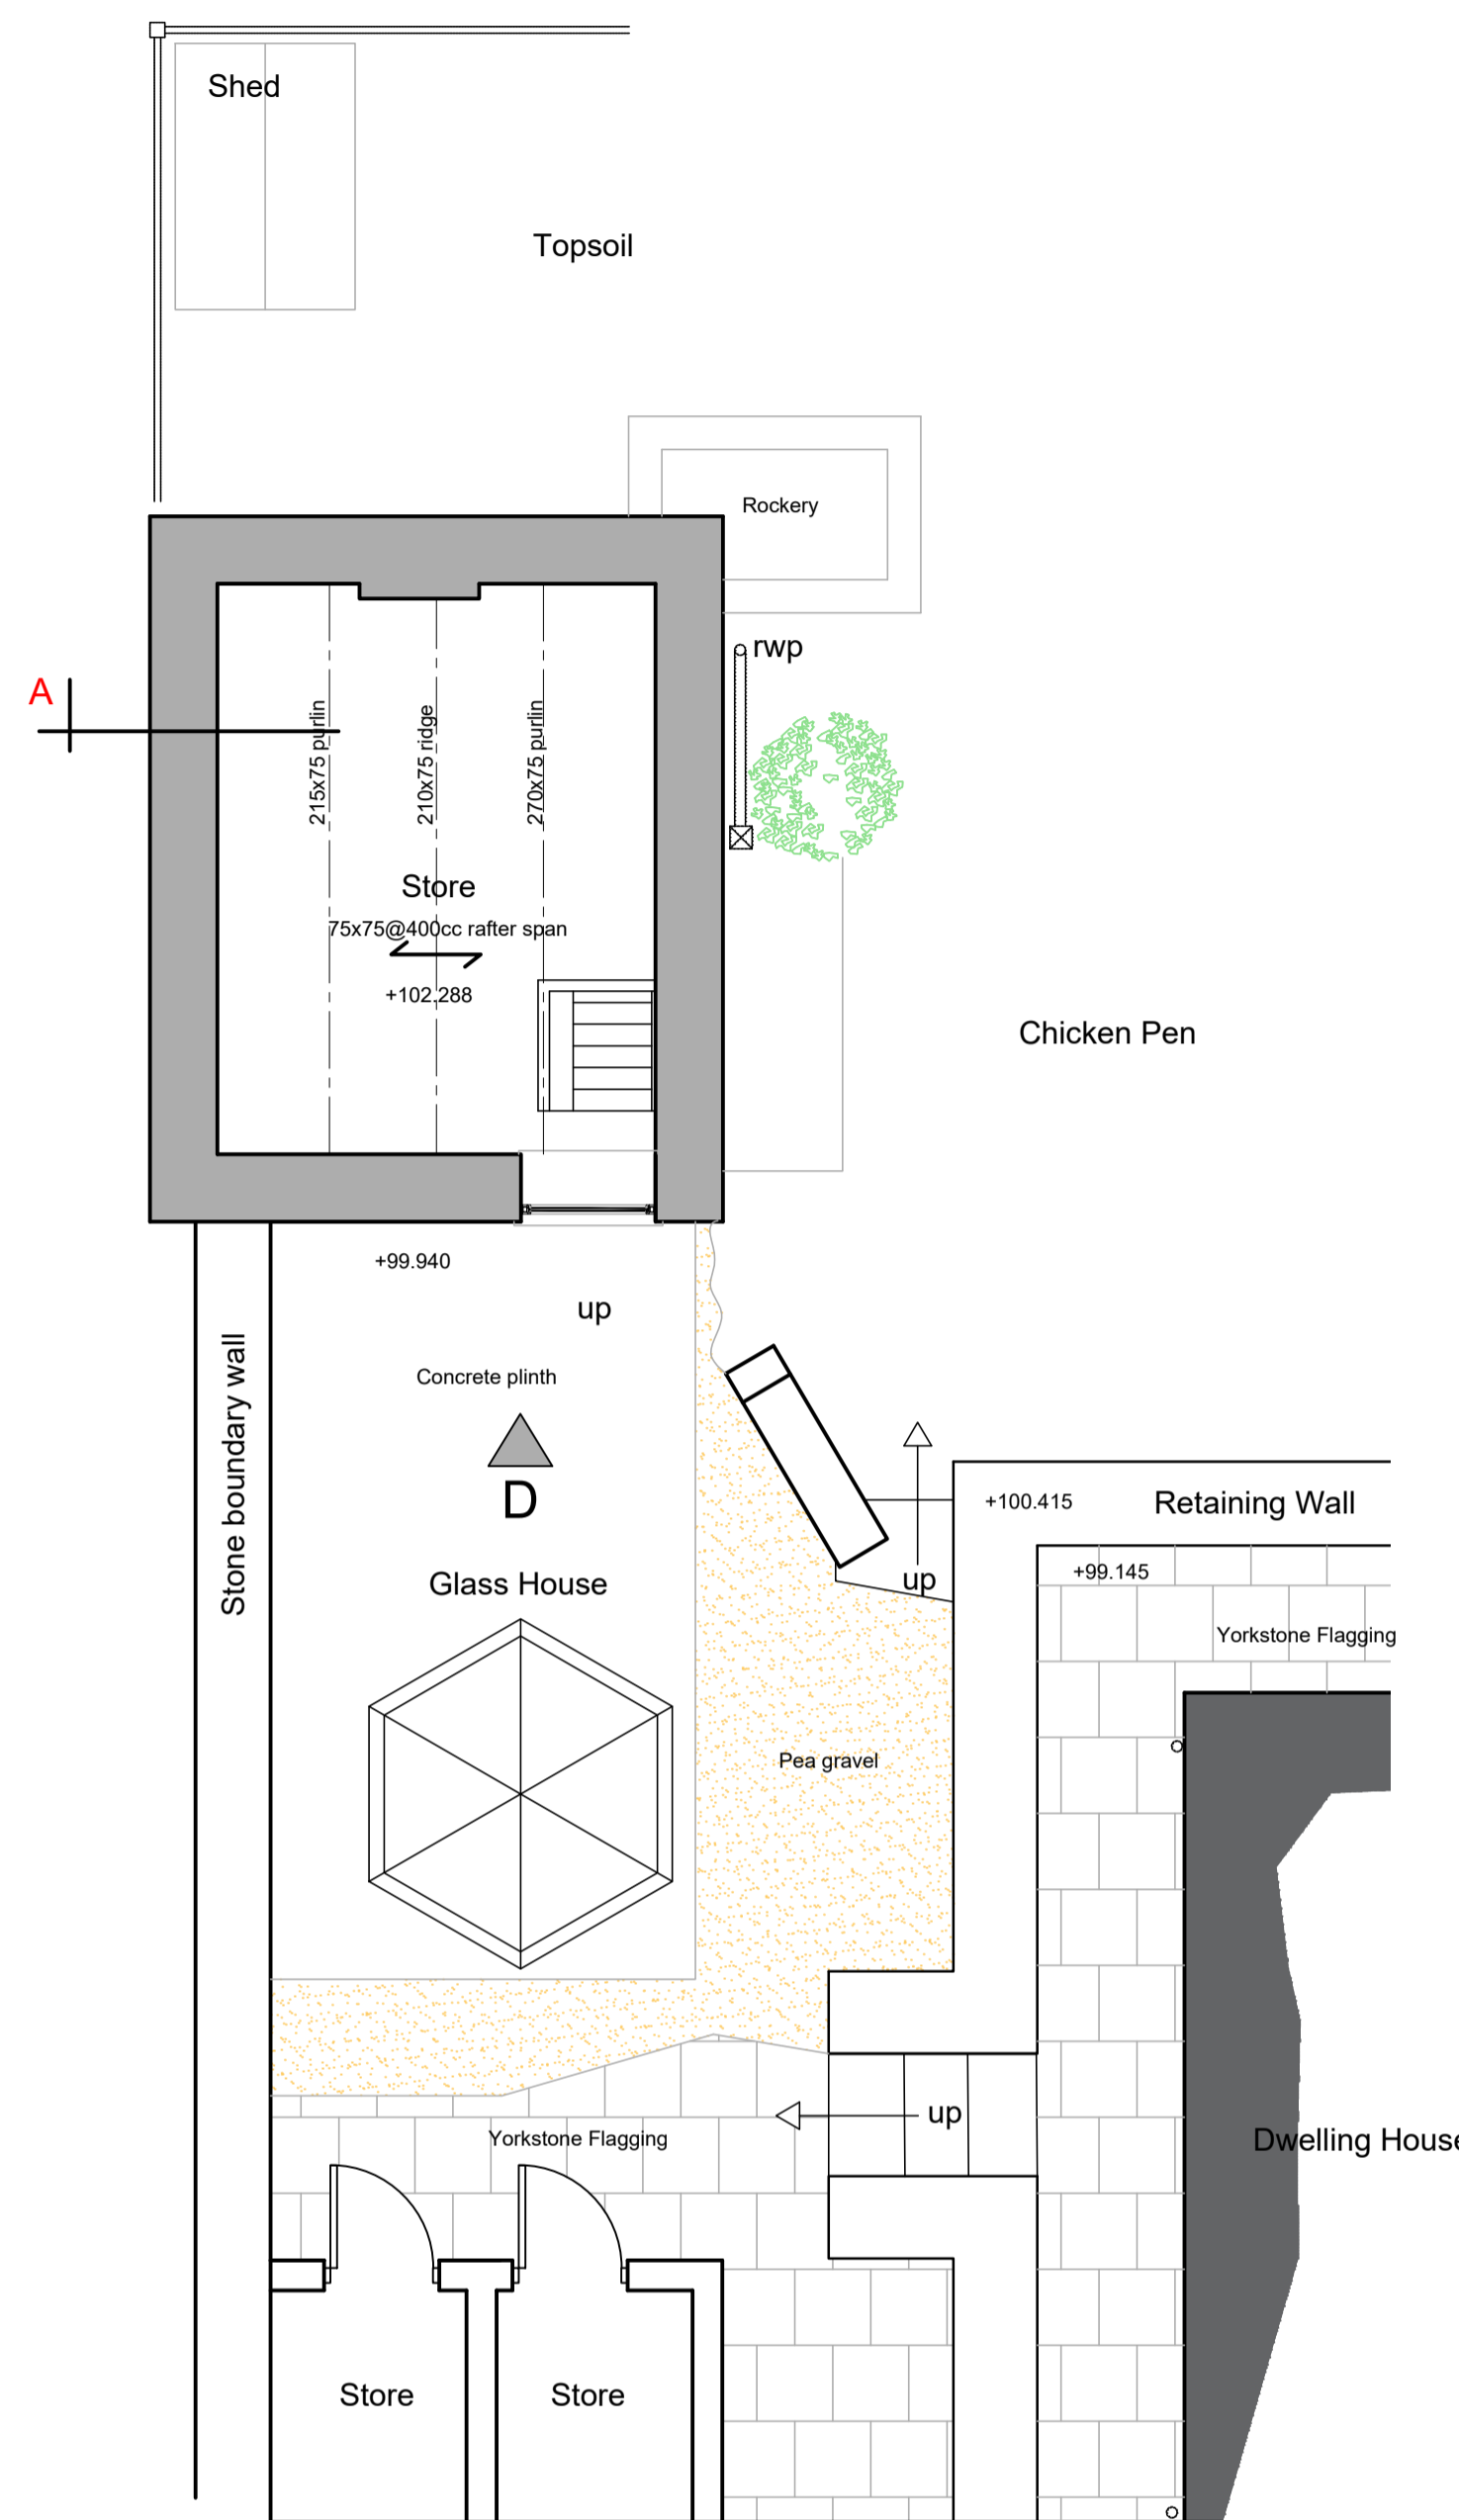

Existing First Floor Plan- Scale 1:50




Location Plan - Scale 1:1250

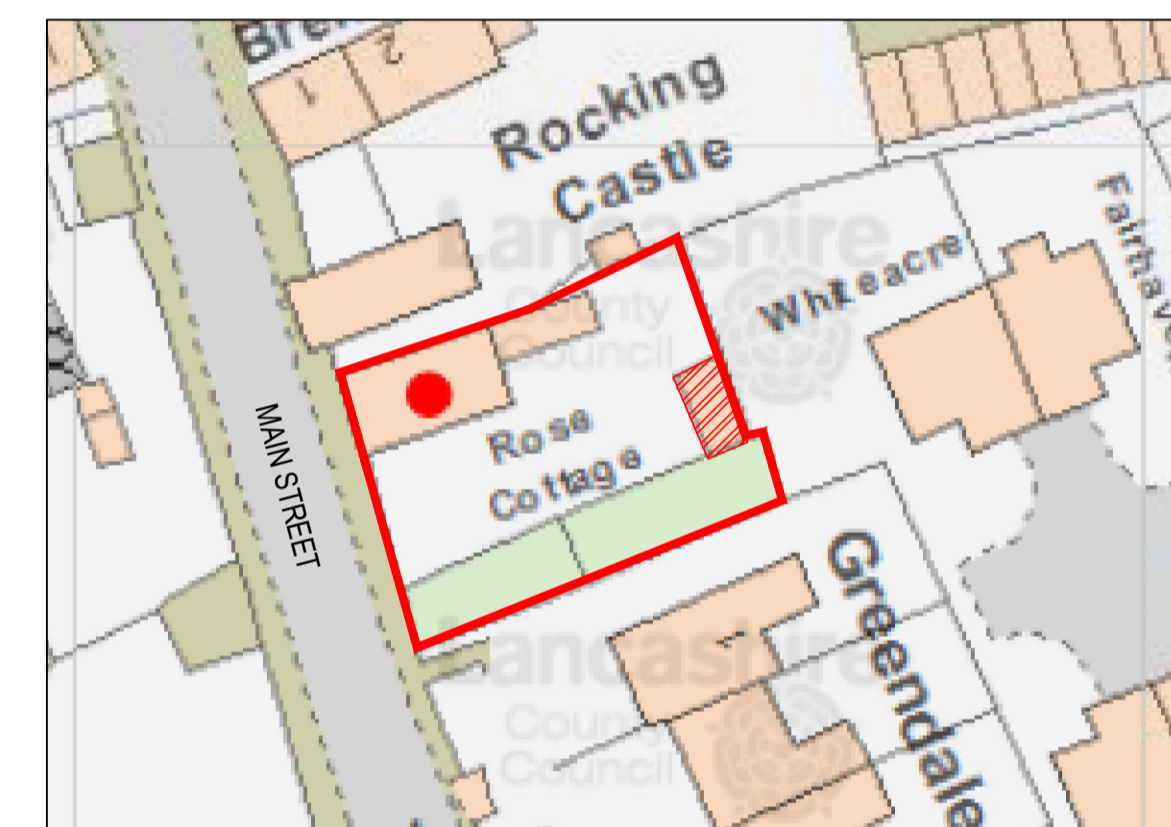


Block Plan - Scale 1:500




Existing Elevation A- Scale 1:50

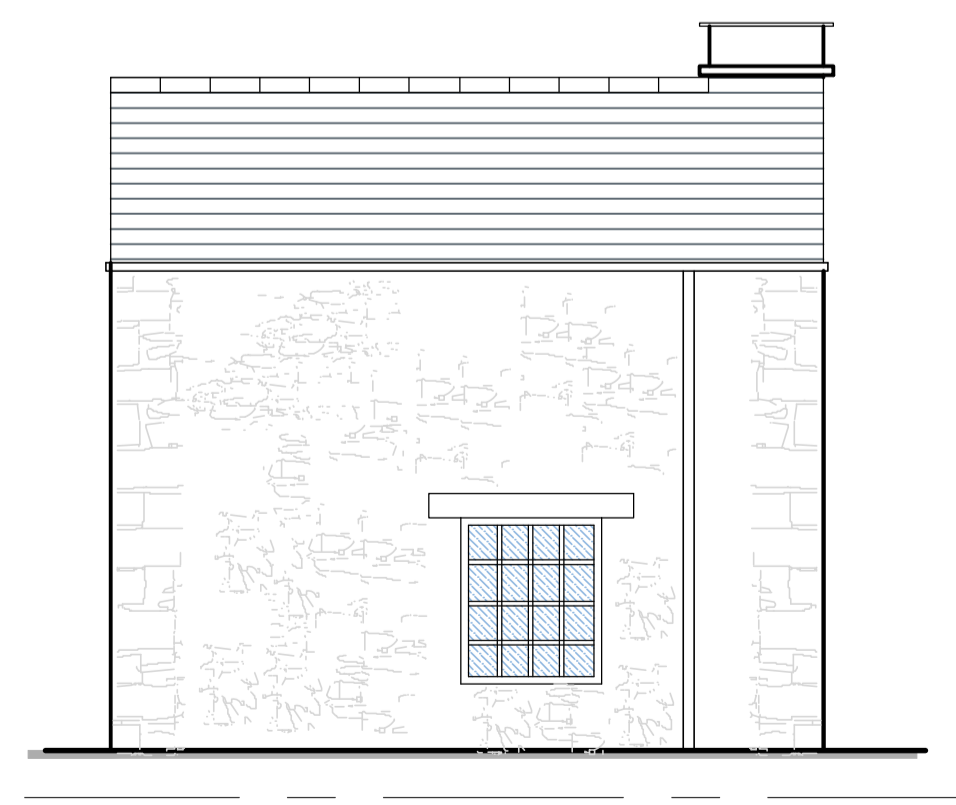


Existing Elevation B- Scale 1:50

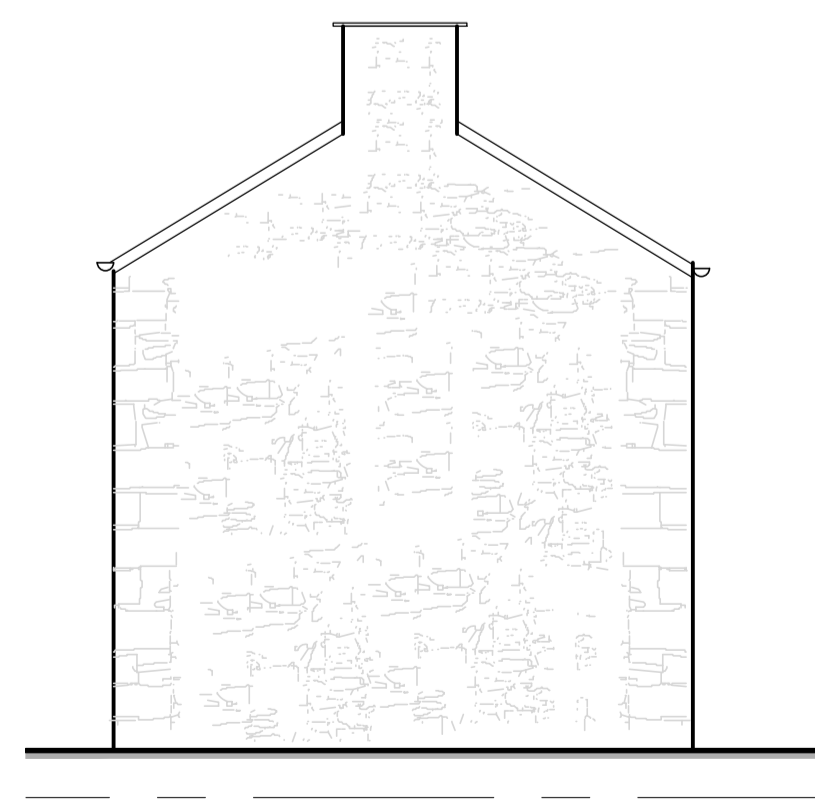

Existing Elevation C- Scale 1:50

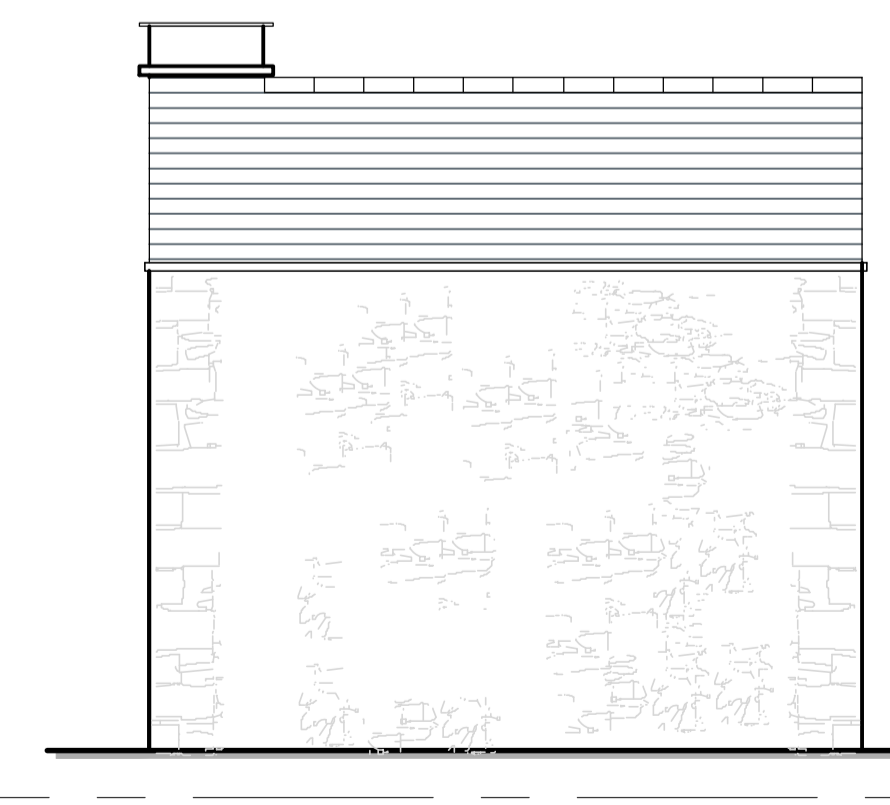

Existing Elevation D- Scale 1:50

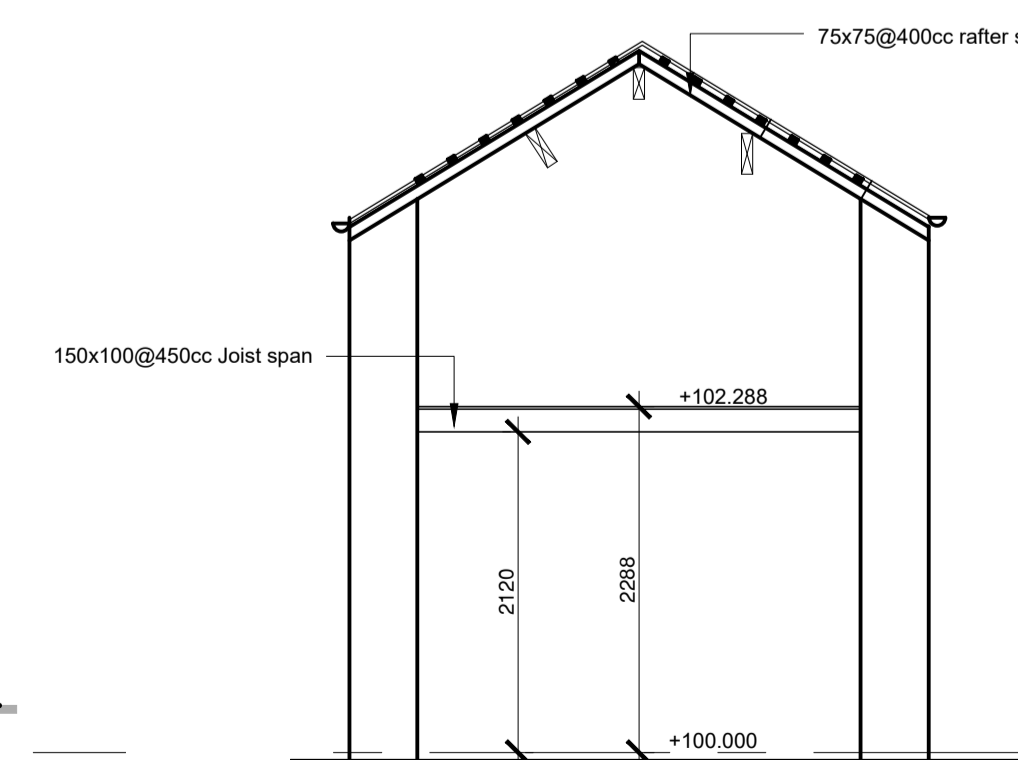

Existing Section AA- Scale 1:50

OGDEN DESIGN CONSULTANTS
 T : 07968493550
 E : RYAN@OGDENDESIGN.CO.UK
 W : WWW.OGDENDESIGNCONSULTANTS.CO.UK

PROJECT
 Extension/conversion to existing outbuilding
 @ Rosemede, Main Street, Grindleton,
 BB7 4QT

DRAWING TITLE
 Existing Plans and Elevations
 Planning Application

DATE	October 2018	DRAWN BY	RCO
SCALE	1:50@A1	CHECKED	RO
DWG No	1021 - L(001)	REVISION	-