



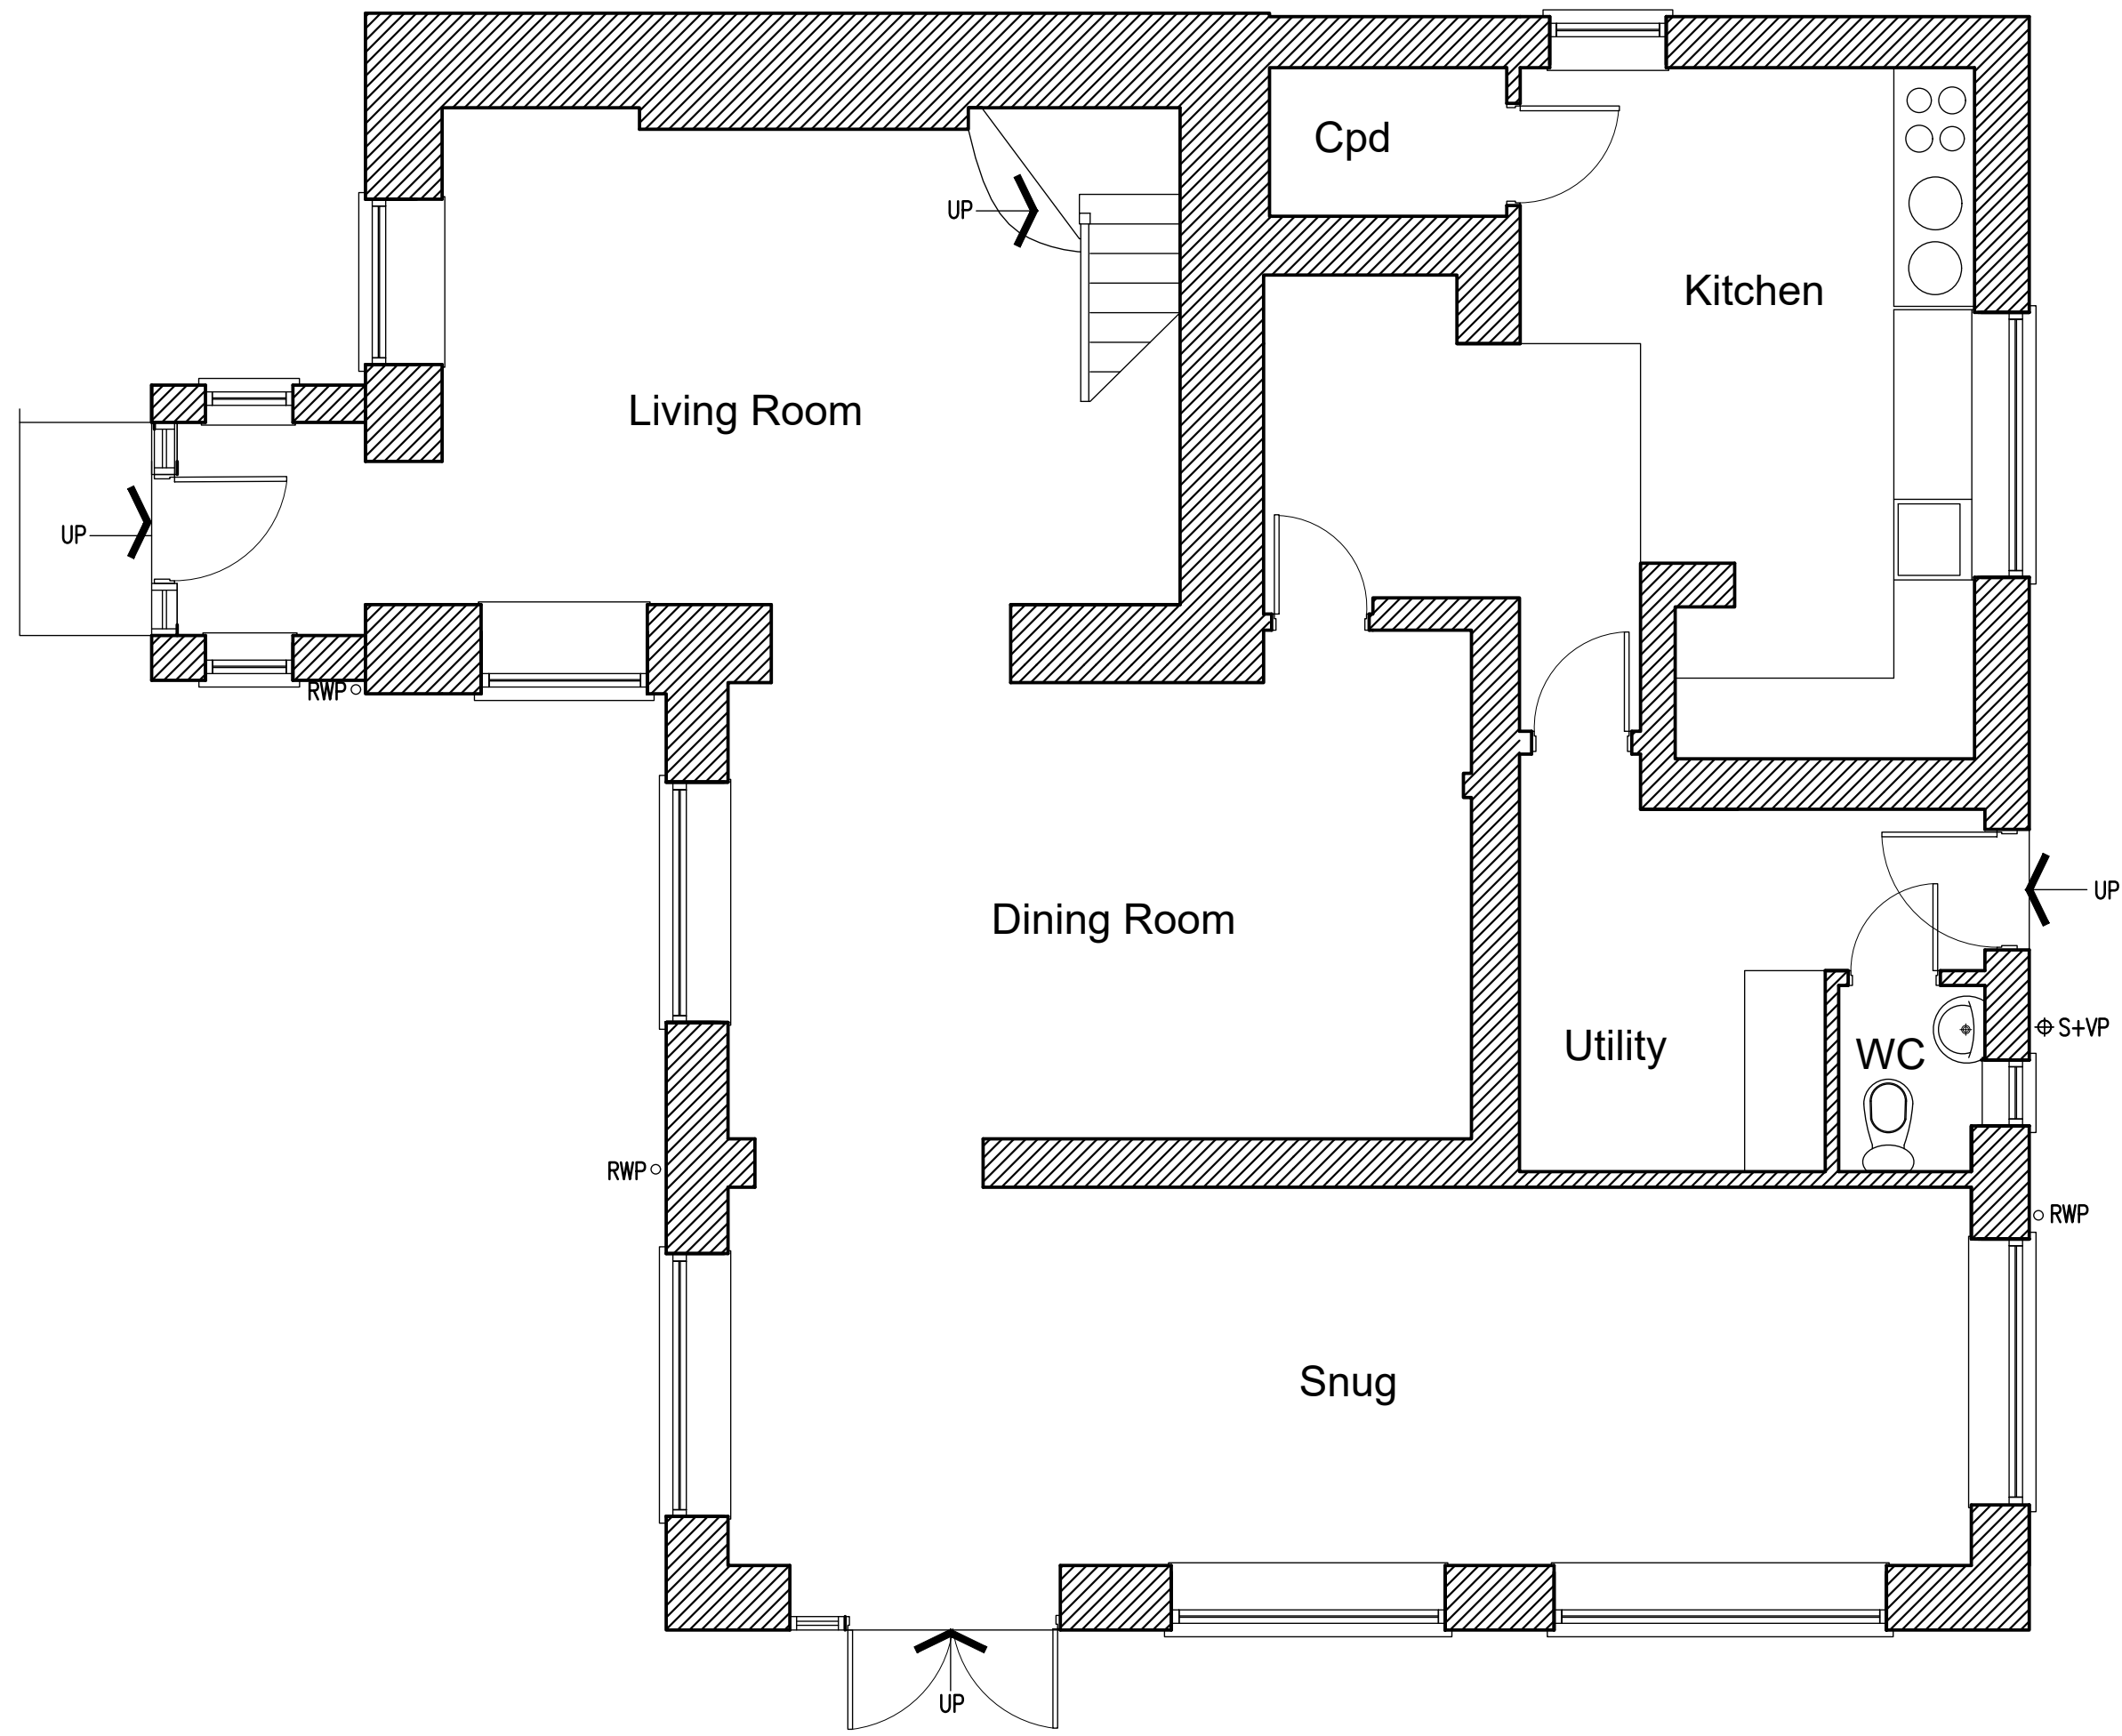

Existing Ground Floor Plan

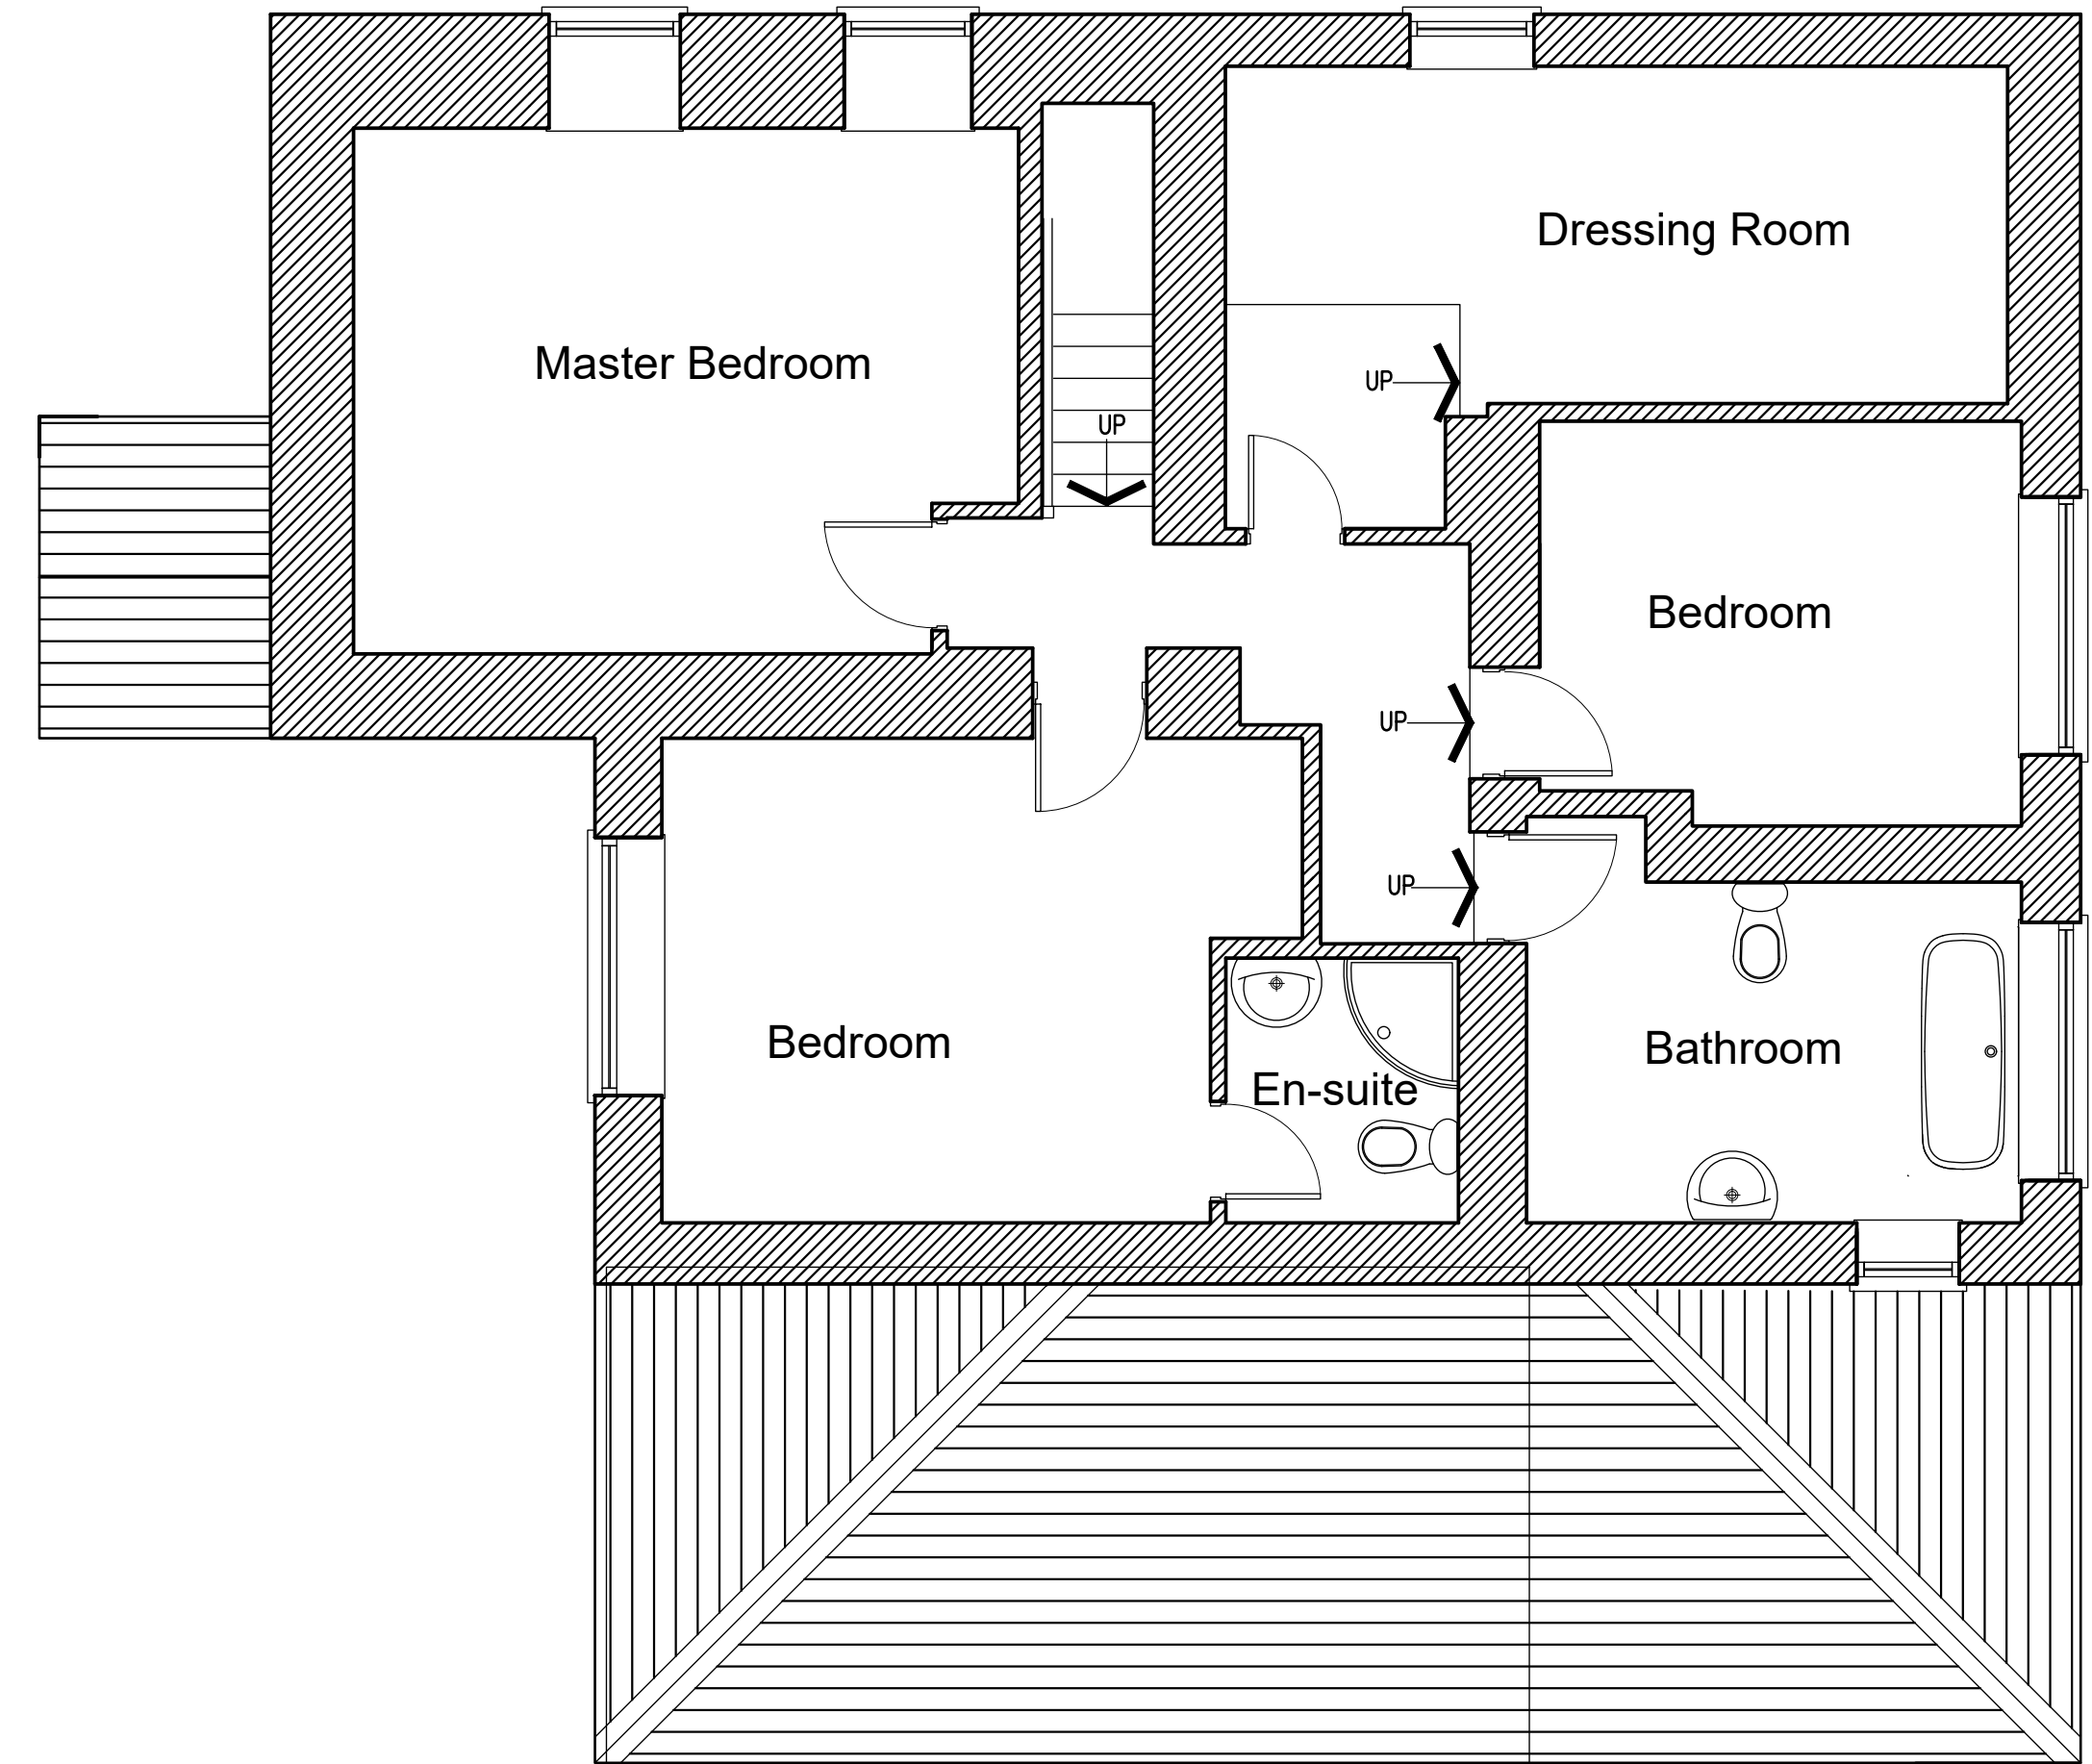

Existing First Floor Plan



 MAGNUS TECHNICAL ENGINEERING		Magnus Technical Engineering Ltd. Blackthorn House Skull House Lane Appley Bridge WN6 9DB	
Rev.	Description	By	Date
Project Karen Jackson Talbot Bridge Cottage Bashall Eaves Clitheroe BB7 3NA		Drawing Title Existing Plans	
Drawing No. JACKSON/01		Rev.	
Drawn by J.S.	Scale 1:50	Date Aug '18	
1. Figure dimensions to be followed in preference to scale. 2. All dimensions to be checked on site prior to the commencement of any work. Any discrepancies to be reported immediately & resolved prior to work commencing. 3. This drawing is the copyright of the Magnus Technical Engineering Ltd. and may not be copied or used without prior consent.			