




Proposed Front Elevation

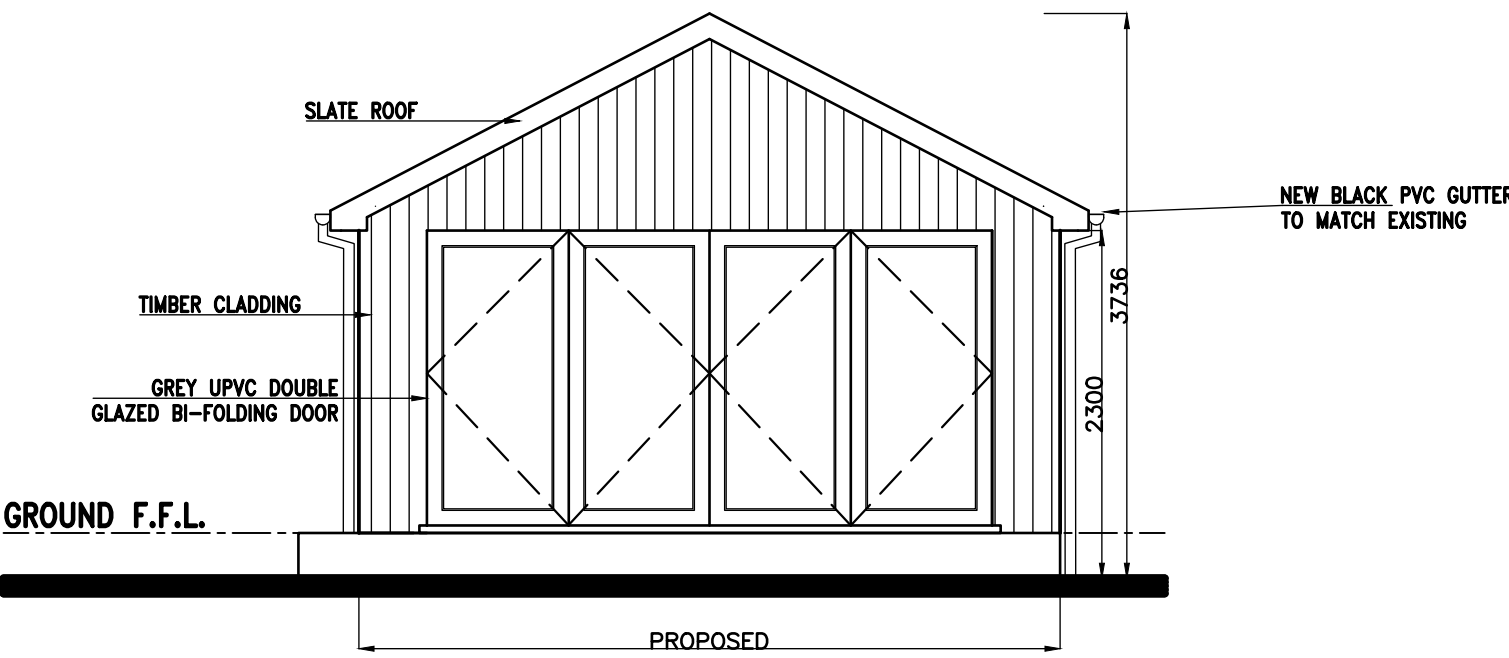


Proposed Side Elevation

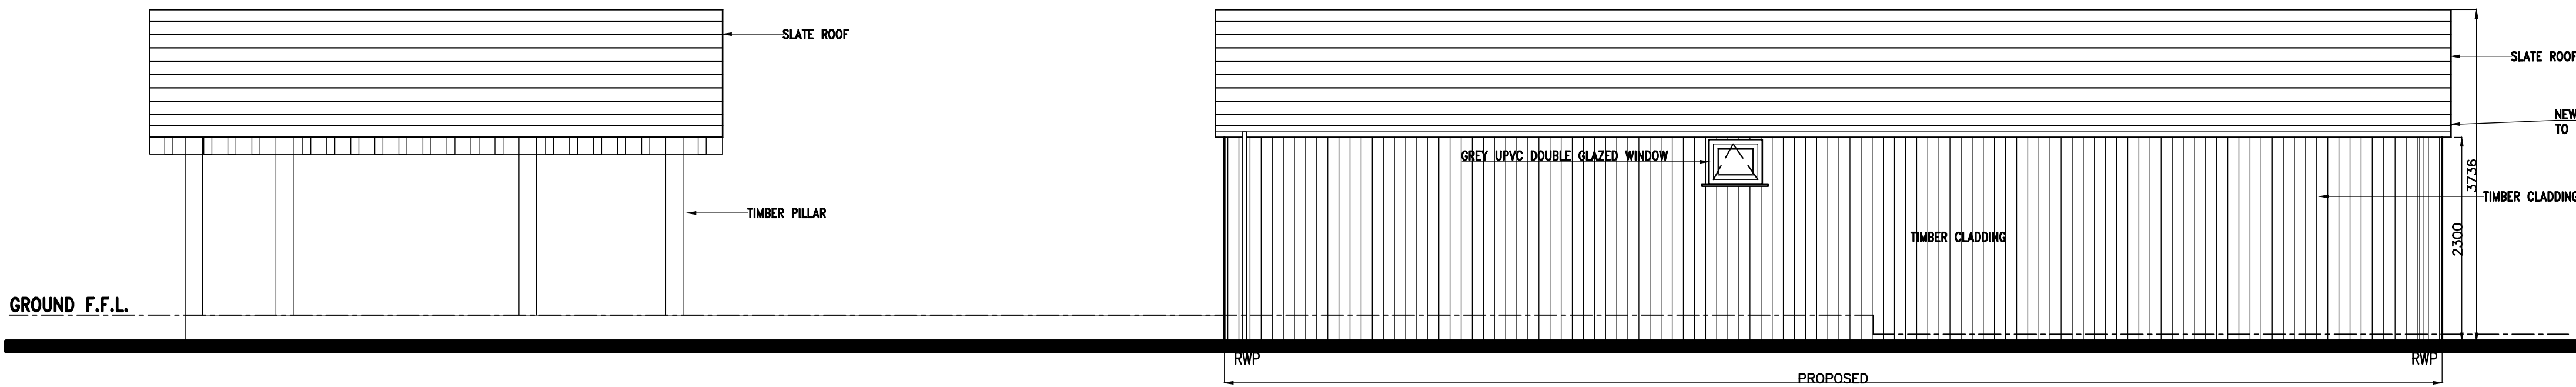

Proposed Rear Elevation

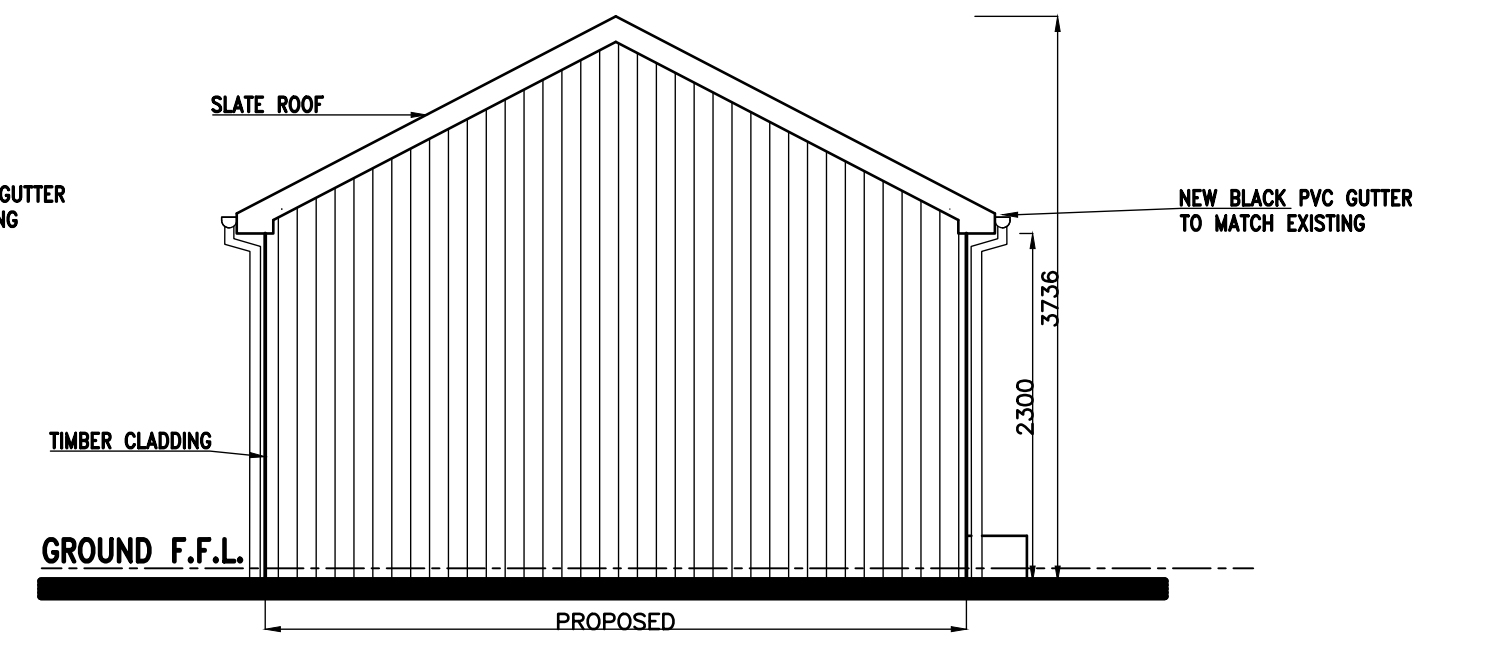

Proposed Side Elevation

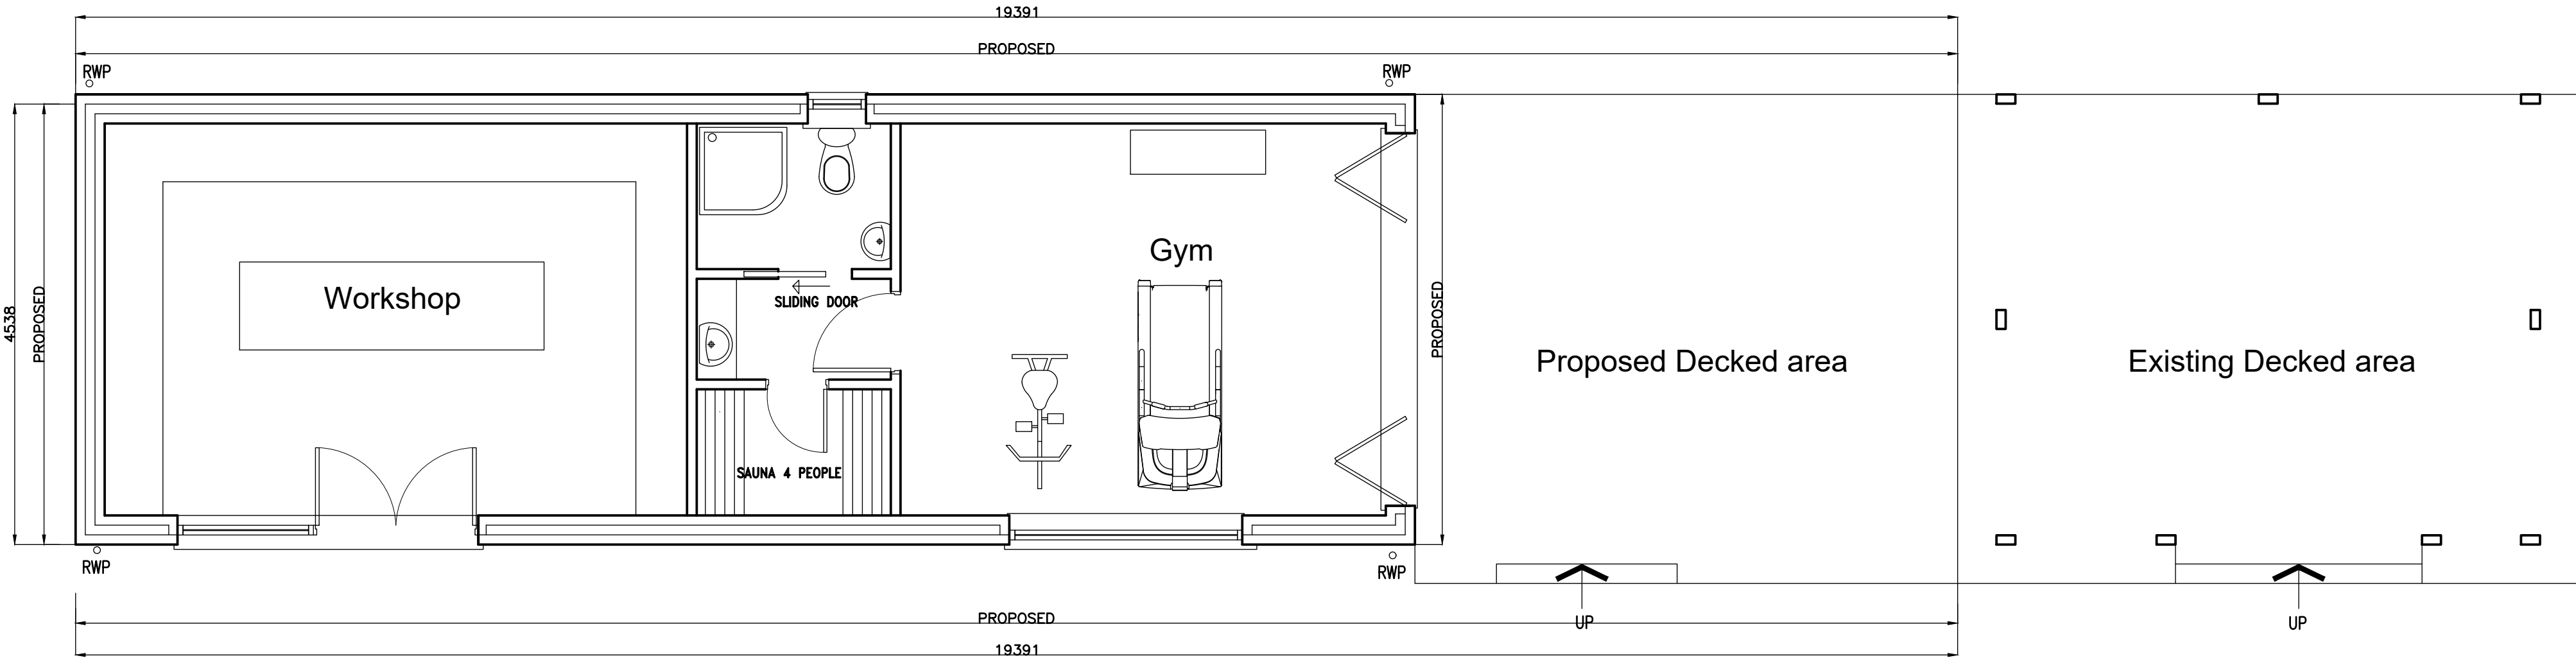

Proposed Plan



		Magnus Technical Engineering Ltd. Blackthorn House Skull House Lane Appley Bridge WN6 9DB	
Rev.	Description	By	Date
Project	Drawing Title		
Karen Jackson Talbot Bridge Cottage Bashall Eaves Clitheroe BB7 3NA	Proposed Workshop Layout		
Drawing No.	Rev.		
JACKSON/06			
Drawn by	Scale	Date	
F.T.	1:50	Aug '18	