
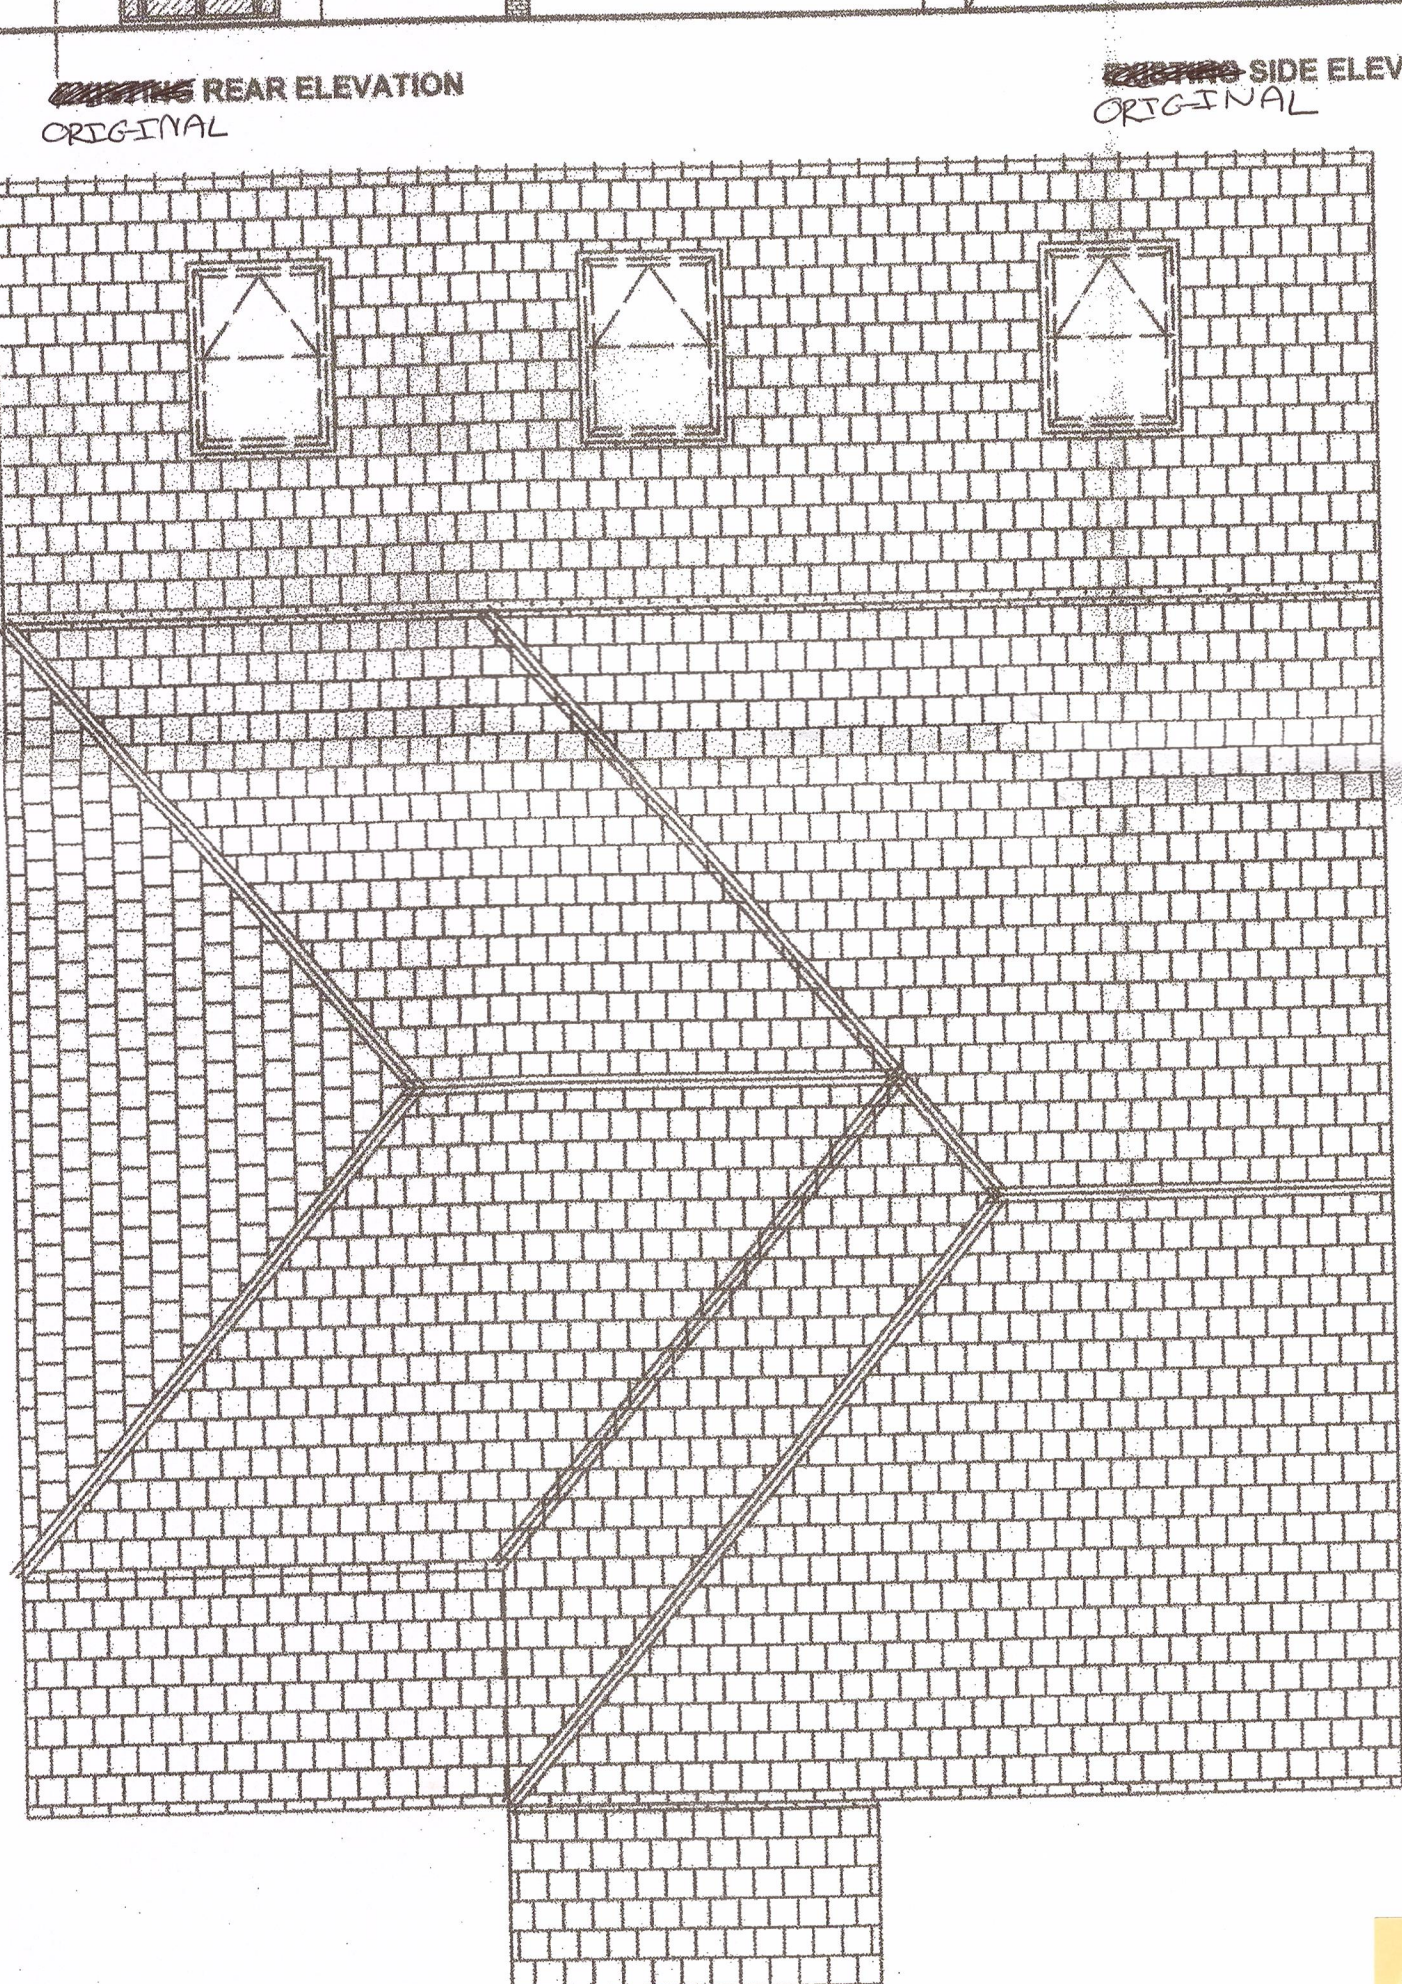
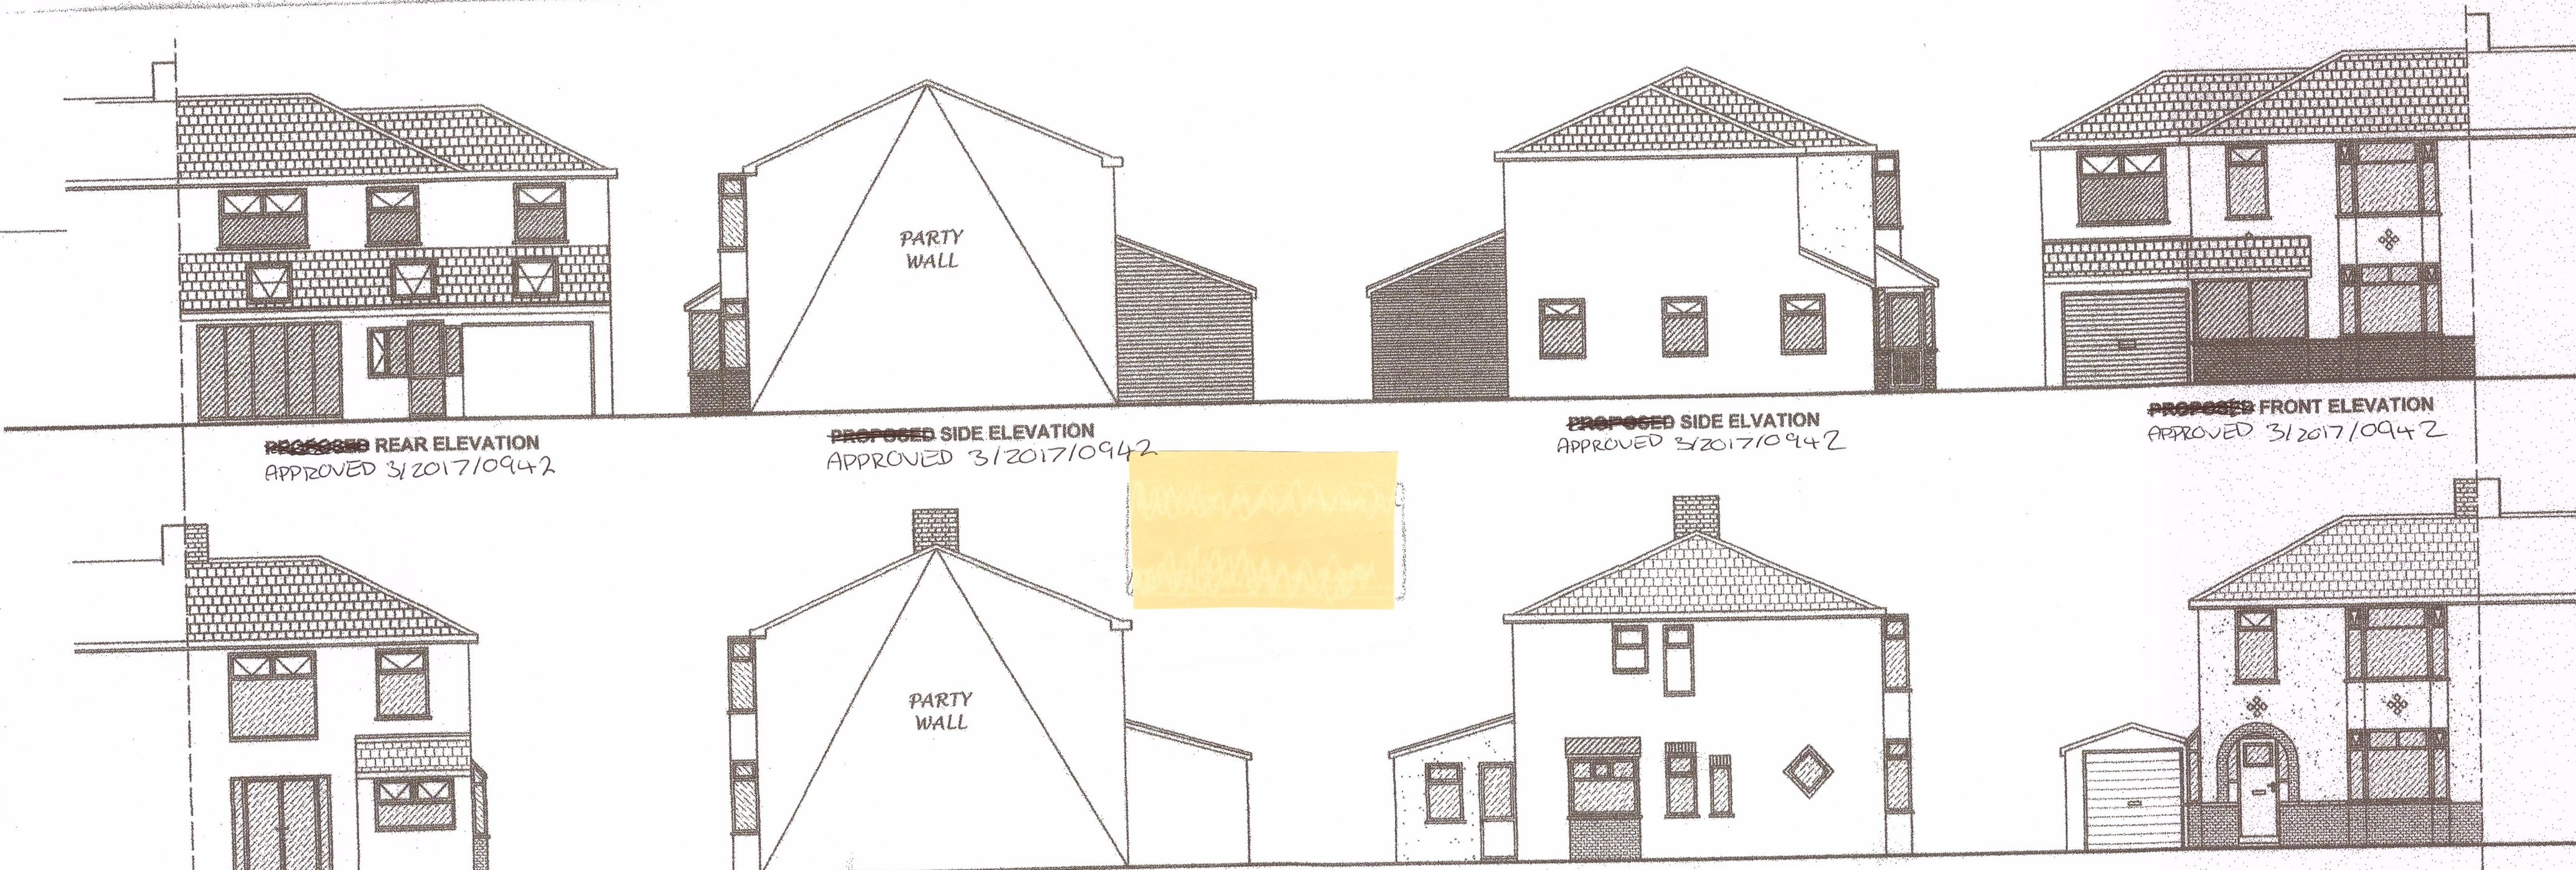


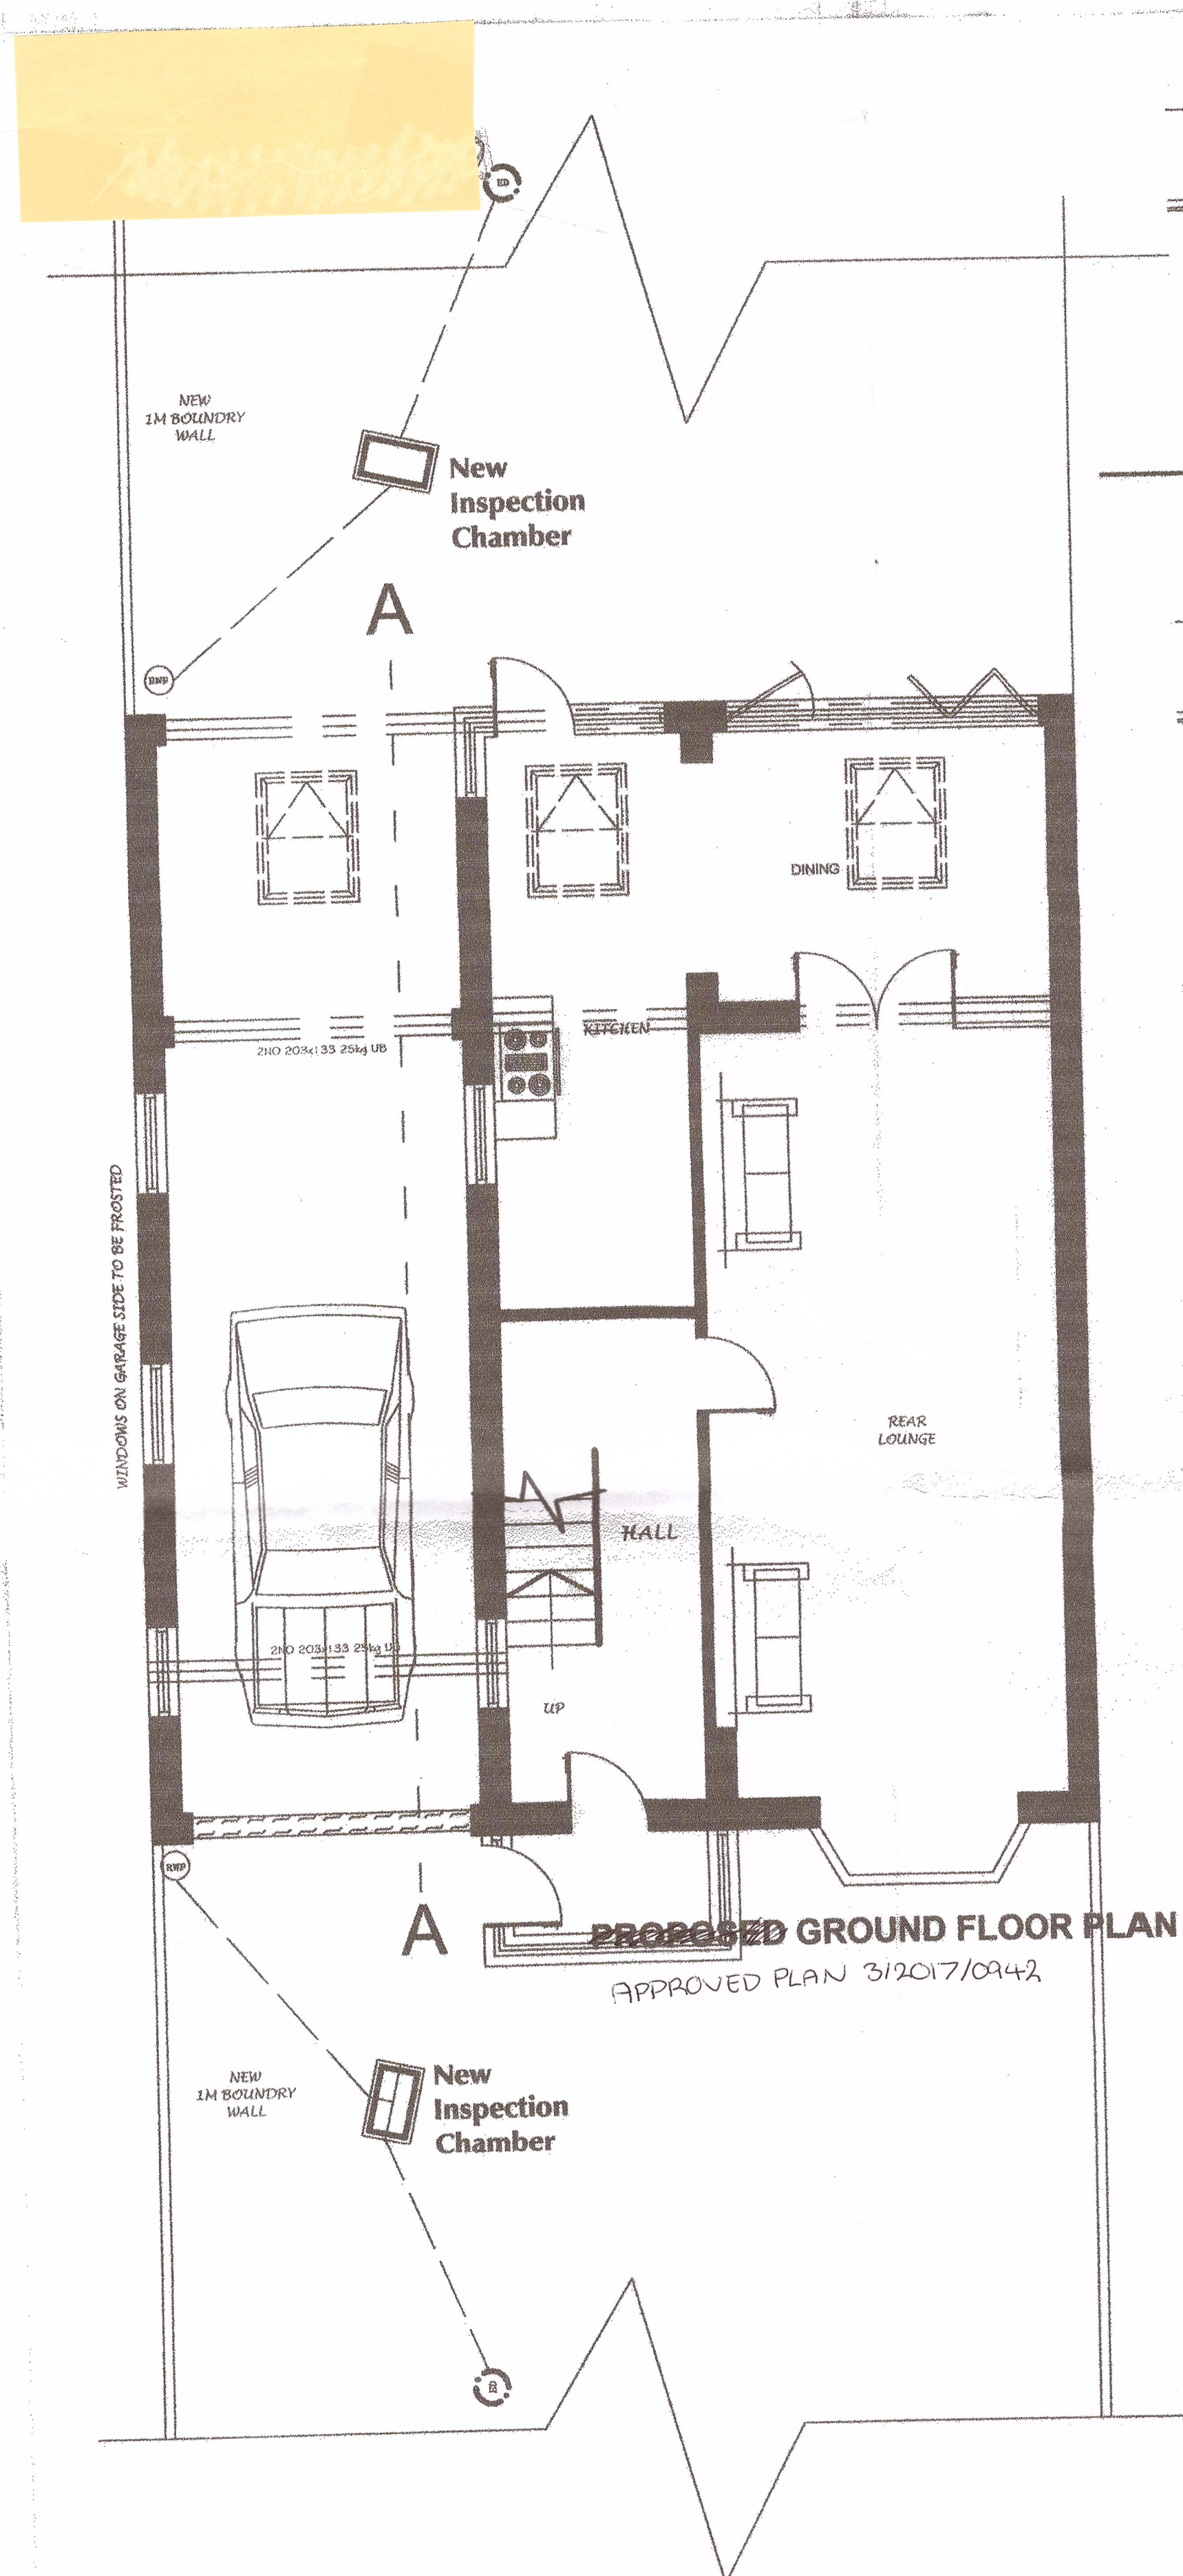


PROPOSED ROOF FLOOR PLAN
APPROVED PLAN 3/2017/0942

APPROVED 3/2017/0942
PROPOSED FIRST FLOOR PLAN

AMENDED PLANS RECEIVED
DATE 27/3/19

George Hargreaves
APPROVED AND ORIGINAL PLANS
A1 1:100 1:50 1:20

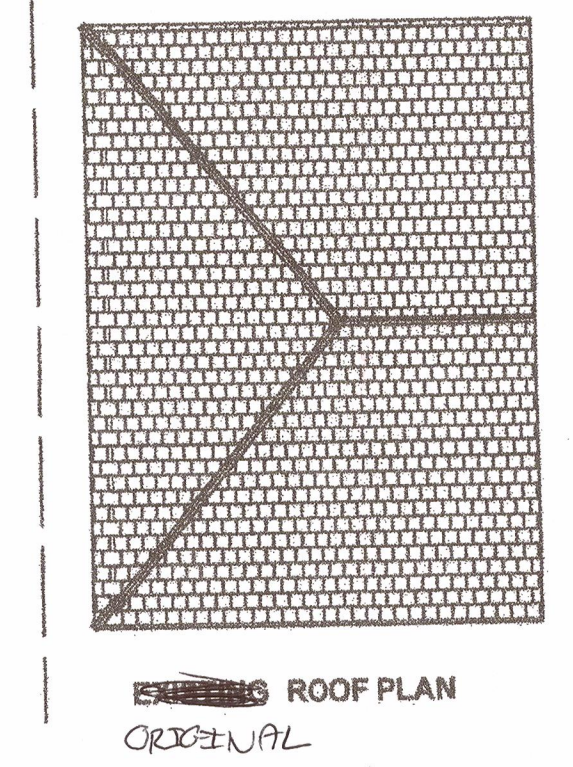

Xpert Planning Associates
Architectural Technologist Interior Designers Building Contractors Structural Engineers
Client: George Hargreaves
Project Address: 81 Ribchester Rd
Clayton Le Dale
Blackburn
BB1 9HT
Sheet: DOUBLE STOREY SIDE EXTENSION & A SINGLE STOREY REAR EXTENSION
Job Detail: HOUSEHOLDERS PLANNING APPLICATION
Drawing No: 6.289 1:100, 1:50, 1:20 @ A1

81 Ribchester Road **XPERT PLANNING**