
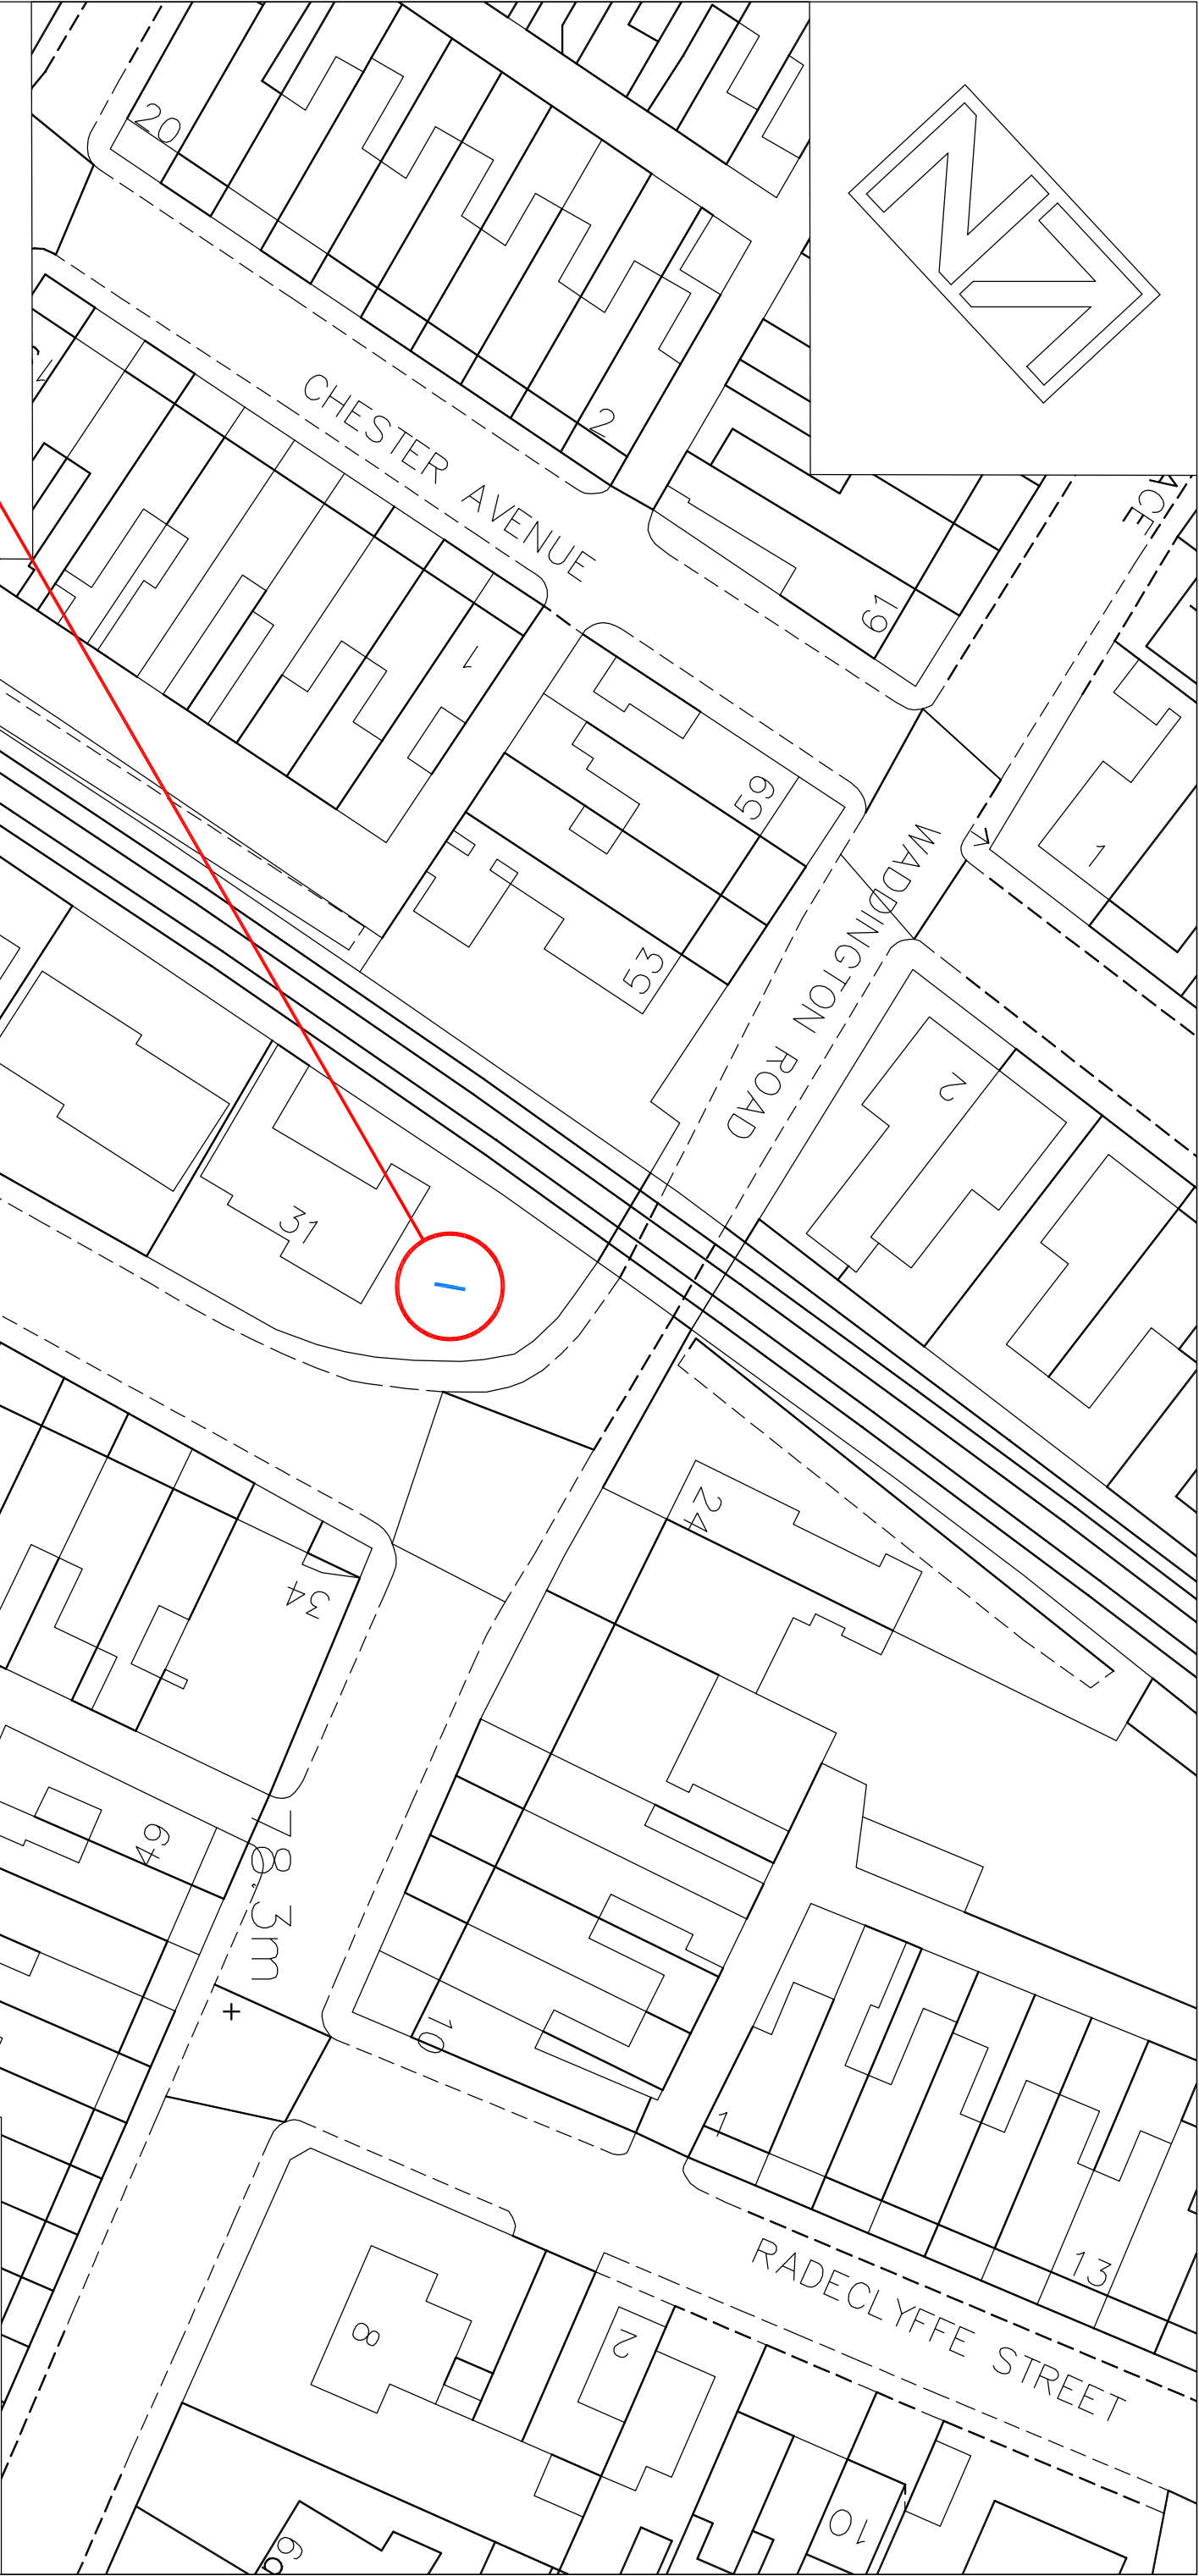


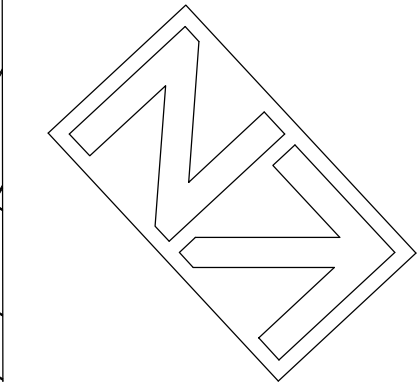

2250mm

Manor Place
1, 2, 3 & 4 bedroom homes
Visit www.morris-homes.co.uk or call 01625 544 444

Third left
off Waddington Road
[morris-homes.co.uk](http://www.morris-homes.co.uk)

1500mm

1500mm

3000mm

SCALE 1:50



REV	DESCRIPTION	DATE	INIT

**MORRIS
HOMES**

Morris Homes (Group) Limited
Morland House
Altrincham Road
Wilmslow
Cheshire SK9 5NW
Tel: (01625) 544 444
Fax: (0845) 833 1845

Job Title
**MANOR PLACE
CLITHEROE**

Dwg Title
**SITE PLAN
SALES SIGN BOARD**

date	drawn	checked	scale	dwg no	rev
09/11/18	SJM		1:500 @ A3	N286/P/SB03	-