

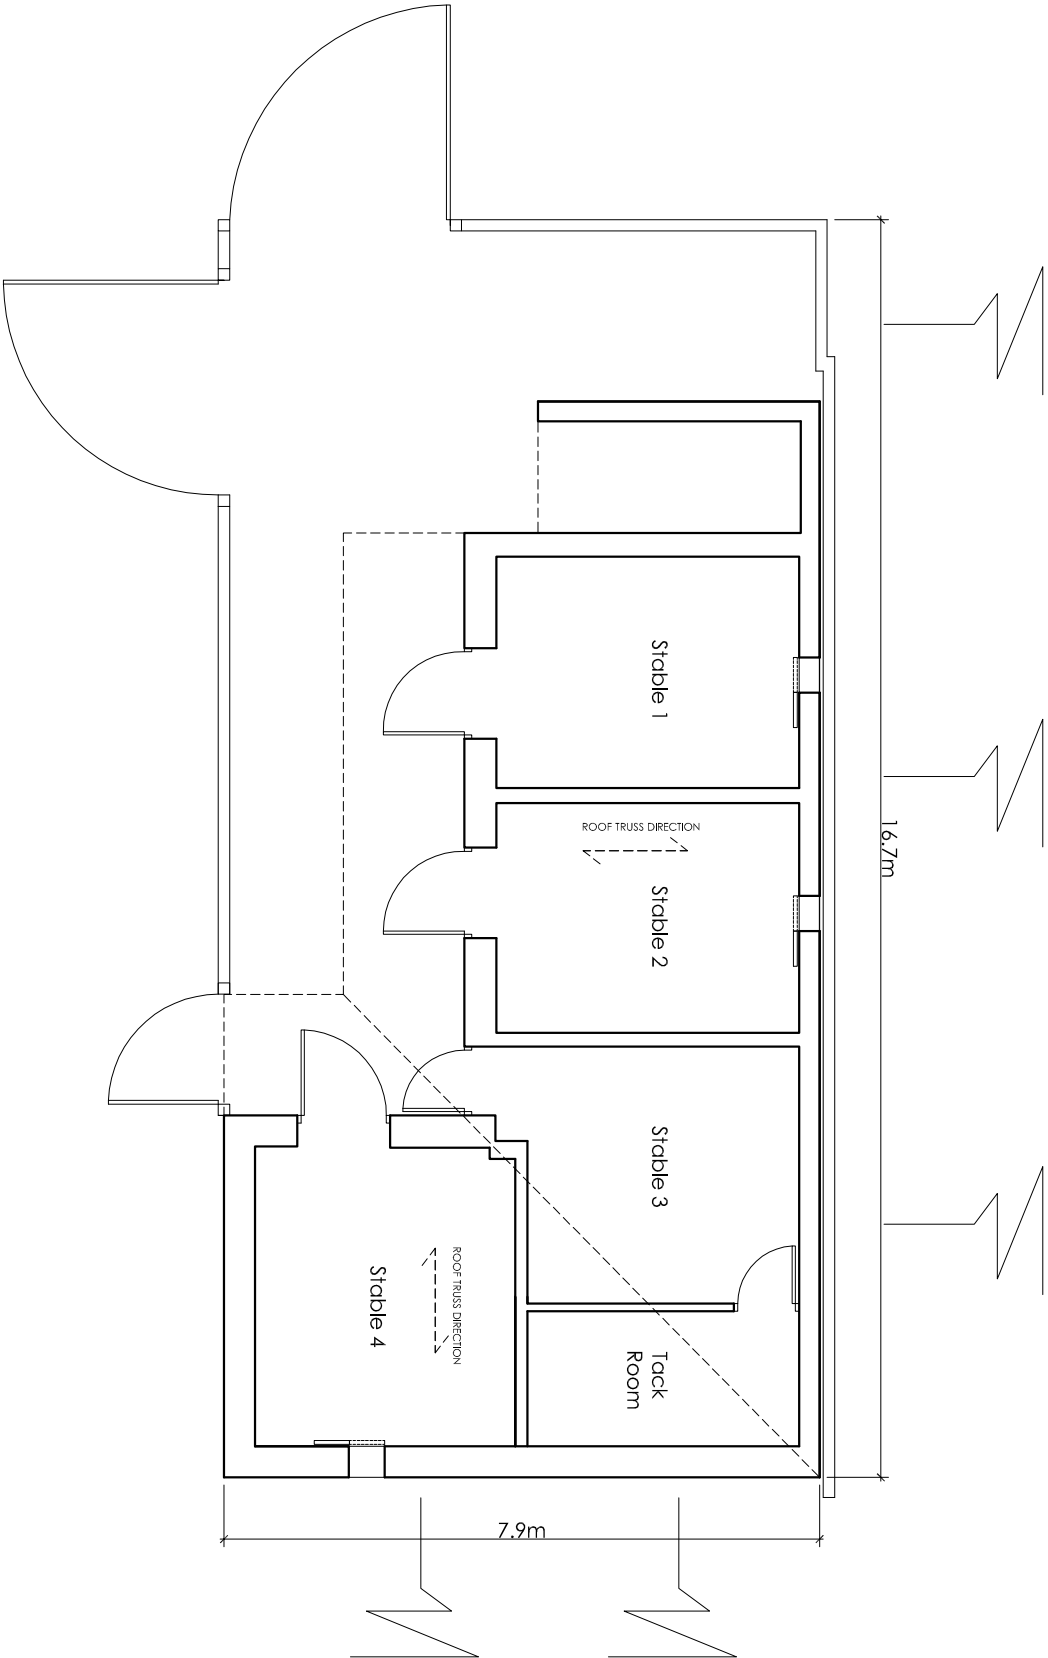


This drawing is to be read in conjunction with all relevant Architect consultants' and specialists' drawings and specifications. The Architect is to be notified of any changes to the design and specifications prior to construction. The drawing is subject to change without notice. All work carried out before Planning and Building Permission has been granted is at the contractor's risk.

 


EXISTING STABLE FLOOR PLAN

SCALE 1:100

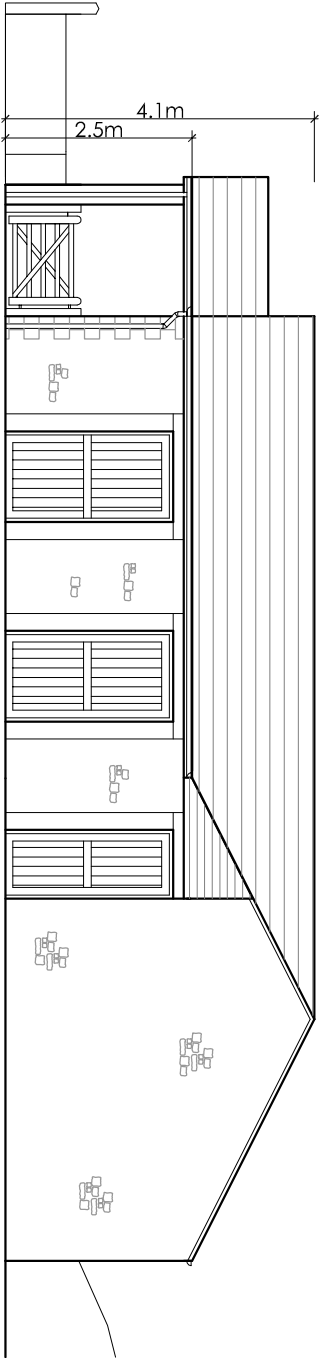


EXISTING FRONT ELEVATION

SCALE 1:100

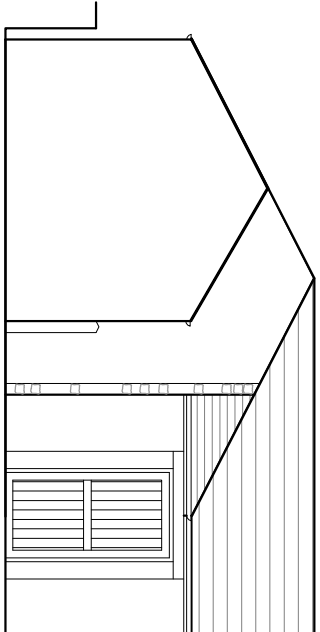

EXISTING SIDE ELEVATION

SCALE 1:100

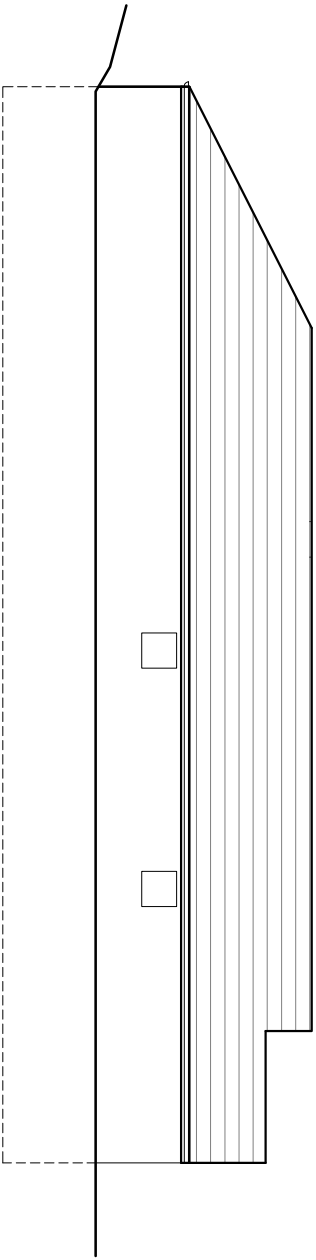

EXISTING REAR ELEVATION

SCALE 1:100

A RBM Dimensions added.

08.01.2019

Client

Mr and Mrs Roche

Job title

Proposed Alterations
Intack Farm
Clitheroe Old Road
Dutton
PR3 2YU

Drawing title

Existing Stable Drawings

Scale	Date	Drawn
1:100 @ A3	Oct 2018	BT

SUNDERLAND PEACOCK & ASSOCIATES LTD.
HAZEL NERE, PMULCO ROAD, CLITHEROE
LANCASHIRE, BB7 2AG
T 01200 423178 F 01200 427328
E info@sunderlandpeacock.com
www.sunderlandpeacock.com



5729 -E02

REV

A