



EXISTING STABLE FLOOR PLAN

SCALE 1:100

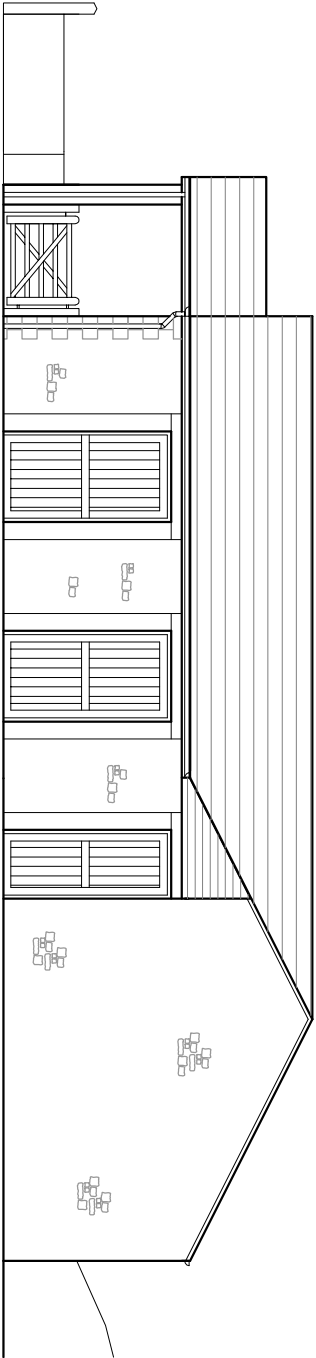


EXISTING FRONT ELEVATION

SCALE 1:100

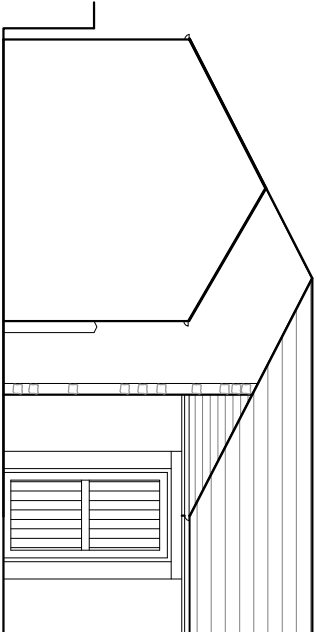

EXISTING SIDE ELEVATION

SCALE 1:100

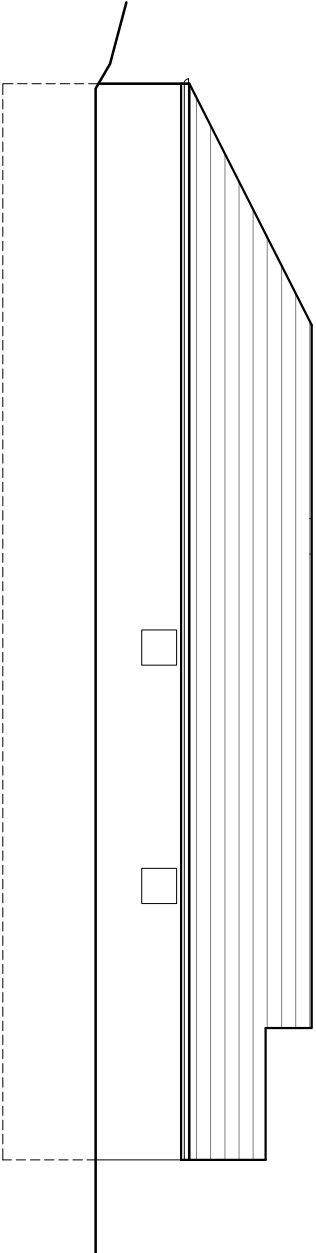

EXISTING REAR ELEVATION

SCALE 1:100

Client

Mr and Mrs Roche

Job title

Proposed Alterations
Intack Farm
Clitheroe Old Road
Dutton
PR3 2YU

Drawing title

Existing Stable Drawings

Scale	Date	Drawn
1:100 @ A3	Oct 2018	BT

SUNDERLAND PEACOCK & ASSOCIATES LTD.
HAZEL NERE, PULJO ROAD, CLITHEROE
LANCASHIRE, BB7 2AG
T 01200 423178 F 01200 427328
E info@sunderlandpeacock.com
www.sunderlandpeacock.com



5729 -E02

REV

-