

320181066P

Planning Drawing

David LIVERSIDGE


●●●●●● *Design!*
 architecture
 building engineers building surveyors

259 Rossendale Road, Burnley, Lancs. BB11 5BZ
 also at Haywards Heath, West Sussex, RH16 4DZ
 ●●● tel: **07977 463 496**
 ●● email: davidliversidge@msn.com


Existing Site Layout

Rose Cottage, Edisford Road,
 Clitheroe, BB7 3LA
 for Mr. and Mrs. Buckley

scale: 1/200th at A3 drawing No:
 date: Nov. 2018 18/165/1

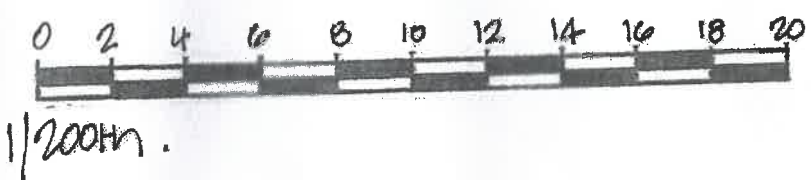

Existing Site Layout scale: 1/200th

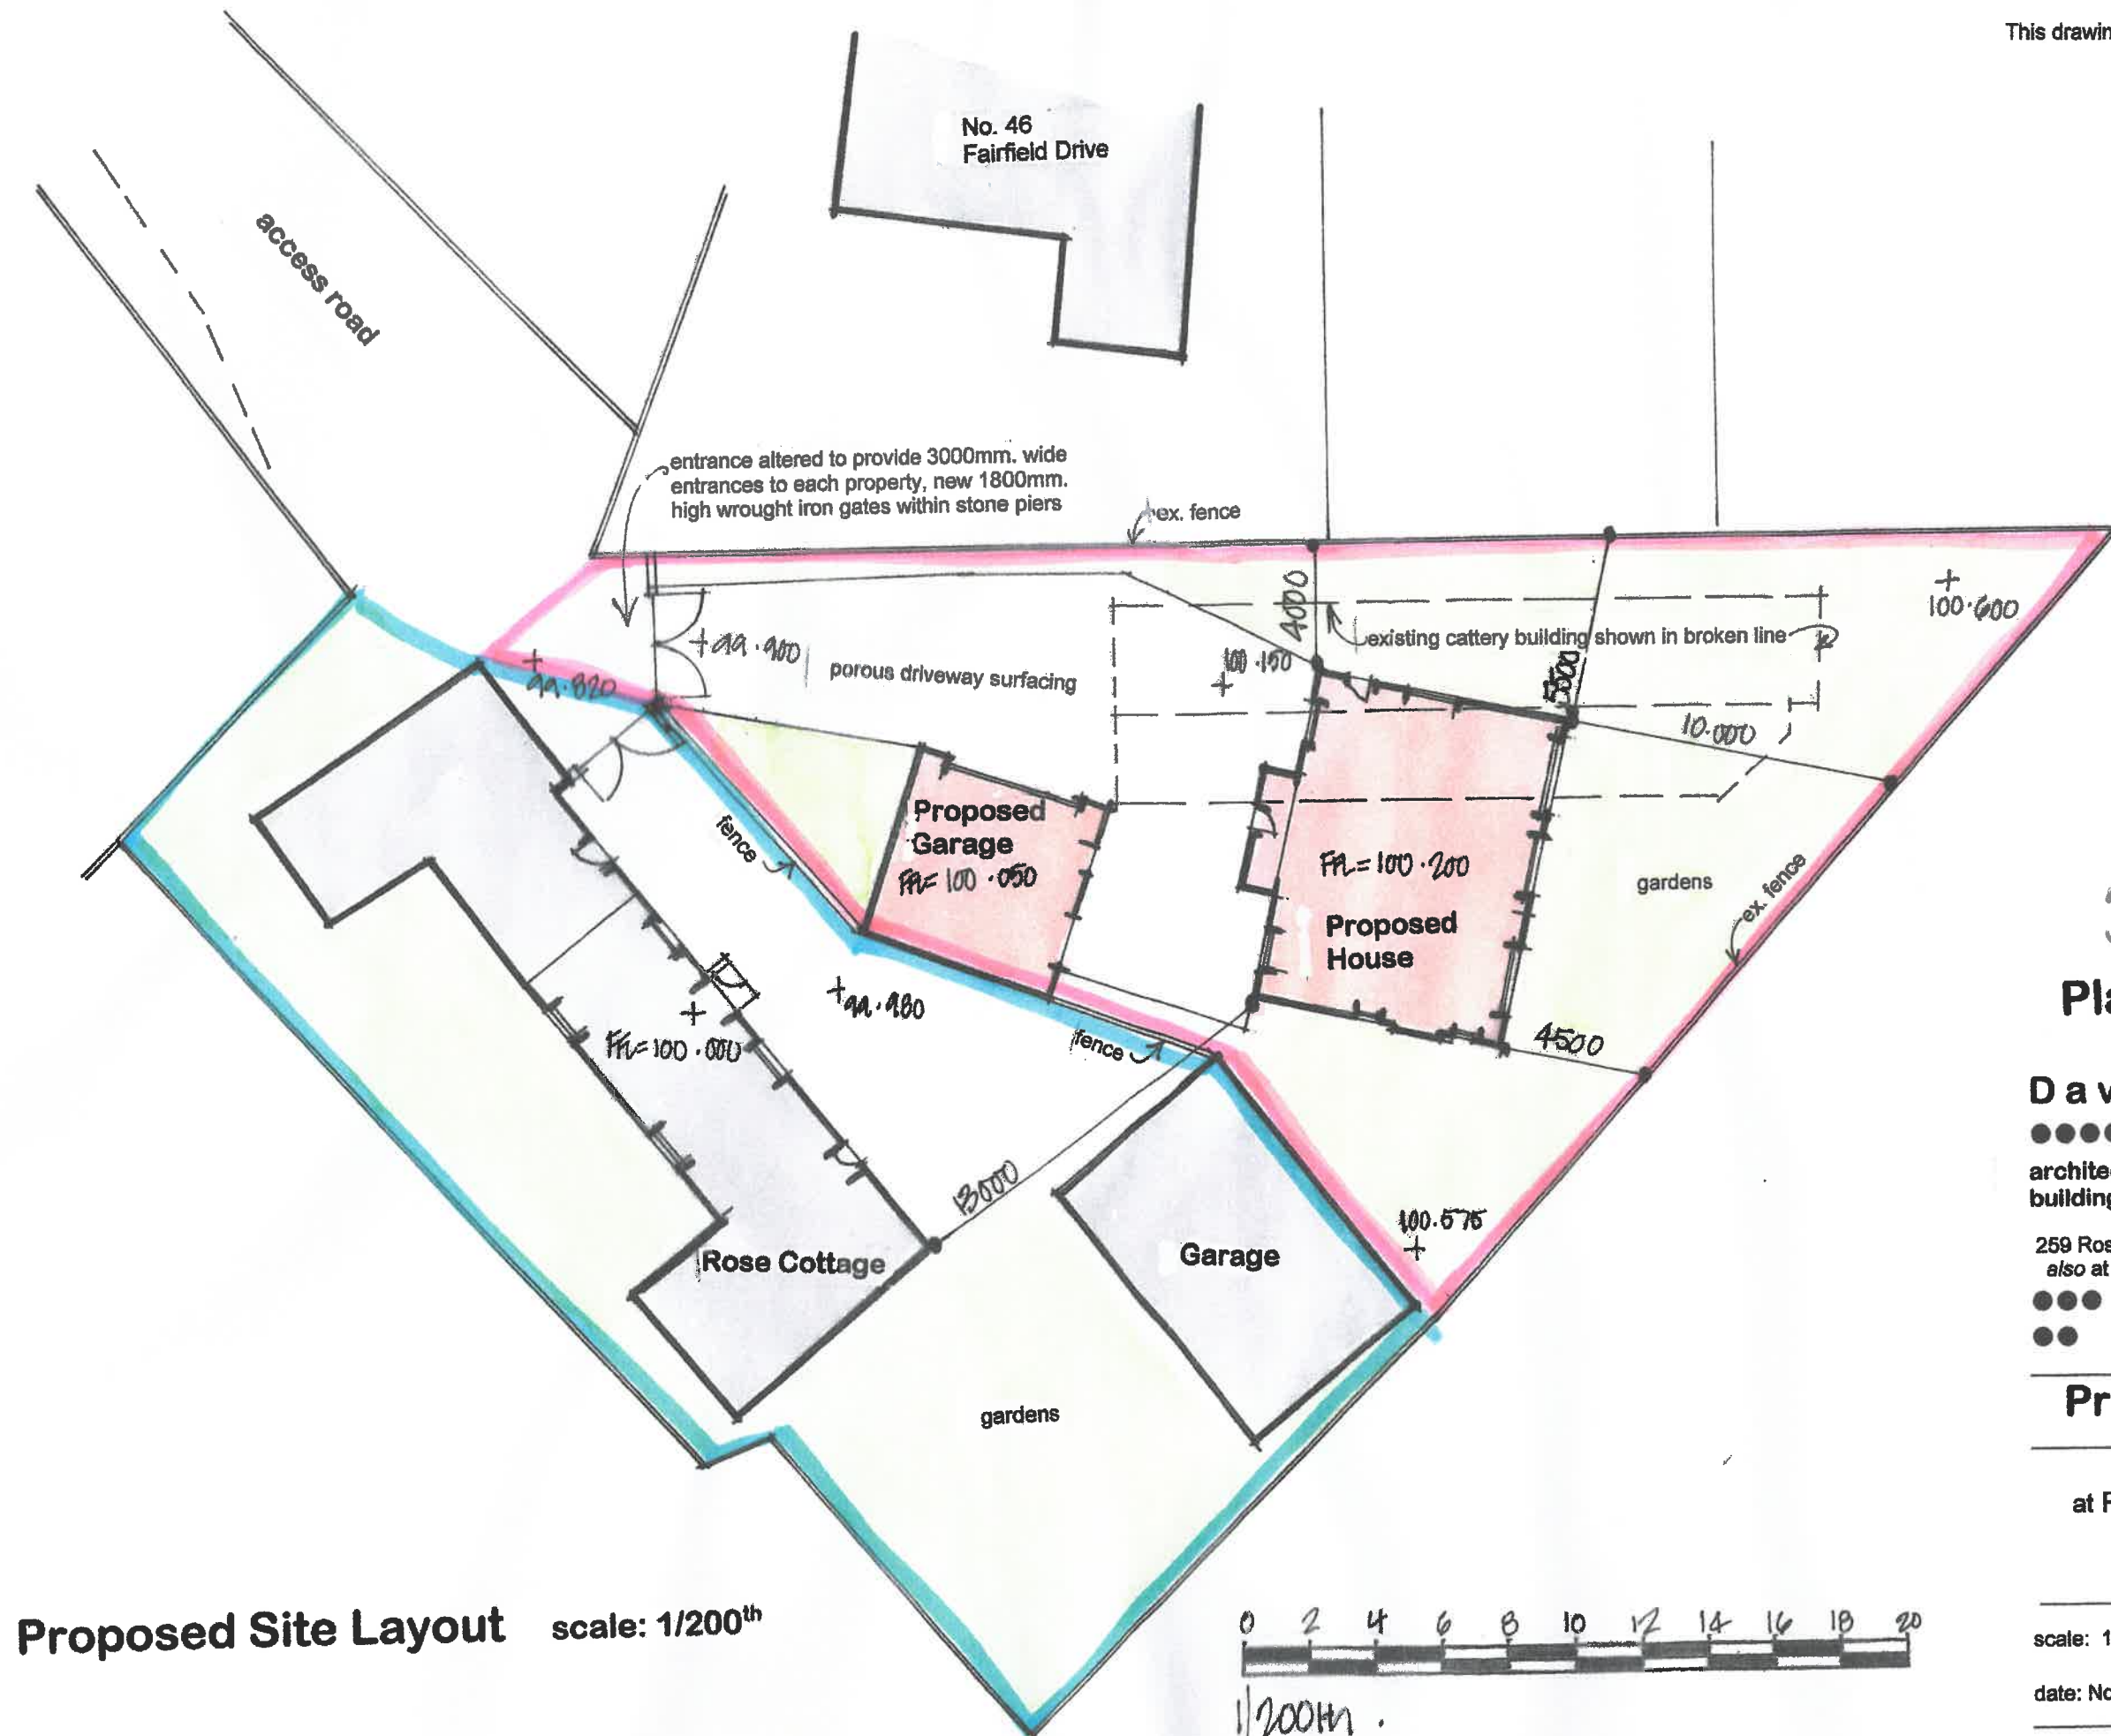

320181066P

Planning Drawing

David LIVERSIDGE

●●●●●● *Design!*
 architecture
 building engineers building surveyors

259 Rossendale Road, Burnley, Lancs. BB11 5BZ
 also at Haywards Heath, West Sussex, RH16 4DZ

●●● tel: 07977 463 496
 ●● email: davidliversidge@msn.com

Proposed Site Layout


Proposed Dwelling
 at Rose Cottage, Edisford Road,
 Clitheroe, BB7 3LA
 for Mr. and Mrs. Buckley

scale: 1/200th at A3 drawing No:
 date: Nov. 2018 18/165/2


Proposed Site Layout scale: 1/200th



1/200th

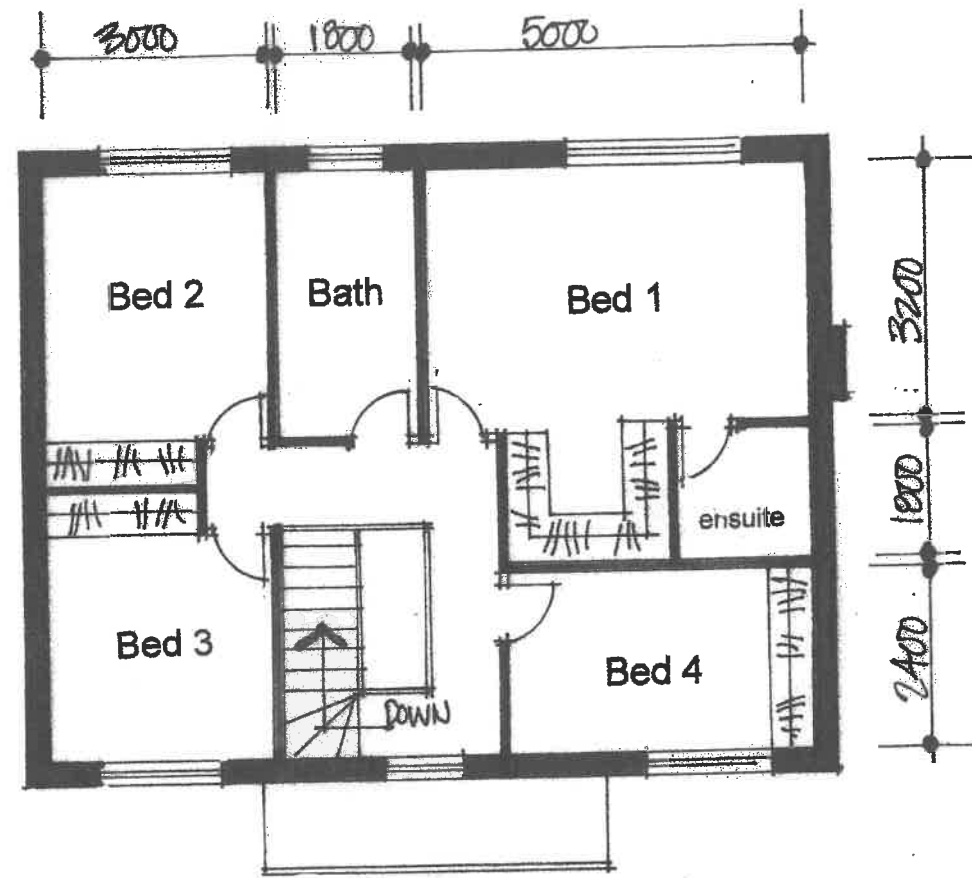

First Floor Plan

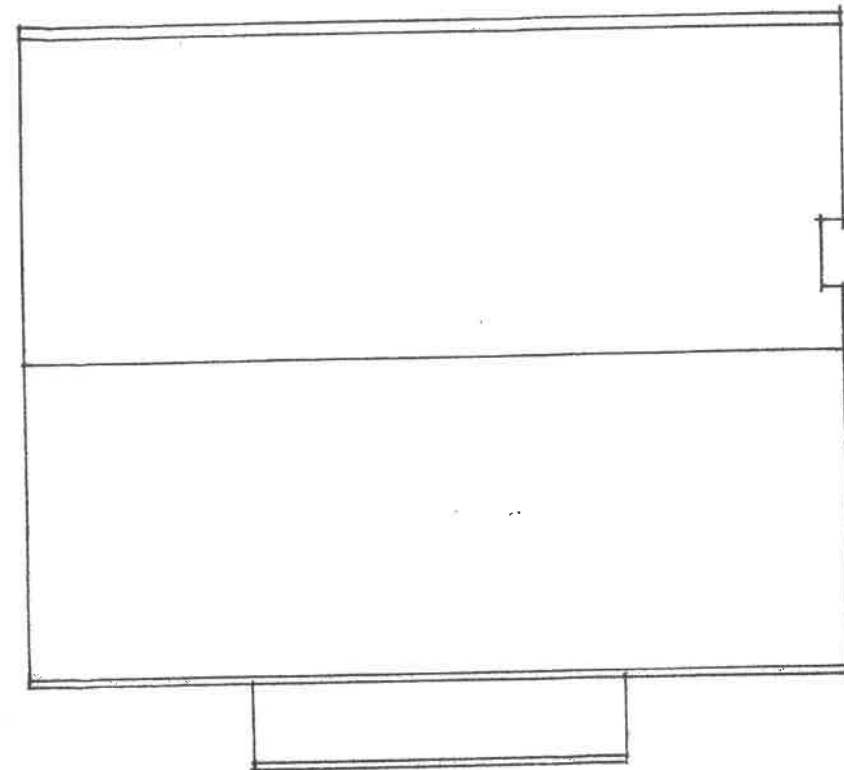


Roof Plan

320181066P

Planning Drawing

Internal floor area of some 1650 sq.ft.

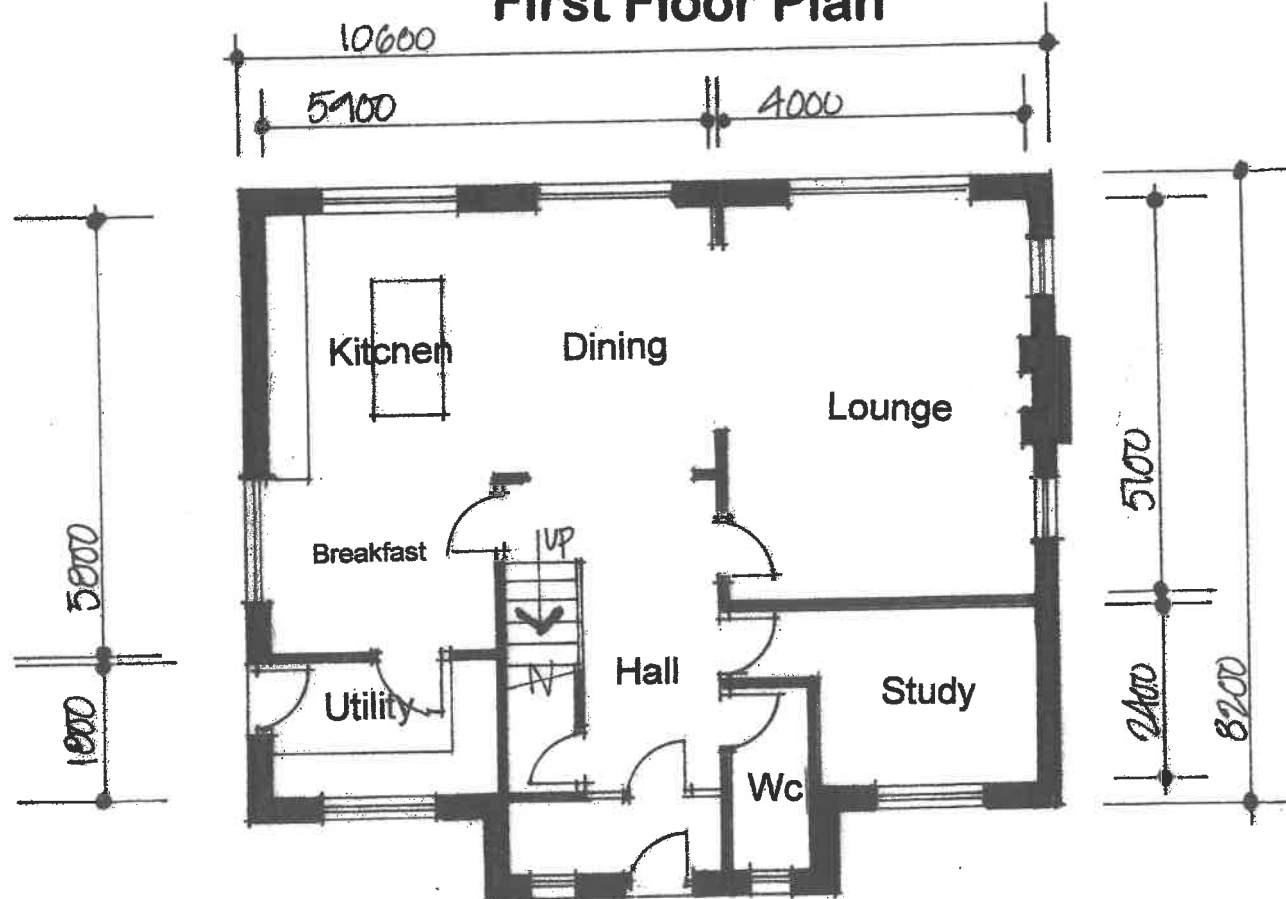

Ground Floor Plan

David LIVERSIDGE
 ●●●●● *Design!*

architecture □
 building engineers □ building surveyors

259 Rossendale Road, Burnley, Lancs. BB11 5BZ
 also at Haywards Heath, West Sussex, RH16 4DZ

●●● tel: **07977 463 496**

●● email: davidliversidge@msn.com

Plans


Proposed Dwelling
 Rose Cottage, Edisford Road,
 Clitheroe, BB7 3LA
 for Mr. and Mrs. Buckley

scale: 1/100th at A3

drawing No:

date: Nov. 2018

18/165/3

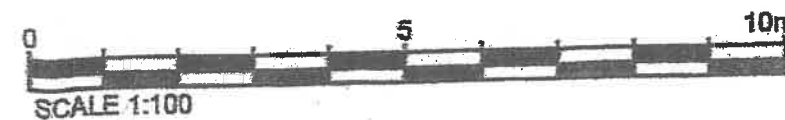



Front Elevation



Side Elevation



Side Elevation



Rear Elevation

- Blue slate roof, matching ridge, traditional eaves
- Dark grey upvc rainwater goods, fascias and soffits
- Dark grey upvc framed double glazed windows and doors, obscure glaze the bathroom window
- 'K' render wall finish above natural stone plinth
- Stone heads, cills and quoins

320181066P
Planning Drawing

David LIVERSIDGE
Design!

architecture
building engineers building surveyors

259 Rossendale Road, Burnley, Lancs. BB11 5BZ
also at Haywards Heath, West Sussex, RH16 4DZ

tel: 07977 463 496

email: davidliversidge@msn.com

Elevations

Proposed Dwelling
Rose Cottage, Edisford Road,
Clitheroe, BB7 3LA
for Mr. and Mrs. Buckley


scale: 1/100th at A3

drawing No:

date: Nov. 2018

18/165/4



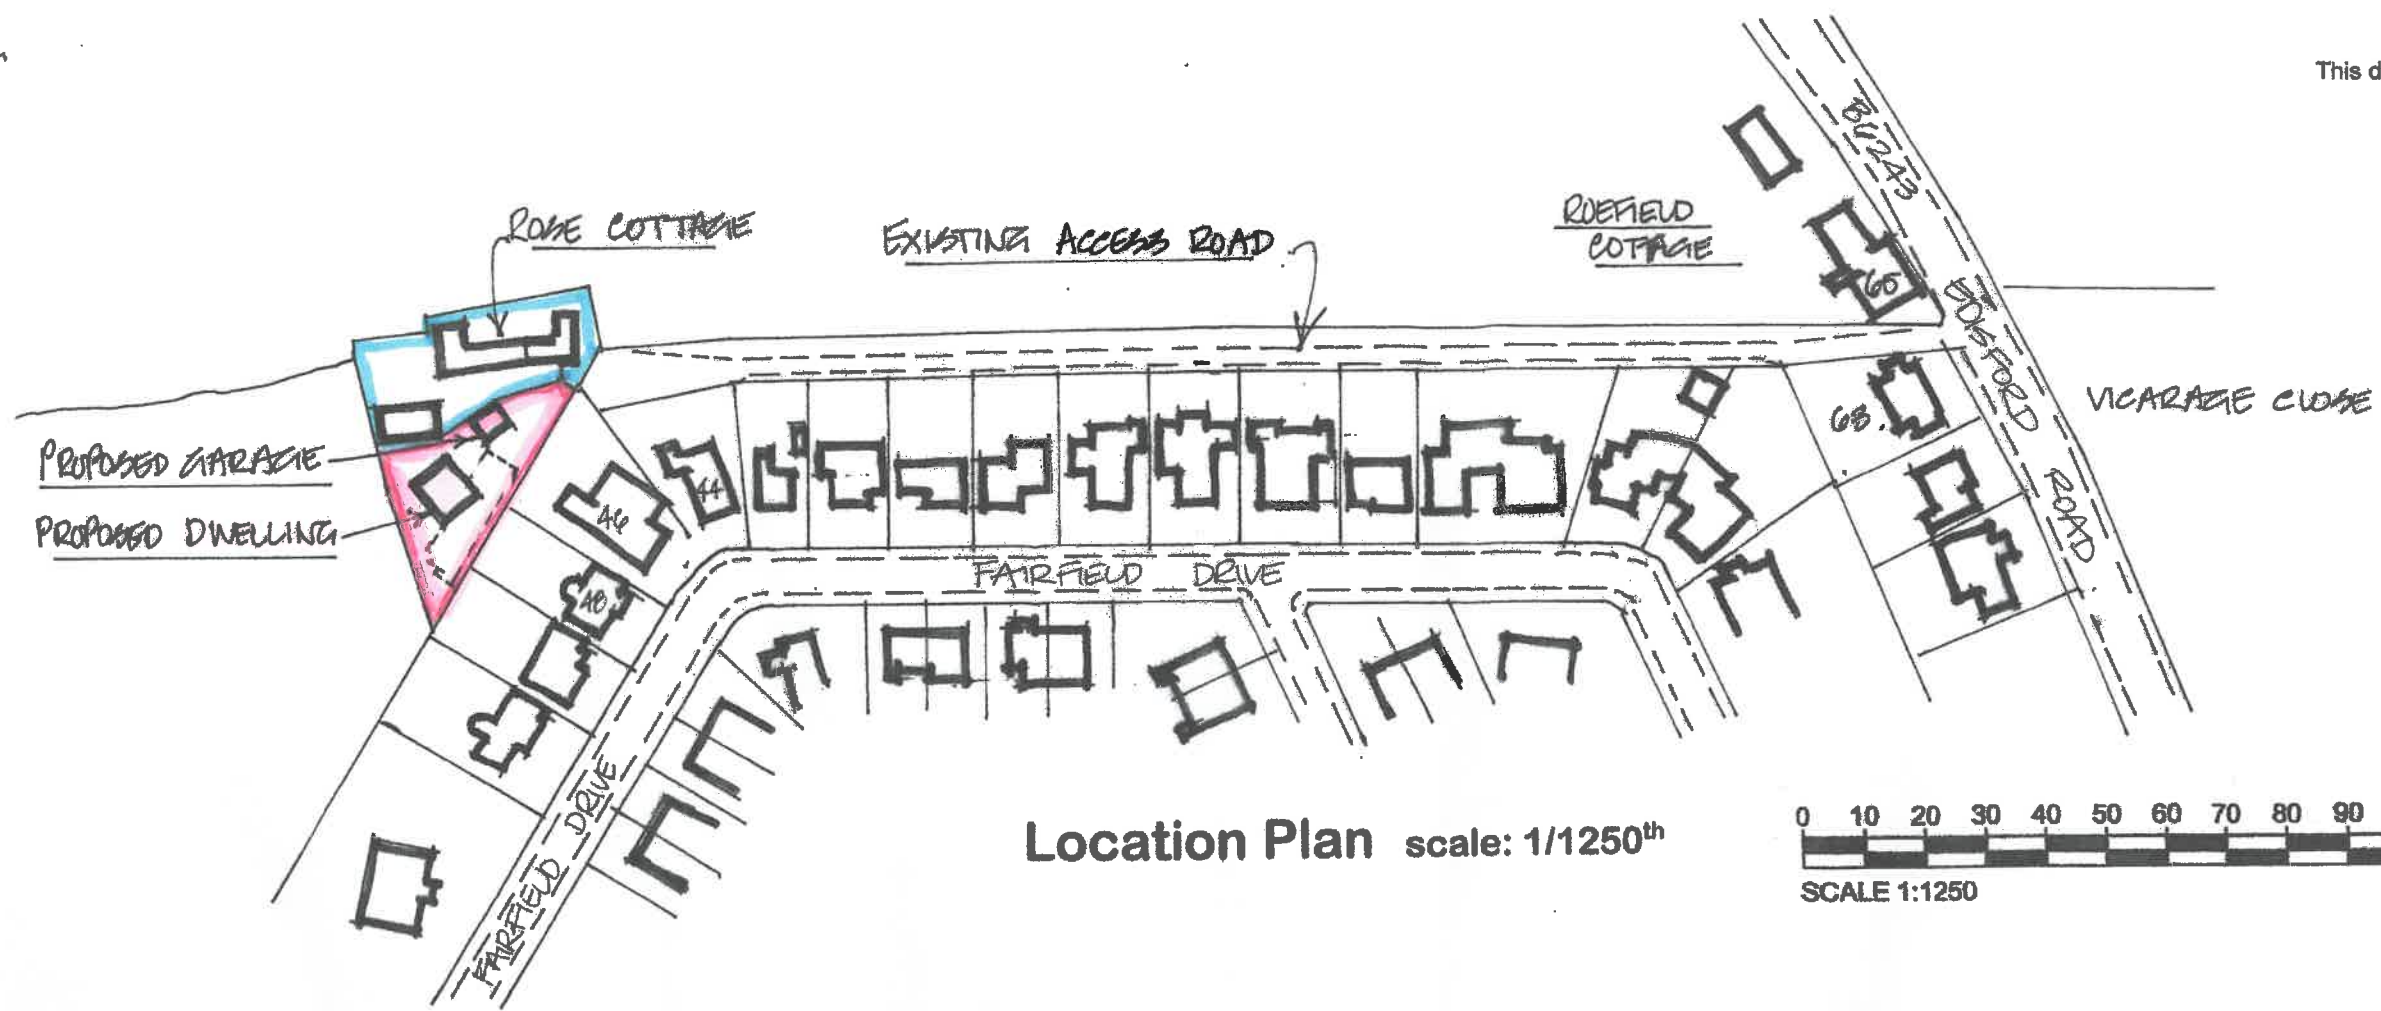


Garage Front


Side

Rear

materials as for the proposed dwelling

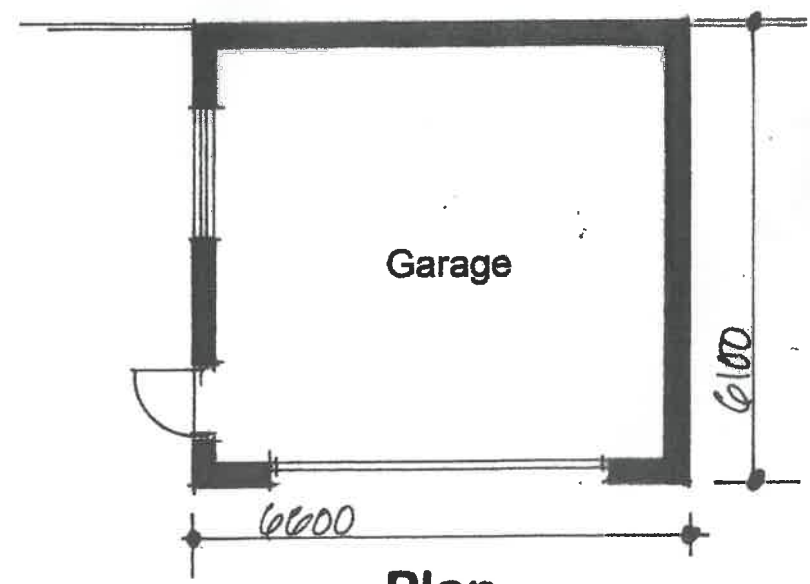


Plan

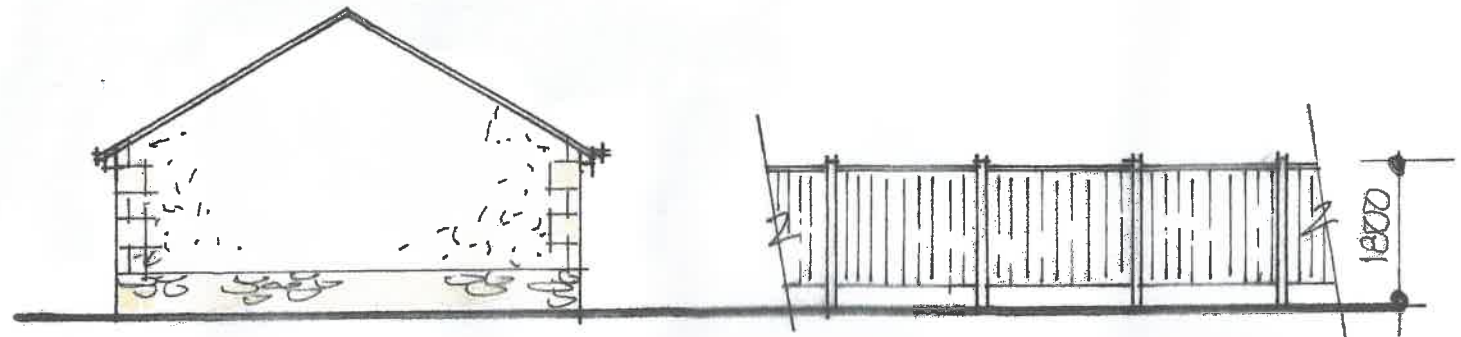

Side

Fence Details

close boarded timber panels set into pre cast concrete posts with pre cast concrete bottom panel

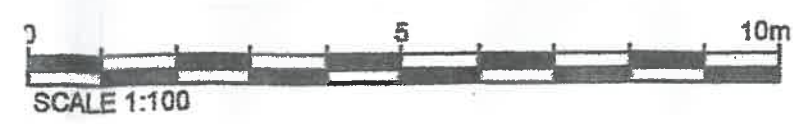

320181066P

Planning Drawing

David LIVERSIDGE

●●●●●● *Design!*
 architecture
 building engineers building surveyors

259 Rossendale Road, Burnley, Lancs. BB11 5BZ
 also at Haywards Heath, West Sussex, RH16 4DZ
 ●●● tel: 07977 463 496
 ●● email: davidliversidge@msn.com

Garage Details and Location Plan

Proposed Dwelling
 Rose Cottage, Edisford Road,
 Clitheroe, BB7 3LA
 for Mr. and Mrs. Buckley

scale: 1/100th 1/1250th at A3 drawing No:
 date: Nov. 2018 18/165/5