

This drawing is to be read in conjunction with all relevant Architect, consultants' and specialists' drawings and specifications. The Architect is to be notified of any discrepancies before proceeding. Do not scale from this drawing. All dimensions and levels are to be checked on site. This drawing is subject to copyright. All work carried out before Planning and Building Permission has been granted is at the contractor's risk.



Location Plan
Scale 1:1250

Client
Slaidburn Estate


Job Title
Proposed alterations to
2 Croasdale Bank
Slaidburn

Drawing Title
Location Plan


Scale As shown@A3	Date Oct 2018	Drawn PC
----------------------	------------------	-------------

spa ARCHITECTS
SUNDERLAND PEACOCK & ASSOCIATES LTD.
HAZELMERE, PIMLICO ROAD, CLITHEROE
LANCASHIRE, BB7 2AG
T 01200 423178 F 01200 427328
E info@sunderlandpeacock.com
www.sunderlandpeacock.com



5680 -LP

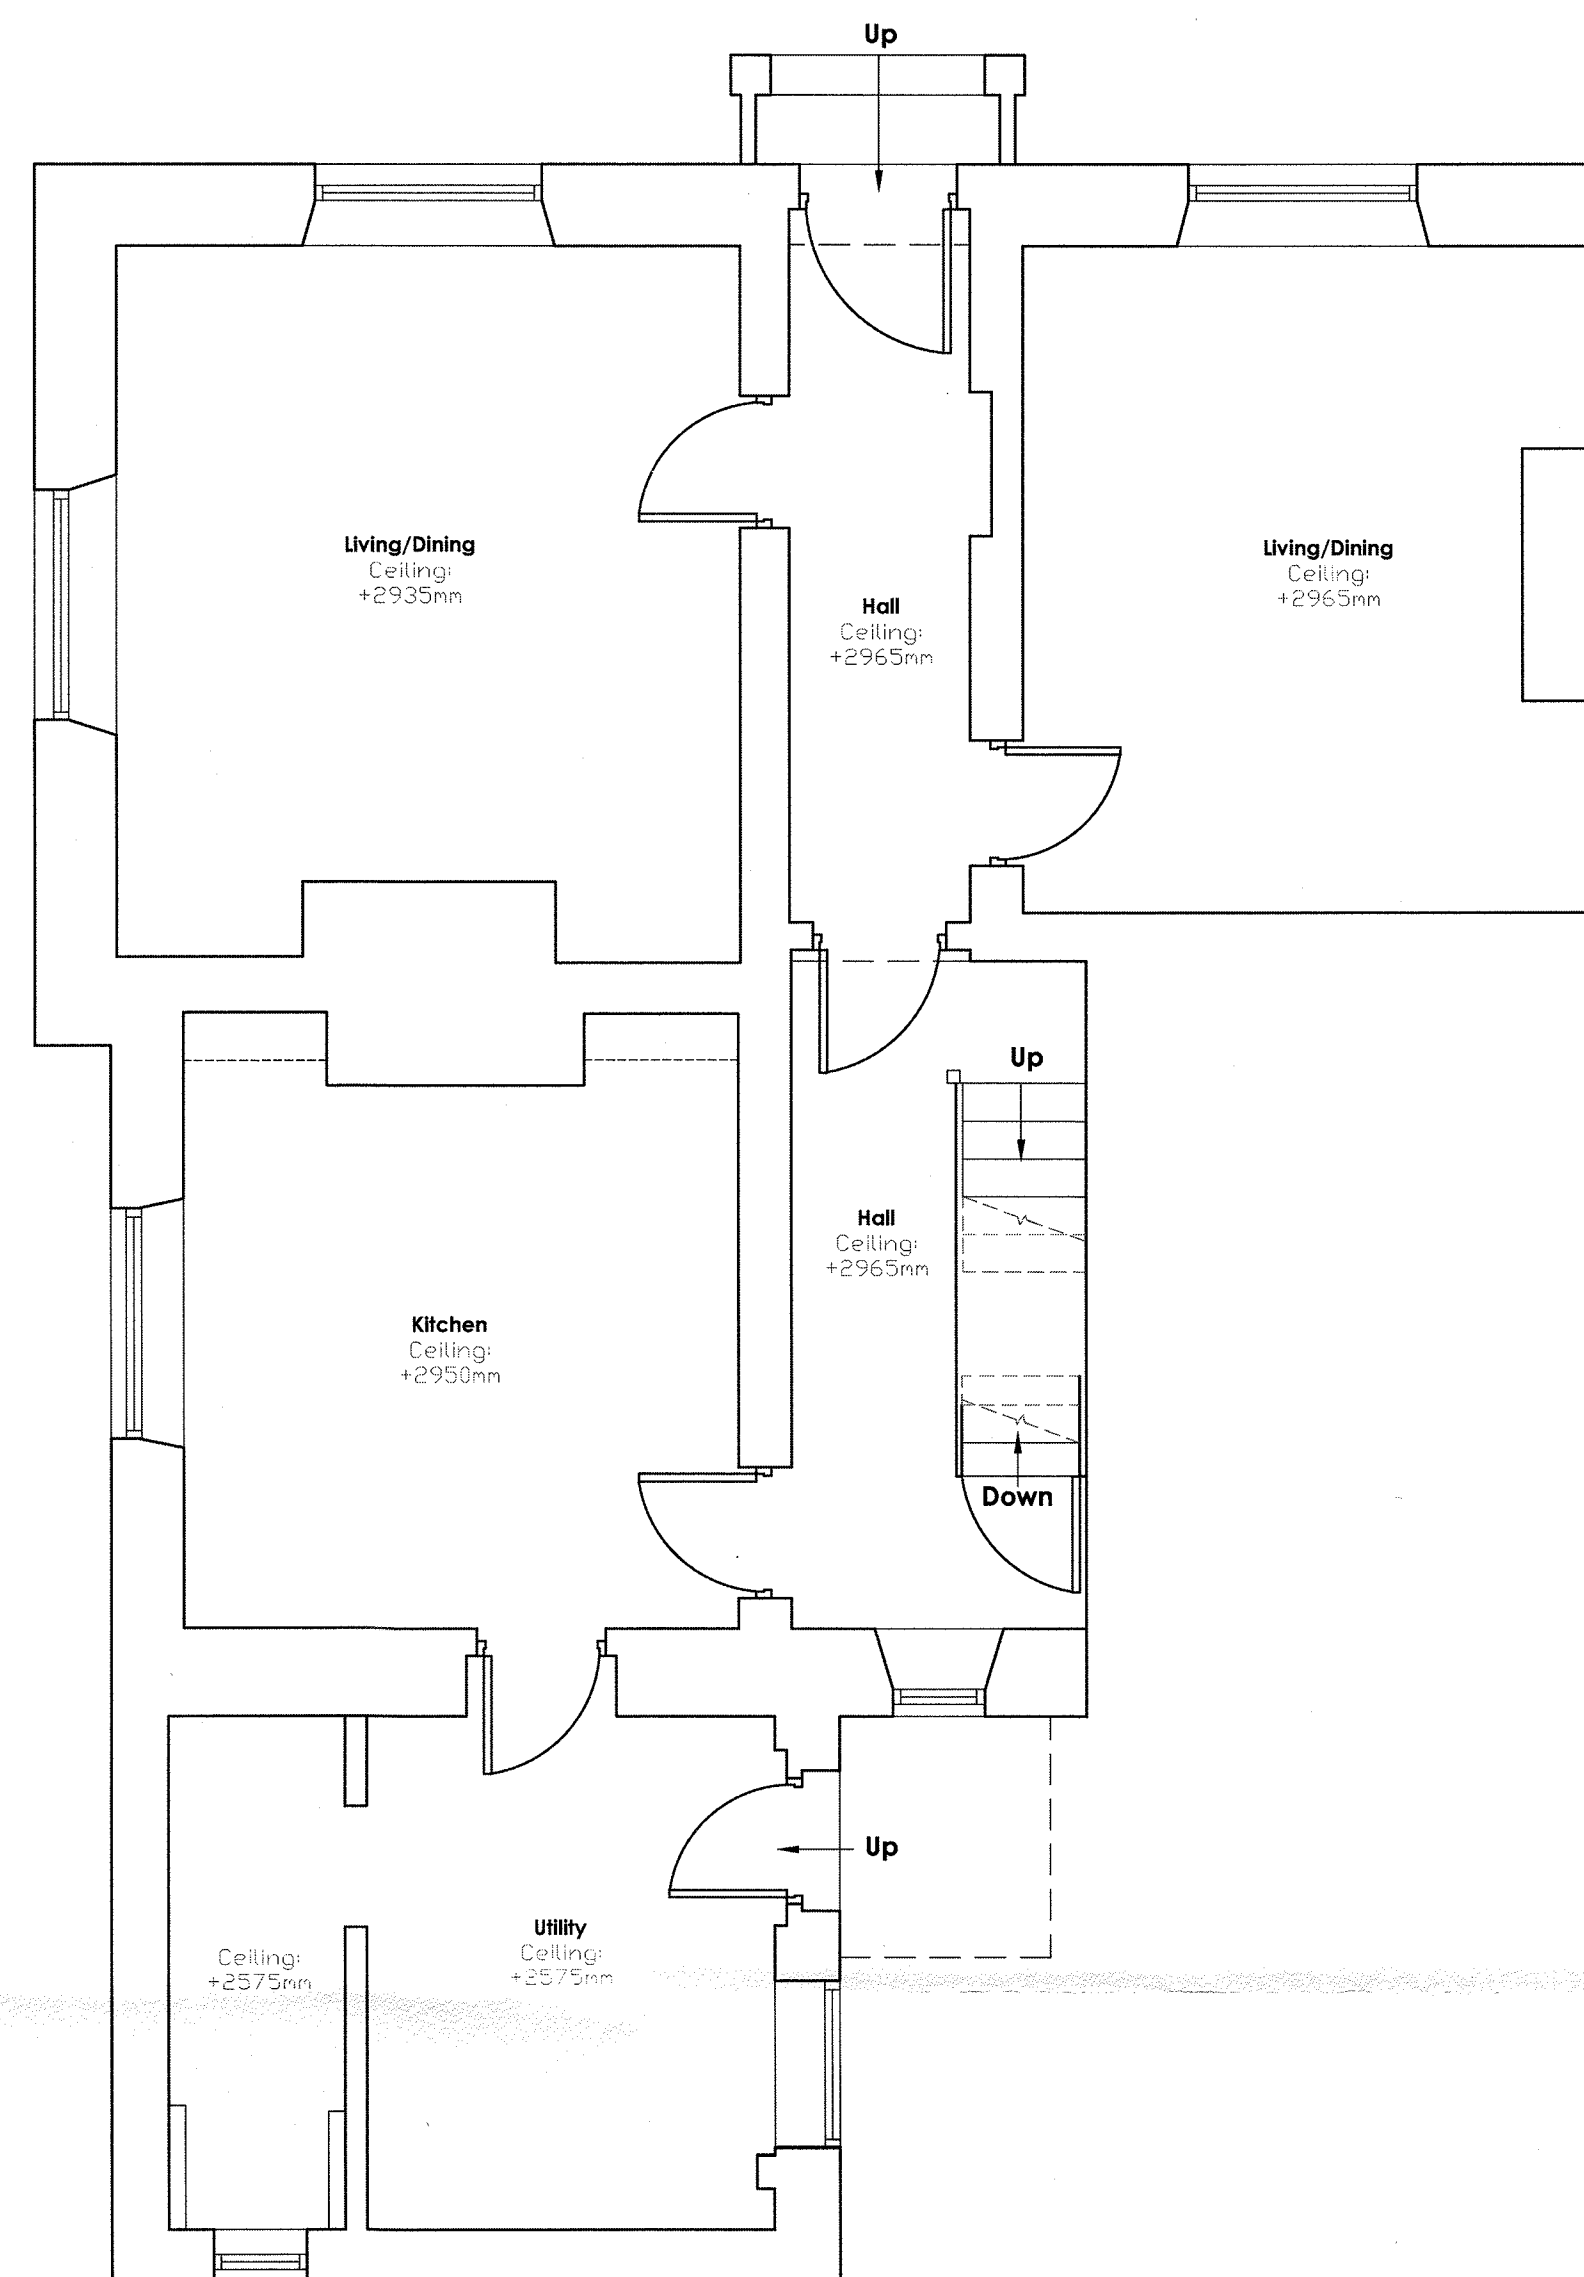


EXISTING GROUND FLOOR PLAN
Scale 1:50

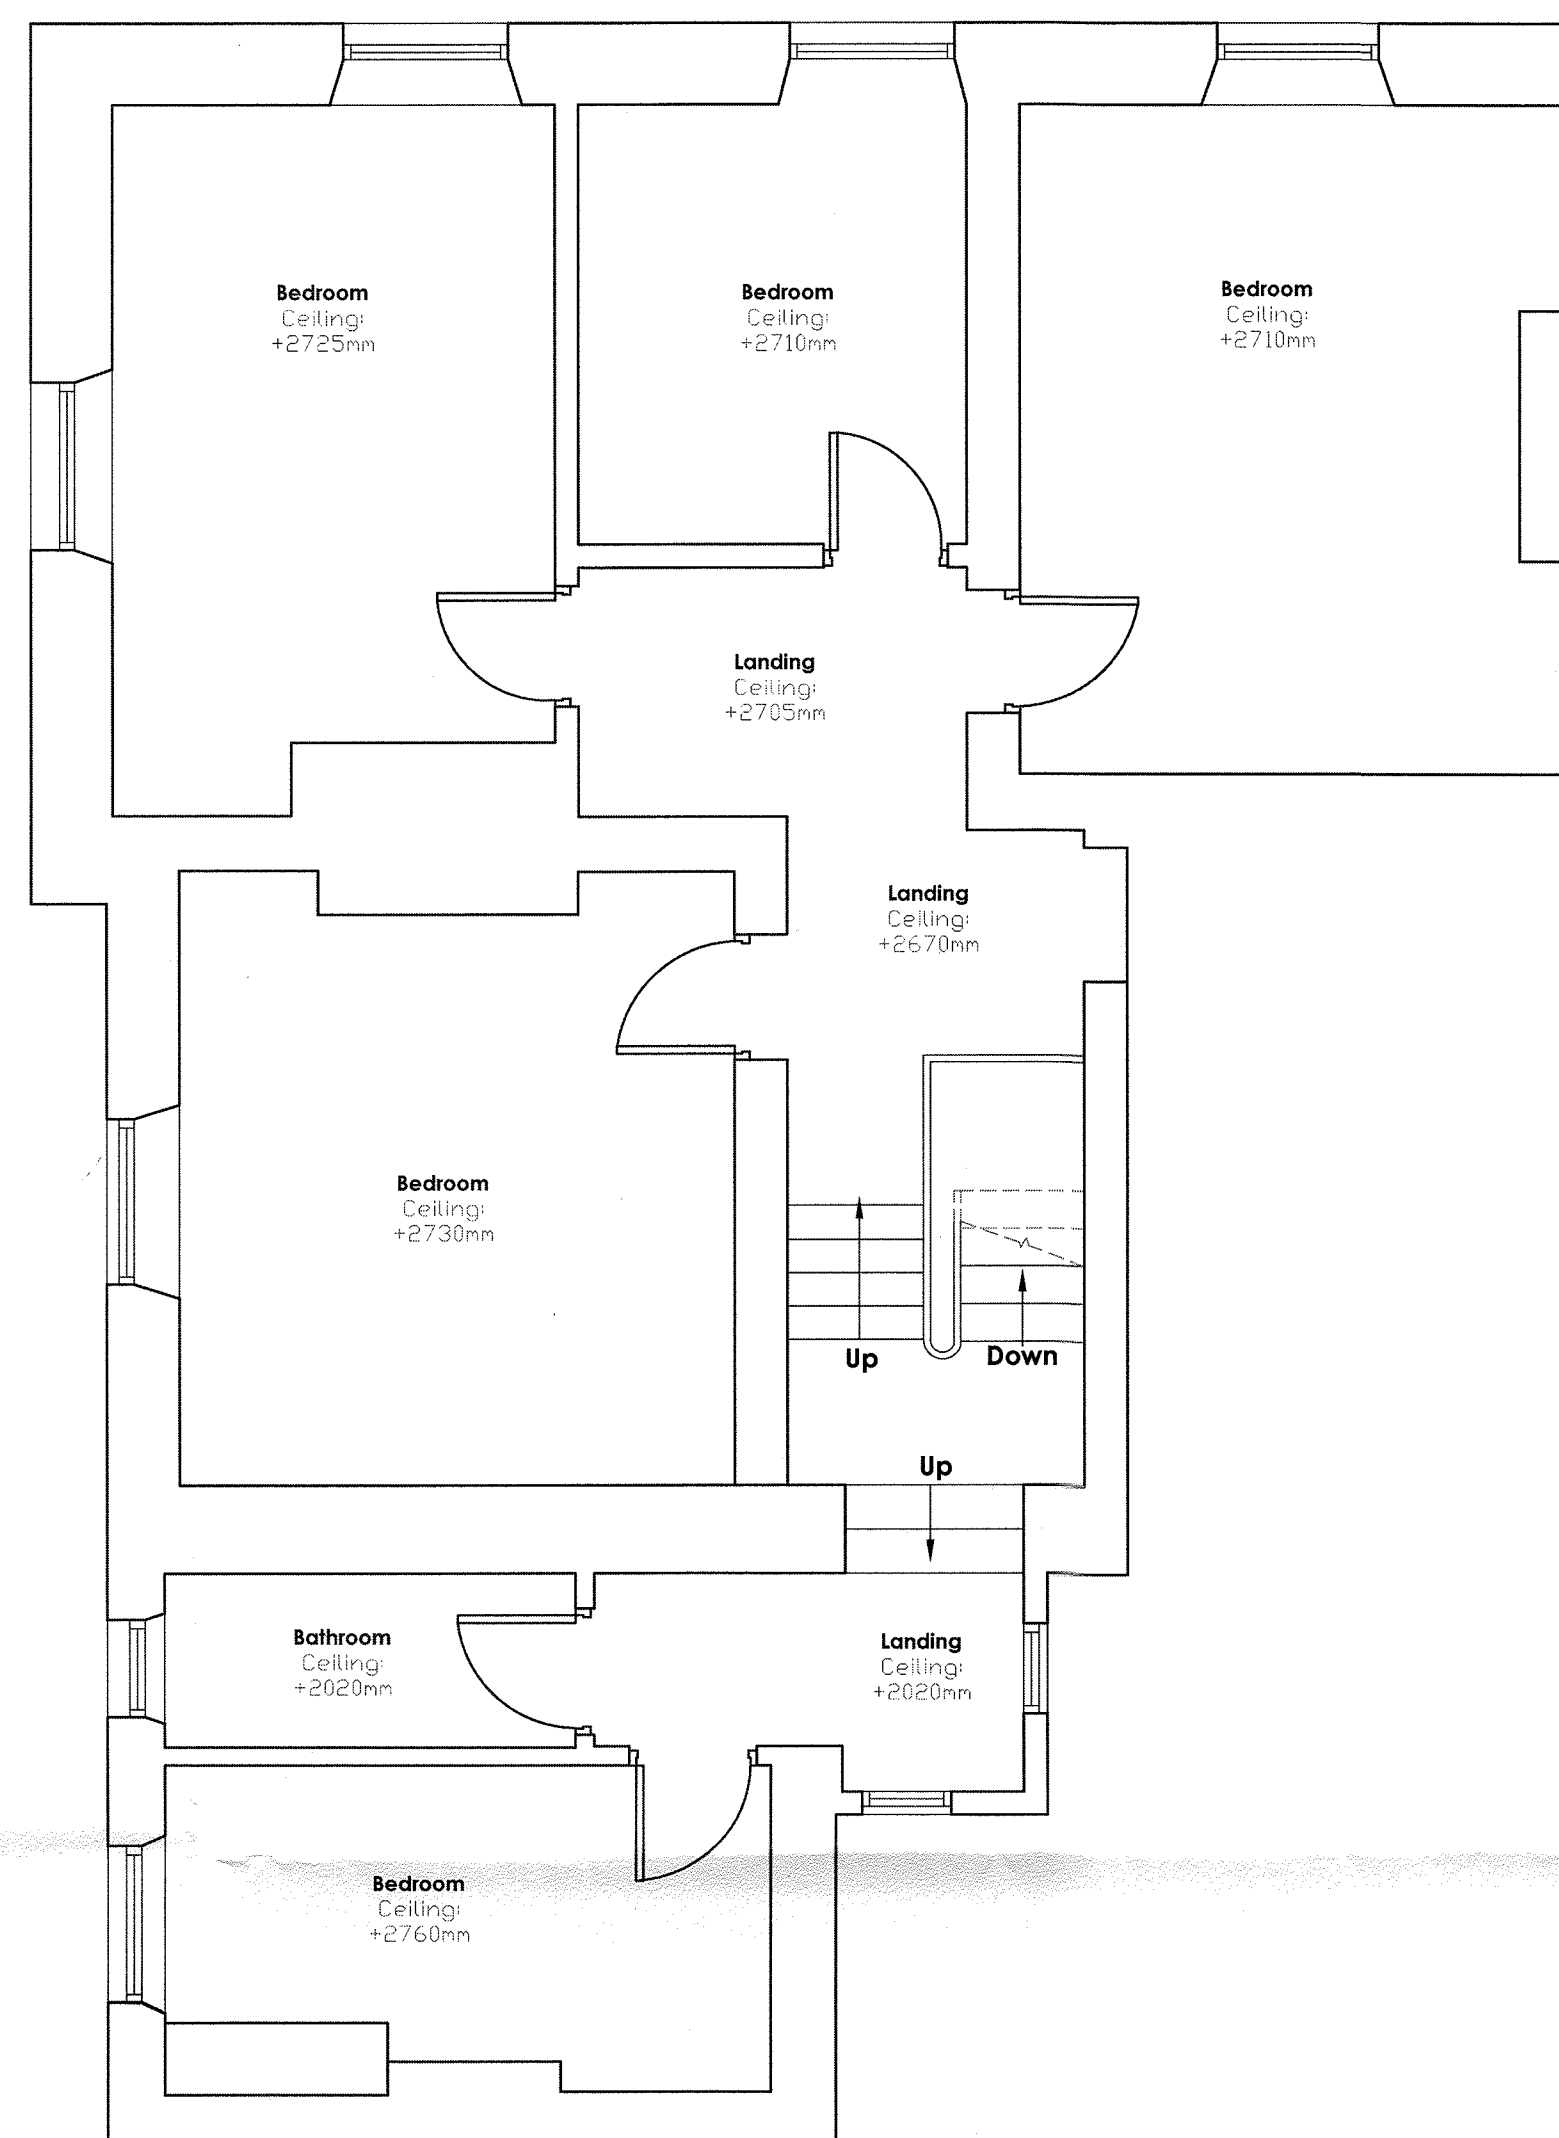


EXISTING FIRST FLOOR PLAN
Scale 1:50

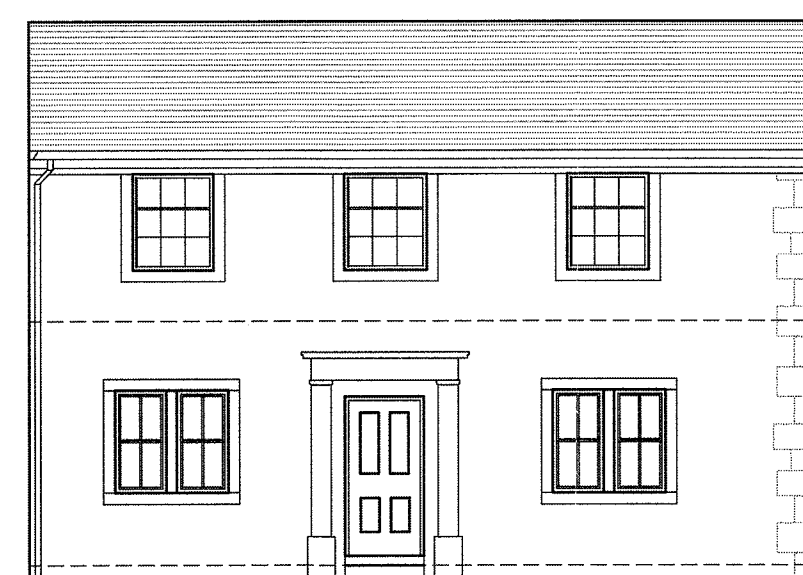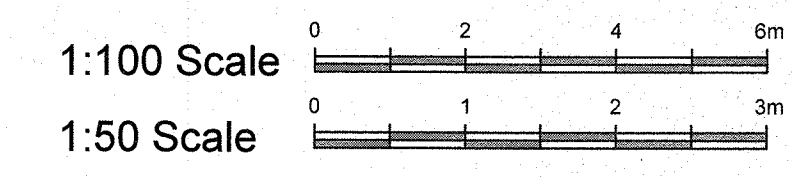

EXISTING EAST ELEVATION
Scale 1:100

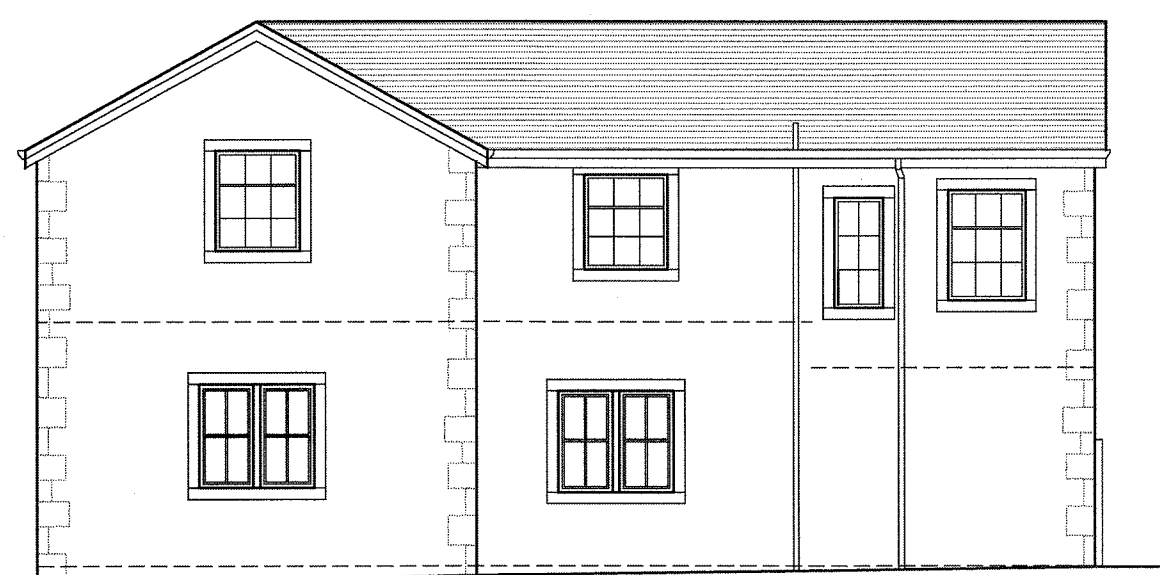

EXISTING NORTH ELEVATION
Scale 1:100

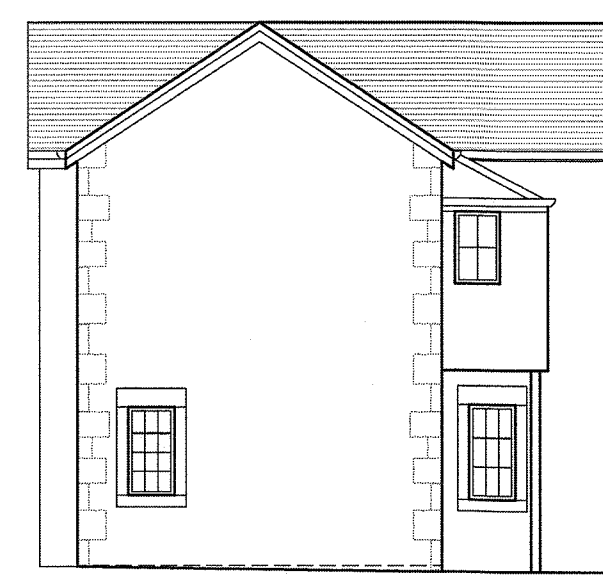

EXISTING WEST ELEVATION
Scale 1:100



EXISTING SOUTH ELEVATION
Scale 1:100

Client Slaidburn Estate		
Job Title 2 Croasdale Bank, Slaidburn		
Drawing Title Existing Plans and Elevations		
Scale Various @ A1	Date Aug 18	Drawn JS

spa
SUNDERLAND PEACOCK ARCHITECTS
SUNDERLAND PEACOCK & ASSOCIATES LTD.
HAZELMERE, PALMCO ROAD, CLITHEROE
LANCASHIRE, BL7 2JG.
T 01200 423178 F 01200 427328
E info@sunderlandpeacock.com
www.sunderlandpeacock.com

5680 - E01