



EXISTING FIRST FLOOR PLAN
Scale 1:50




EXISTING SOUTH ELEVATION
Scale 1:100

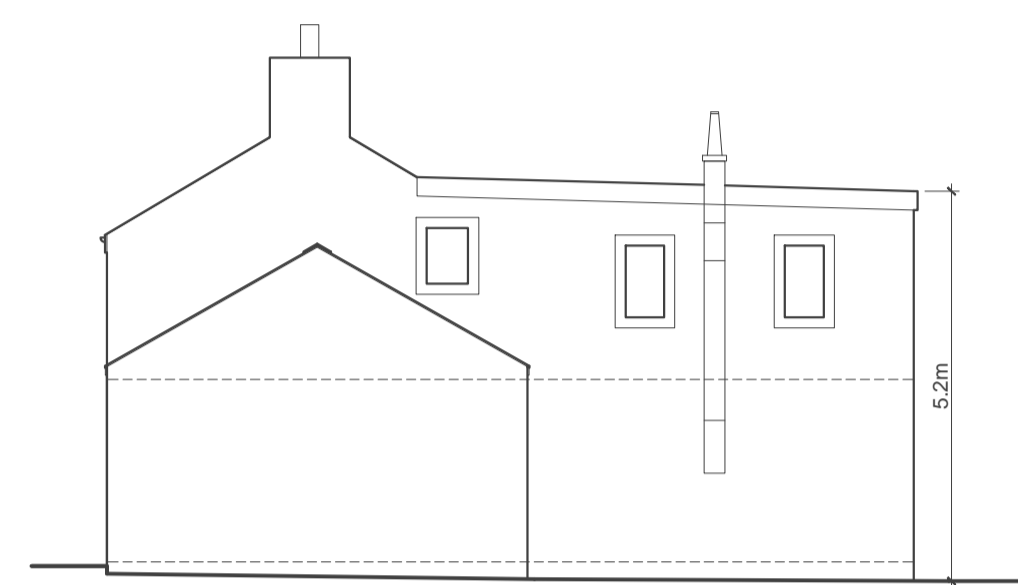


EXISTING EAST ELEVATION
Scale 1:100

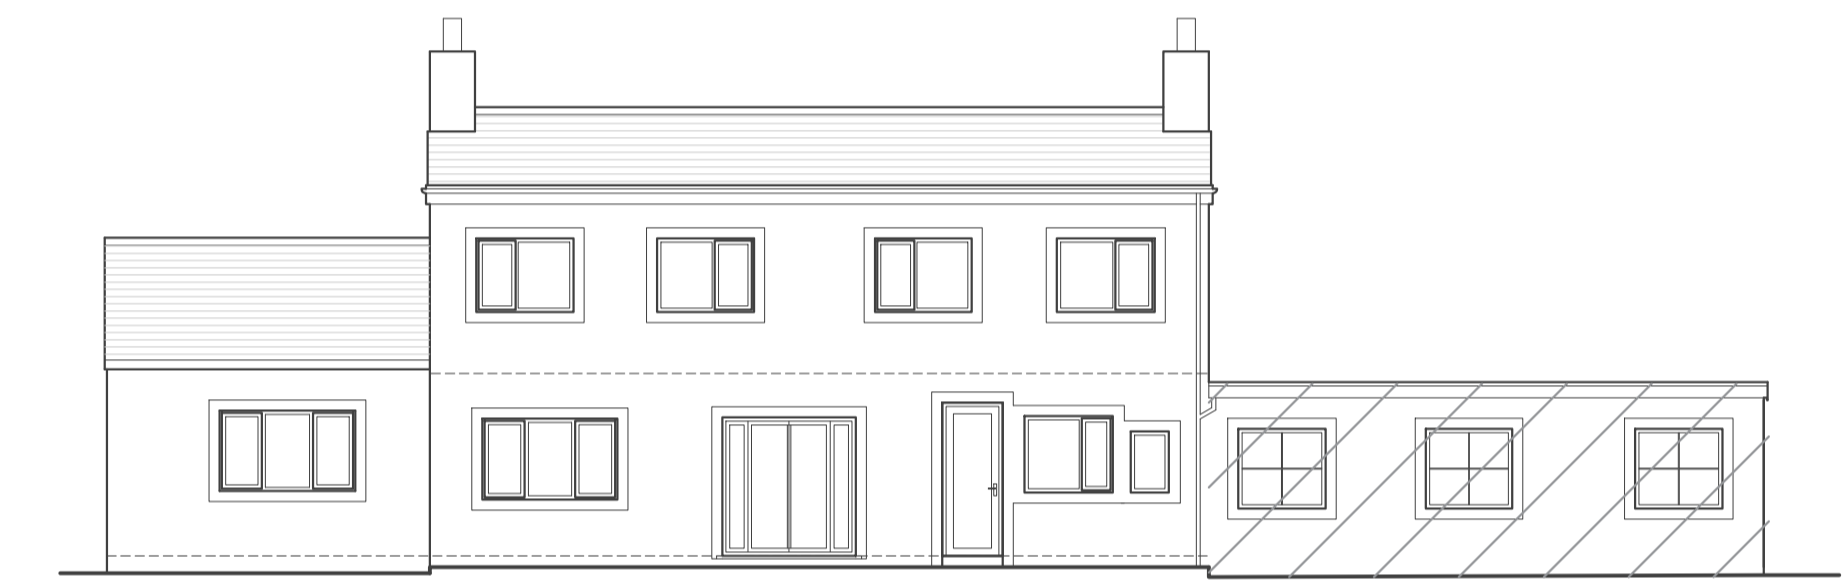


EXISTING NORTH ELEVATION
Scale 1:100

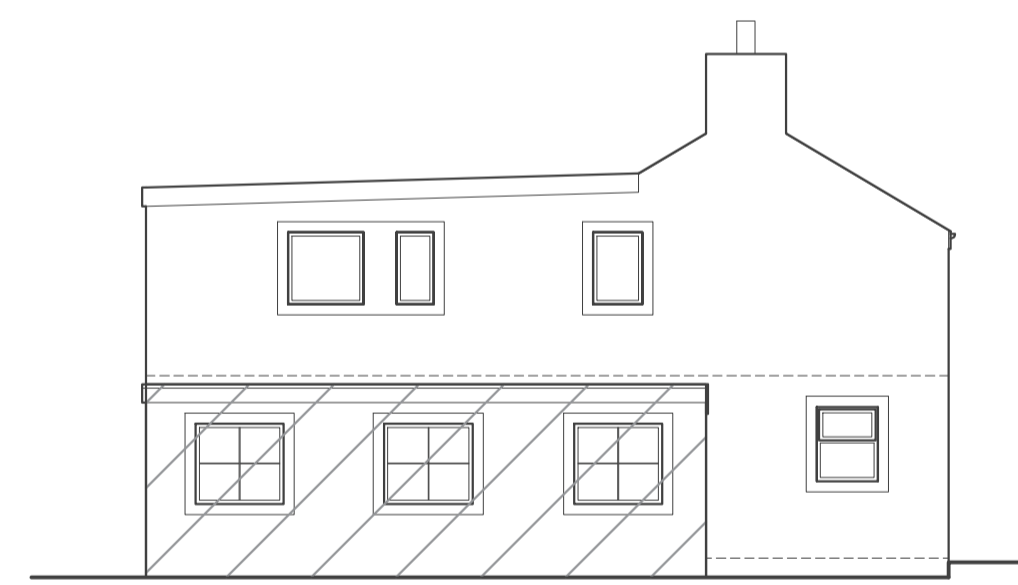

EXISTING WEST ELEVATION
Scale 1:100

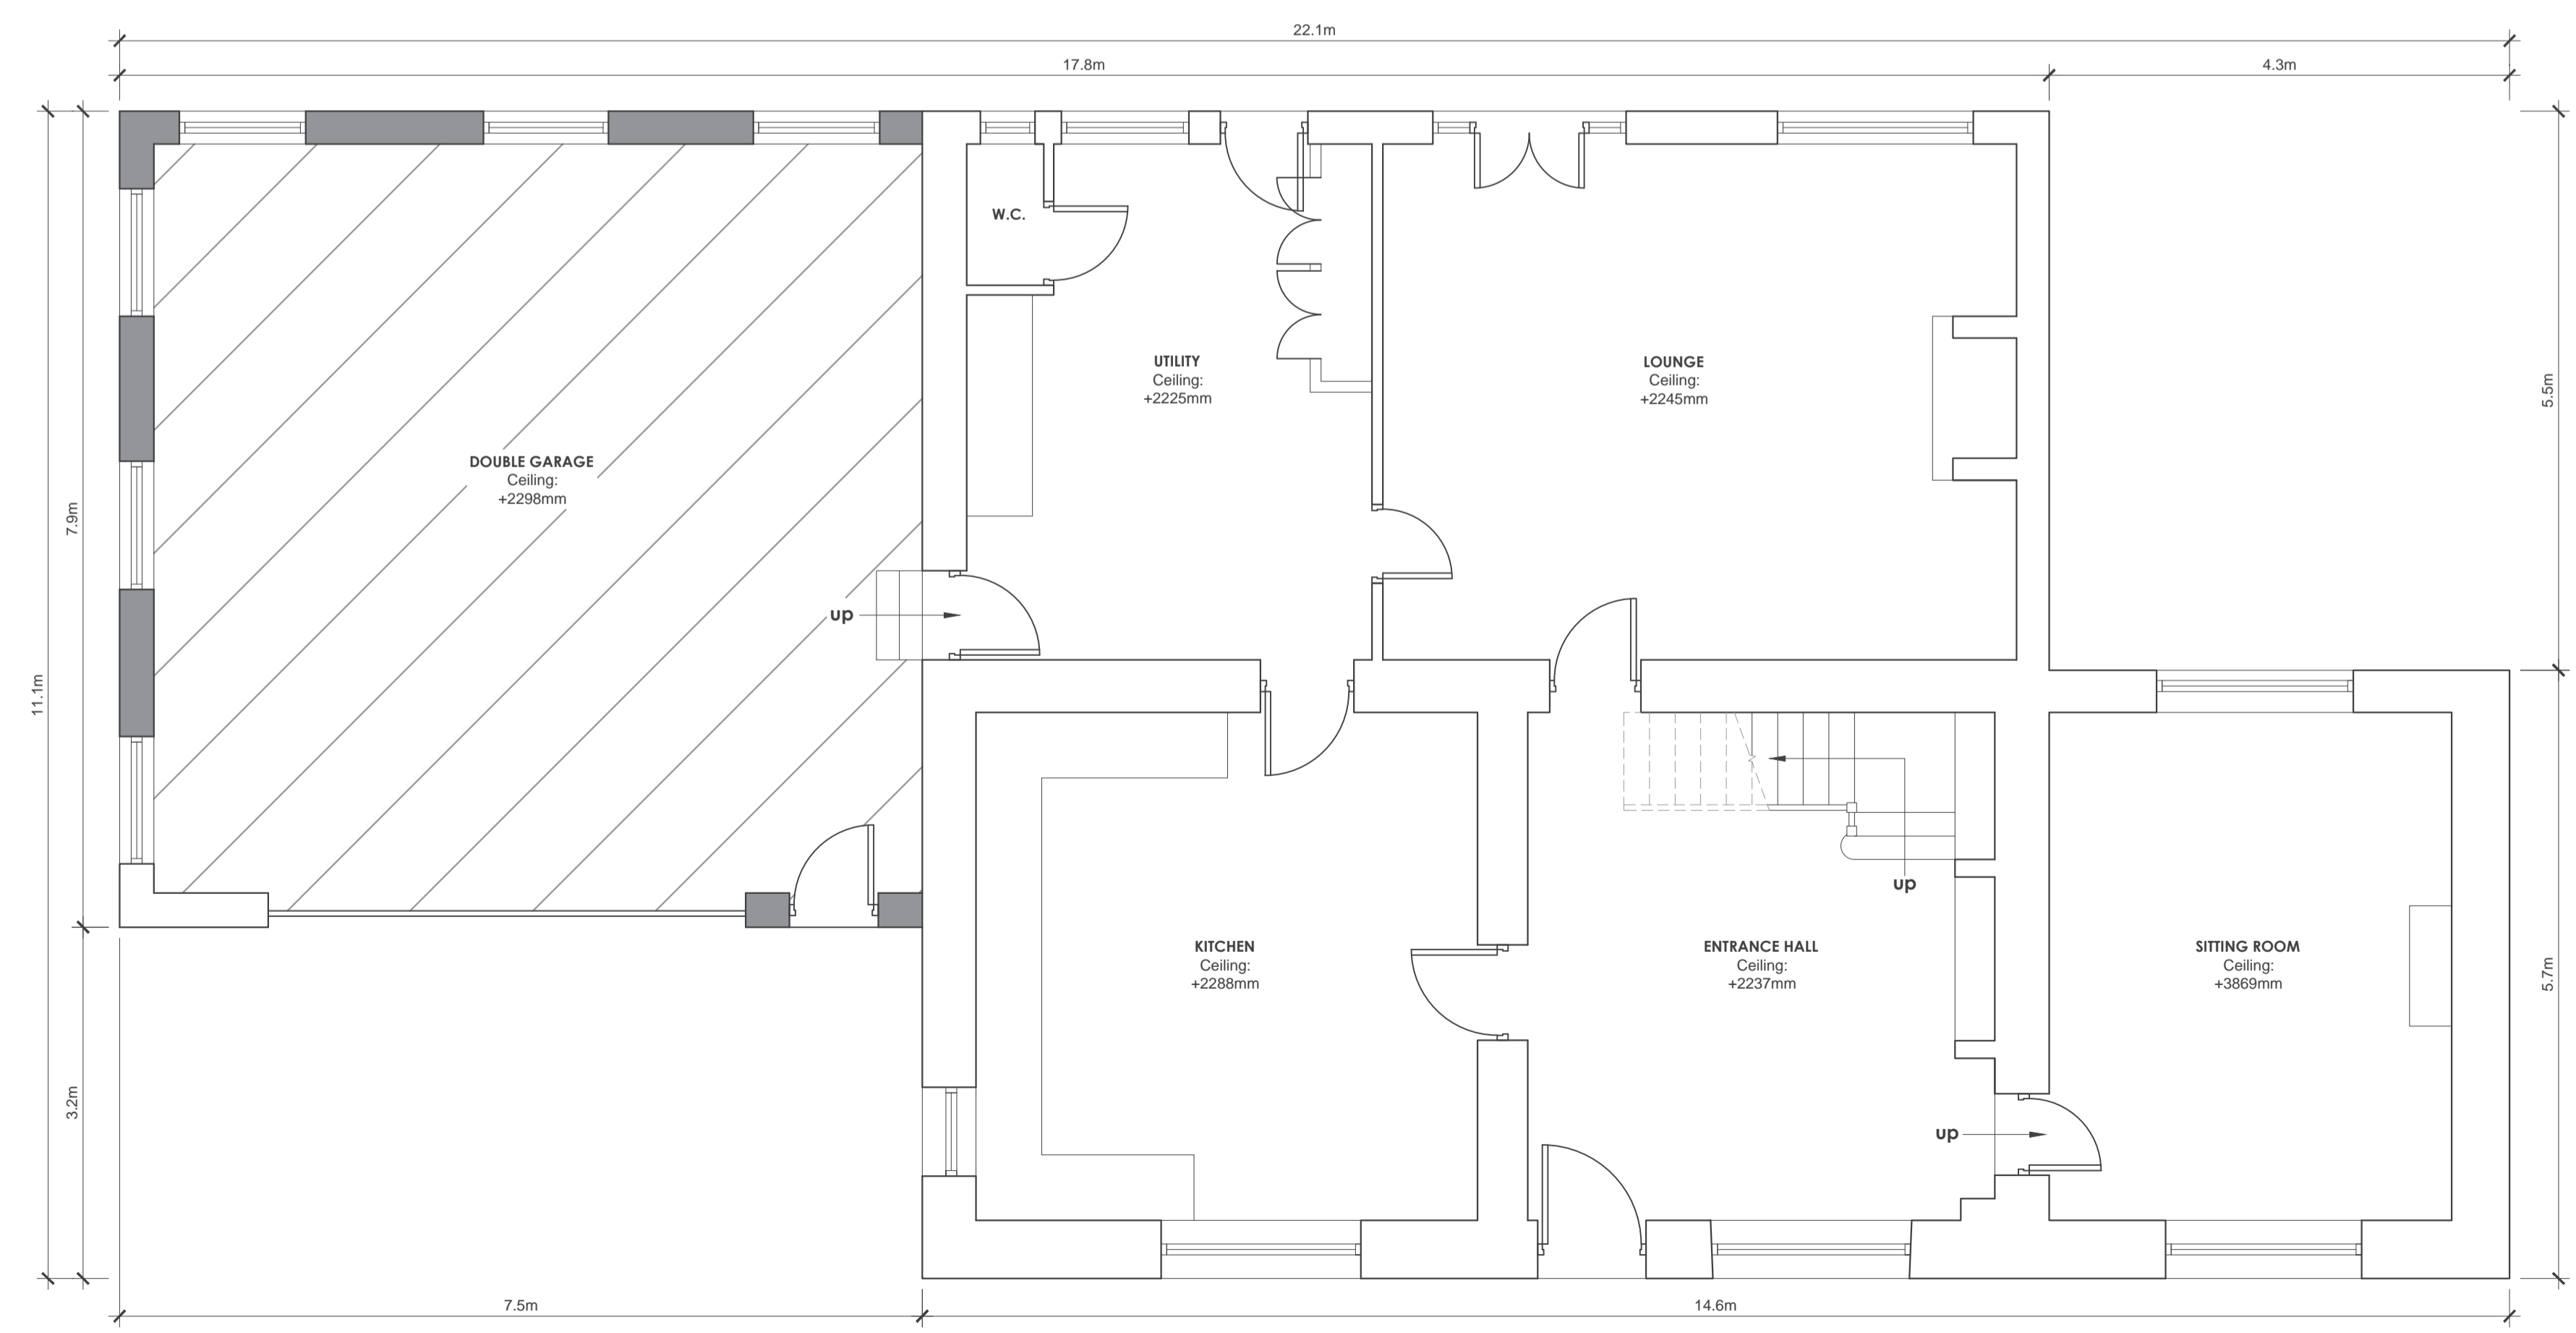

EXISTING GROUND FLOOR PLAN
Scale 1:50

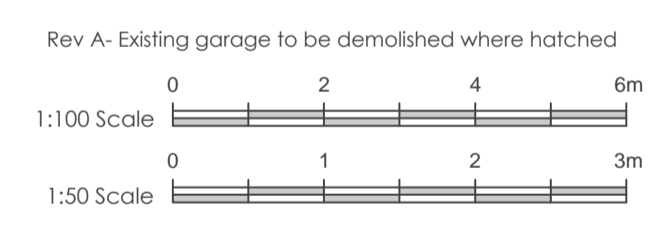

Client
MR AND MRS COX

Job Title
INTERNAL ALTERATIONS AND EXTENSION TO LOWER HUD LEE FARM LONGRIDGE ROAD HURST GREEN

Drawing Title
EXISTING FLOOR PLANS AND ELEVATIONS

Scale: Various @ A1 Date: July 2018 Drawn: Paul Gudgeon

spa
SUNDERLAND PEACOCK ARCHITECTS
SUNDERLAND PEACOCK & ASSOCIATES LTD.
HAZELMERE, PEARLCO ROAD, CLITHEROE
LANCASHIRE, BB7 2AG
T 01200 423178 F 01200 427329
E info@sunderlandpeacock.com
www.sunderlandpeacock.com

5634 - 01A