



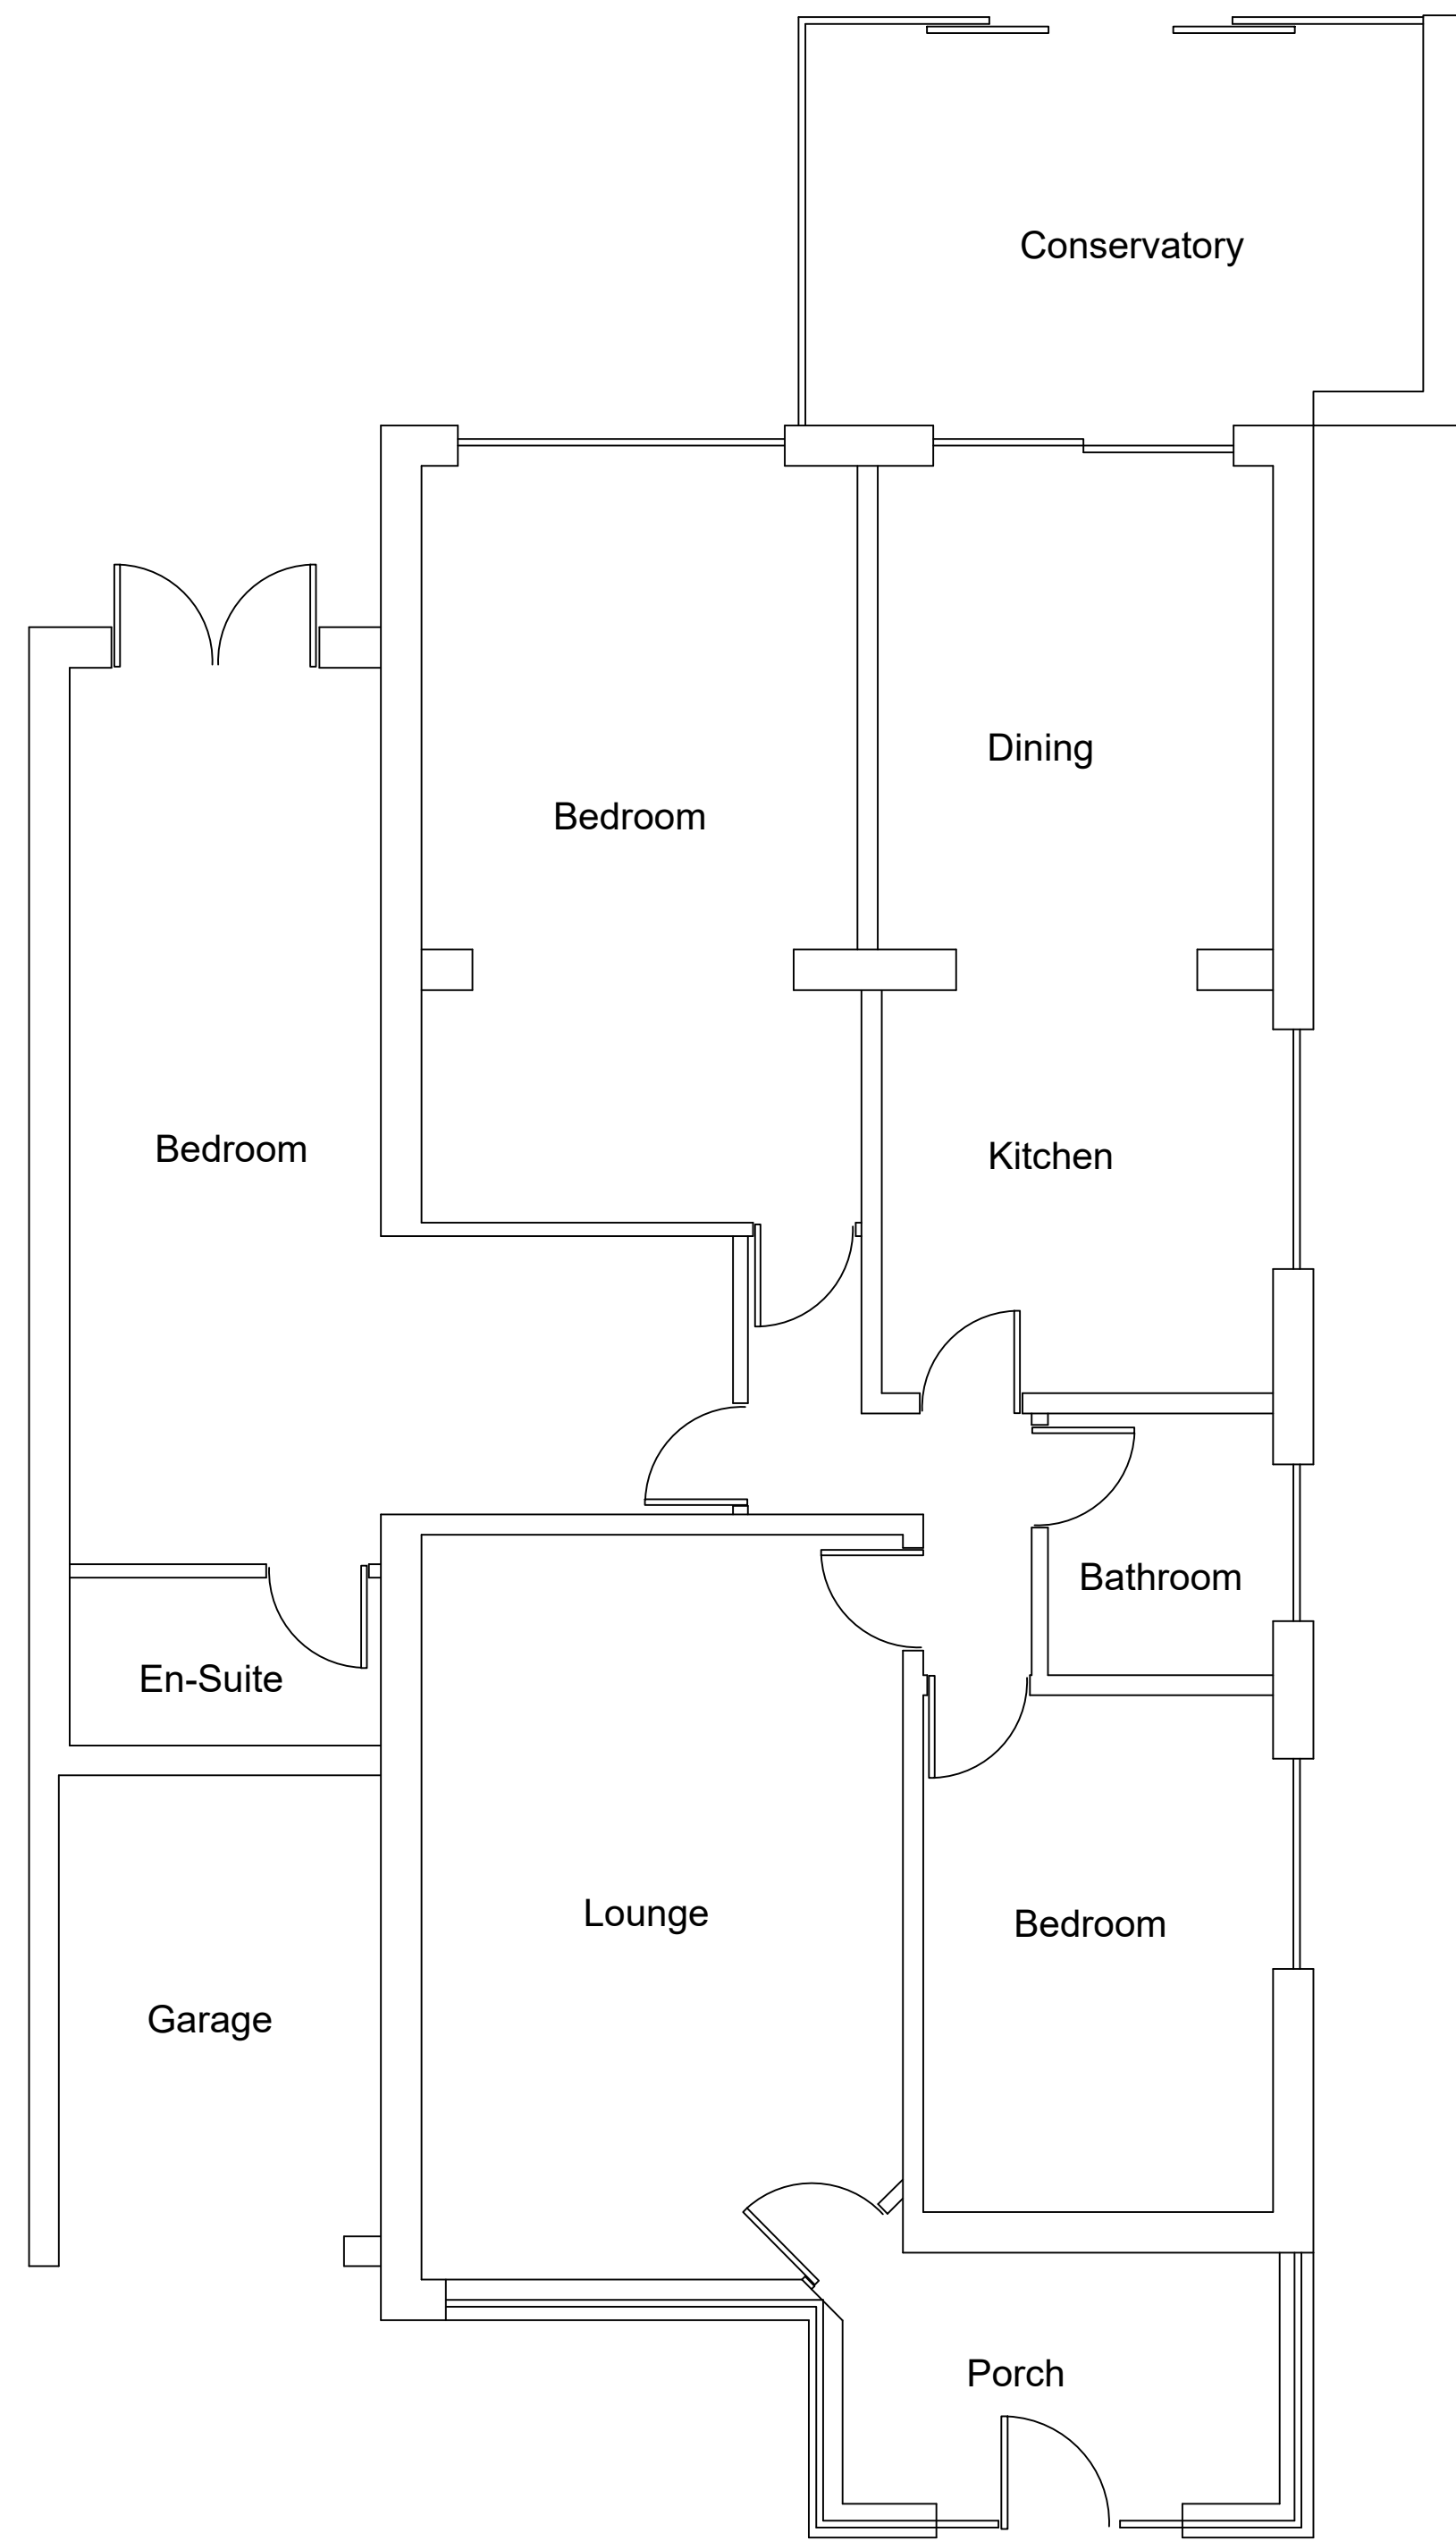


Existing Ground Floor Layout

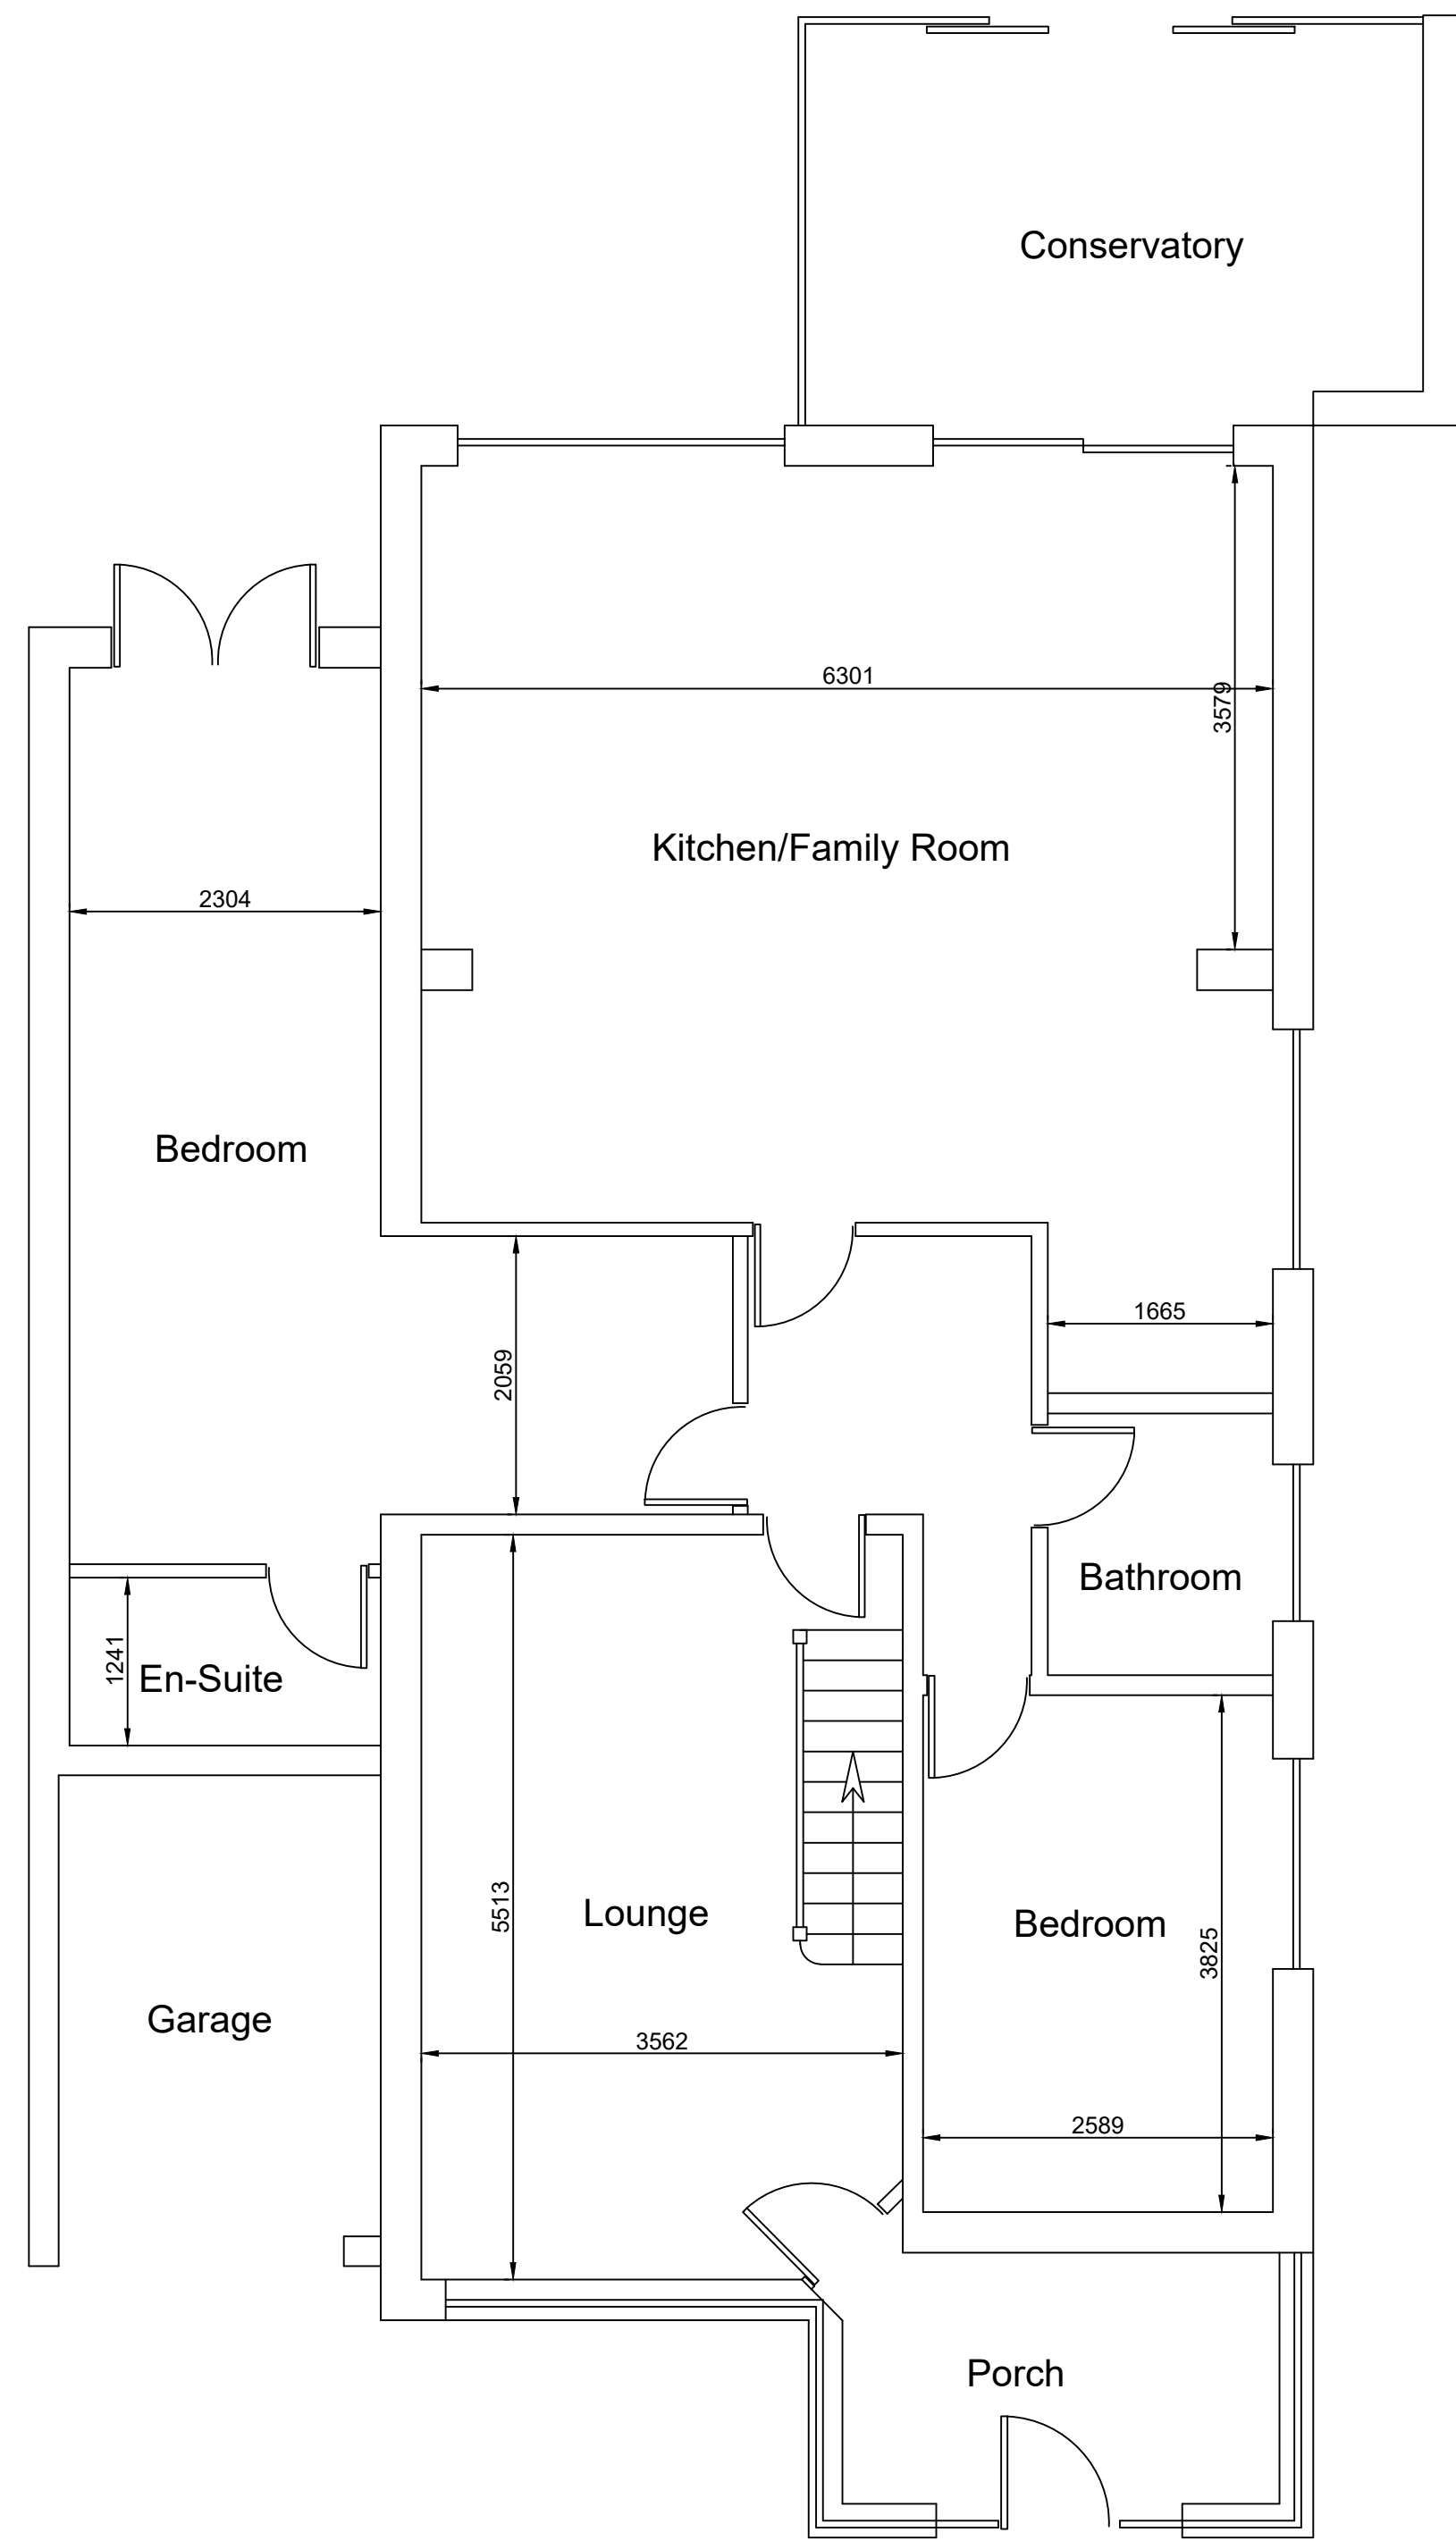



Proposed Ground Floor Layout




Ordnance Survey (c) Crown Copyright 2018. All rights reserved. Licence number 100022432

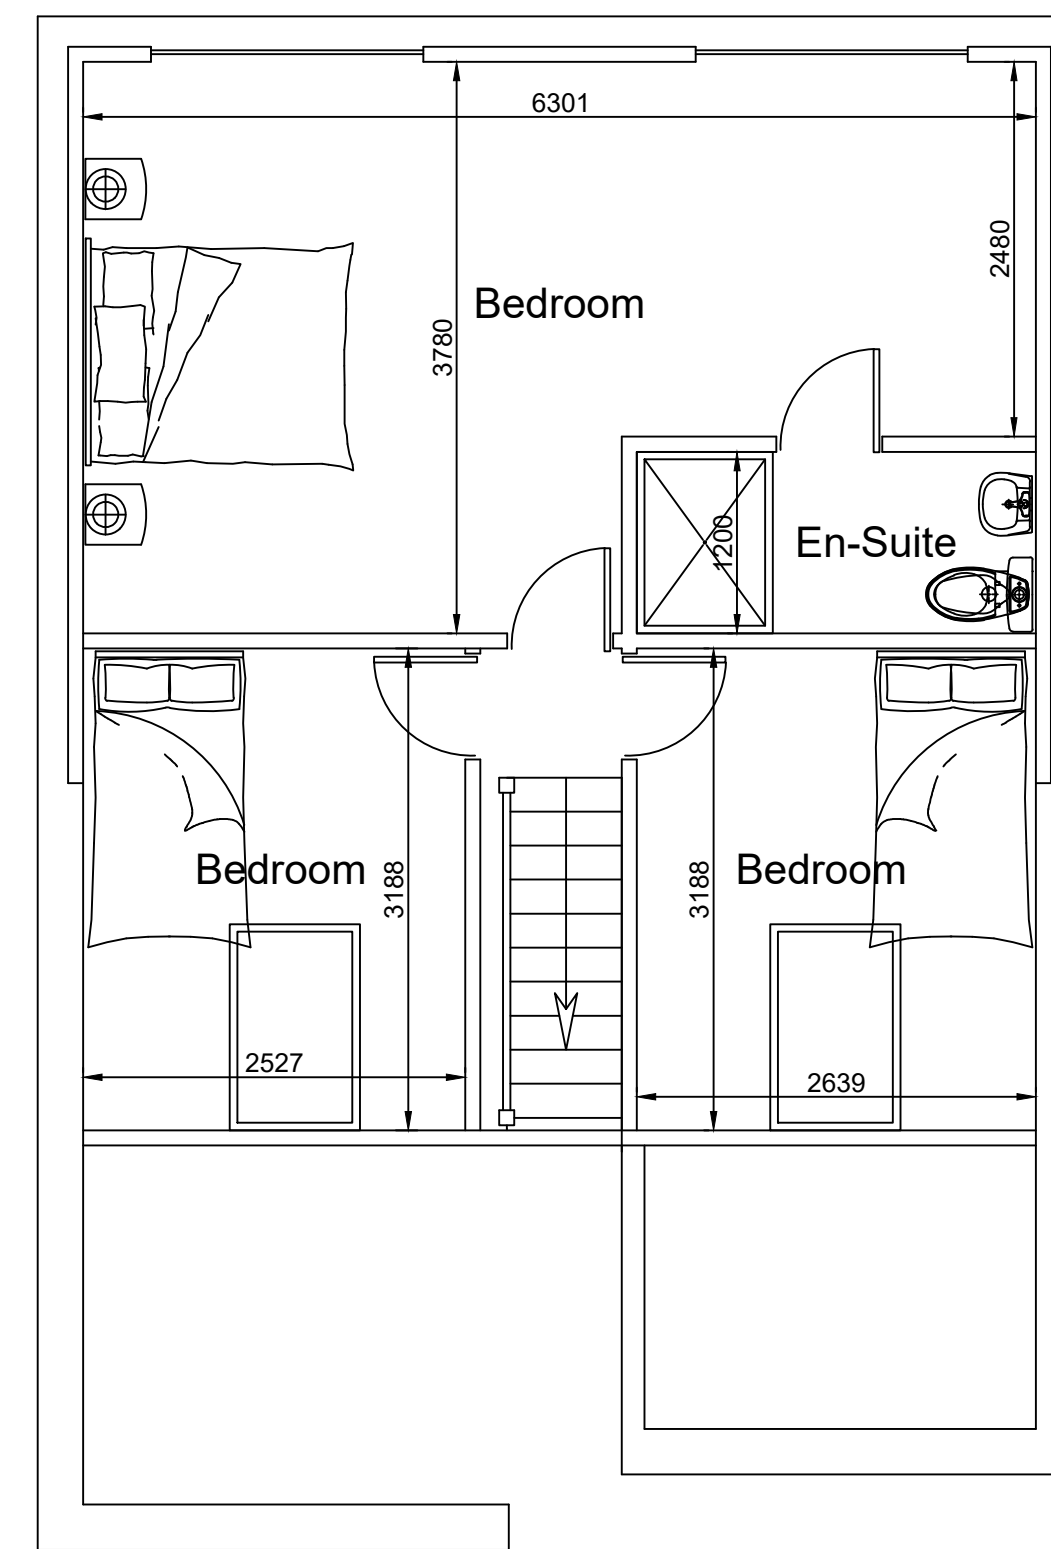


Proposed First Floor Layout

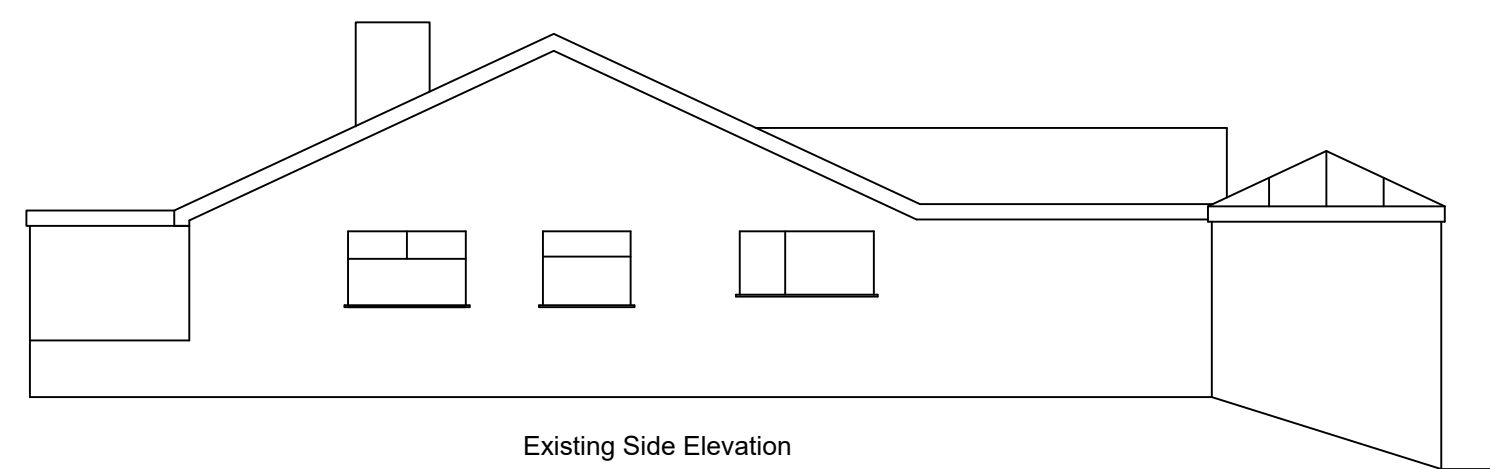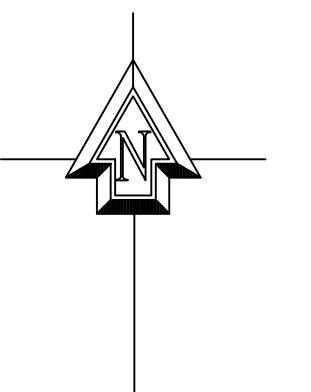



Existing Side Elevation

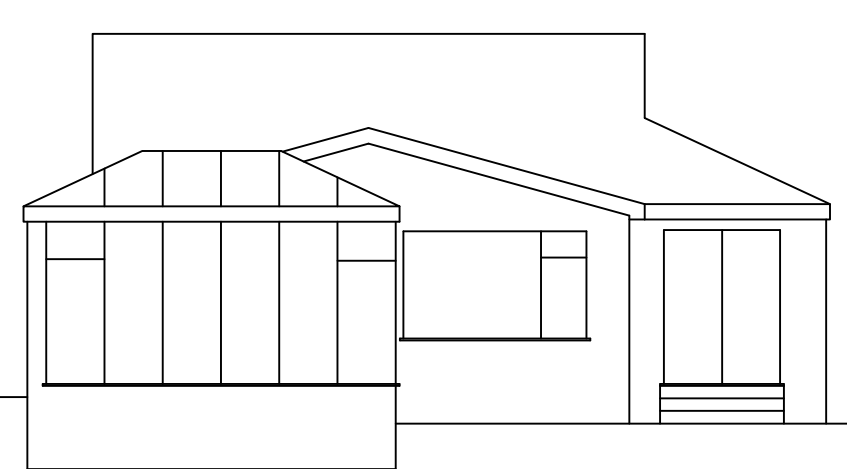


Existing Front Elevation

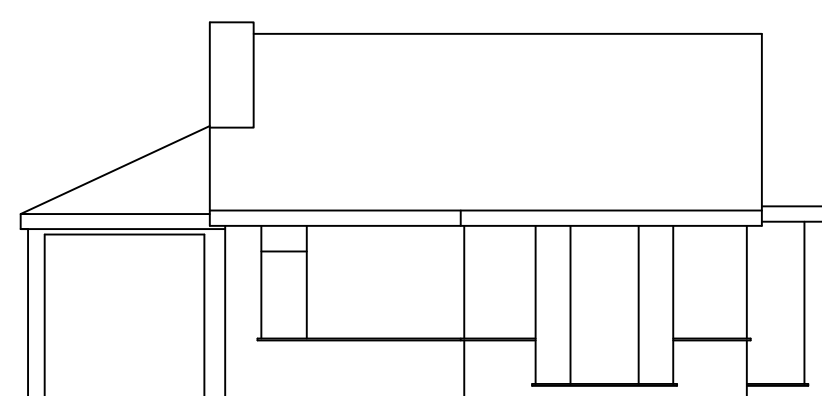


Existing Side Elevation

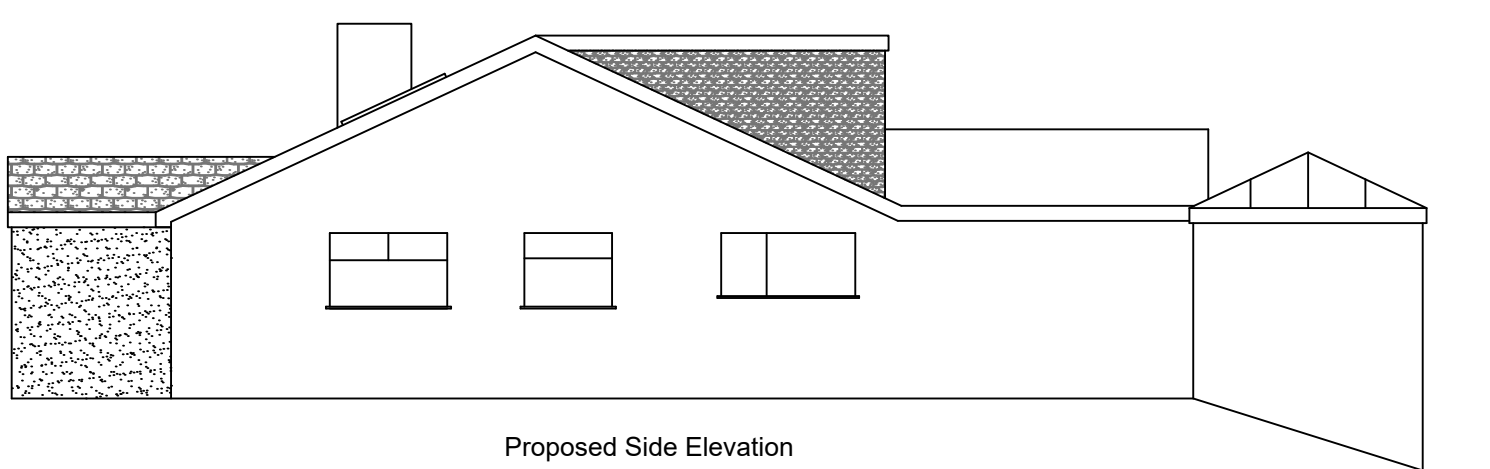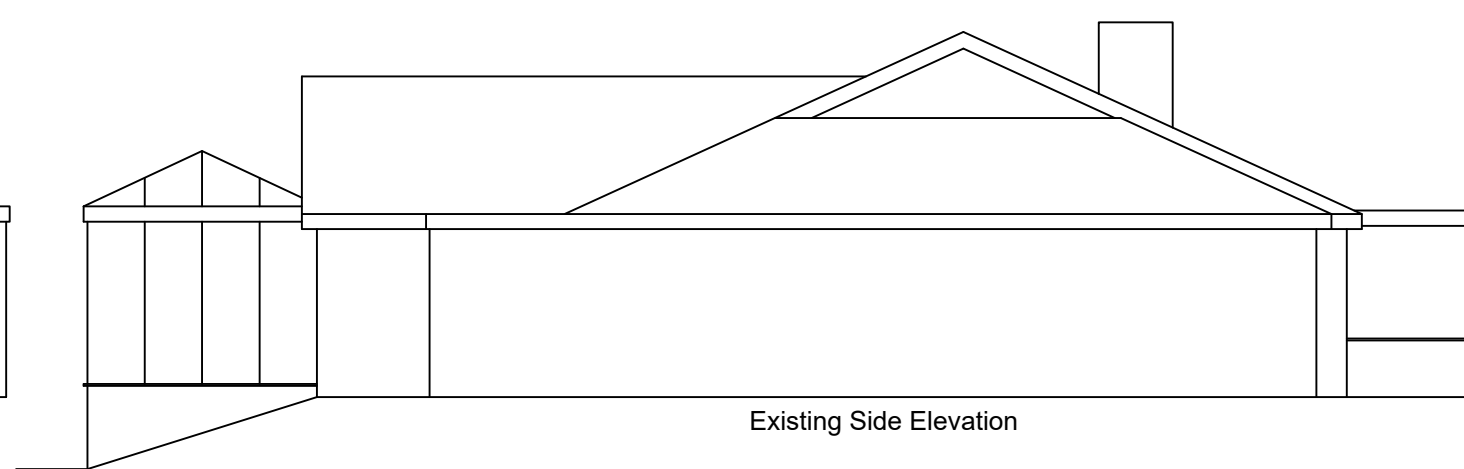


Proposed Side Elevation

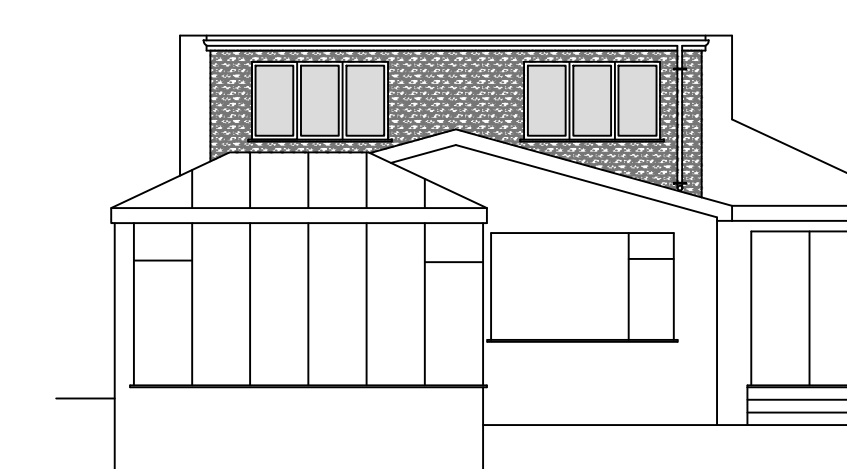

Proposed Front Elevation

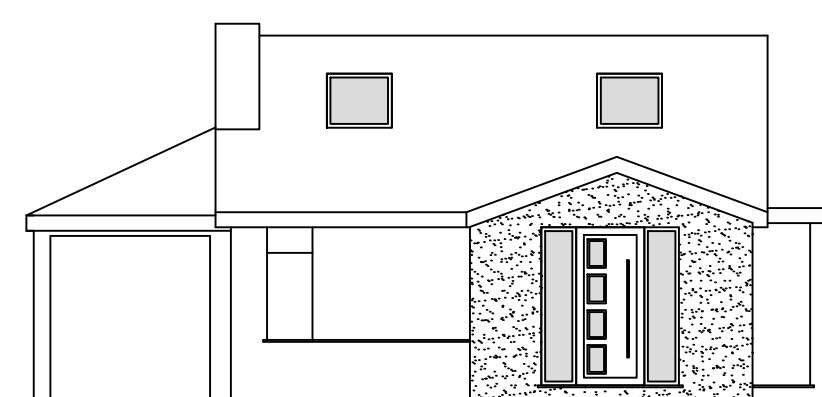

Proposed Front Elevation

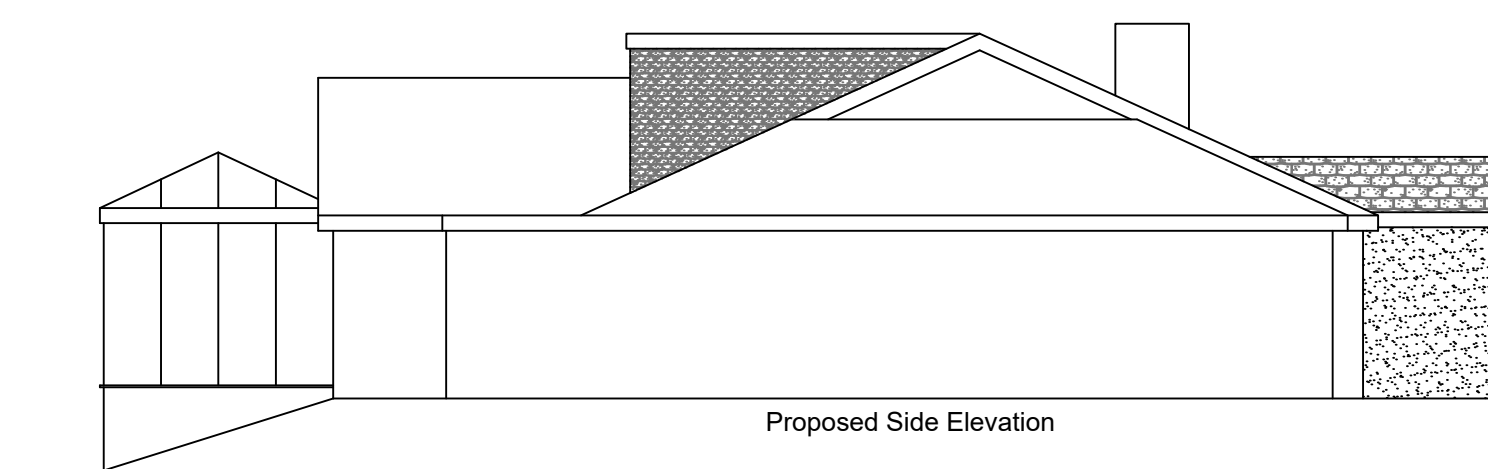

Proposed Side Elevation



Proposed loft conversion at :

Mr & Mrs Edmundson
12 Bushburn Drive
Langho
Lancashire
BB6 8EZ

Scale 1:50, 1:100, 1:1250 @A1