


IMPORTANT
This drawing is copyright and remains the property of this practice
Do not scale this drawing
All dimensions to be checked on site

REVISION STATUS
S Information issued for feasibility or scheme design
T Information issued for tender purposes only
C Information issued for Construction

NOTES

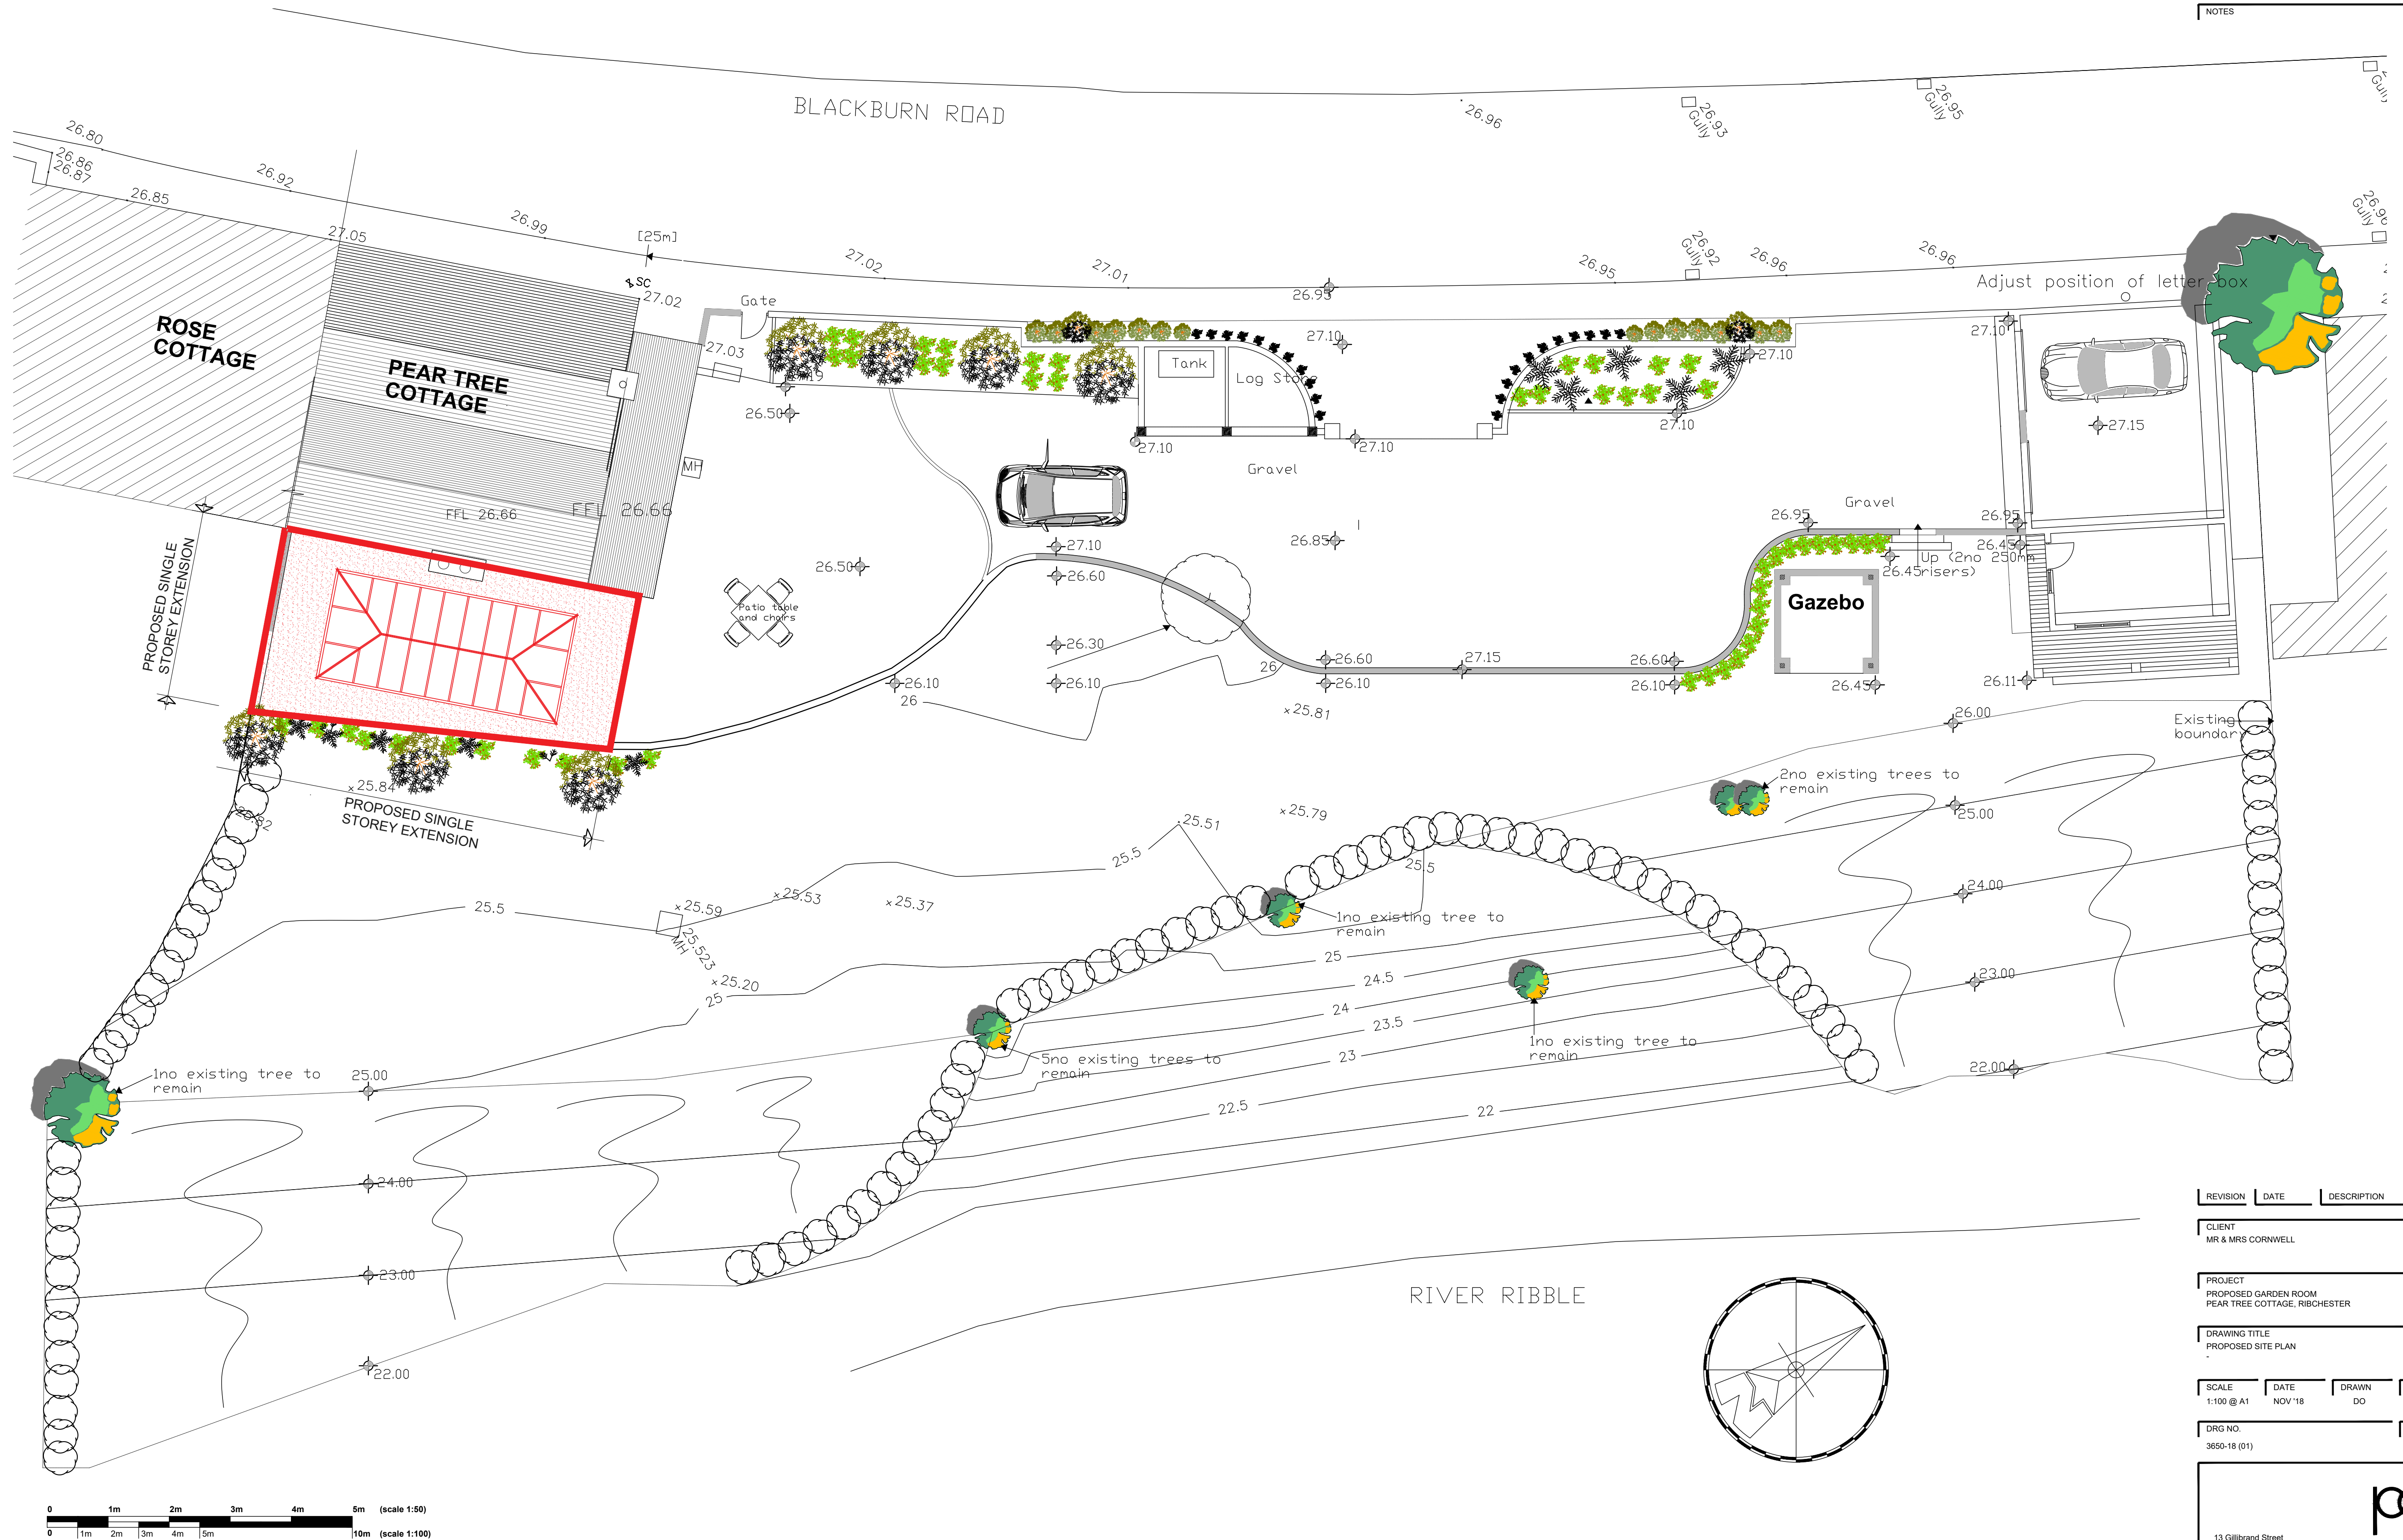

REVISION	DATE	DESCRIPTION
----------	------	-------------

CLIENT	MR & MRS CORNWELL	
--------	-------------------	--

PROJECT	PROPOSED GARDEN ROOM PEAR TREE COTTAGE, RIBCHESTER	
---------	---	--

DRAWING TITLE	PROPOSED SITE PLAN	
---------------	--------------------	--

SCALE	DATE	DRAWN	CHECKED
1:100 @ A1	NOV '18	DO	DGT

DRG NO.	REVISION
3850-18 (01)	-

13 Gillibrand Street
Chorley PR7 2EJ
Tel: (01257) 249882
Fax: (01257) 231915
e-mail: info@partington-associates.com
www.partington-associates.com
Partington & Associates Limited

