


East Elevation

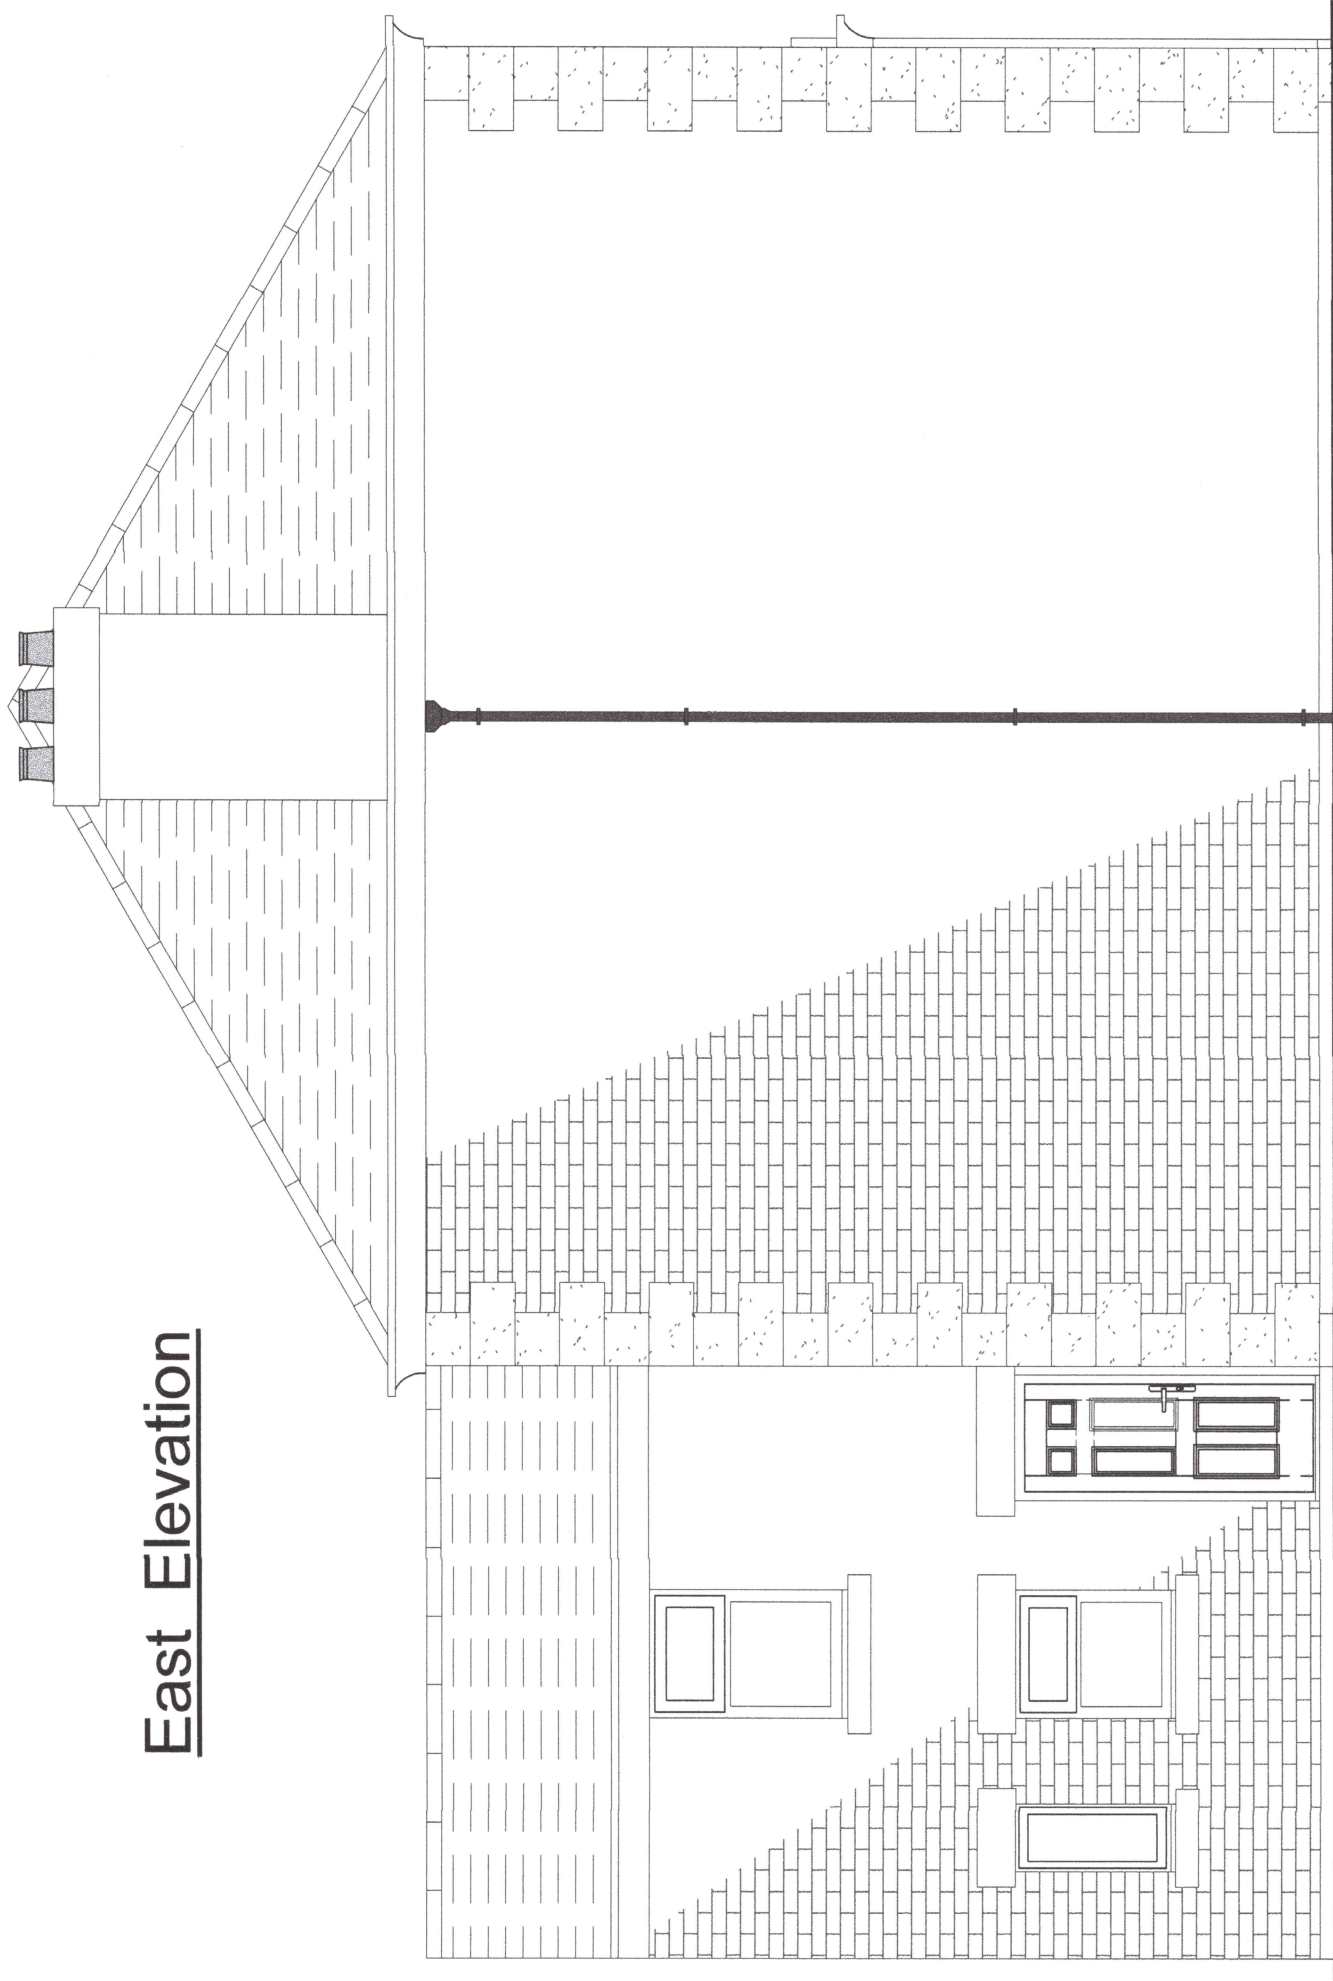

ADDRESS 2 Woodville Cottage
Lower Road
Hothersall
PRESTON, PR3 2YY

REF. NO.
130571118

SCALE
1 : 50 @ A4

DATE
16/11/2018

Notes
Existing East Elevation
For ;Mr & Mrs Lugiano

DRAWN BY HOWARD BLAND
Clearview Home Improvements
Tel- 07539 749466
E-mail - hbland43@gmail.com