


Proposed Garden Room to be Light Oak PVC frames
 Grey composite tile roofing at 25° pitch.
 Face brick walling to match house face brick.

East Elevation

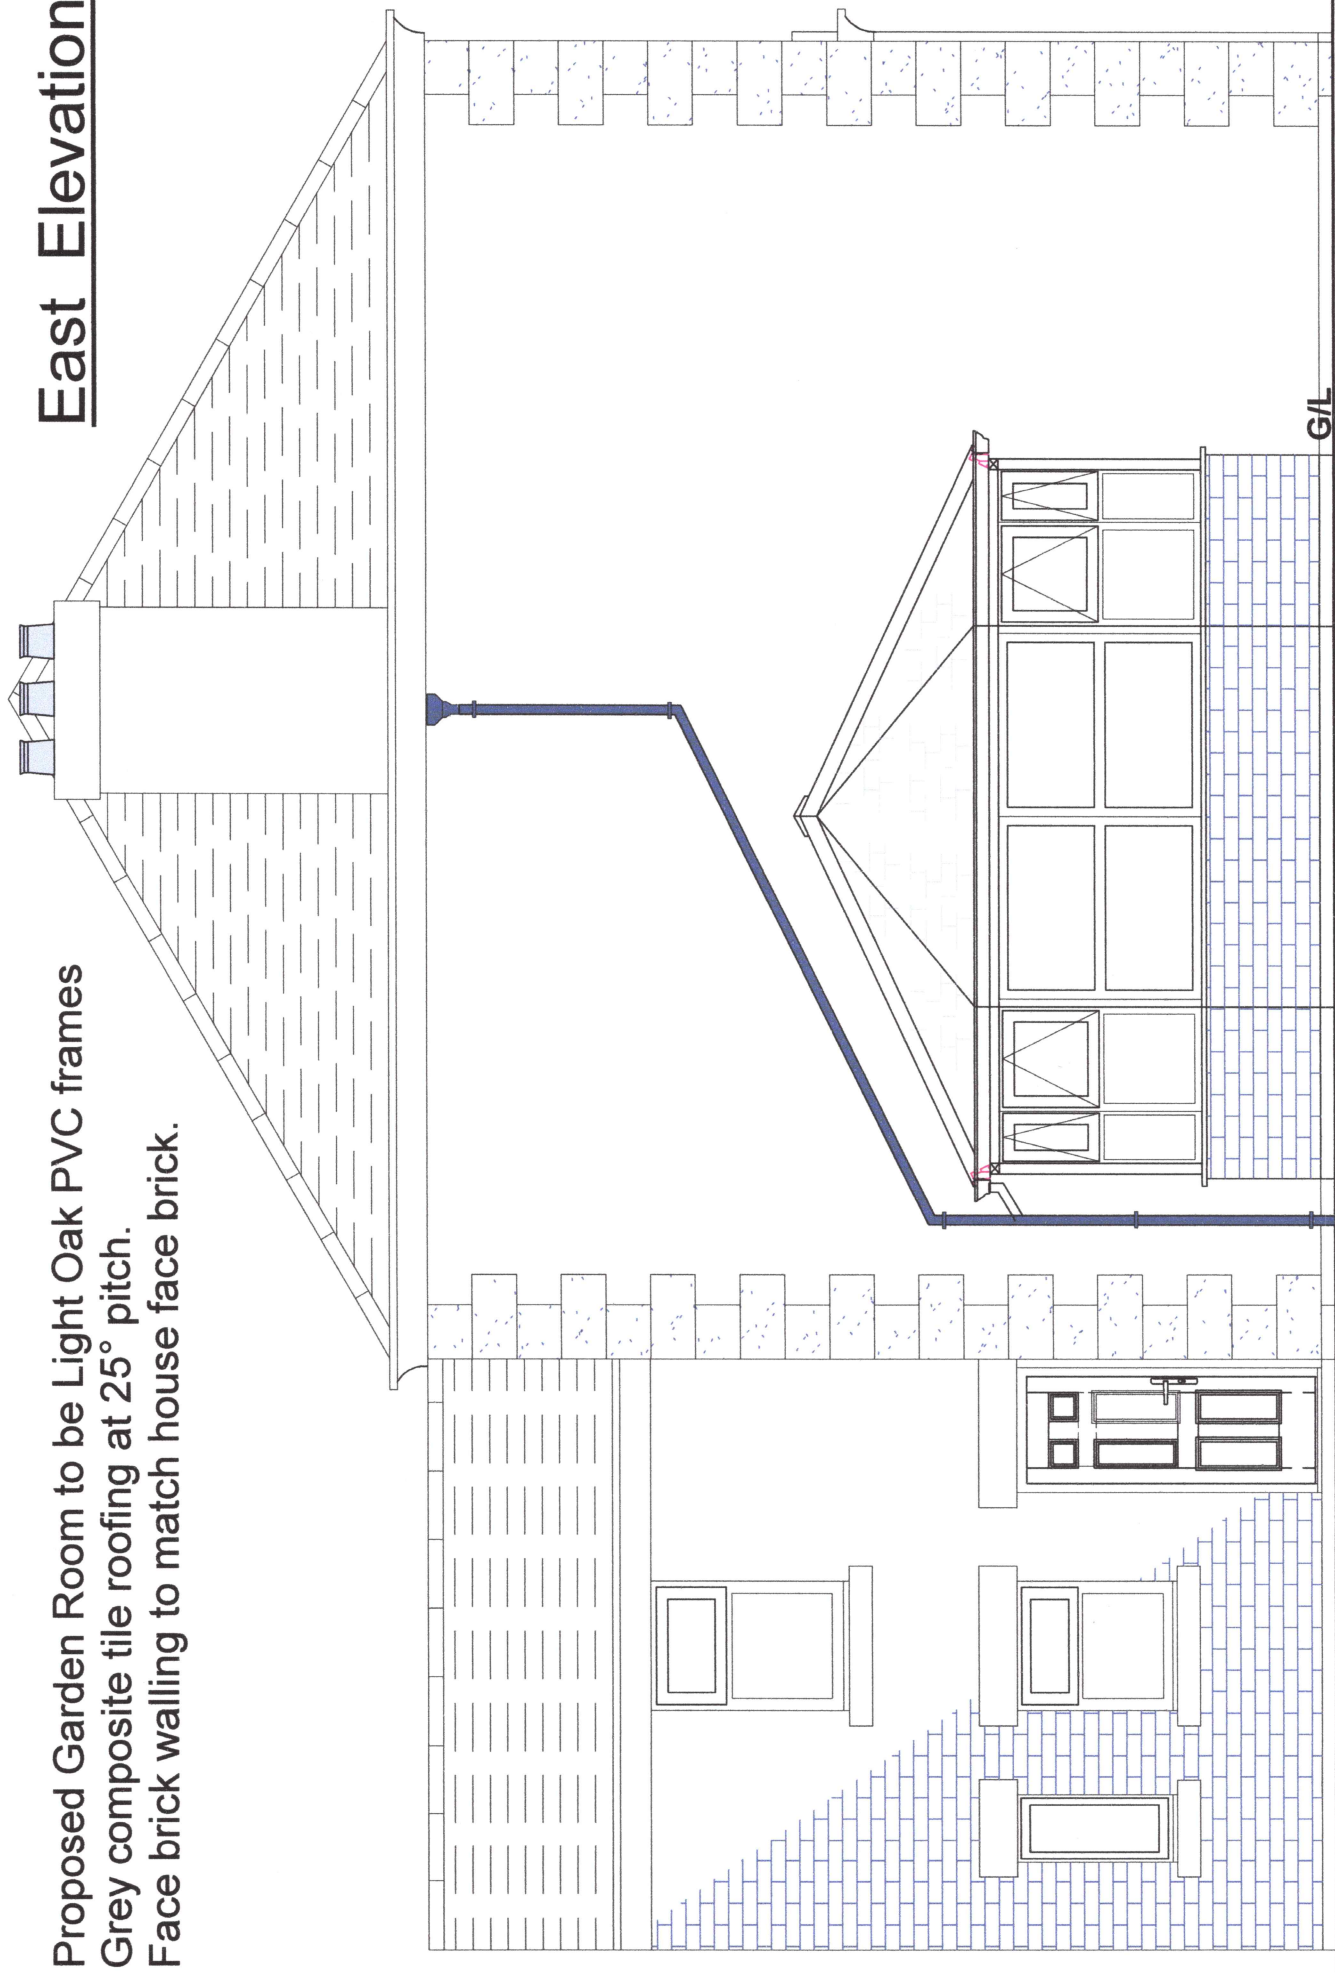

ADDRESS 2 Woodville Cottage
 Lower Road
 Hothersall
 PRESTON ,PR3 2YY

REF. NO. 130571118
 SCALE 1 : 50 @ A4
 DATE 16/11/2018

Notes
 Proposed East Elevation
 For ;Mr & Mrs Lugiano

DRAWN BY HOWARD BLAND
 Clearview Home Improvements
 Tel- 07539 749466
 E-mail - hbland43@gmail.com