

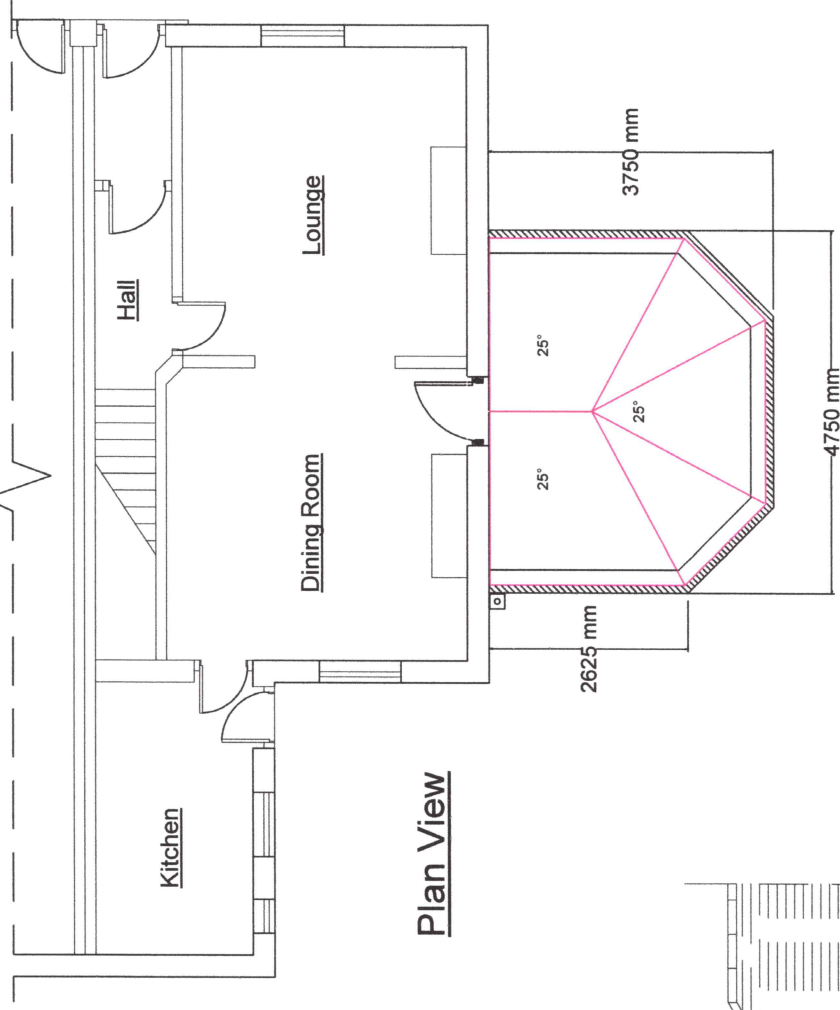


South Elevation

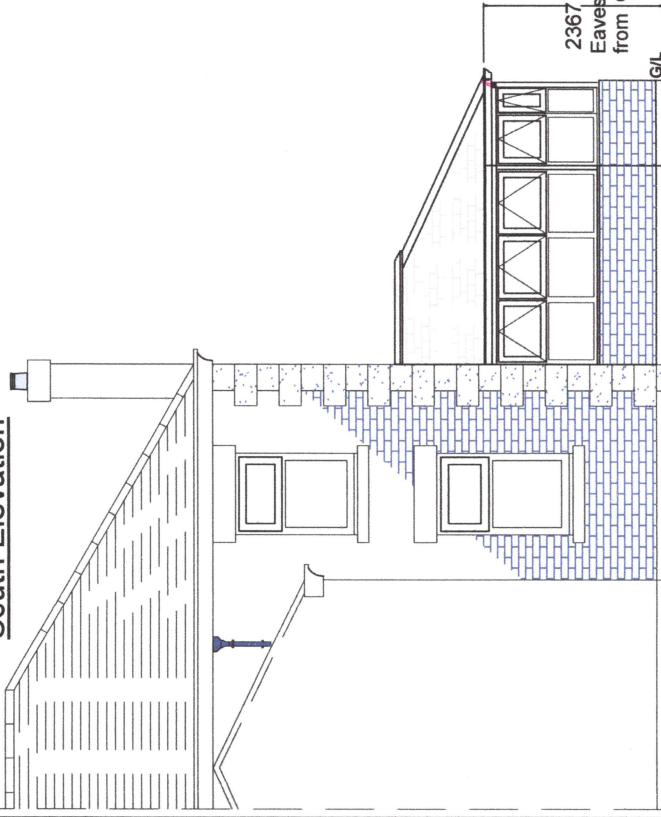

Plan View

North Elevation

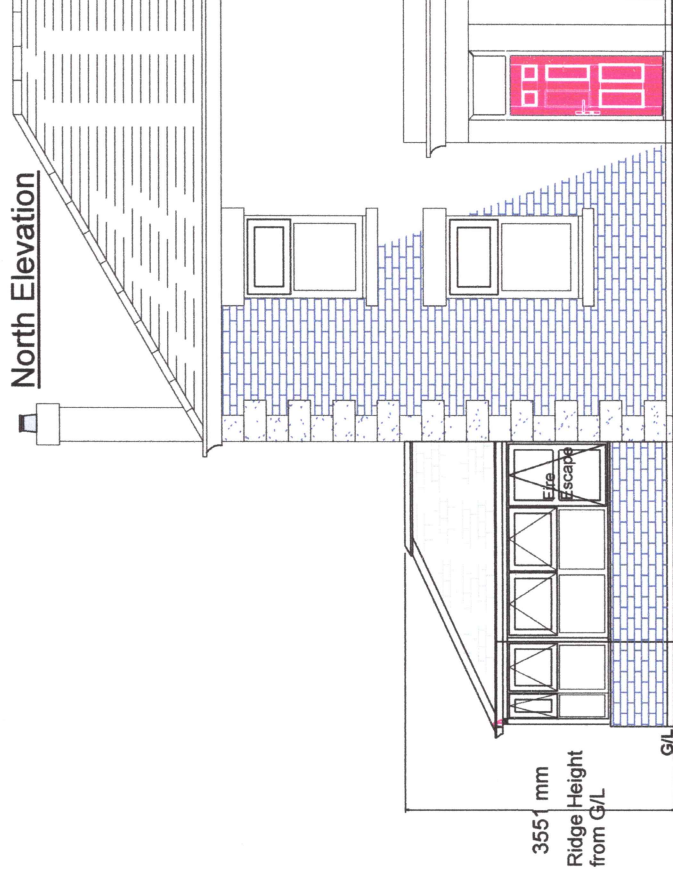

Proposed Garden Room to be Light Oak PVC frames
Grey composite tile roofing at 25° pitch.
Face brick walling to match house face brick.

ADDRESS 2 Woodville Cottage
Lower Road
Hothersall
PRESTON, PR3 2YY

REF. NO. 130571118
SCALE 1 : 100 @ A4

DATE 16/11/2018

Proposed Plan and Elevations
For : Mr & Mrs Lugiano

Notes

DRAWN BY HOWARD BLAND
Clearview Home Improvements
Tel- 07539 749466
E-mail - hbland43@gmail.com