

PROPOSED FIRST FLOOR PLAN
Scale 1:50




PROPOSED NORTH ELEVATION
Scale 1:100




PROPOSED WEST ELEVATION
Scale 1:100




PROPOSED SOUTH ELEVATION
Scale 1:100

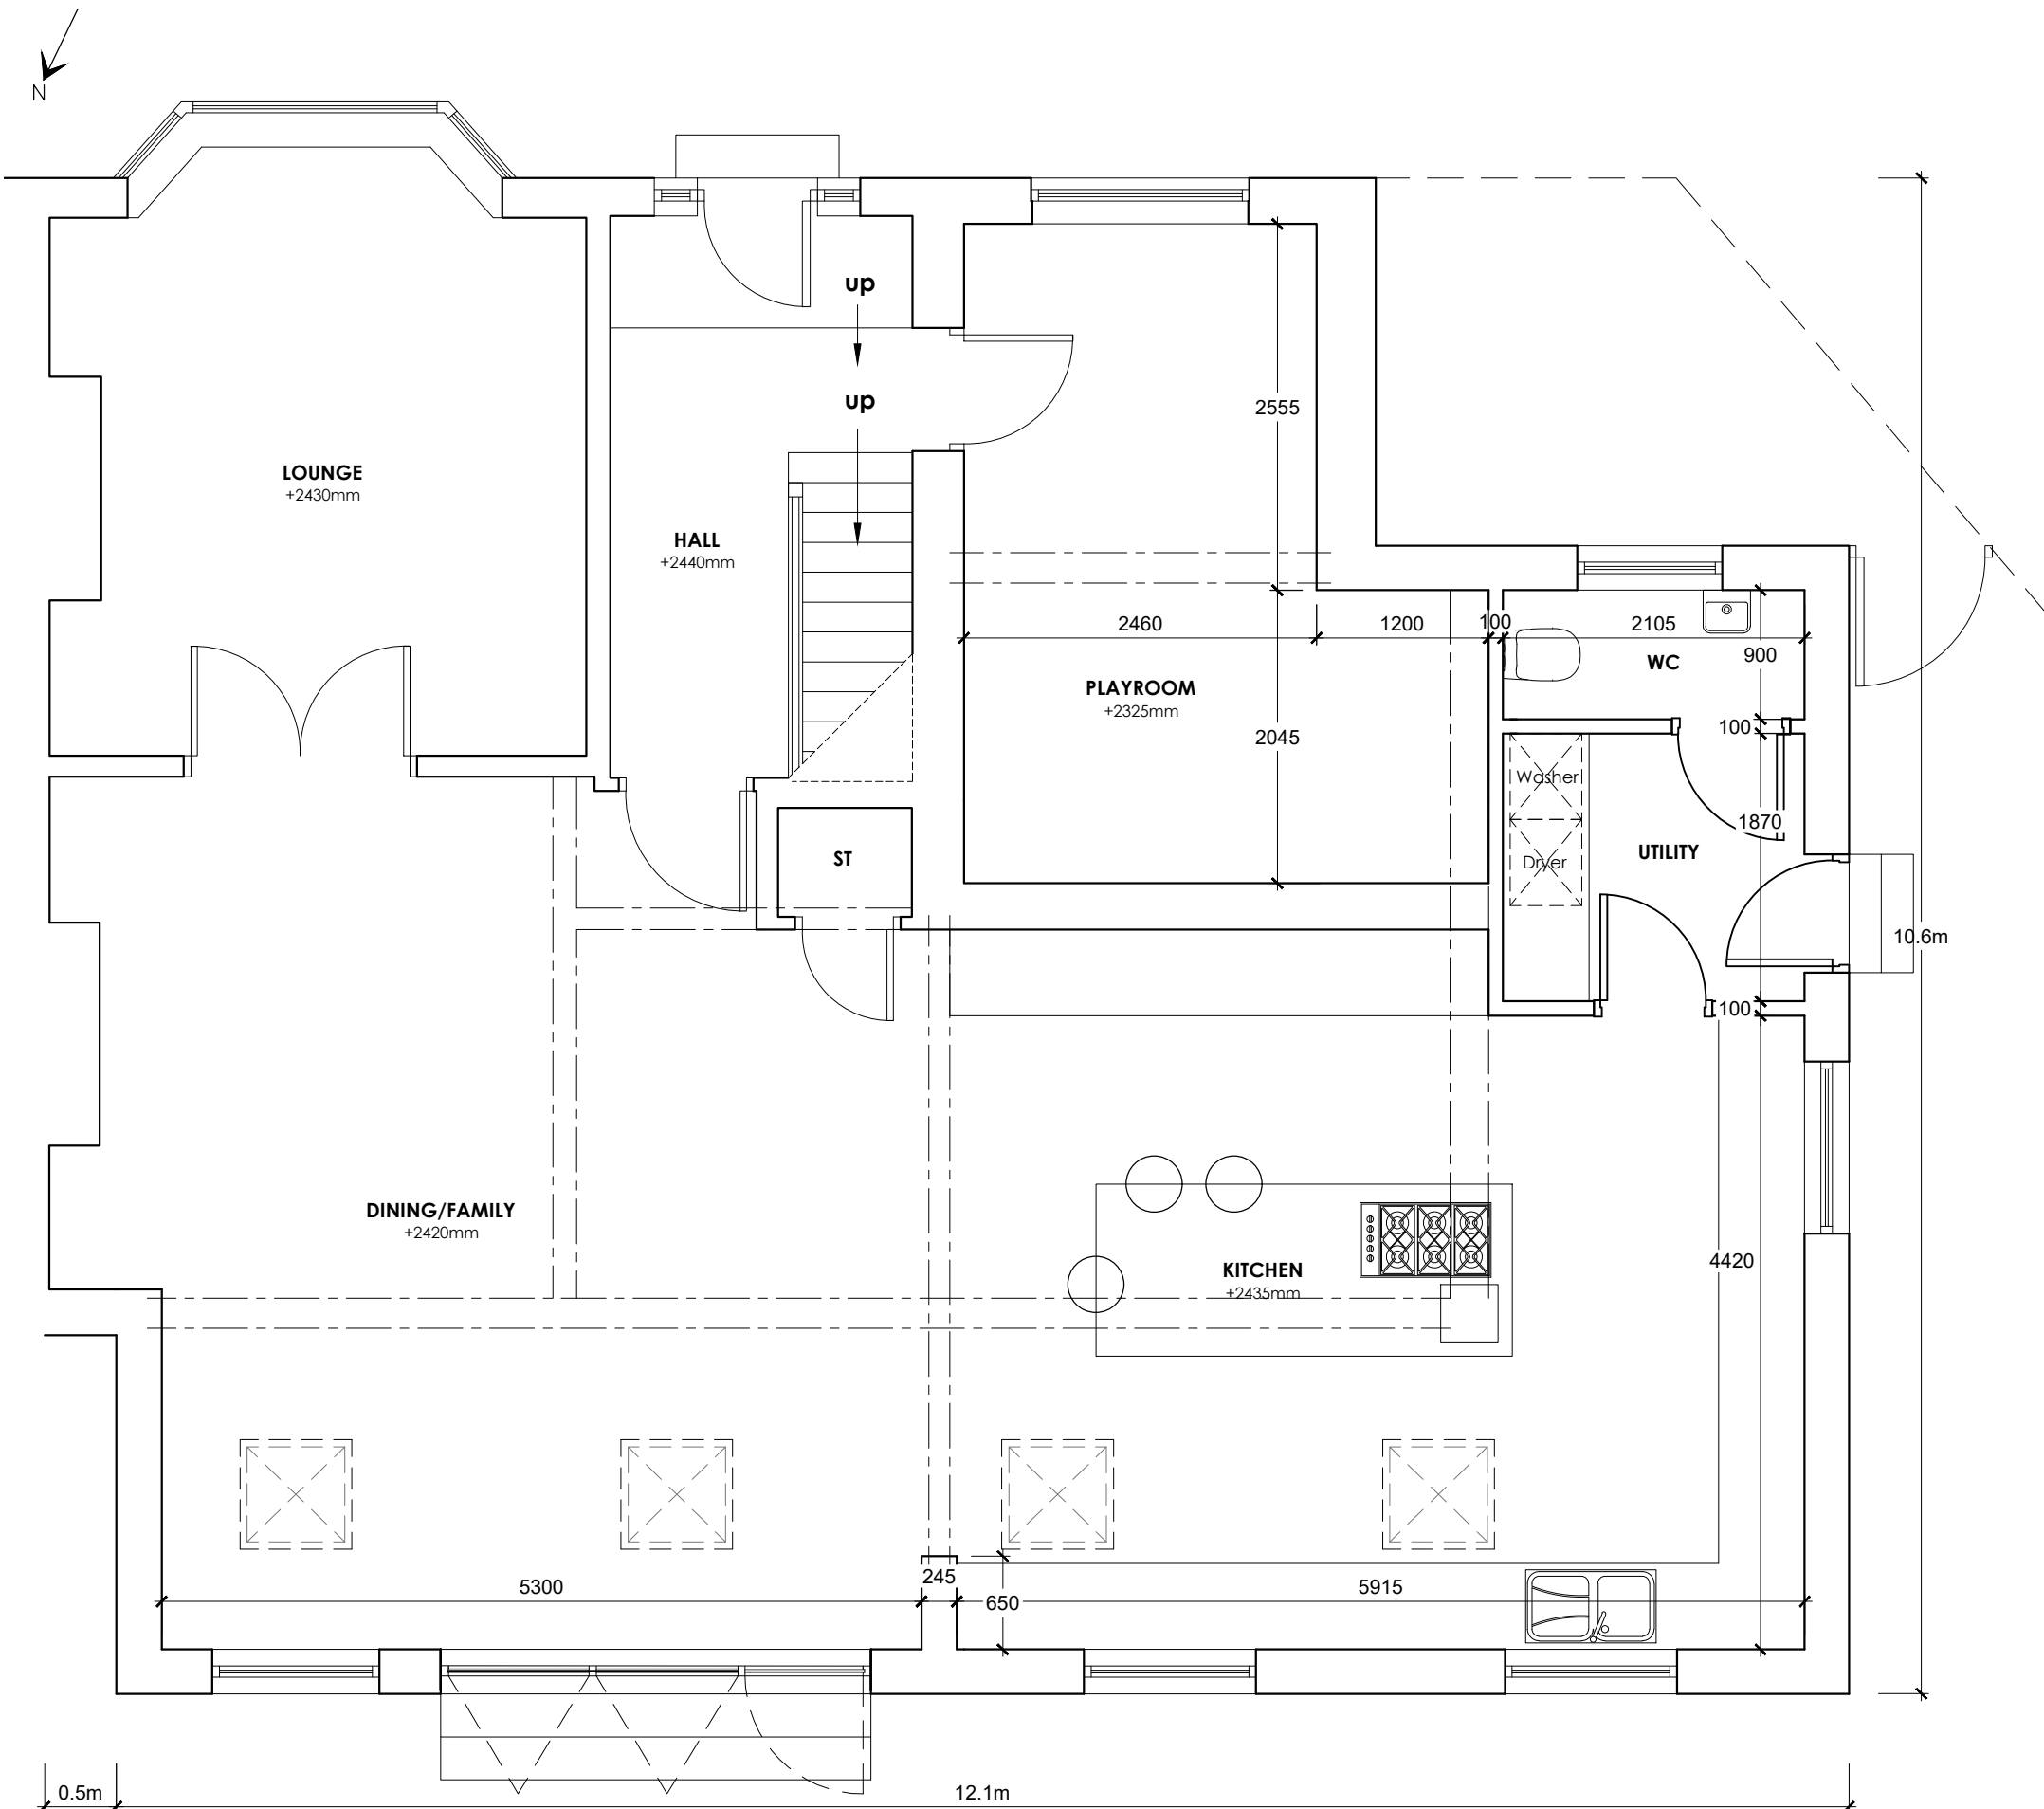

PROPOSED GROUND FLOOR PLAN
Scale 1:50

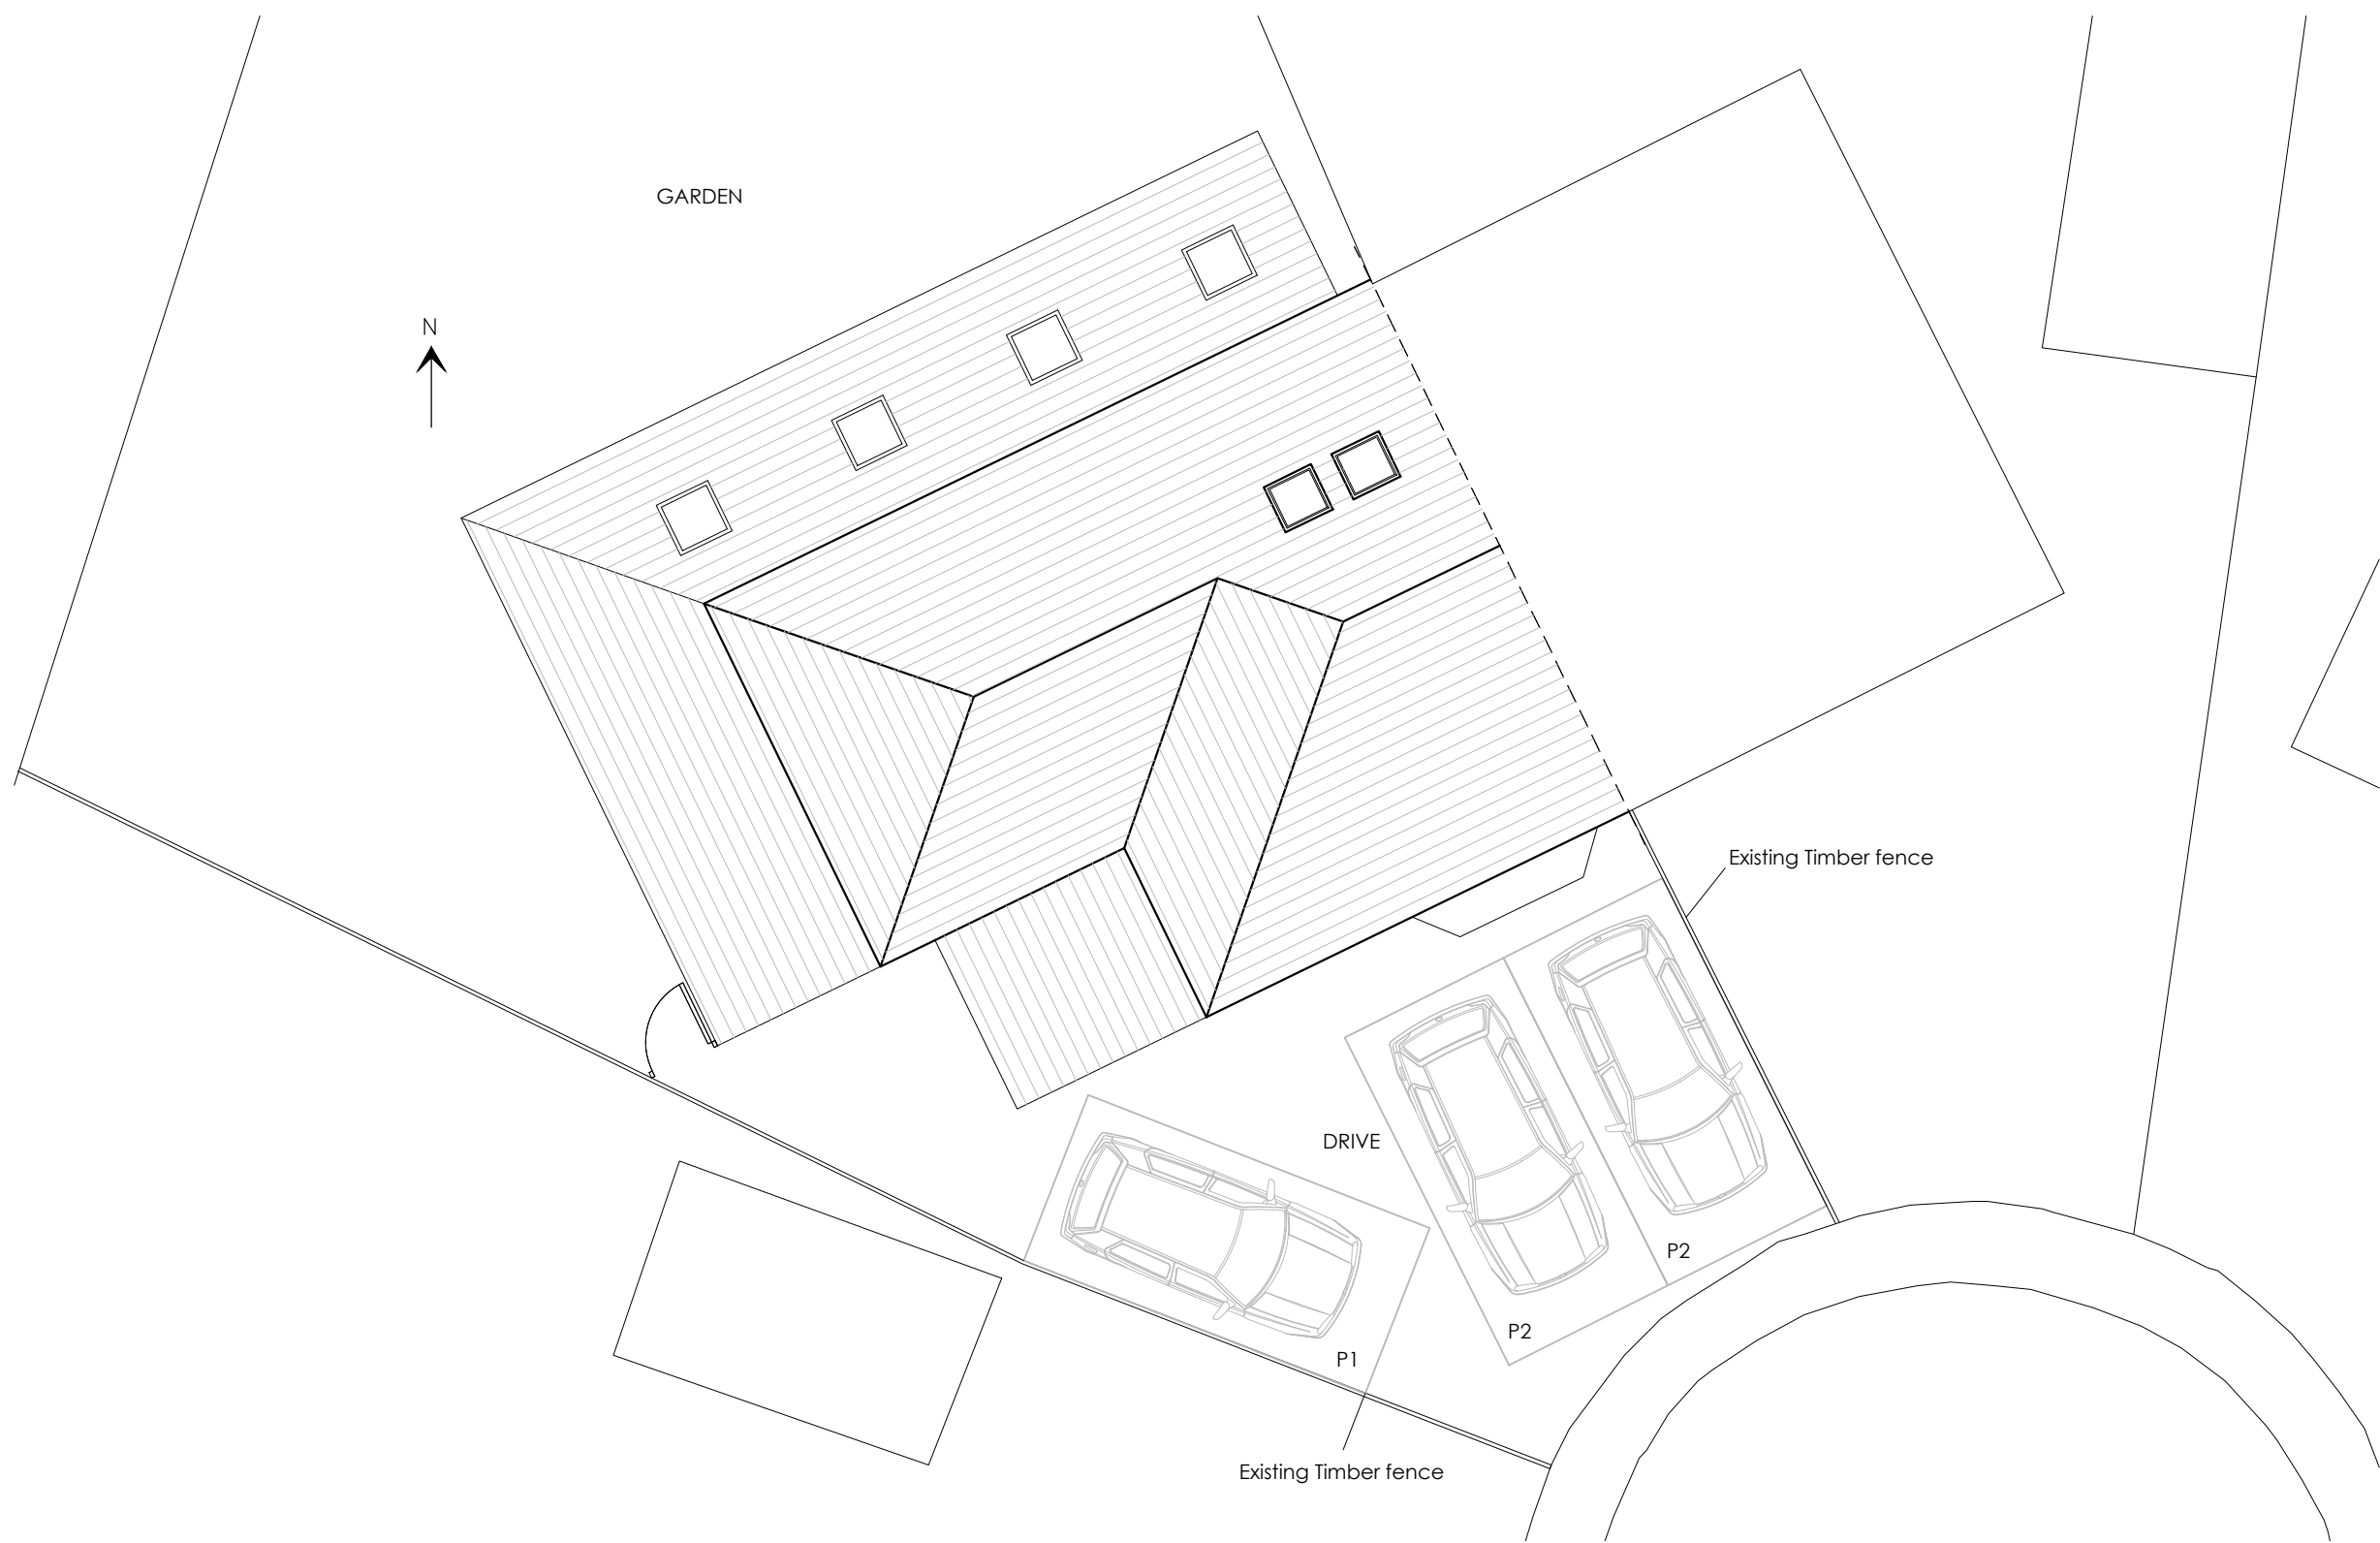

PROPOSED SITE PLAN
Scale 1:100

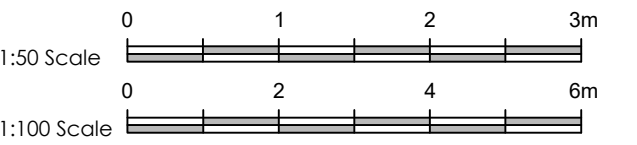

E	PRG	Updated following client consultation	09.01.2019
D	PRG	Updated following planning officer consultation	06.01.2019
C	PRG	Design update	21.11.2018
B	PRG	Clients comments incorporated	20.11.2018
A	PRG	Clients comments incorporated	19.11.2018

no.	by	revision	date
Client			
Mr and Mrs Robinson			
Job Title			
10 St Peter's Close, Clayton le Dale, Blackburn, BB1 9HH			

Drawing Title
**PROPOSED PLANS, ELEVATIONS
AND SECTIONS**

Scale	Date	Drawn
Various @ A1	November 18	Paul Gudgeon