



EXISTING SECOND FLOOR PLAN
Scale 1:50

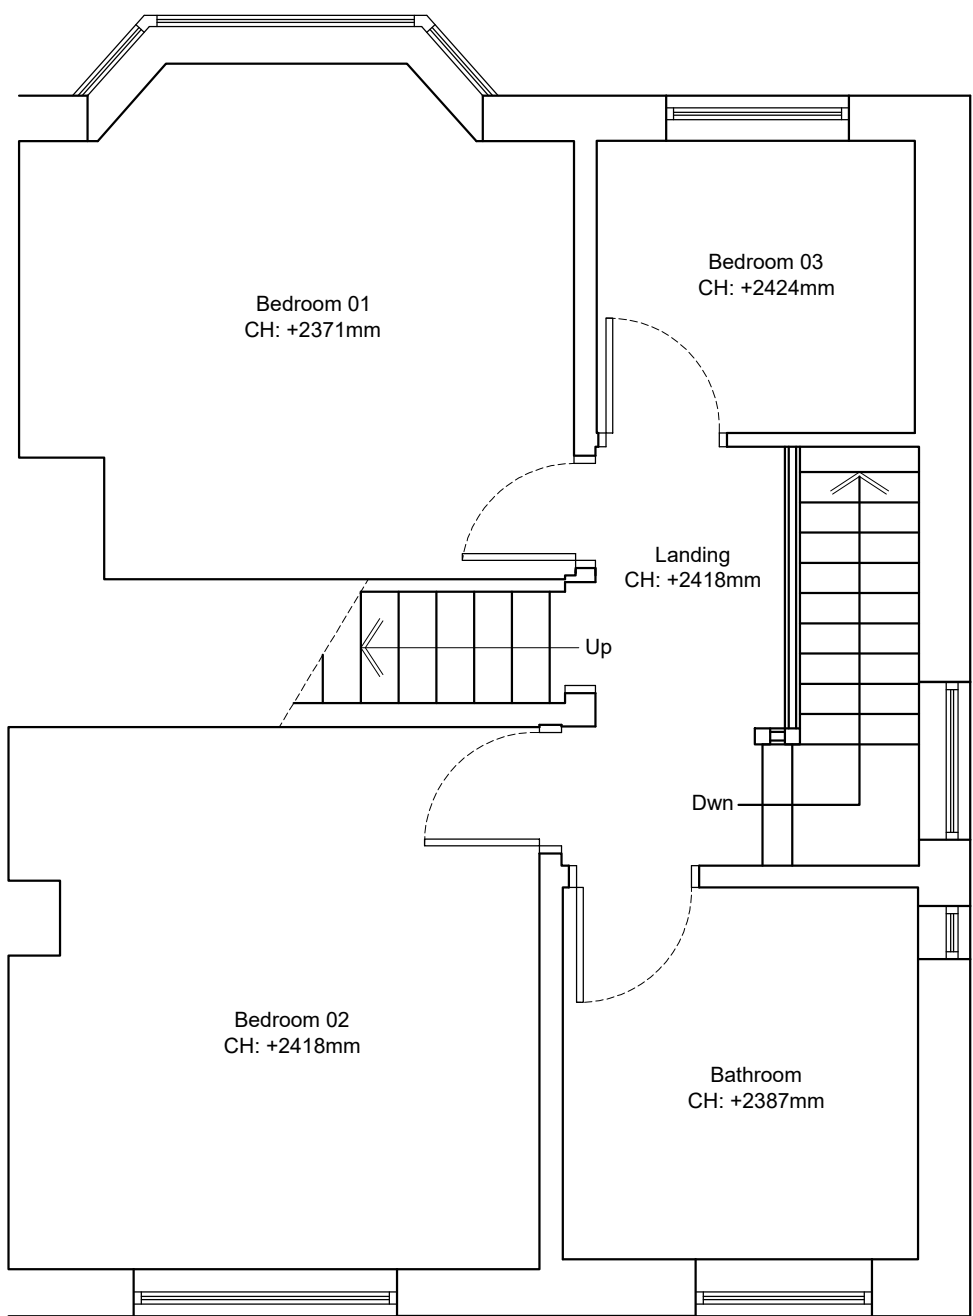


EXISTING FIRST FLOOR PLAN
Scale 1:50

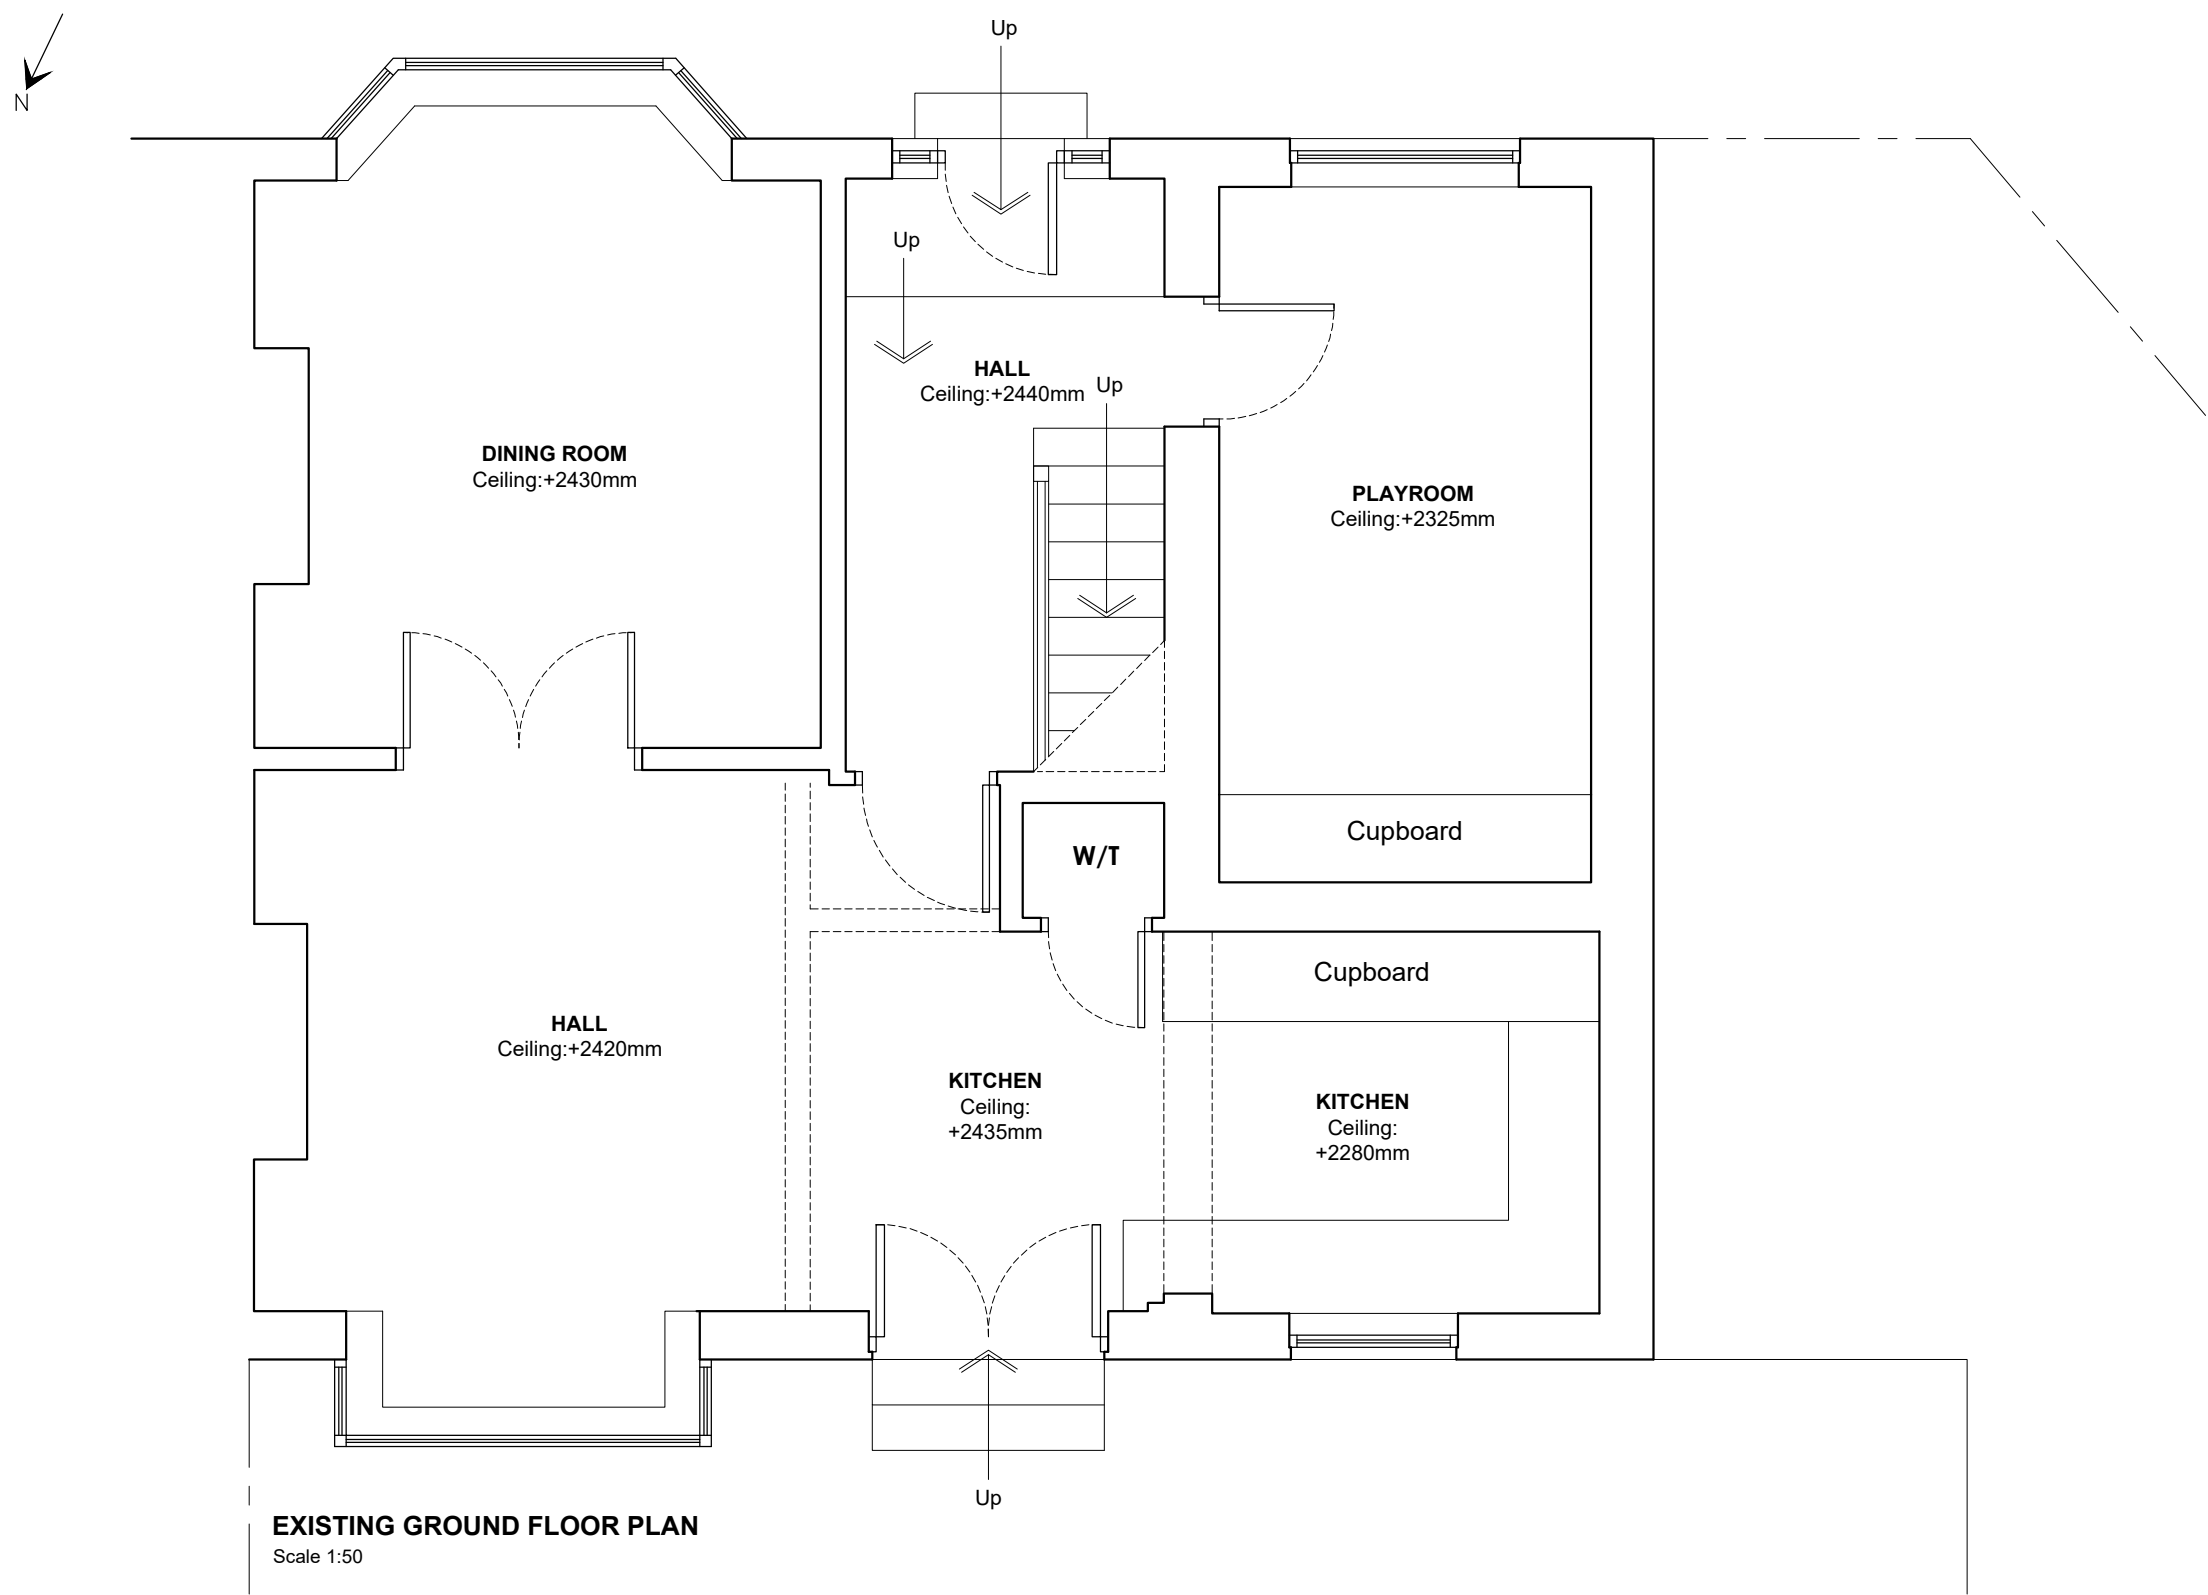

EXISTING GROUND FLOOR PLAN
Scale 1:50




EXISTING NORTH EAST ELEVATION
Scale 1:100

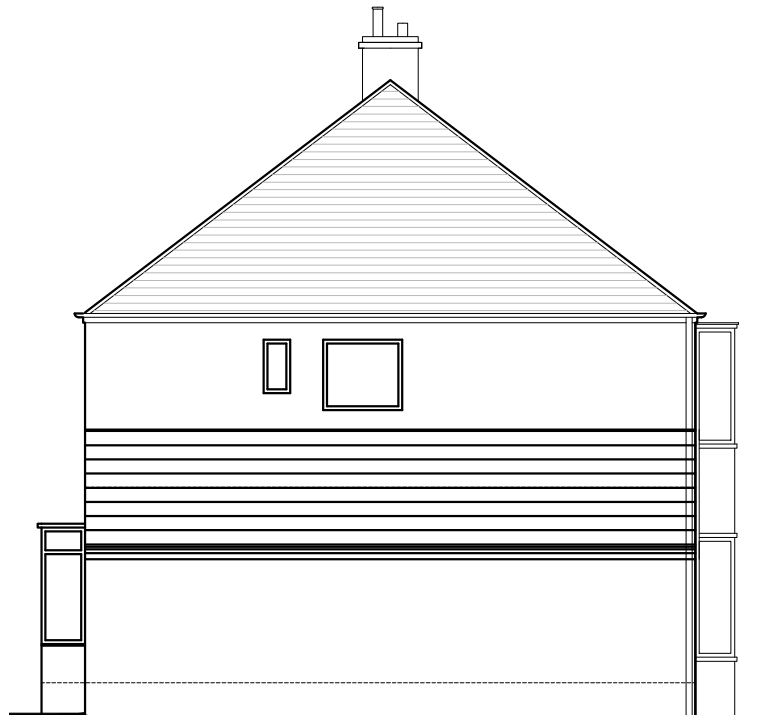

EXISTING SOUTH WEST ELEVATION
Scale 1:100



EXISTING SOUTH EAST ELEVATION
Scale 1:100

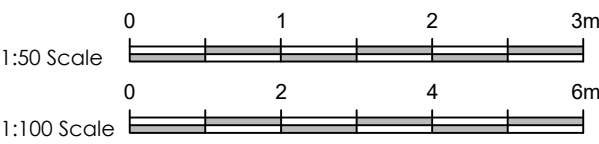

A PRG General Revision 25.10.2018			
no.	by	revision	date

Client
Mr and Mrs Robinson

Job Title
10 St Peter's Close,
Clayton le Dale,
Blackburn,
BB1 9HH

Drawing Title
Existing Plans and Elevations

Scale	Date	Drawn
Various @ A1	July 18	JS

