




EXISTING EAST ELEVATION

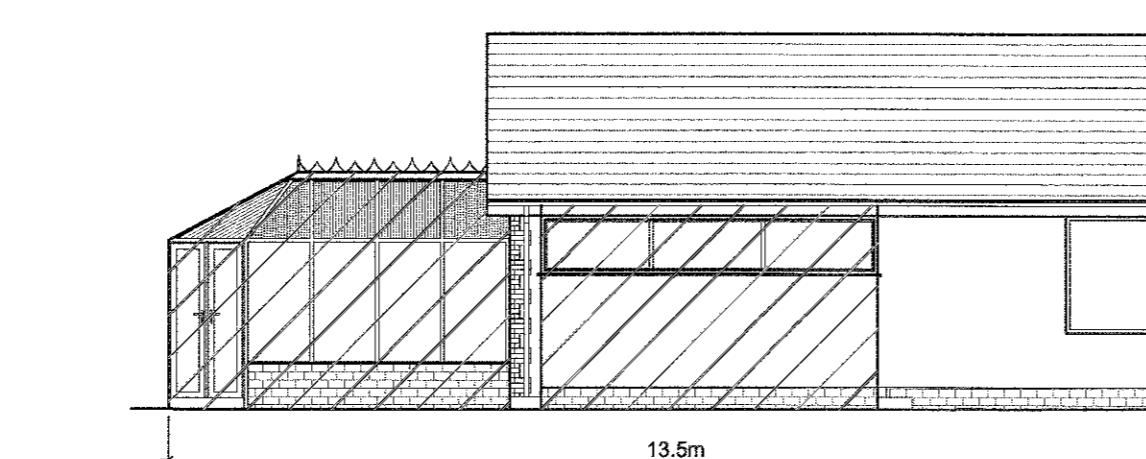


EXISTING SOUTH ELEVATION

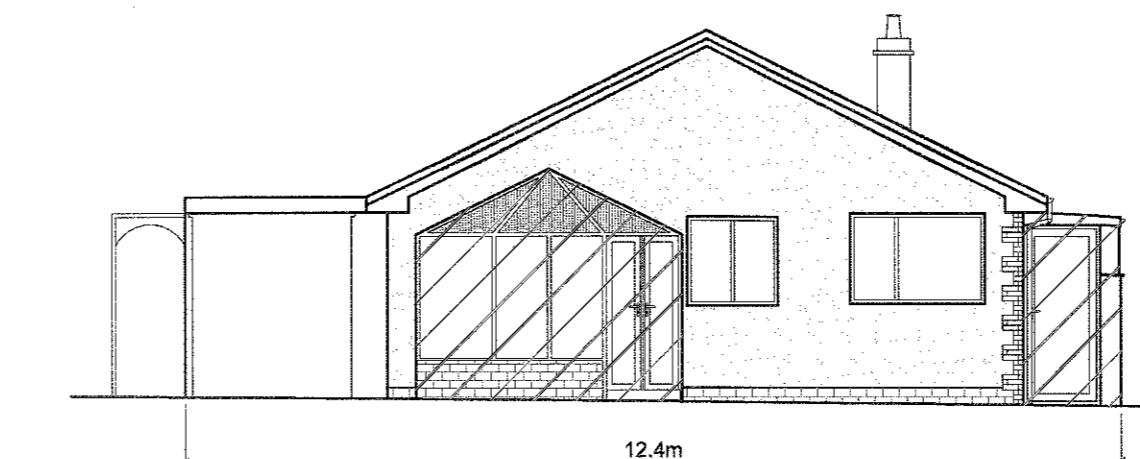

EXISTING WEST ELEVATION

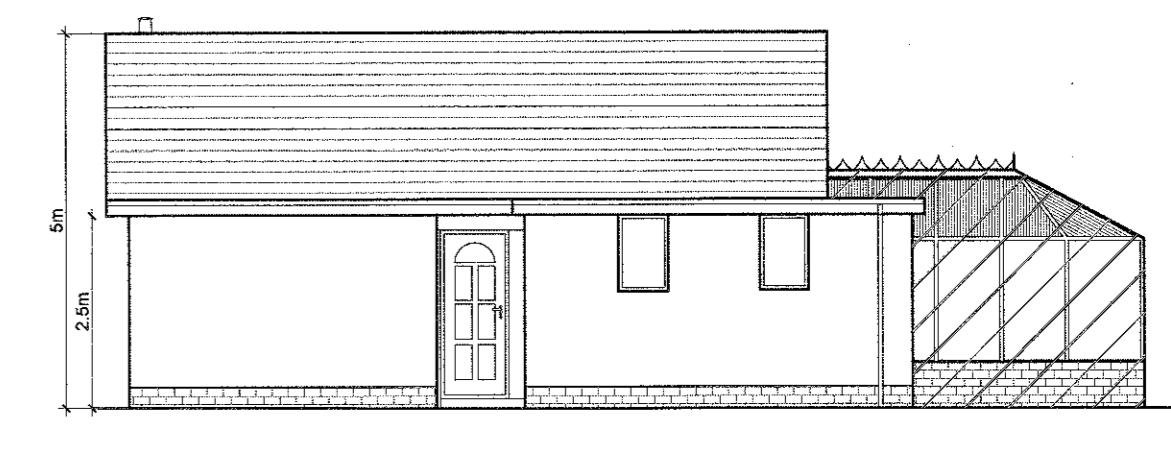


EXISTING NORTH ELEVATION

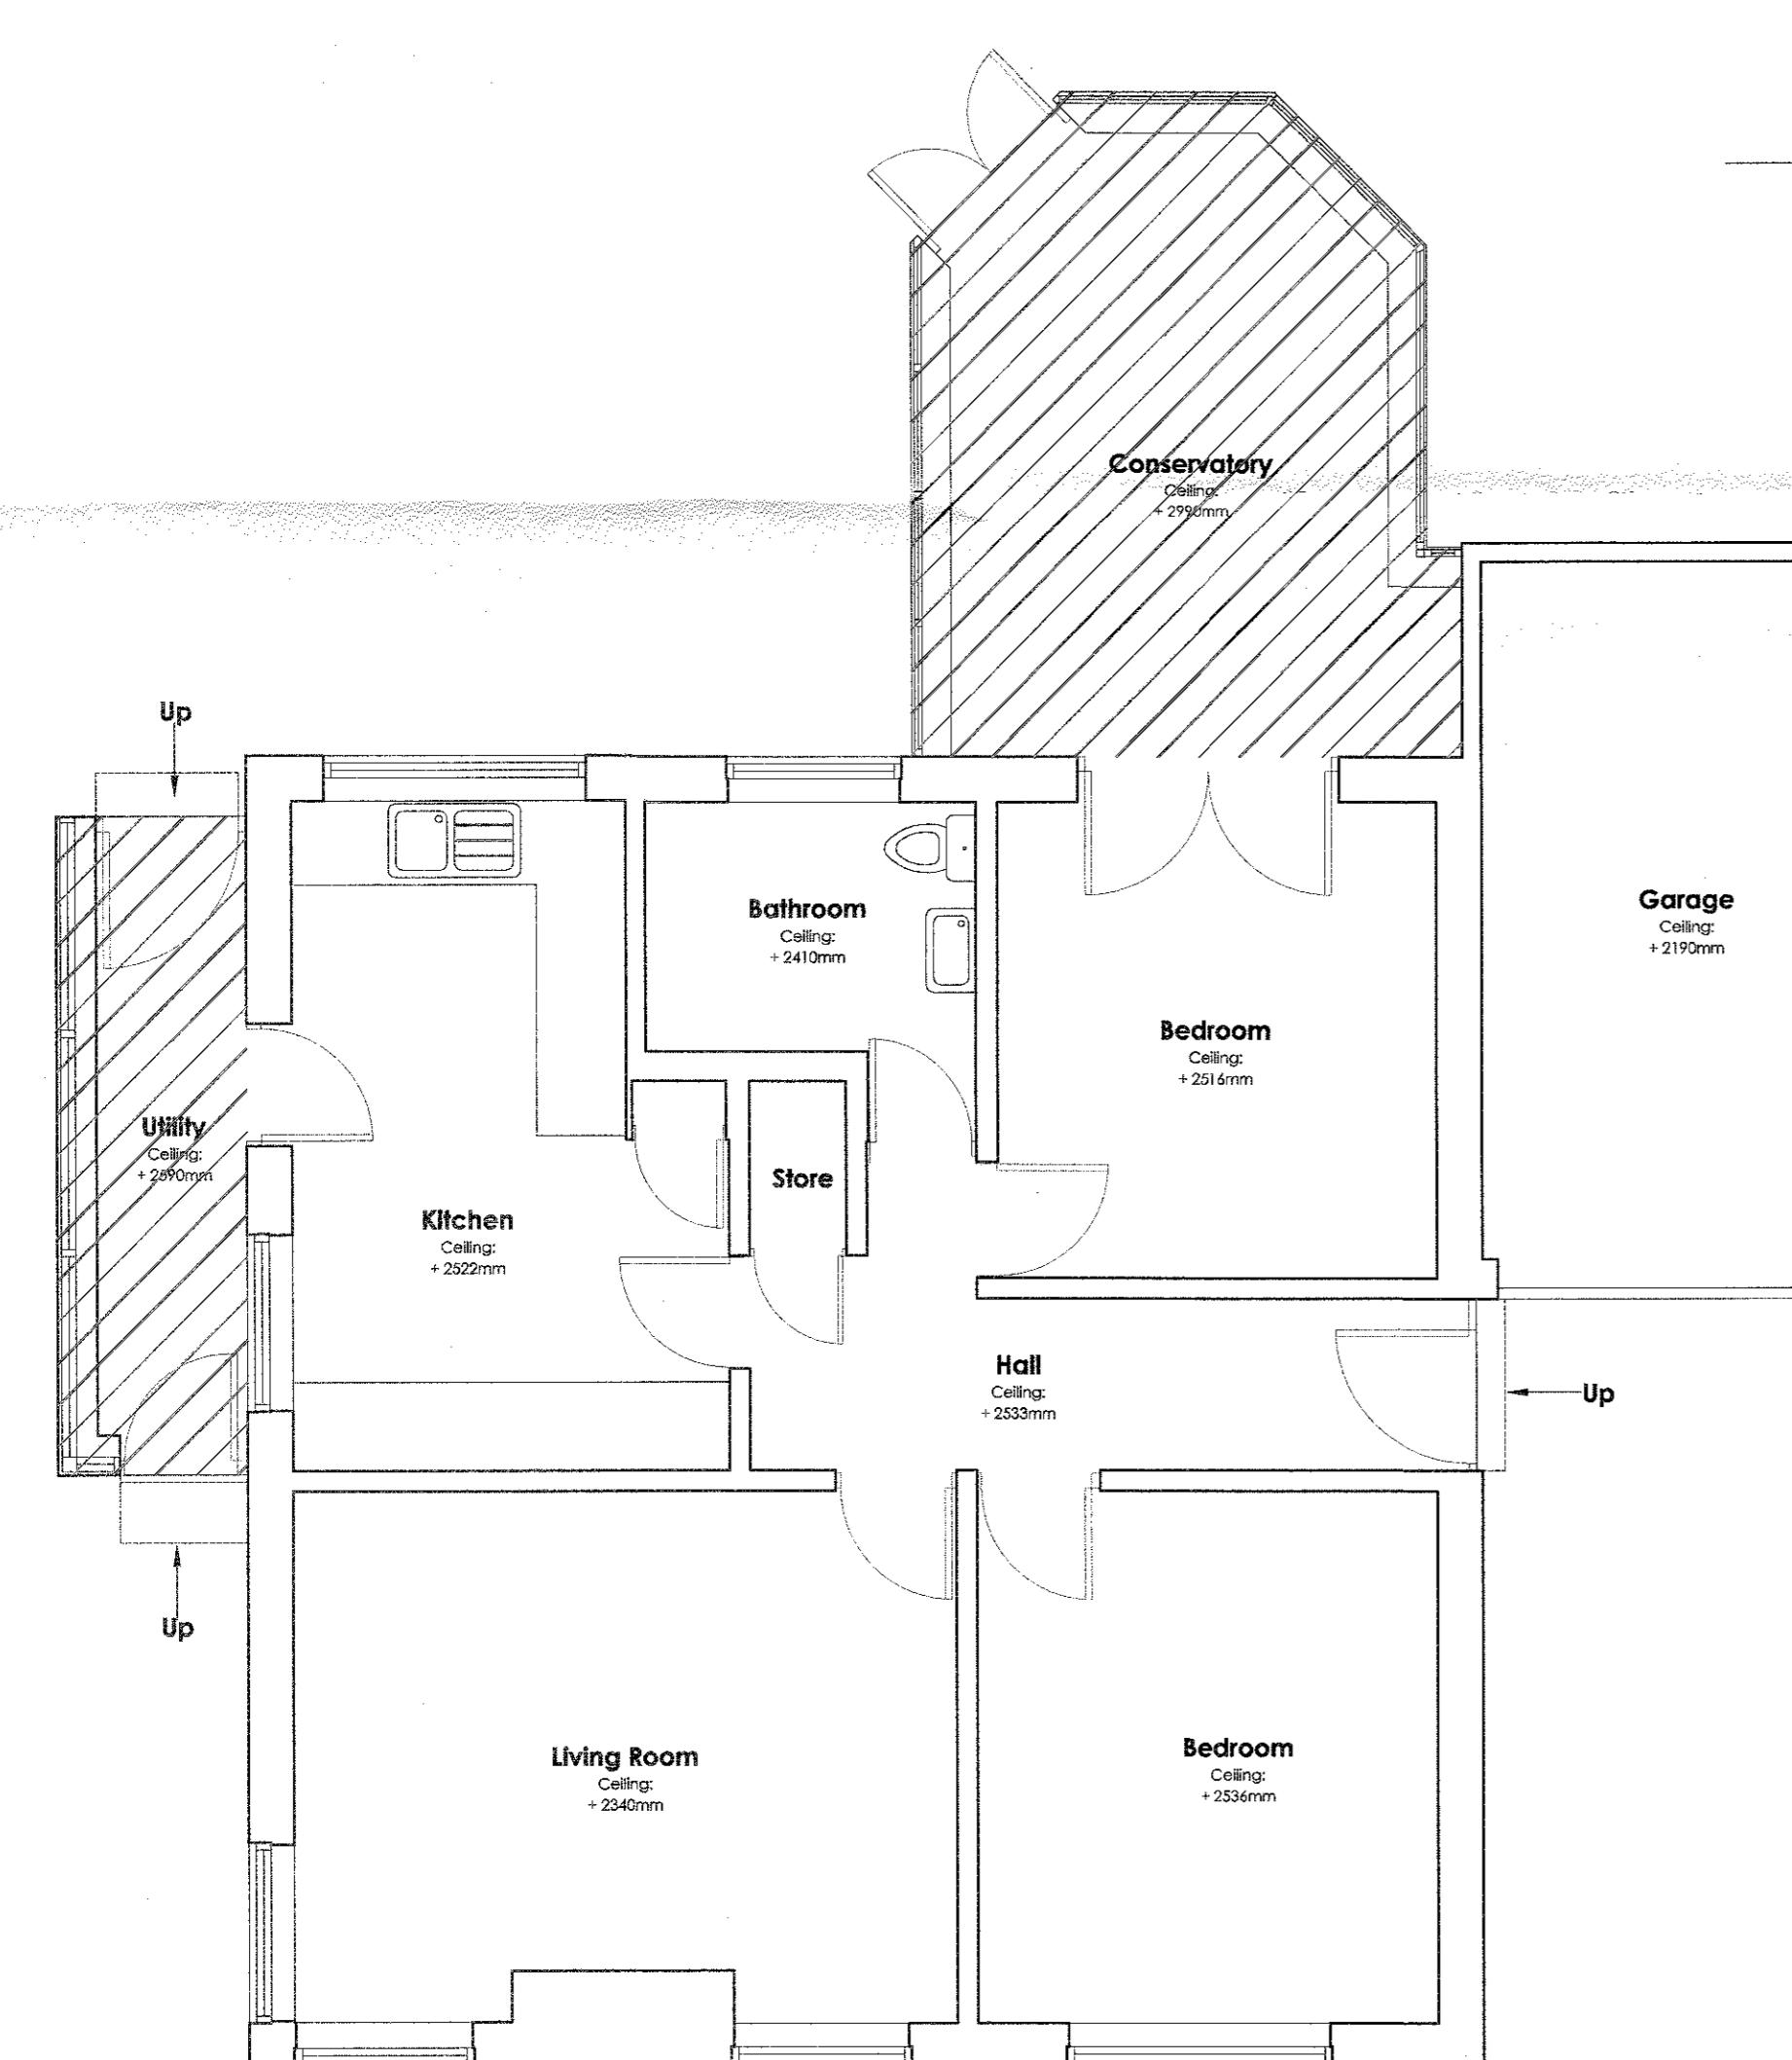


EXISTING FLOOR PLAN

Scale 1:50

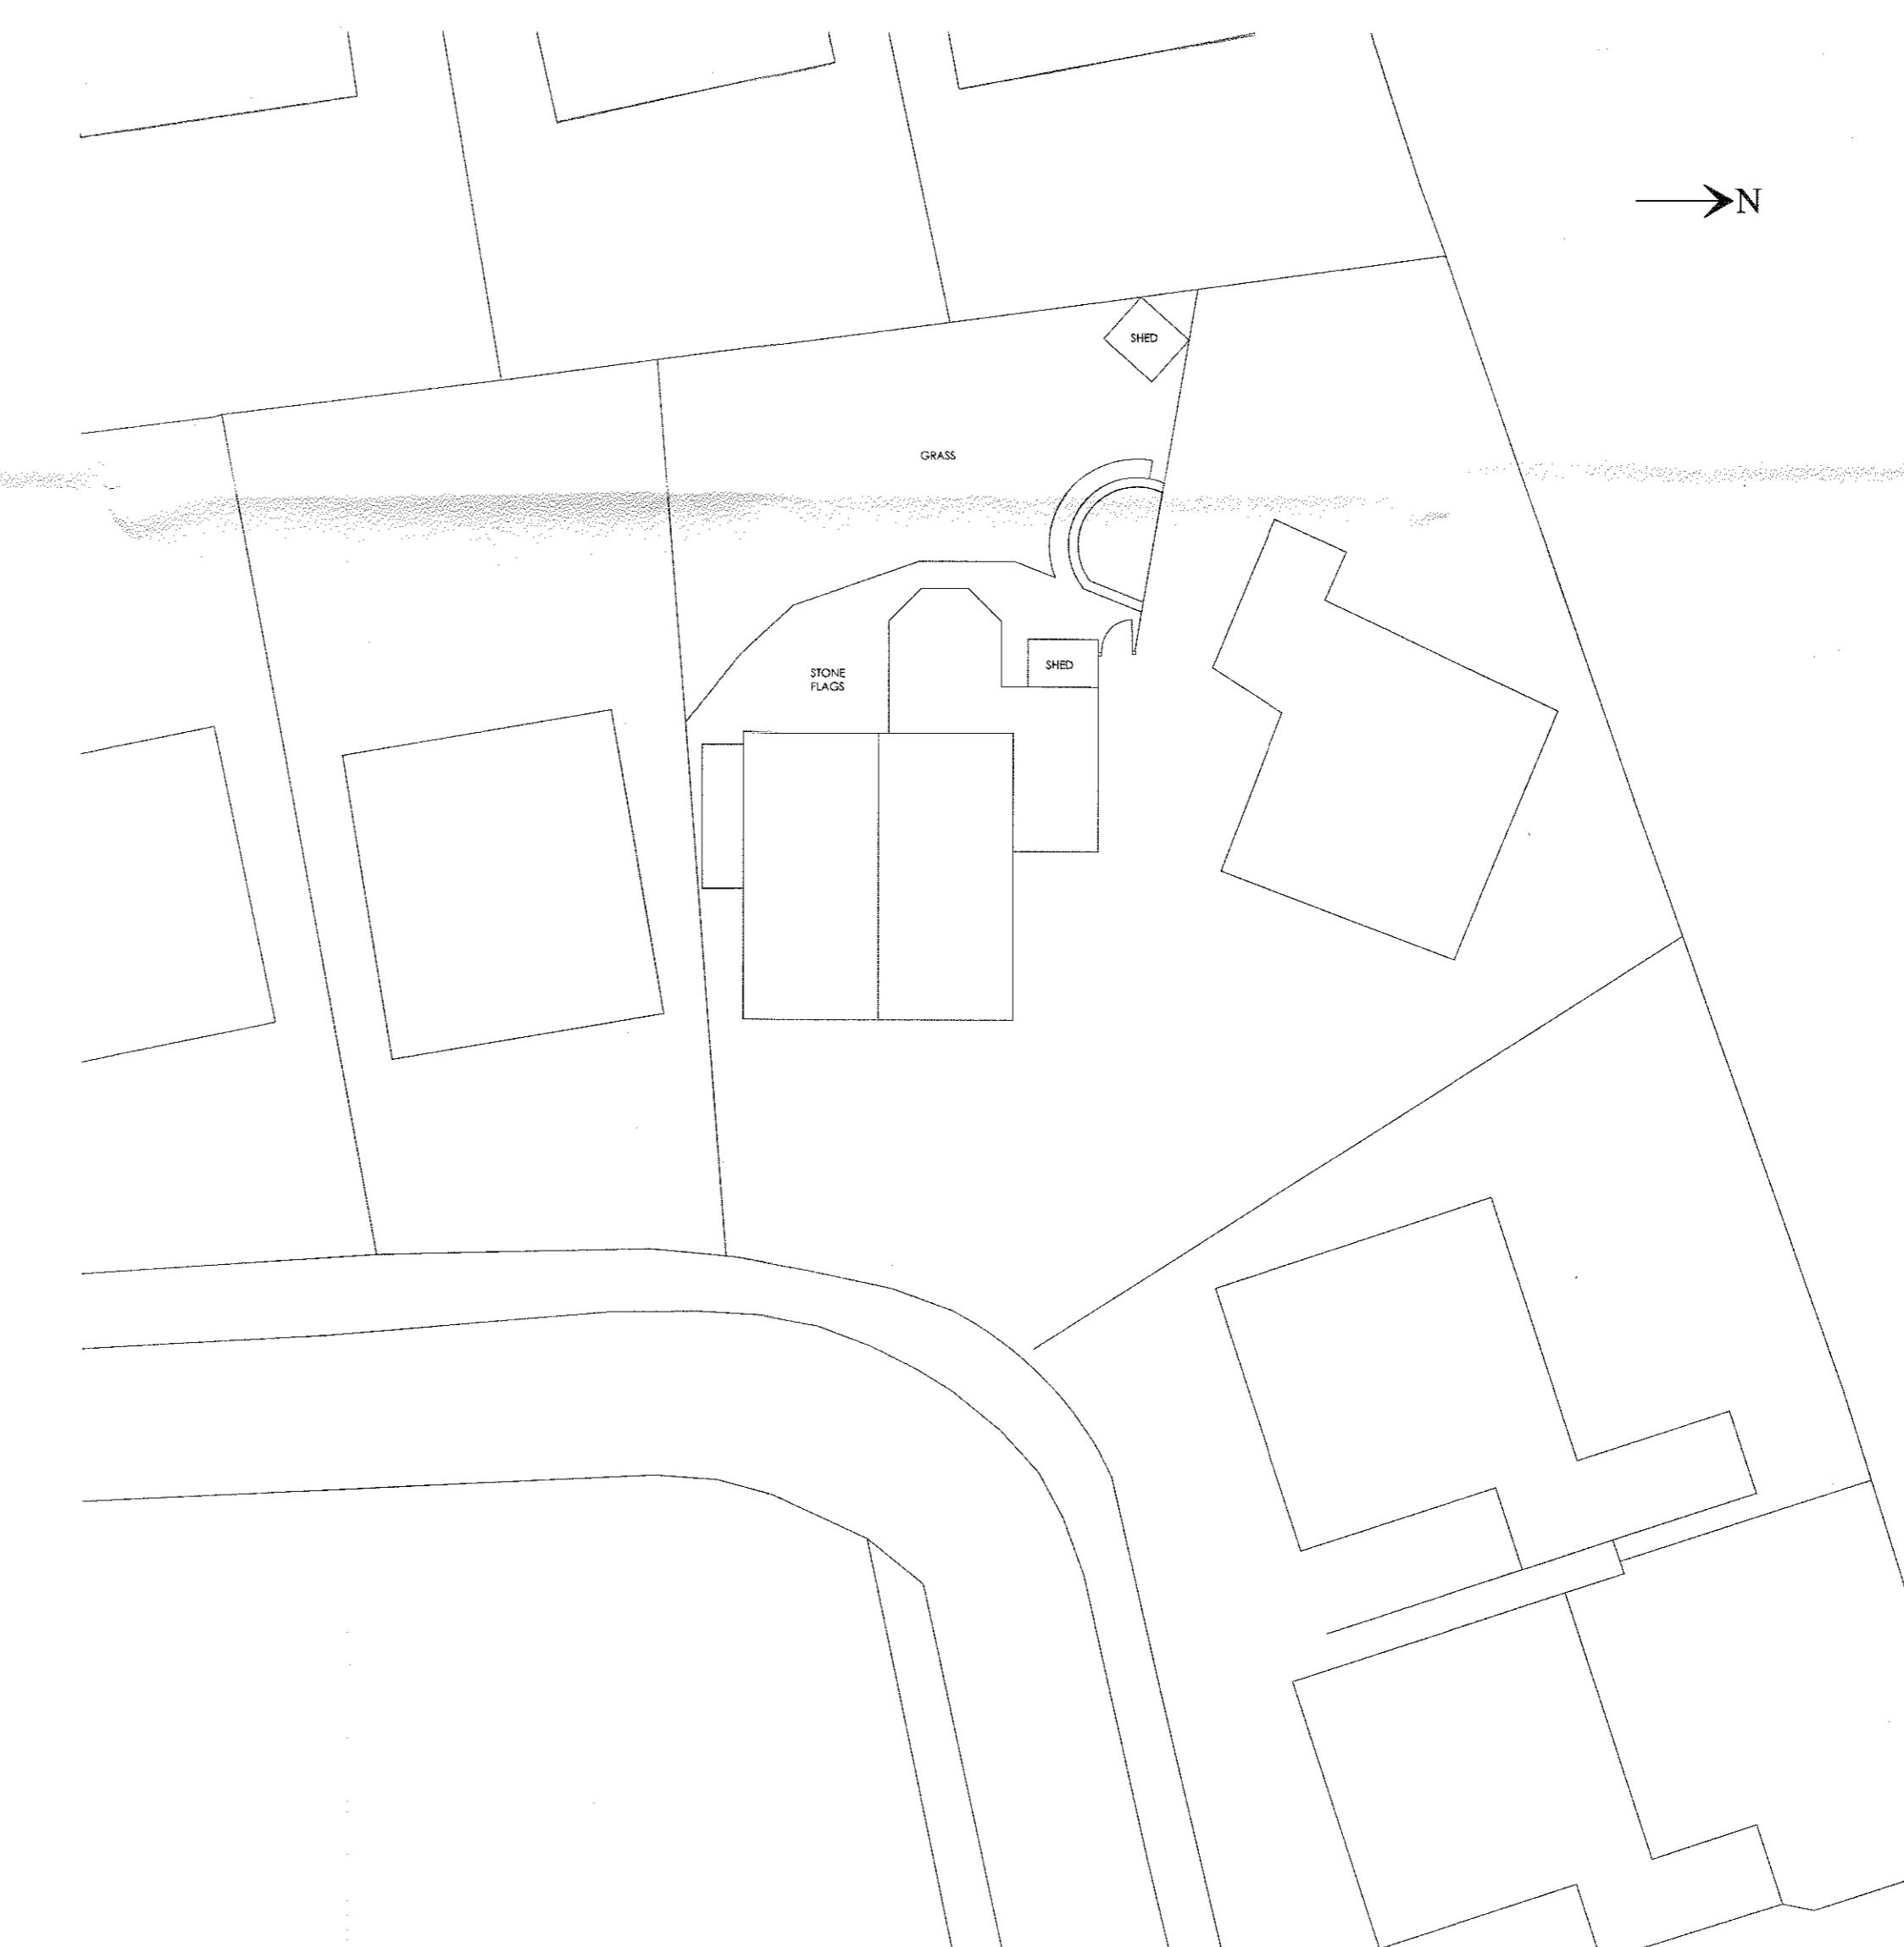

EXISTING SITE PLAN

Scale 1:200

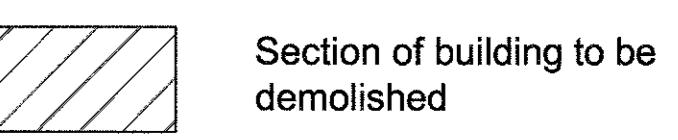

1:100 Scale 0 2 4 6m

1:50 Scale 0 1 2 3m

320.81112P

REVISIONS:
Rev B - Demolitions amended. - 03.12.18 - NE

Client
Mr and Mrs Bishop

Job Title
Proposed Extensions and Alterations to
9 Church Close
Waddington

Drawing Title
Existing Plans and Elevations

Scale
Various@A1 Date
November 18 Drawn
Ben Turner

spa
SUNDERLAND PEACOCK & ASSOCIATES LTD.
100 CLIFFORD ROAD, CLITHEROE
LA6 2AB T 01200 423789 F 01200 427328
E info@sunderlandpeacock.com
www.sunderlandpeacock.com

5745 - E01

B