
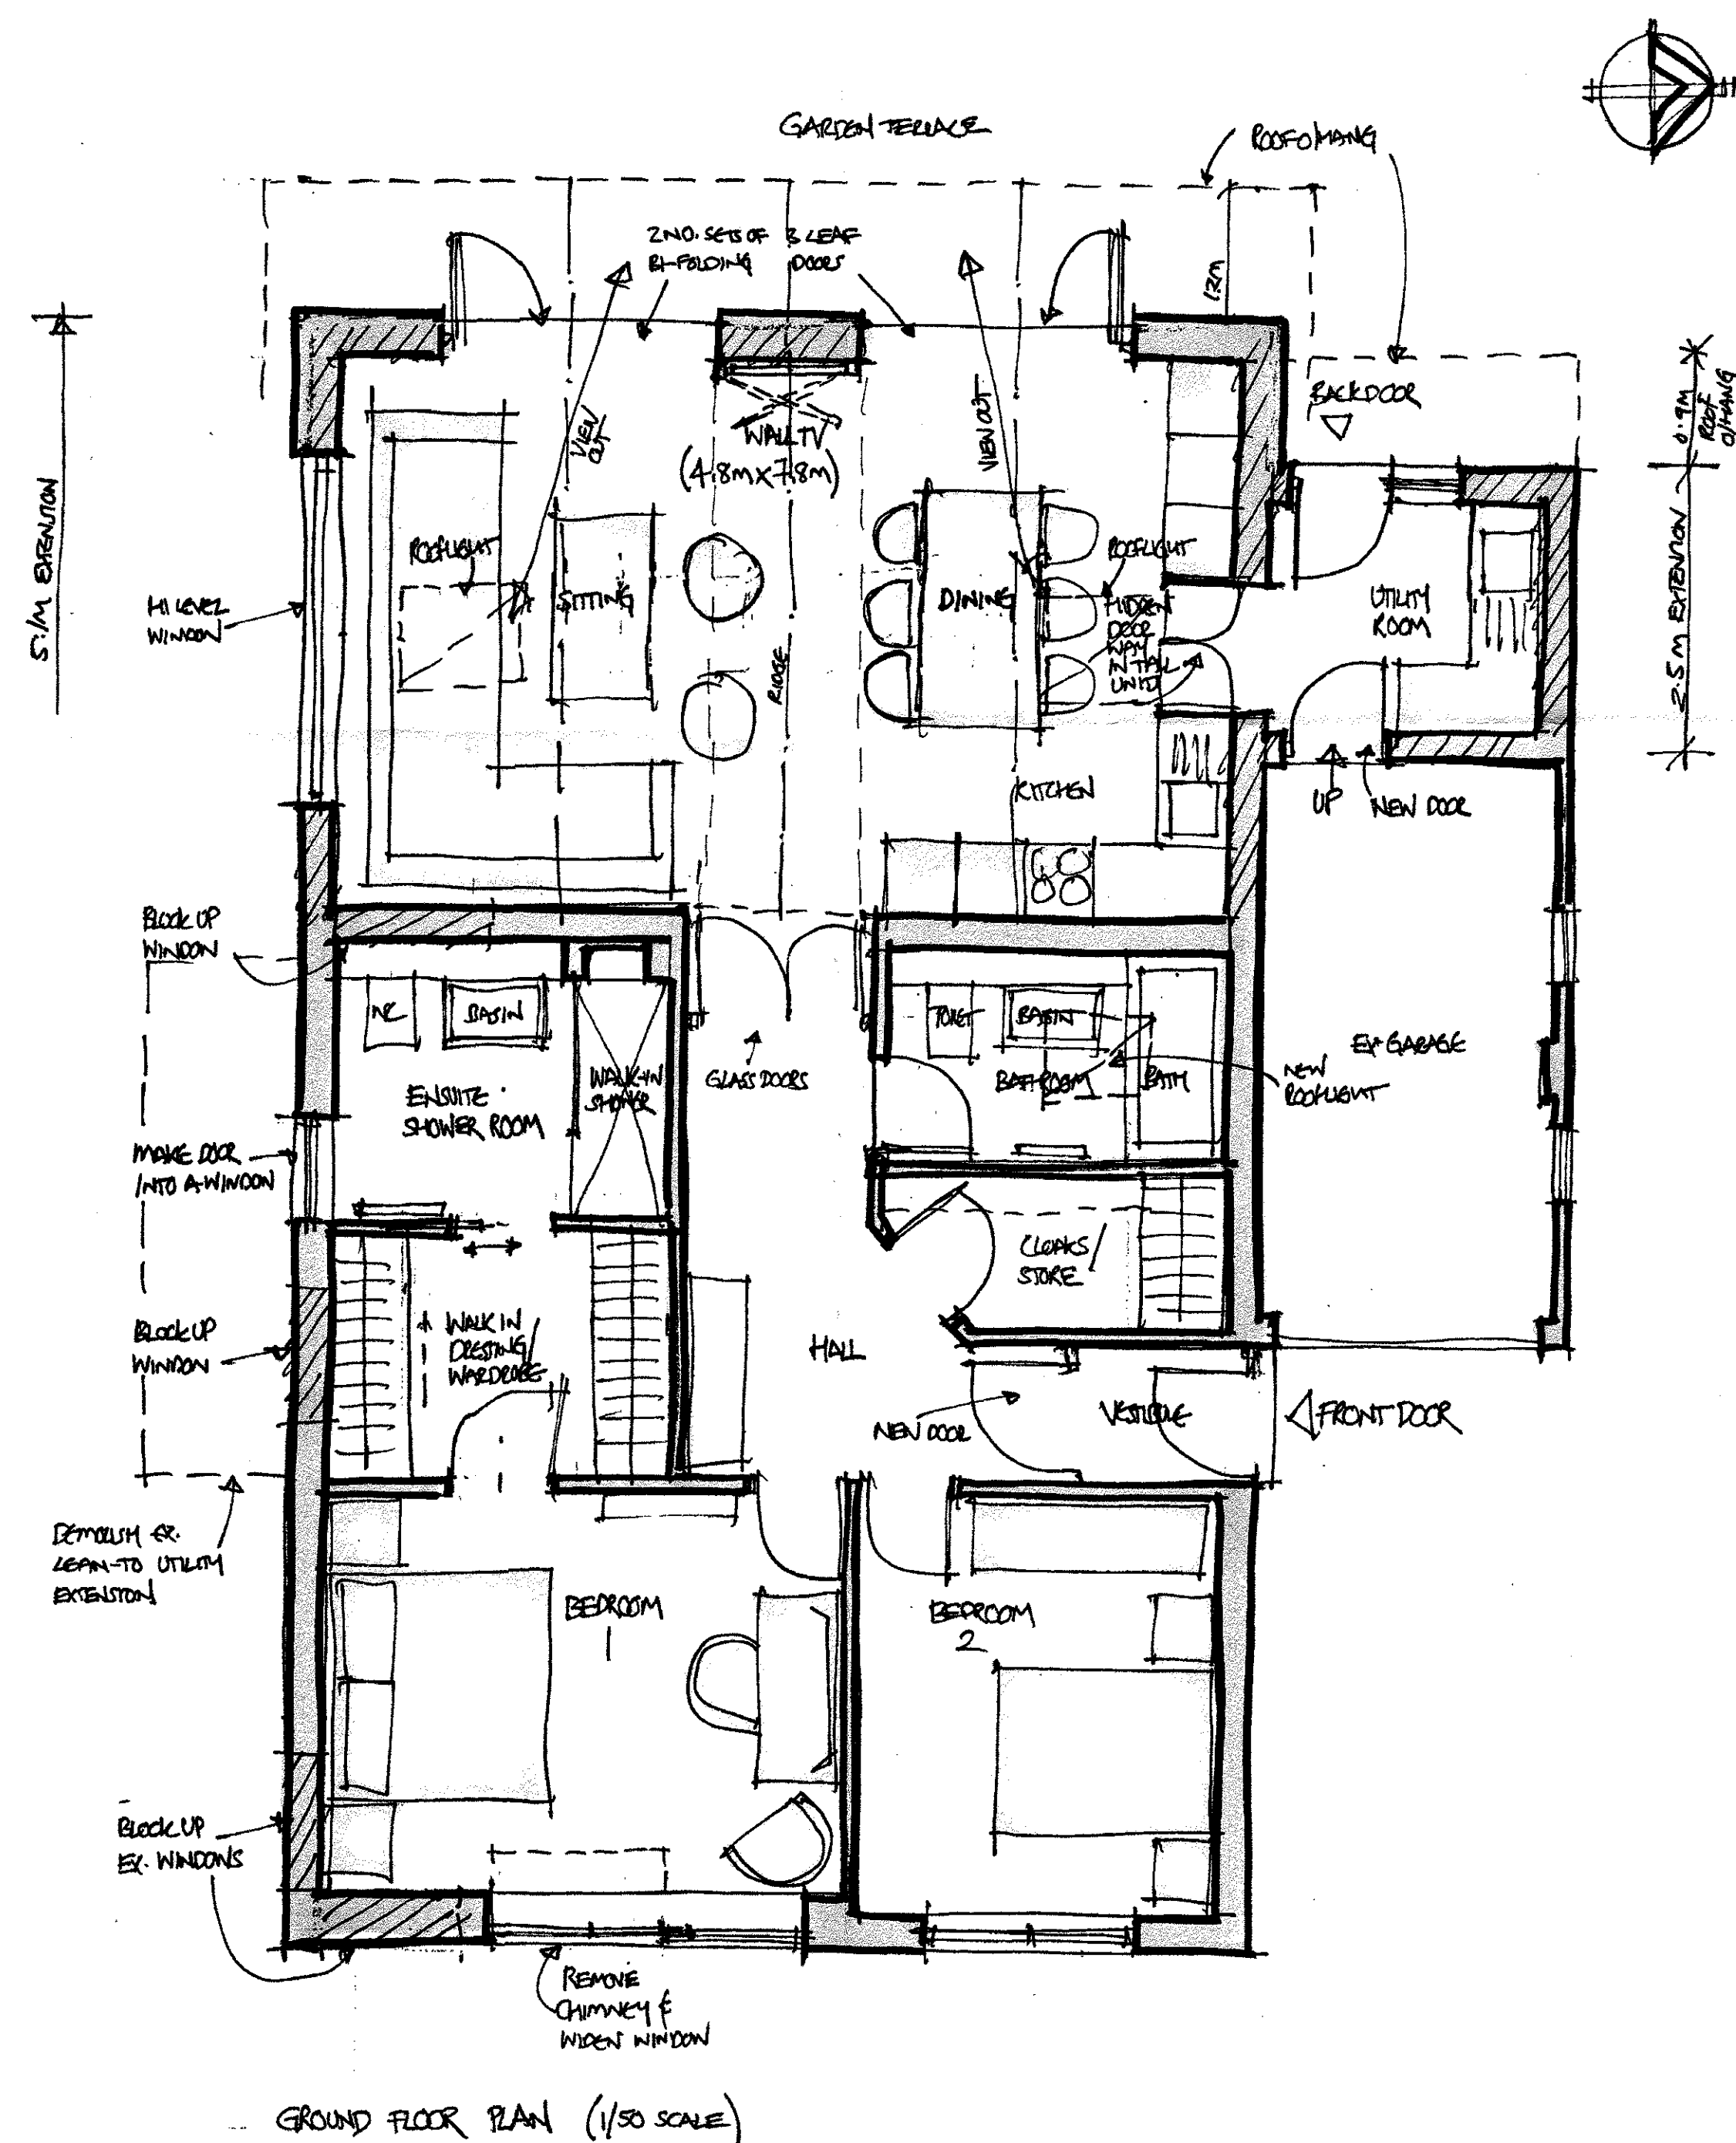
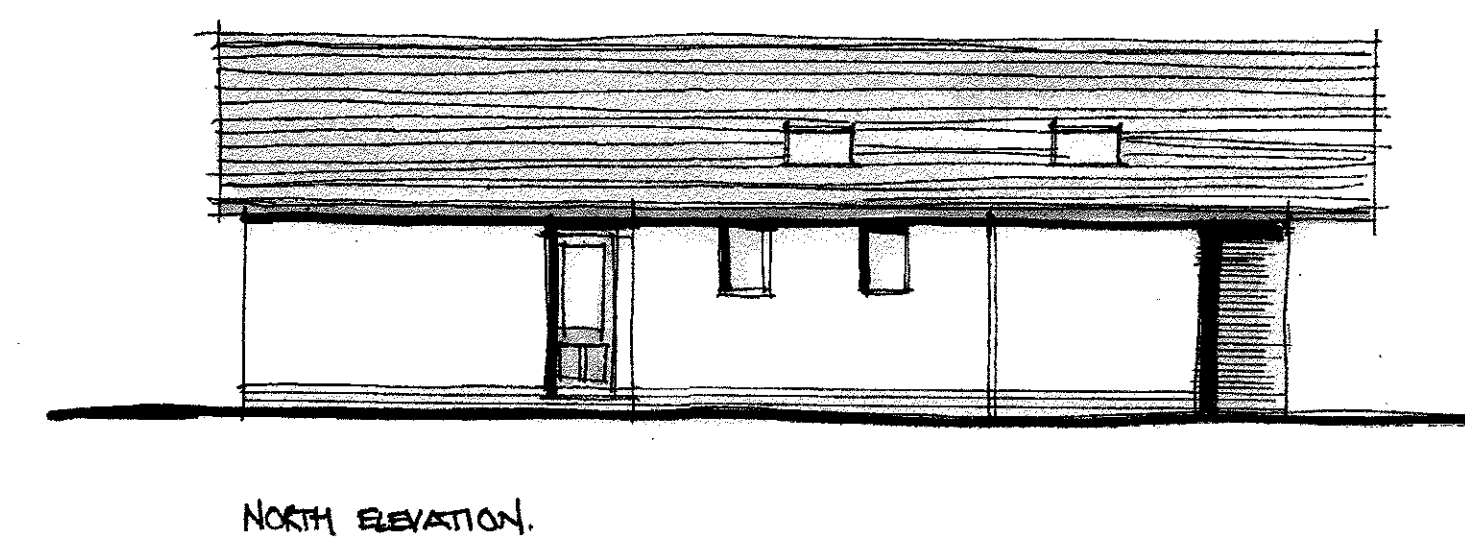
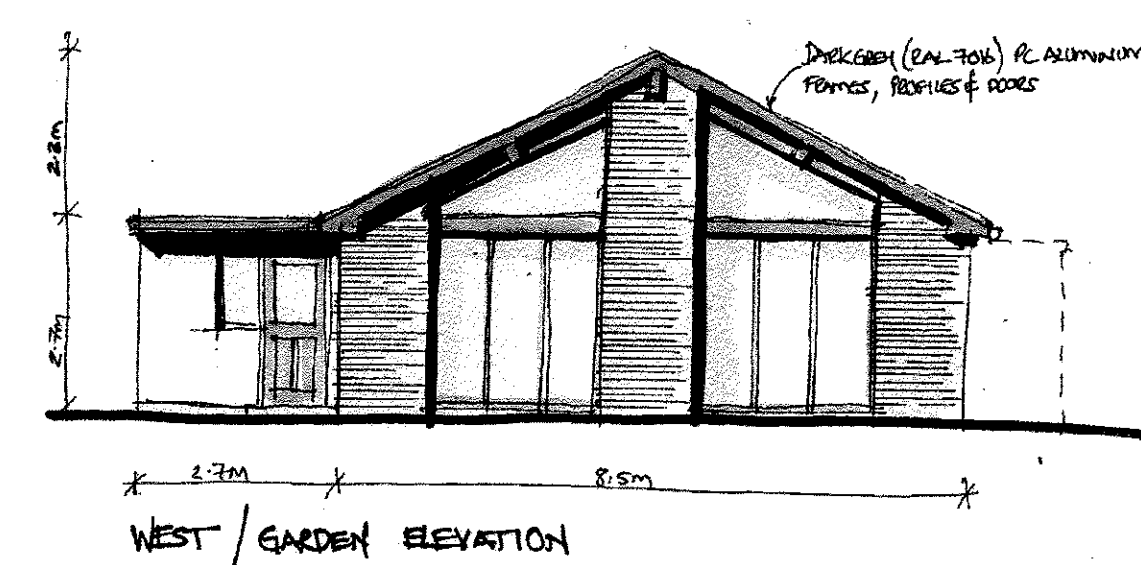
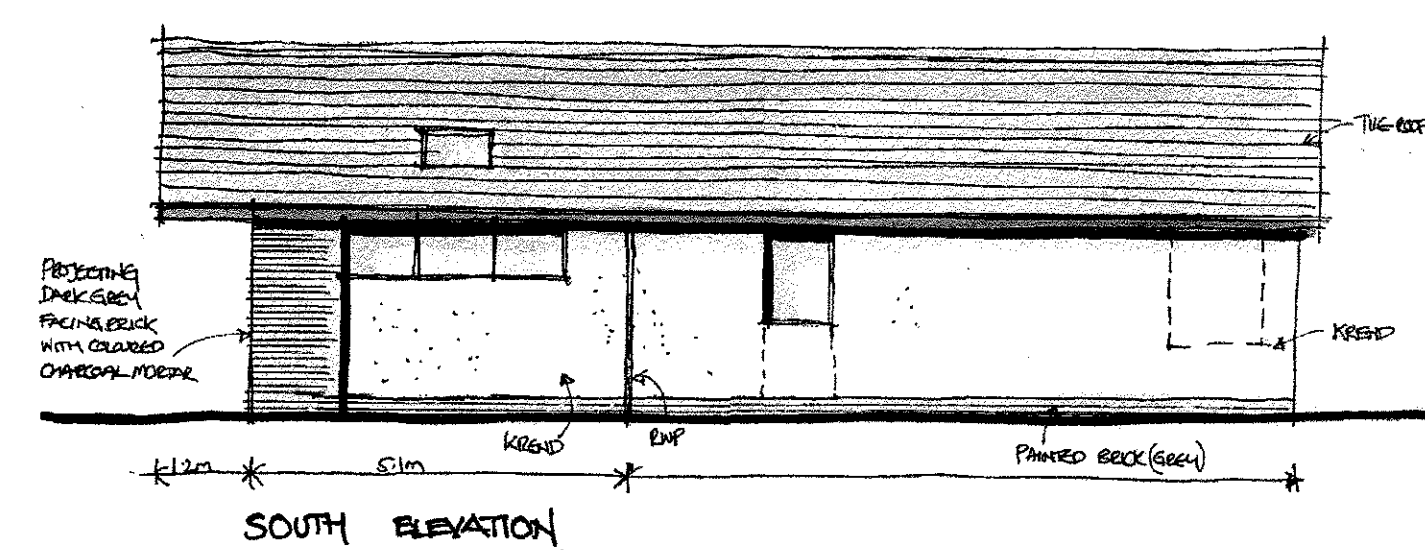


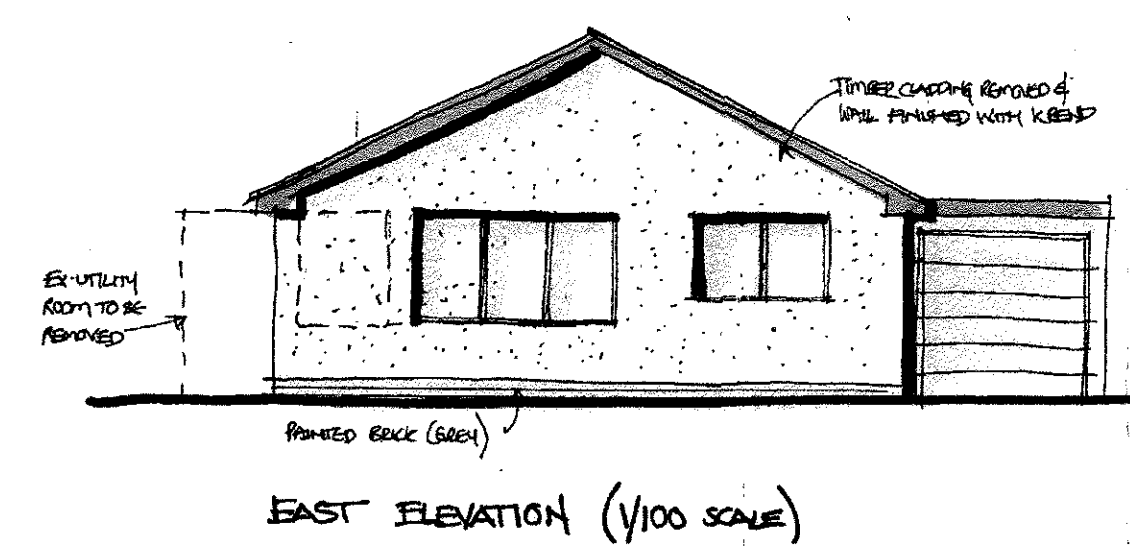

1:50 Scale

32018 1 1 2P

Revisions

Revisions
Rev B - Proposed site plan indicated. 03/12/18 - NE

Client
MR AND MRS BISHOP

Job Title
No 9 CHURCH CLOSE
WADDINGTON

Drawing Title
PROPOSED PLAN & ELEVATIONS

Scale 1:50 / 1:100 (A)	Date NOV. 2018	Drawn SGH
---------------------------	-------------------	--------------

Scale 1:50 / 1:100 (A)	Date Nov. 2018	Drawn SGH
---------------------------	-------------------	--------------

Scale 1:50 / 1:100 (A)	Date Nov. 2018	Drawn SGH
---------------------------	-------------------	--------------

spa
EACOCK ARCHITECTS

SUNDERLAND PEACOCK
SUNDERLAND PEACOCK & ASSOCIATES LTD
HAZELMERE, PIMLICO ROAD, CLITHEROE,
LANCASHIRE, BB7 2AG
T 01206 423178 F 01206 427328
E info@sunderlandpeacock.com
www.sunderlandpeacock.com

HAZELMERE, PIMLICO ROAD, CLITHEROE,
LANCASHIRE, BB7 2AG
T 01200 423178 F 01200 427328
E info@sunderlandpeacock.com
www.sunderlandpeacock.com

5745 - P02