




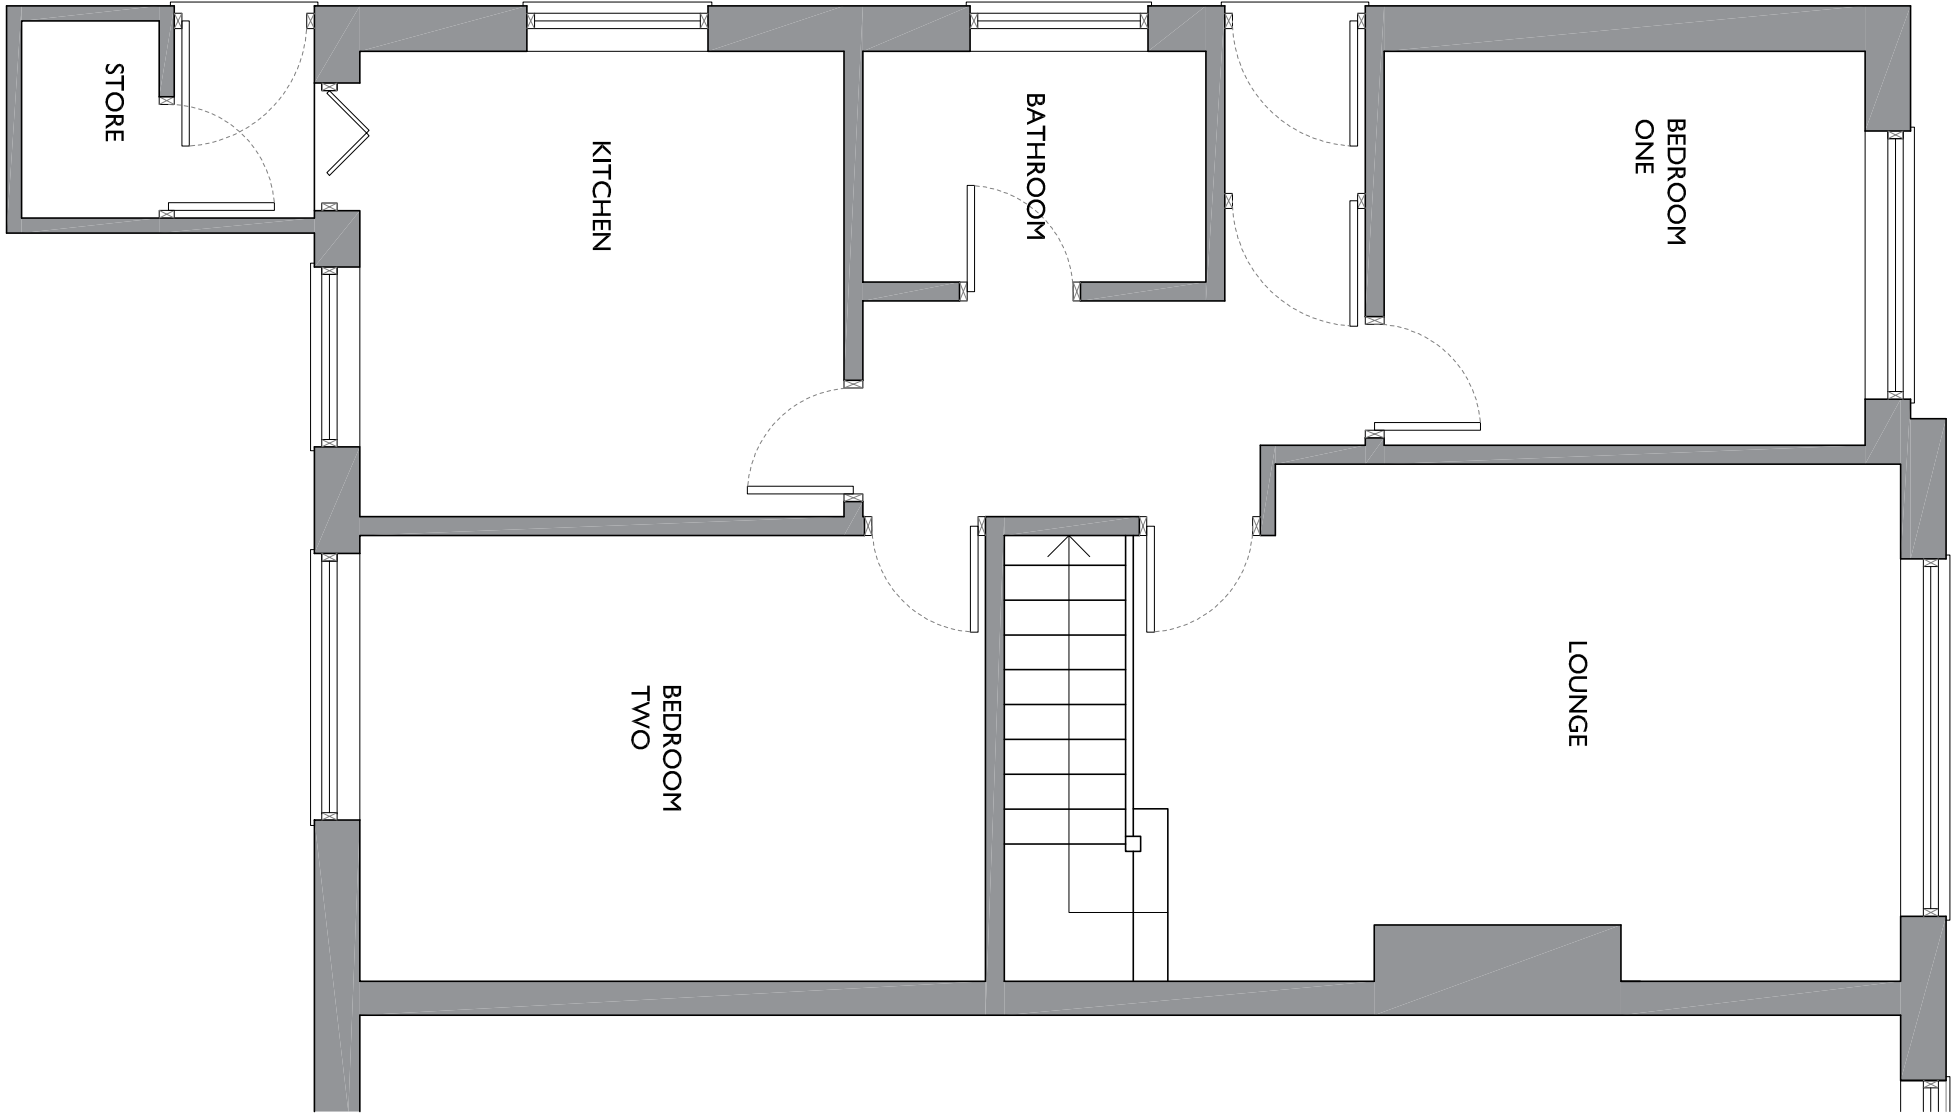


GROUND FLOOR PLAN
SCALE 1:50 @ A2

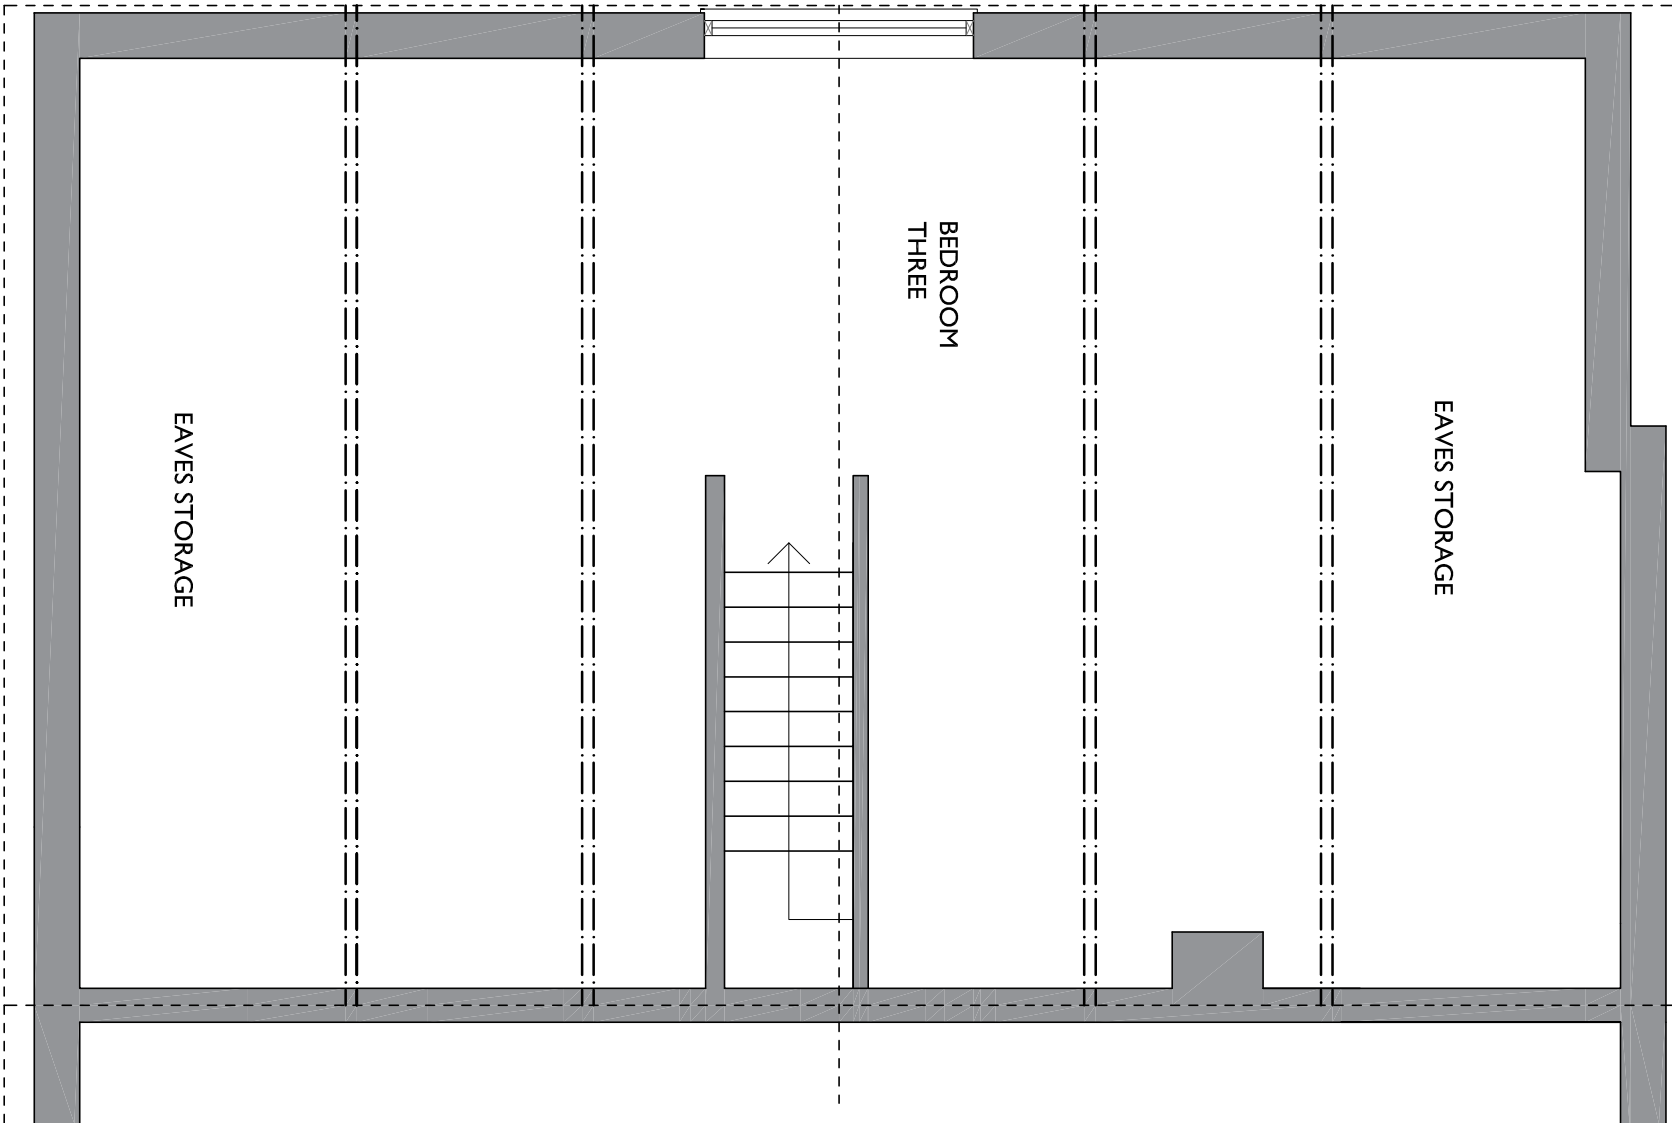


FIRST FLOOR PLAN
SCALE 1:50 @ A2

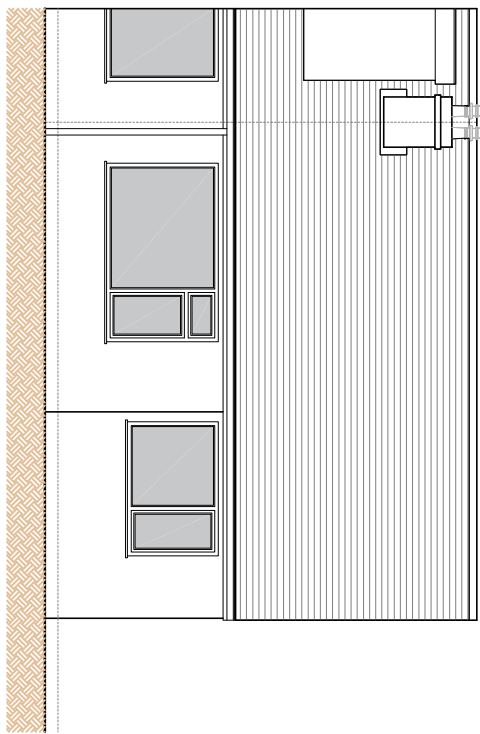

FRONT ELEVATION

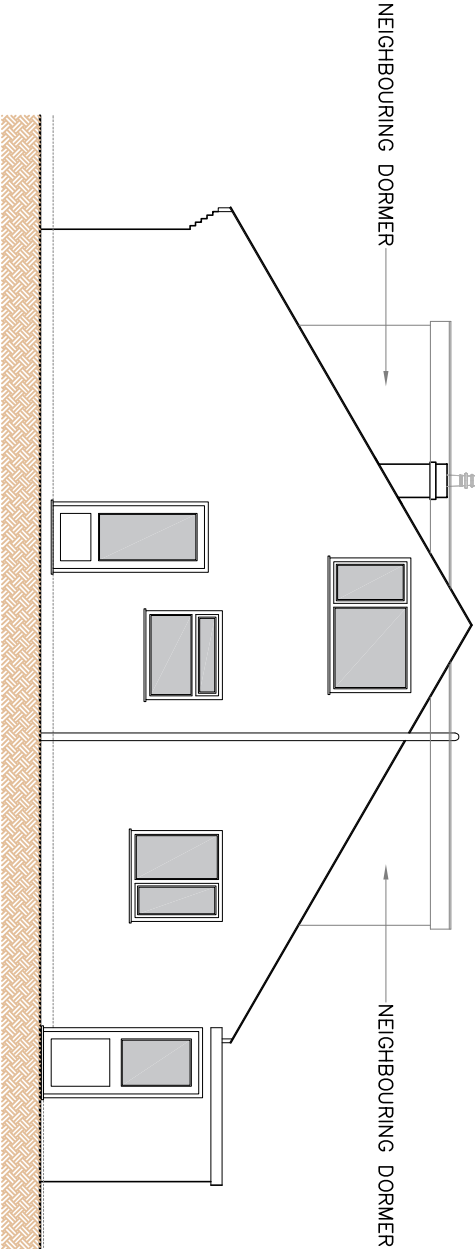

SIDE ELEVATION

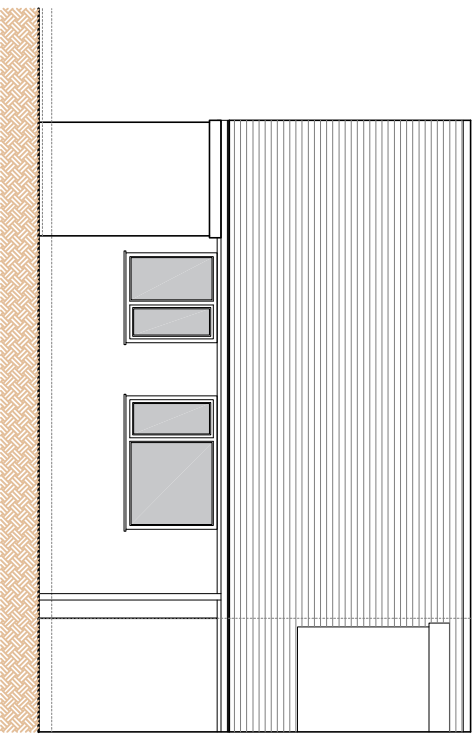

REAR ELEVATION

PROPOSED ELEVATIONS
SCALE 1:100 @ A2