


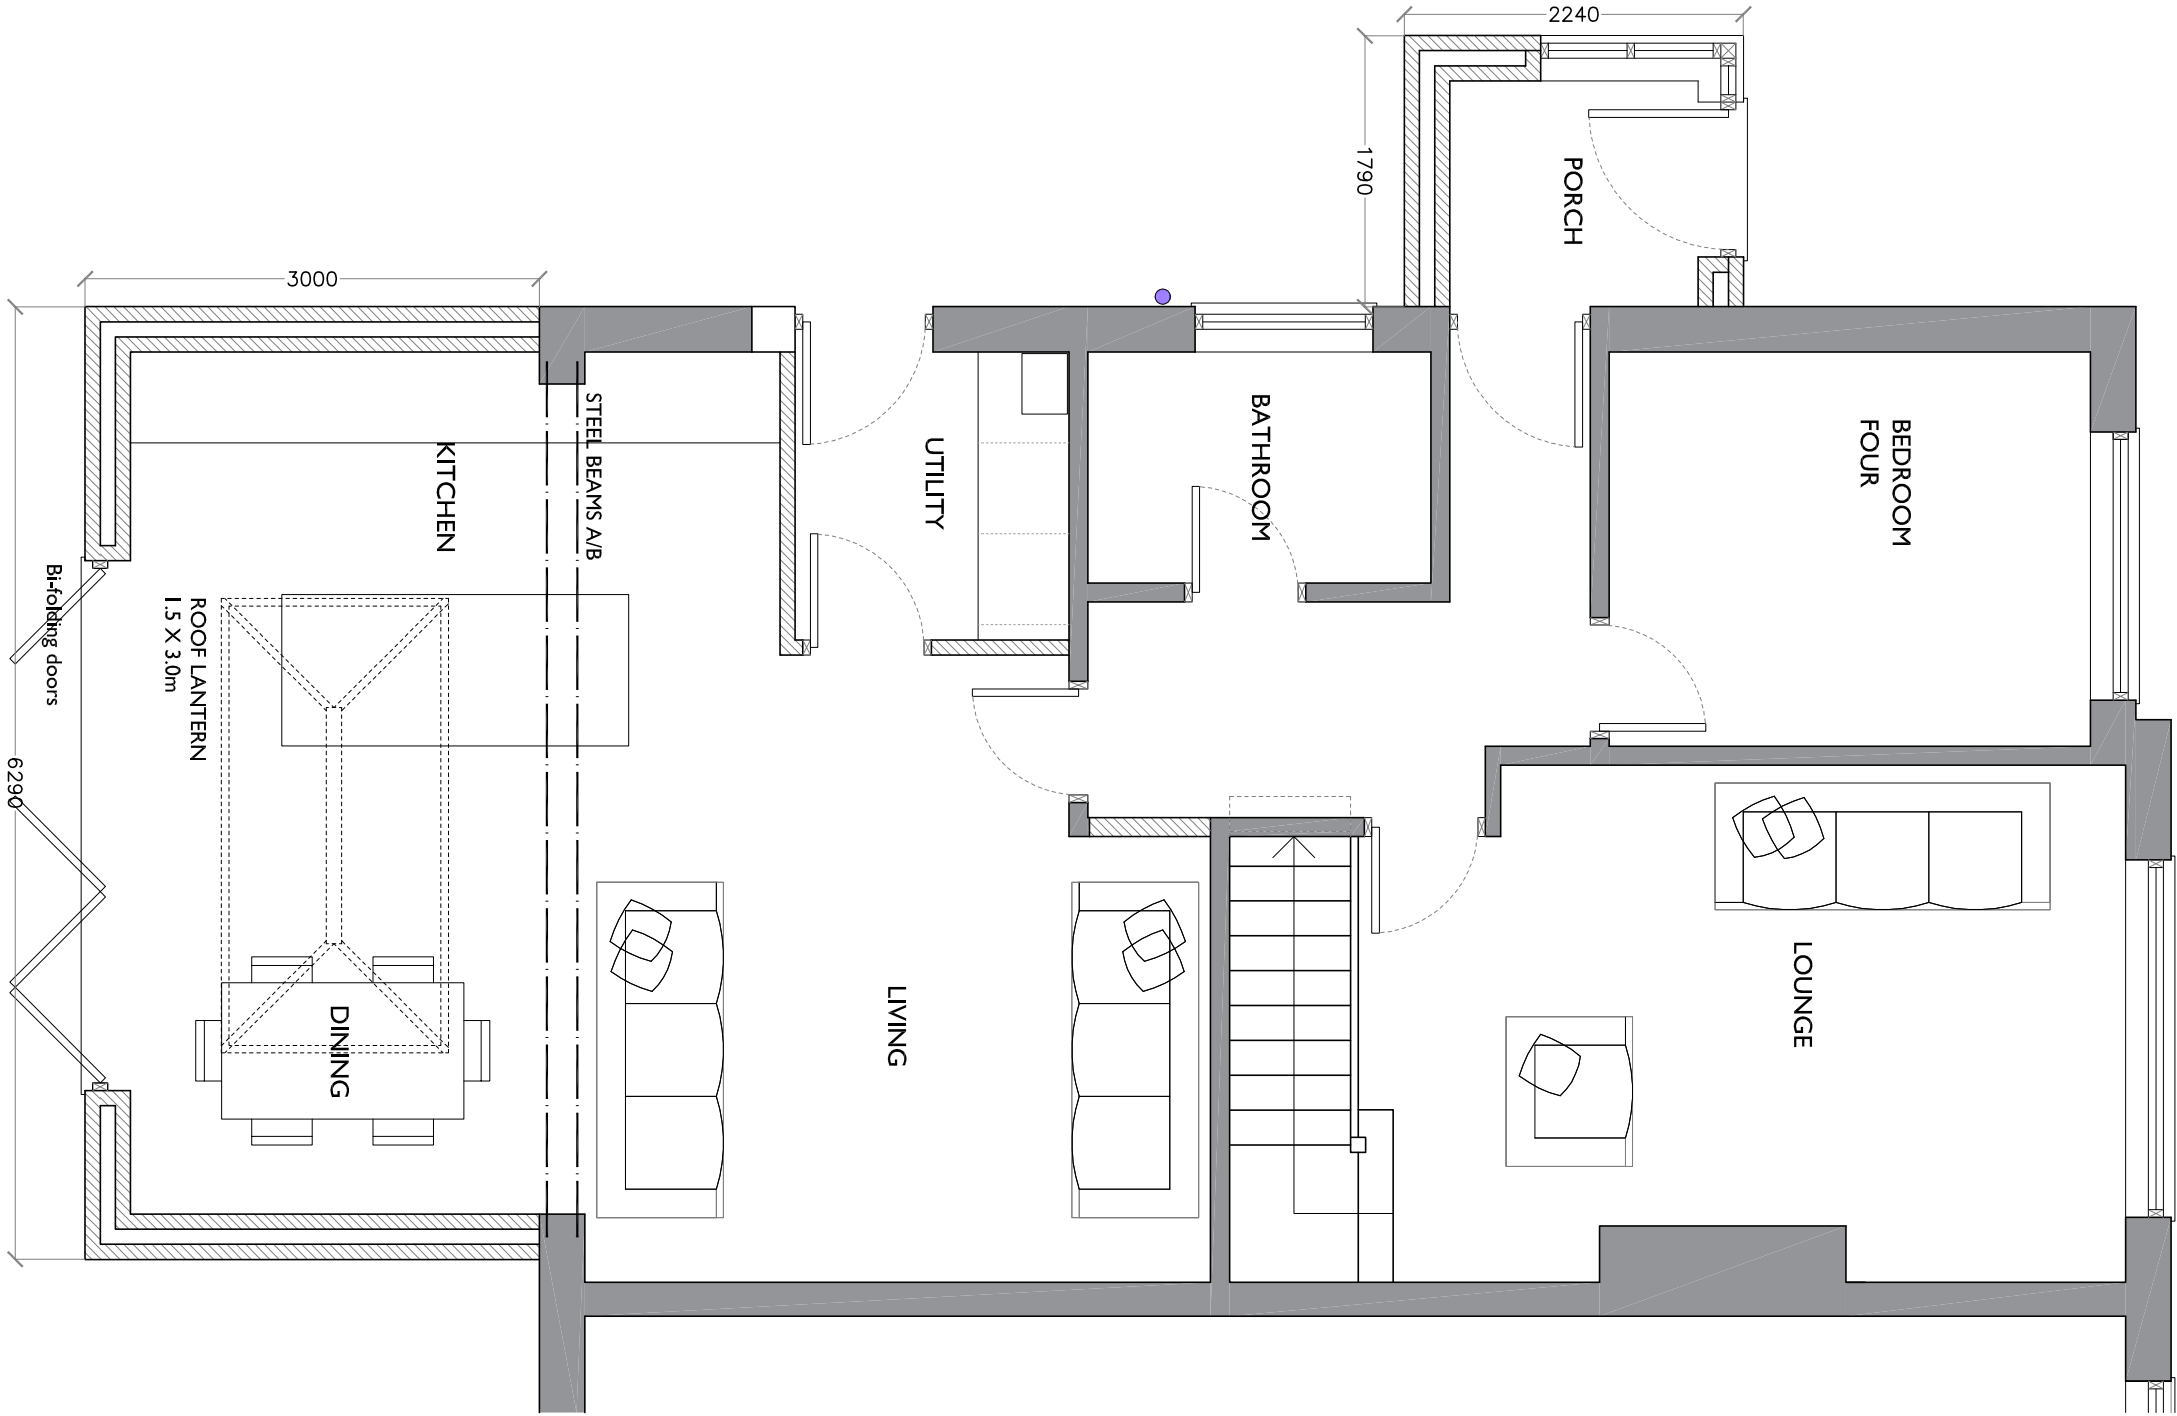


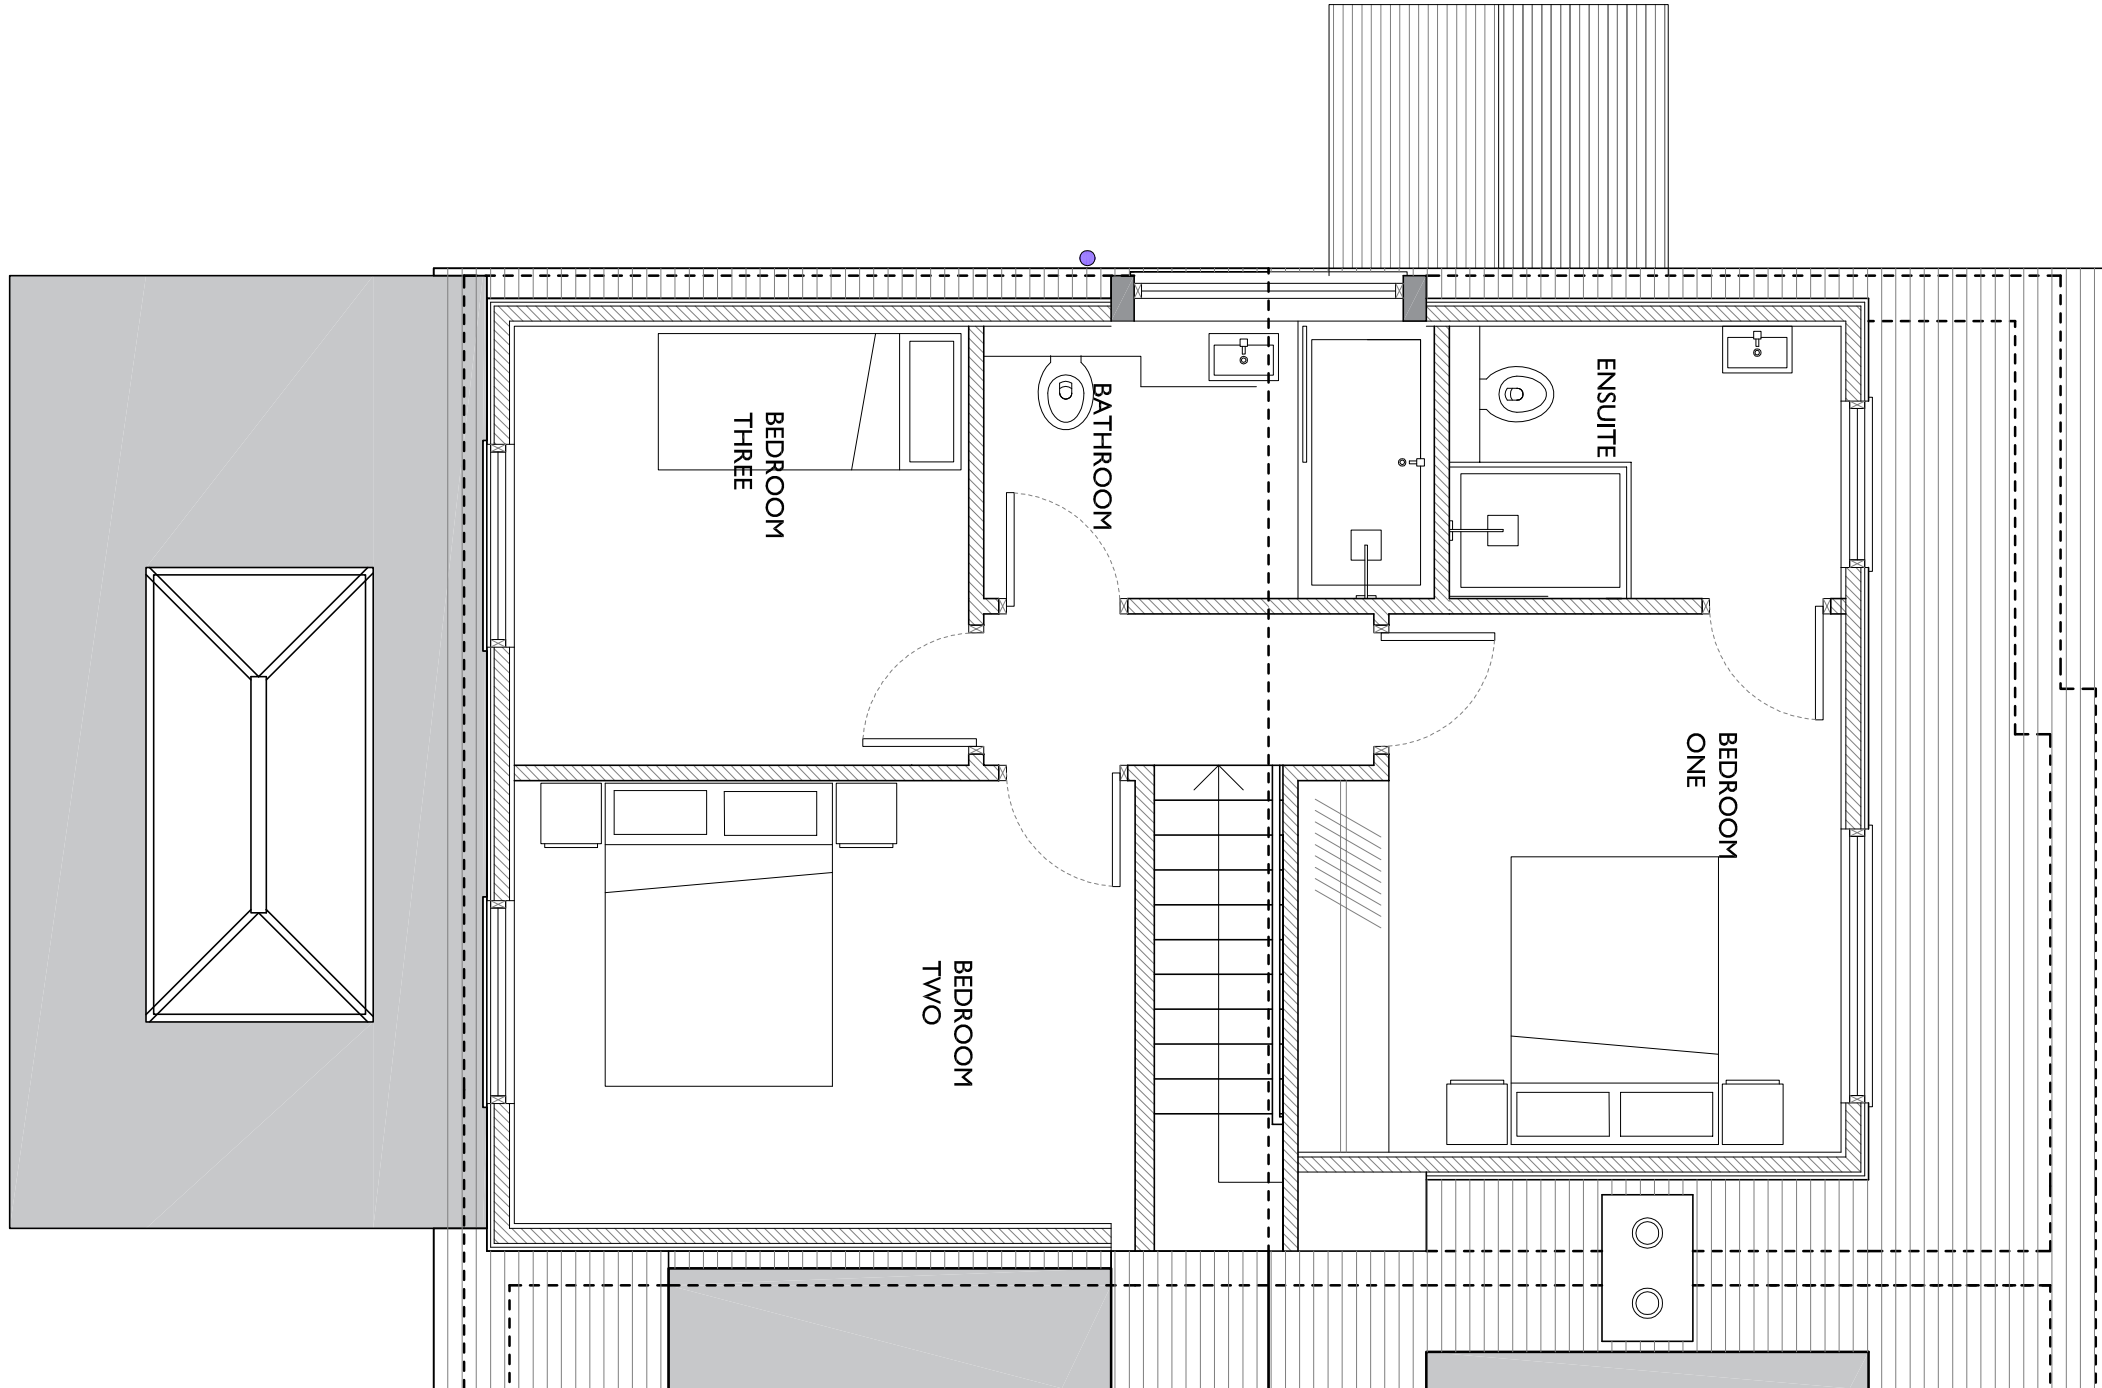

GROUND FLOOR PLAN  
SCALE 1:50 @ A2

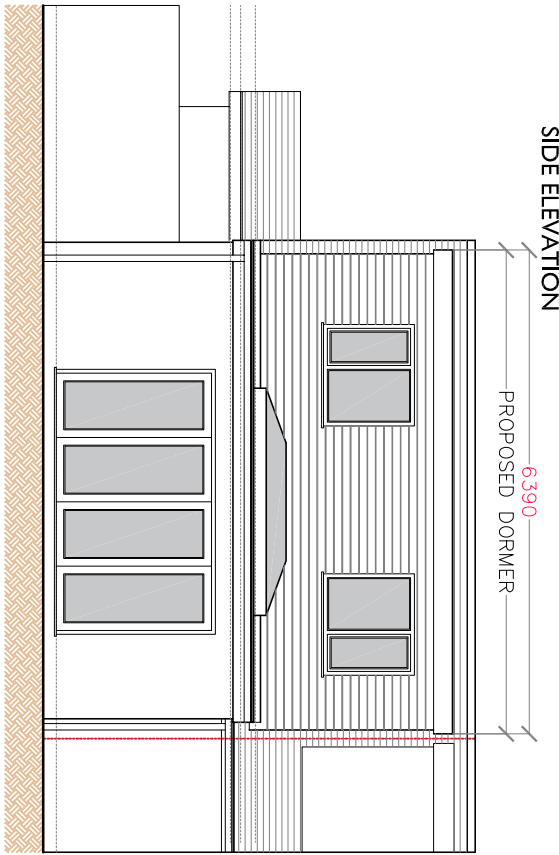

FIRST FLOOR PLAN  
SCALE 1:50 @ A2

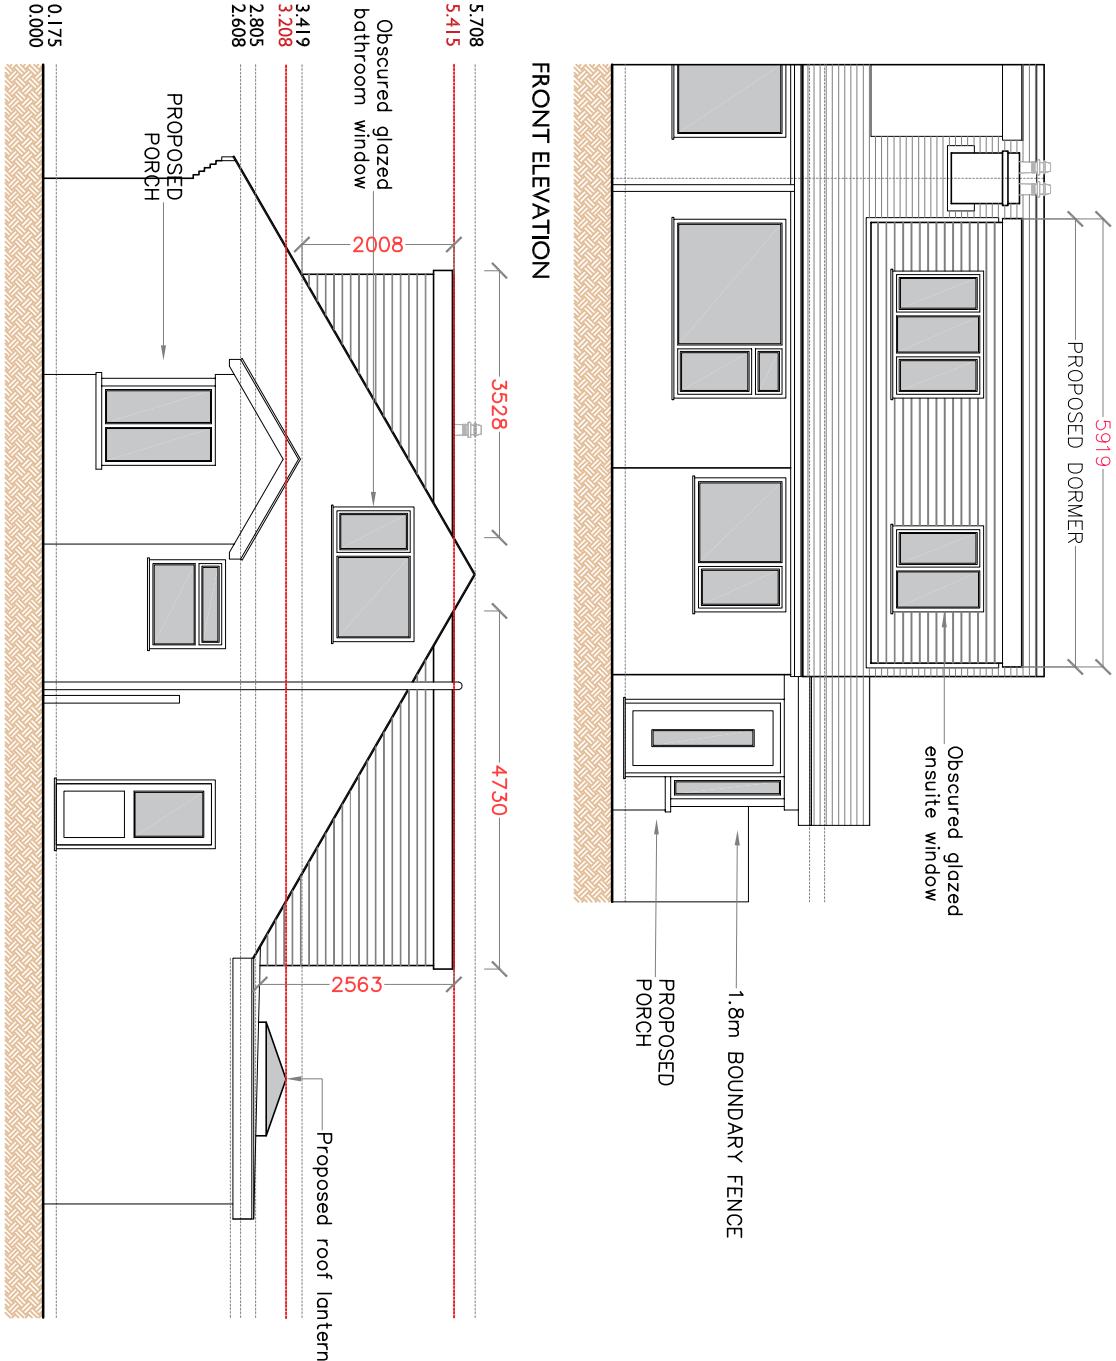

PROPOSED ELEVATIONS  
SCALE 1:100 @ A2

SUBJECT TO PLANNING APPROVAL

|                                                               |               |
|---------------------------------------------------------------|---------------|
| 13 Derwent Crescent, Clitheroe, BB7 2PV<br>For Mr Scott Young | 18 12 2018    |
| Proposed dormer extensions & rear extension                   | 0021          |
| PROPOSED PLANS / ELEVATIONS                                   | PL / 00 / 01F |