


EXISTING SITE (ROOF) PLAN


REFURB & LOFT CONVERSION - 2 RIDGE COURT - LONGRIDGE - PRESTON - PR3 3RZ

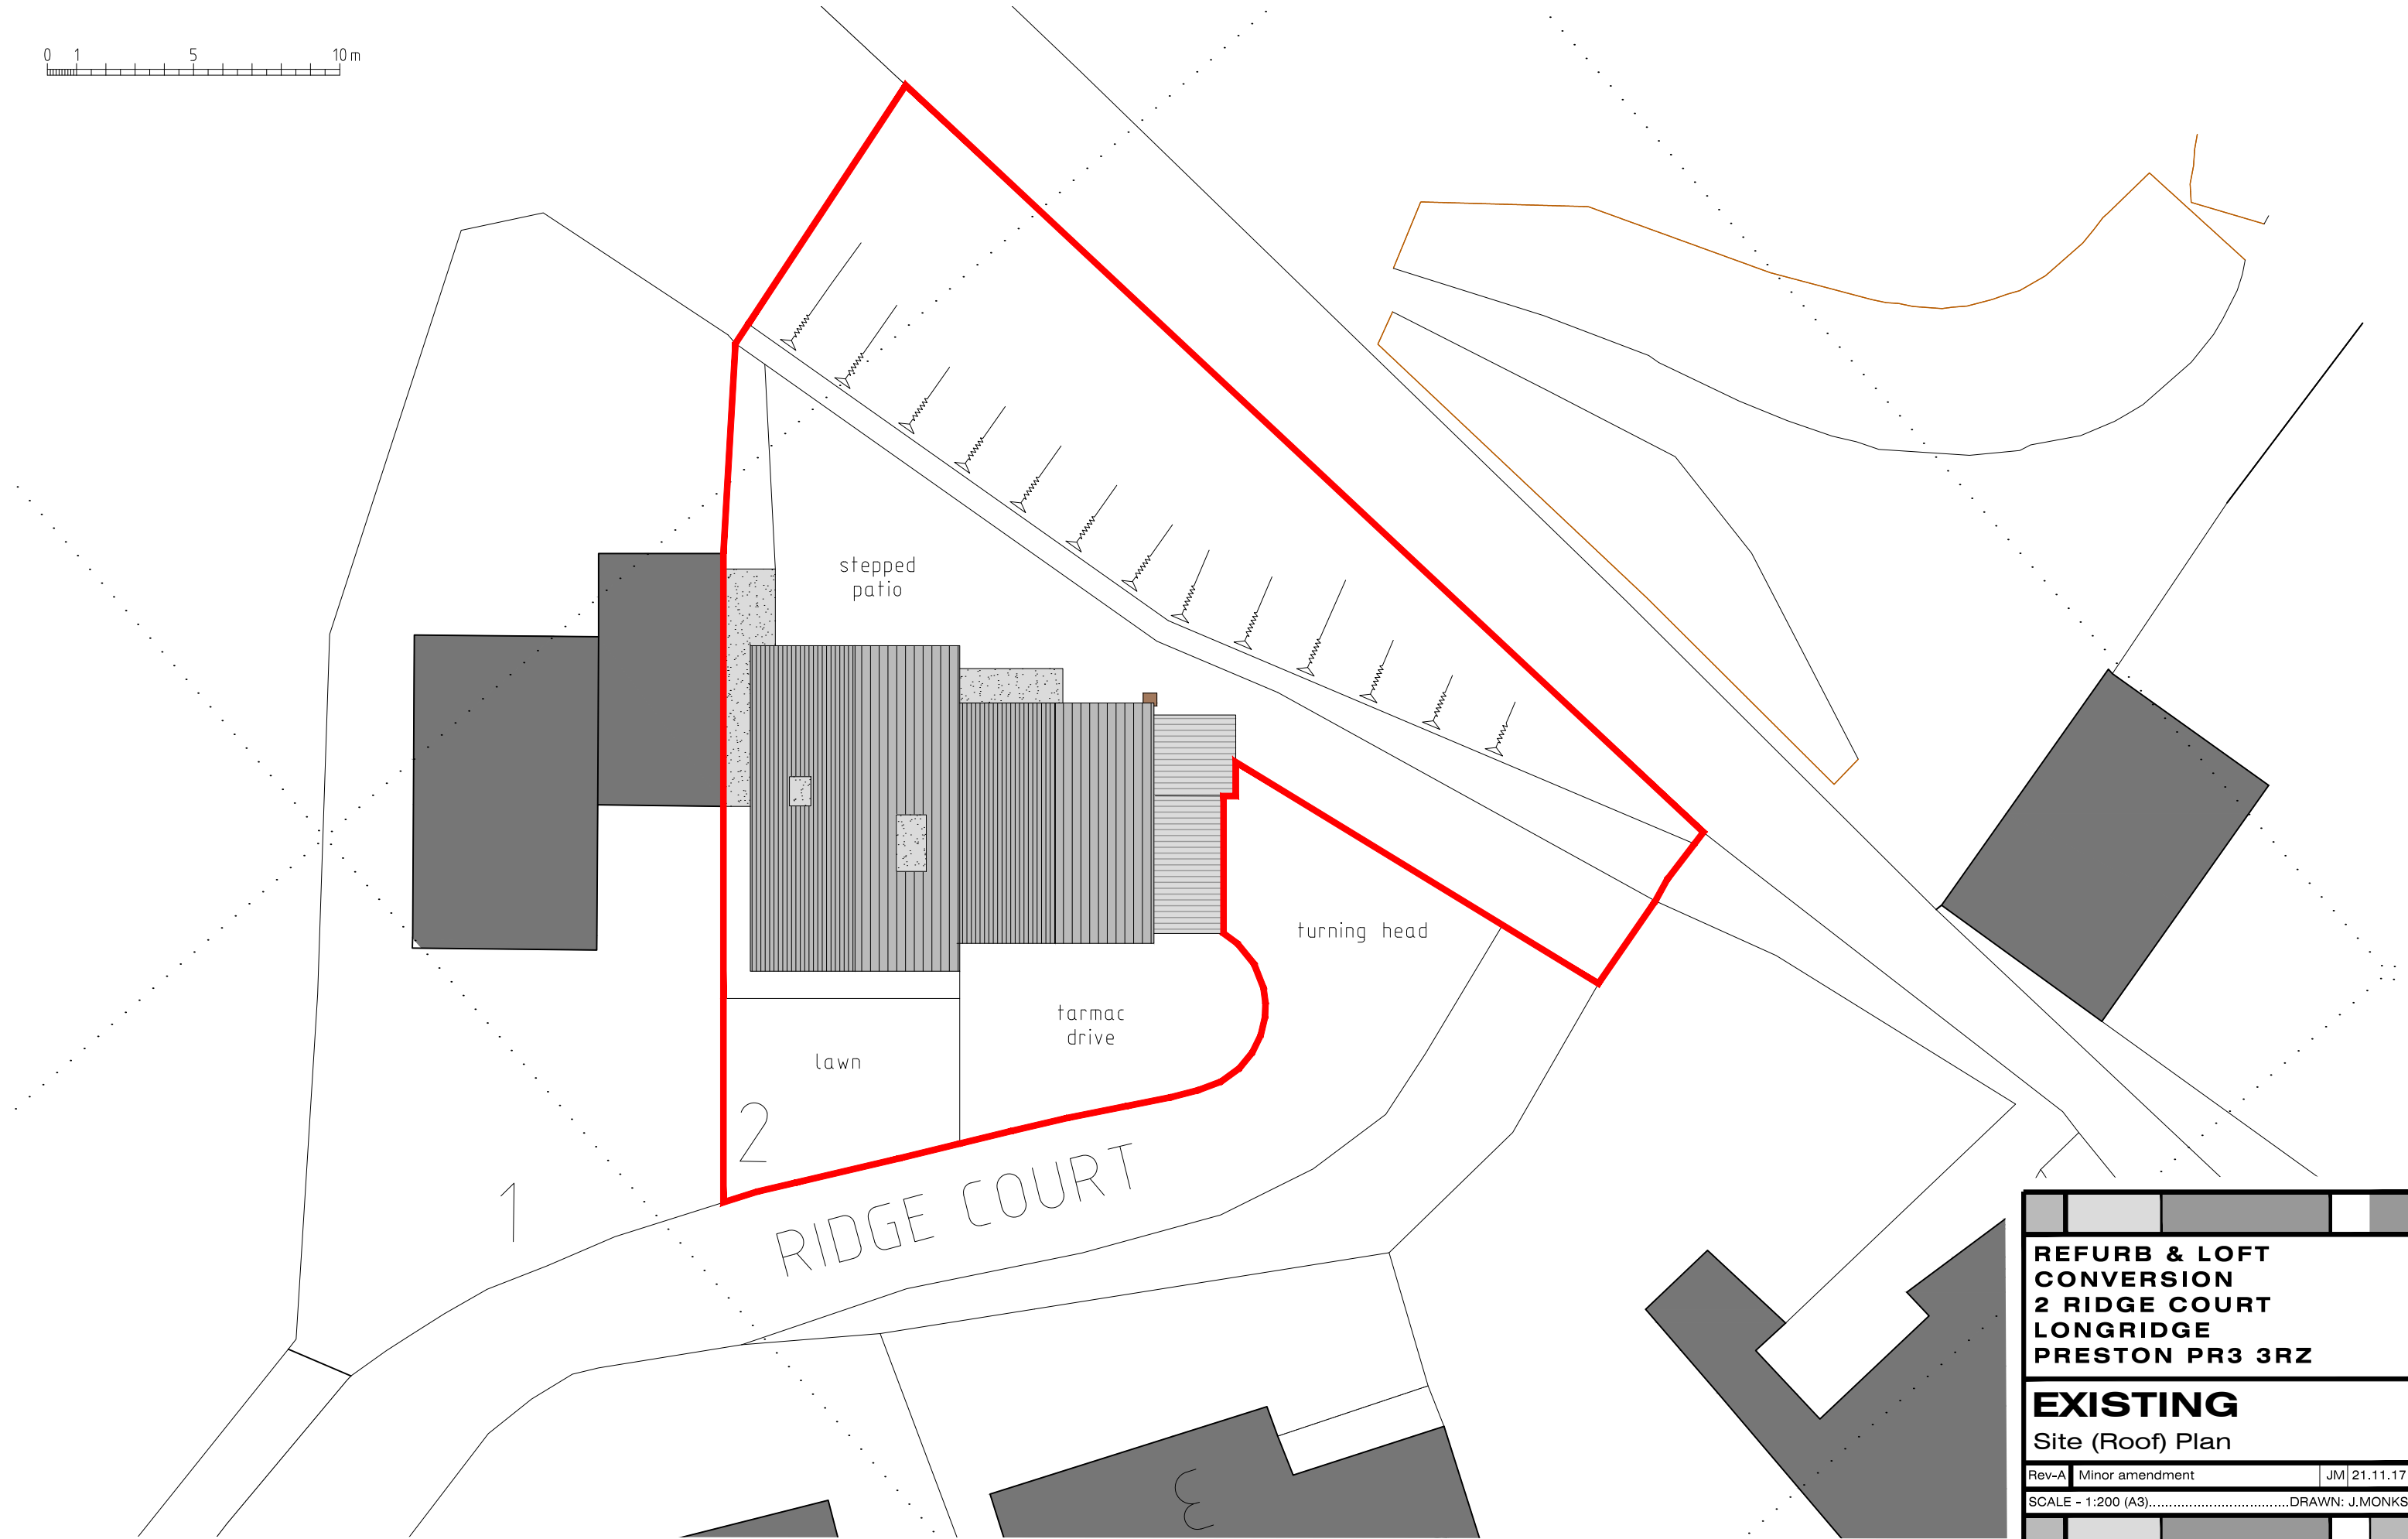


REFURB & LOFT CONVERSION 2 RIDGE COURT LONGRIDGE PRESTON PR3 3RZ		
EXISTING Site (Roof) Plan		
Rev-A	Minor amendment	JM 21.11.17
SCALE - 1:200 (A3).....		DRAWN: J.MONKS

EXISTING FLOOR PLANS

REFURB & LOFT CONVERSION - 2 RIDGE COURT - LONGRIDGE - PRESTON - PR3 3RZ

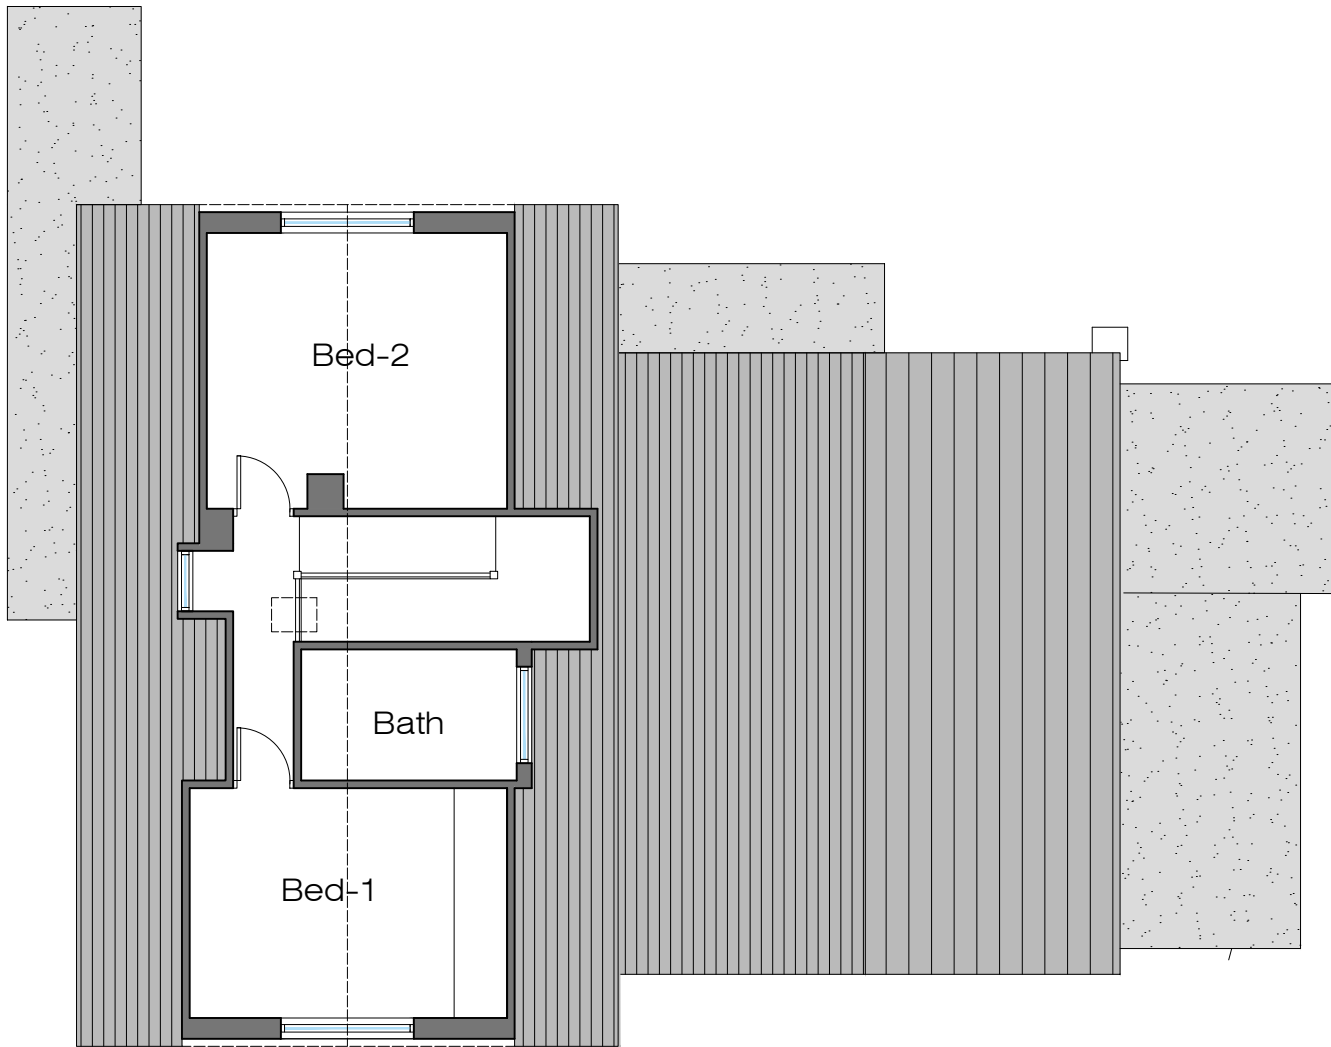

FIRST FLOOR PLAN Scale 1:100

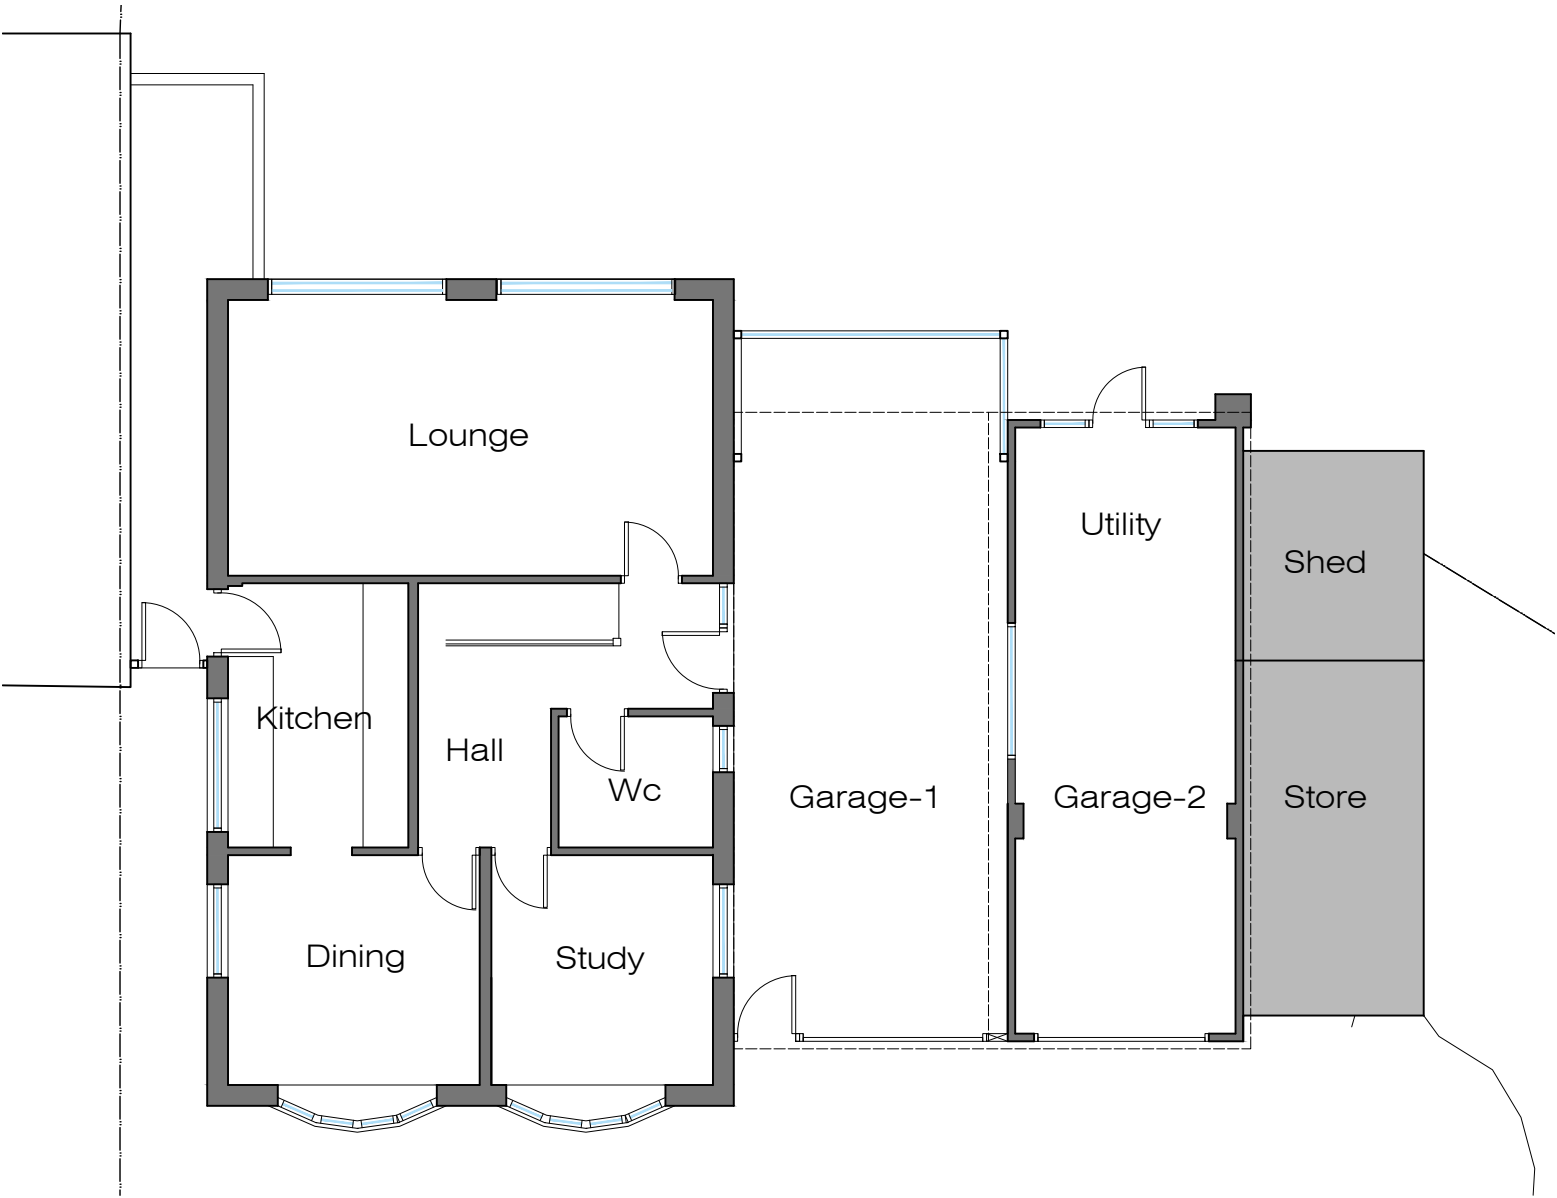

GROUND FLOOR PLAN Scale 1:100

REFURB & LOFT
CONVERSION
2 RIDGE COURT
LONGRIDGE
PRESTON PR3 3RZ

EXISTING
SITE & FLOOR PLANS

Rev-A Minor amendment JM 21.11.17


SCALE - 1:100 & 500 (A3).....DRAWN: J.MONKS

EXISTING ELEVATIONS

REFURB & LOFT CONVERSION - 2 RIDGE COURT - LONGRIDGE - PRESTON - PR3 3RZ



Front (North-West) Elevation

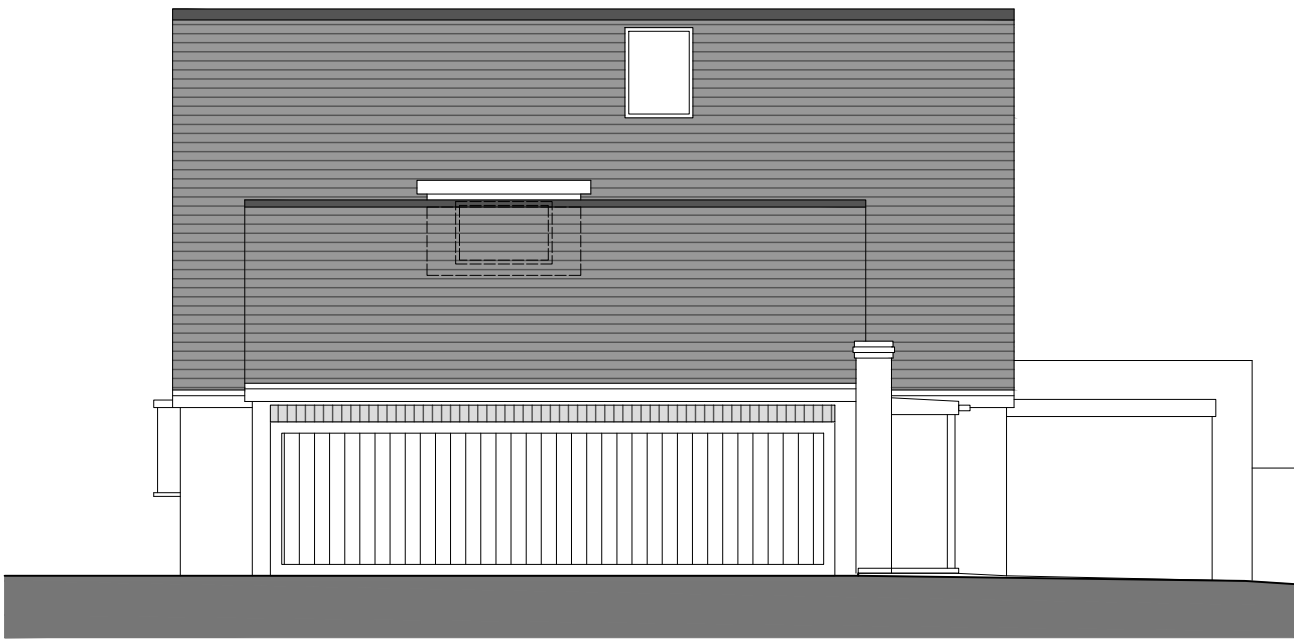

Side (South-West) Elevation



Rear (South-East) Elevation



Side (North-East) Elevation

REFURB & LOFT CONVERSION 2 RIDGE COURT LONGRIDGE PRESTON PR3 3RZ		
EXISTING ELEVATIONS		
Rev-A	Minor amendment	JM 21.11.17
SCALE - 1:100 (A3).....DRAWN: J.MONKS		