



Proposed Ground Floor Plan
Scale 1:100

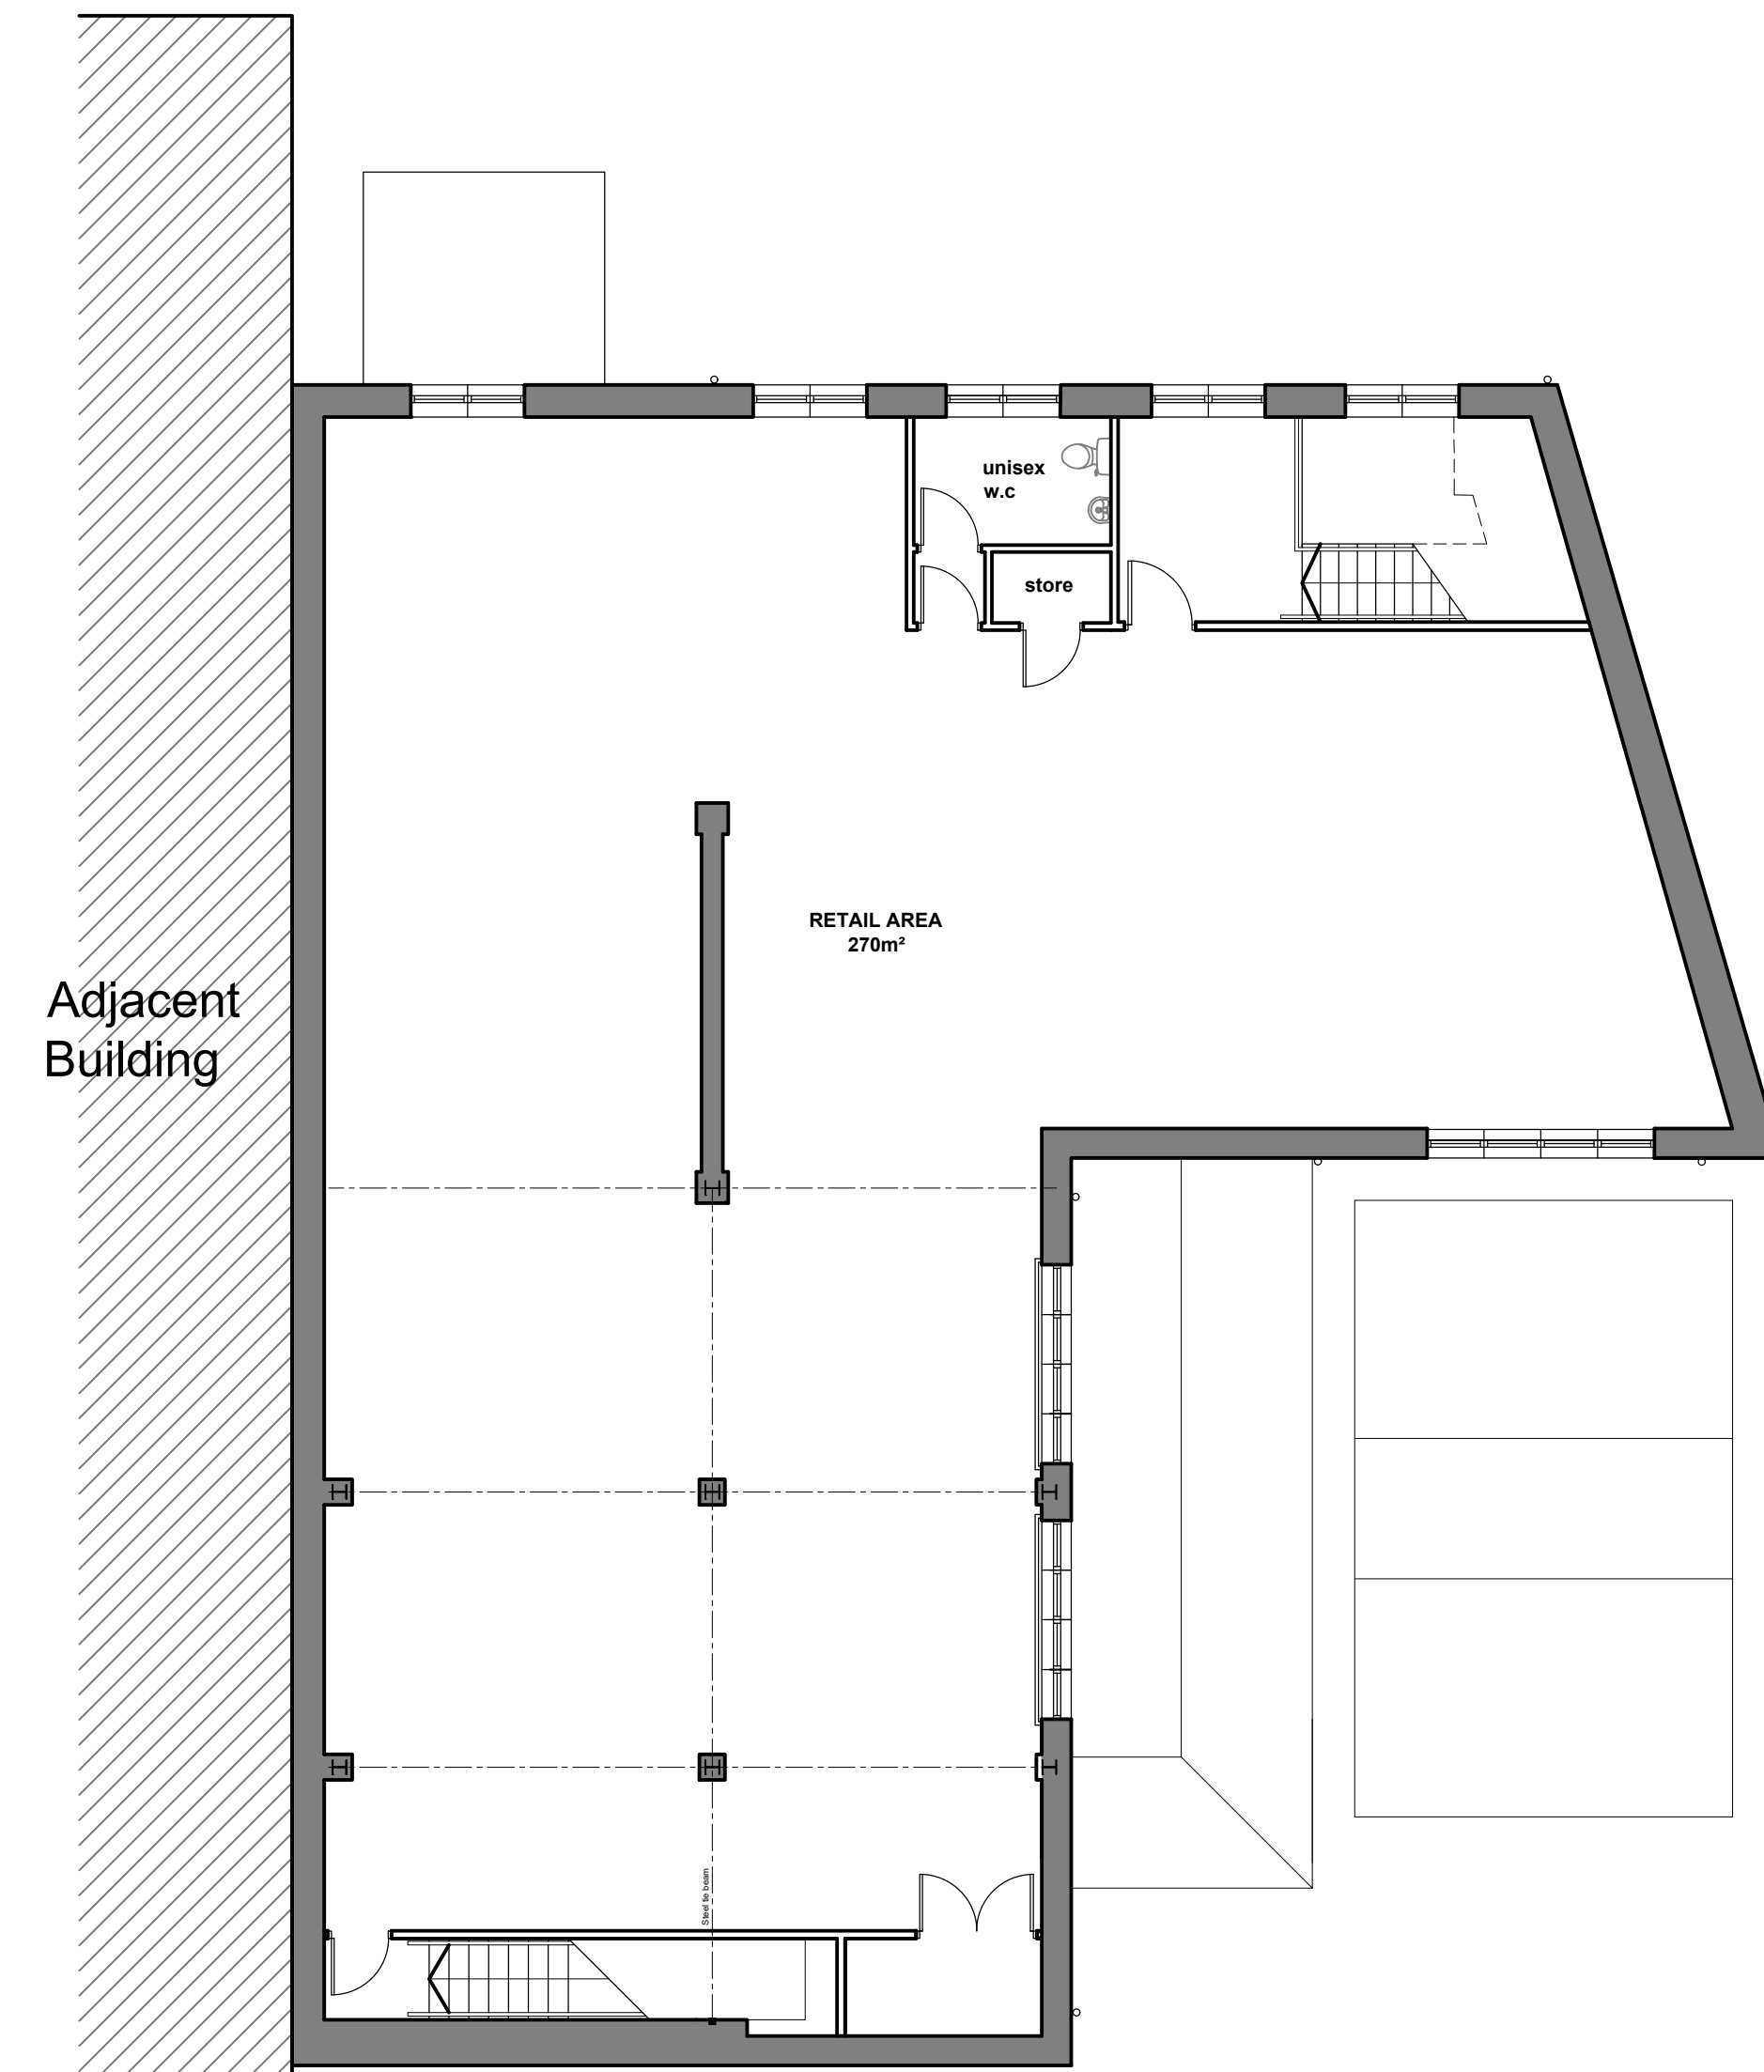

Proposed First Floor Plan
Scale 1:100

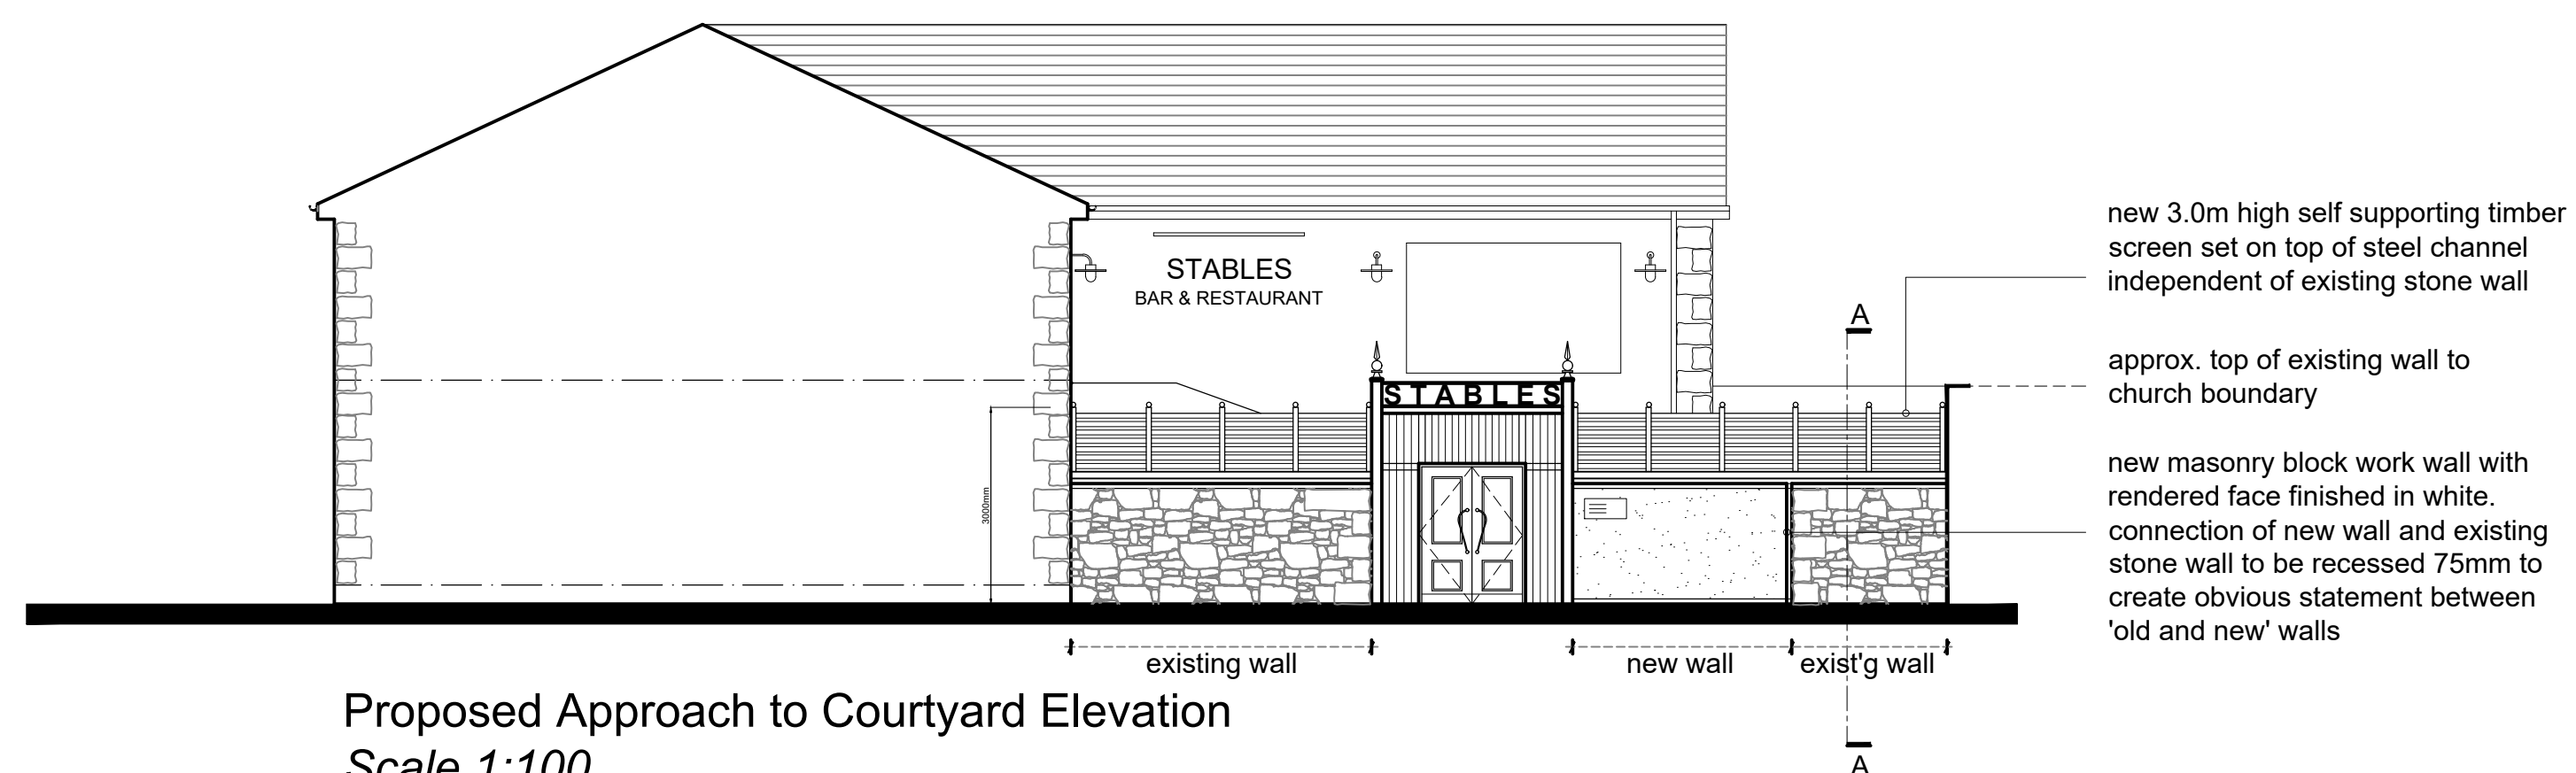

Proposed Approach to Courtyard Elevation
Scale 1:100

REVISIONS -

