



Proposed Site Plan  
Scale 1:500

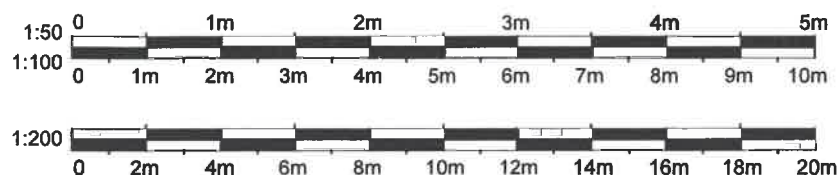

REVISIONS -

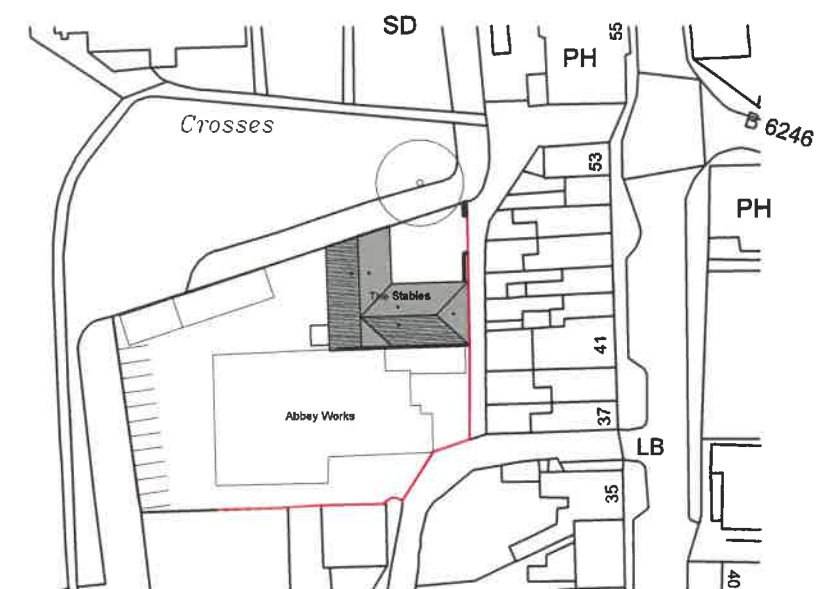

Location Plan  
1:1250

320181121P

Whalley Leisure Ltd  
PROPOSED SITE & LOCATION PLAN  
THE STABLES, OFF KING STREET, WHALLEY  
1:500 / 1250 @ A3  
DRAWING NUMBER:- 3357 / 12  
DRAWN BY: S.Bailey DATE: Dec 18

