



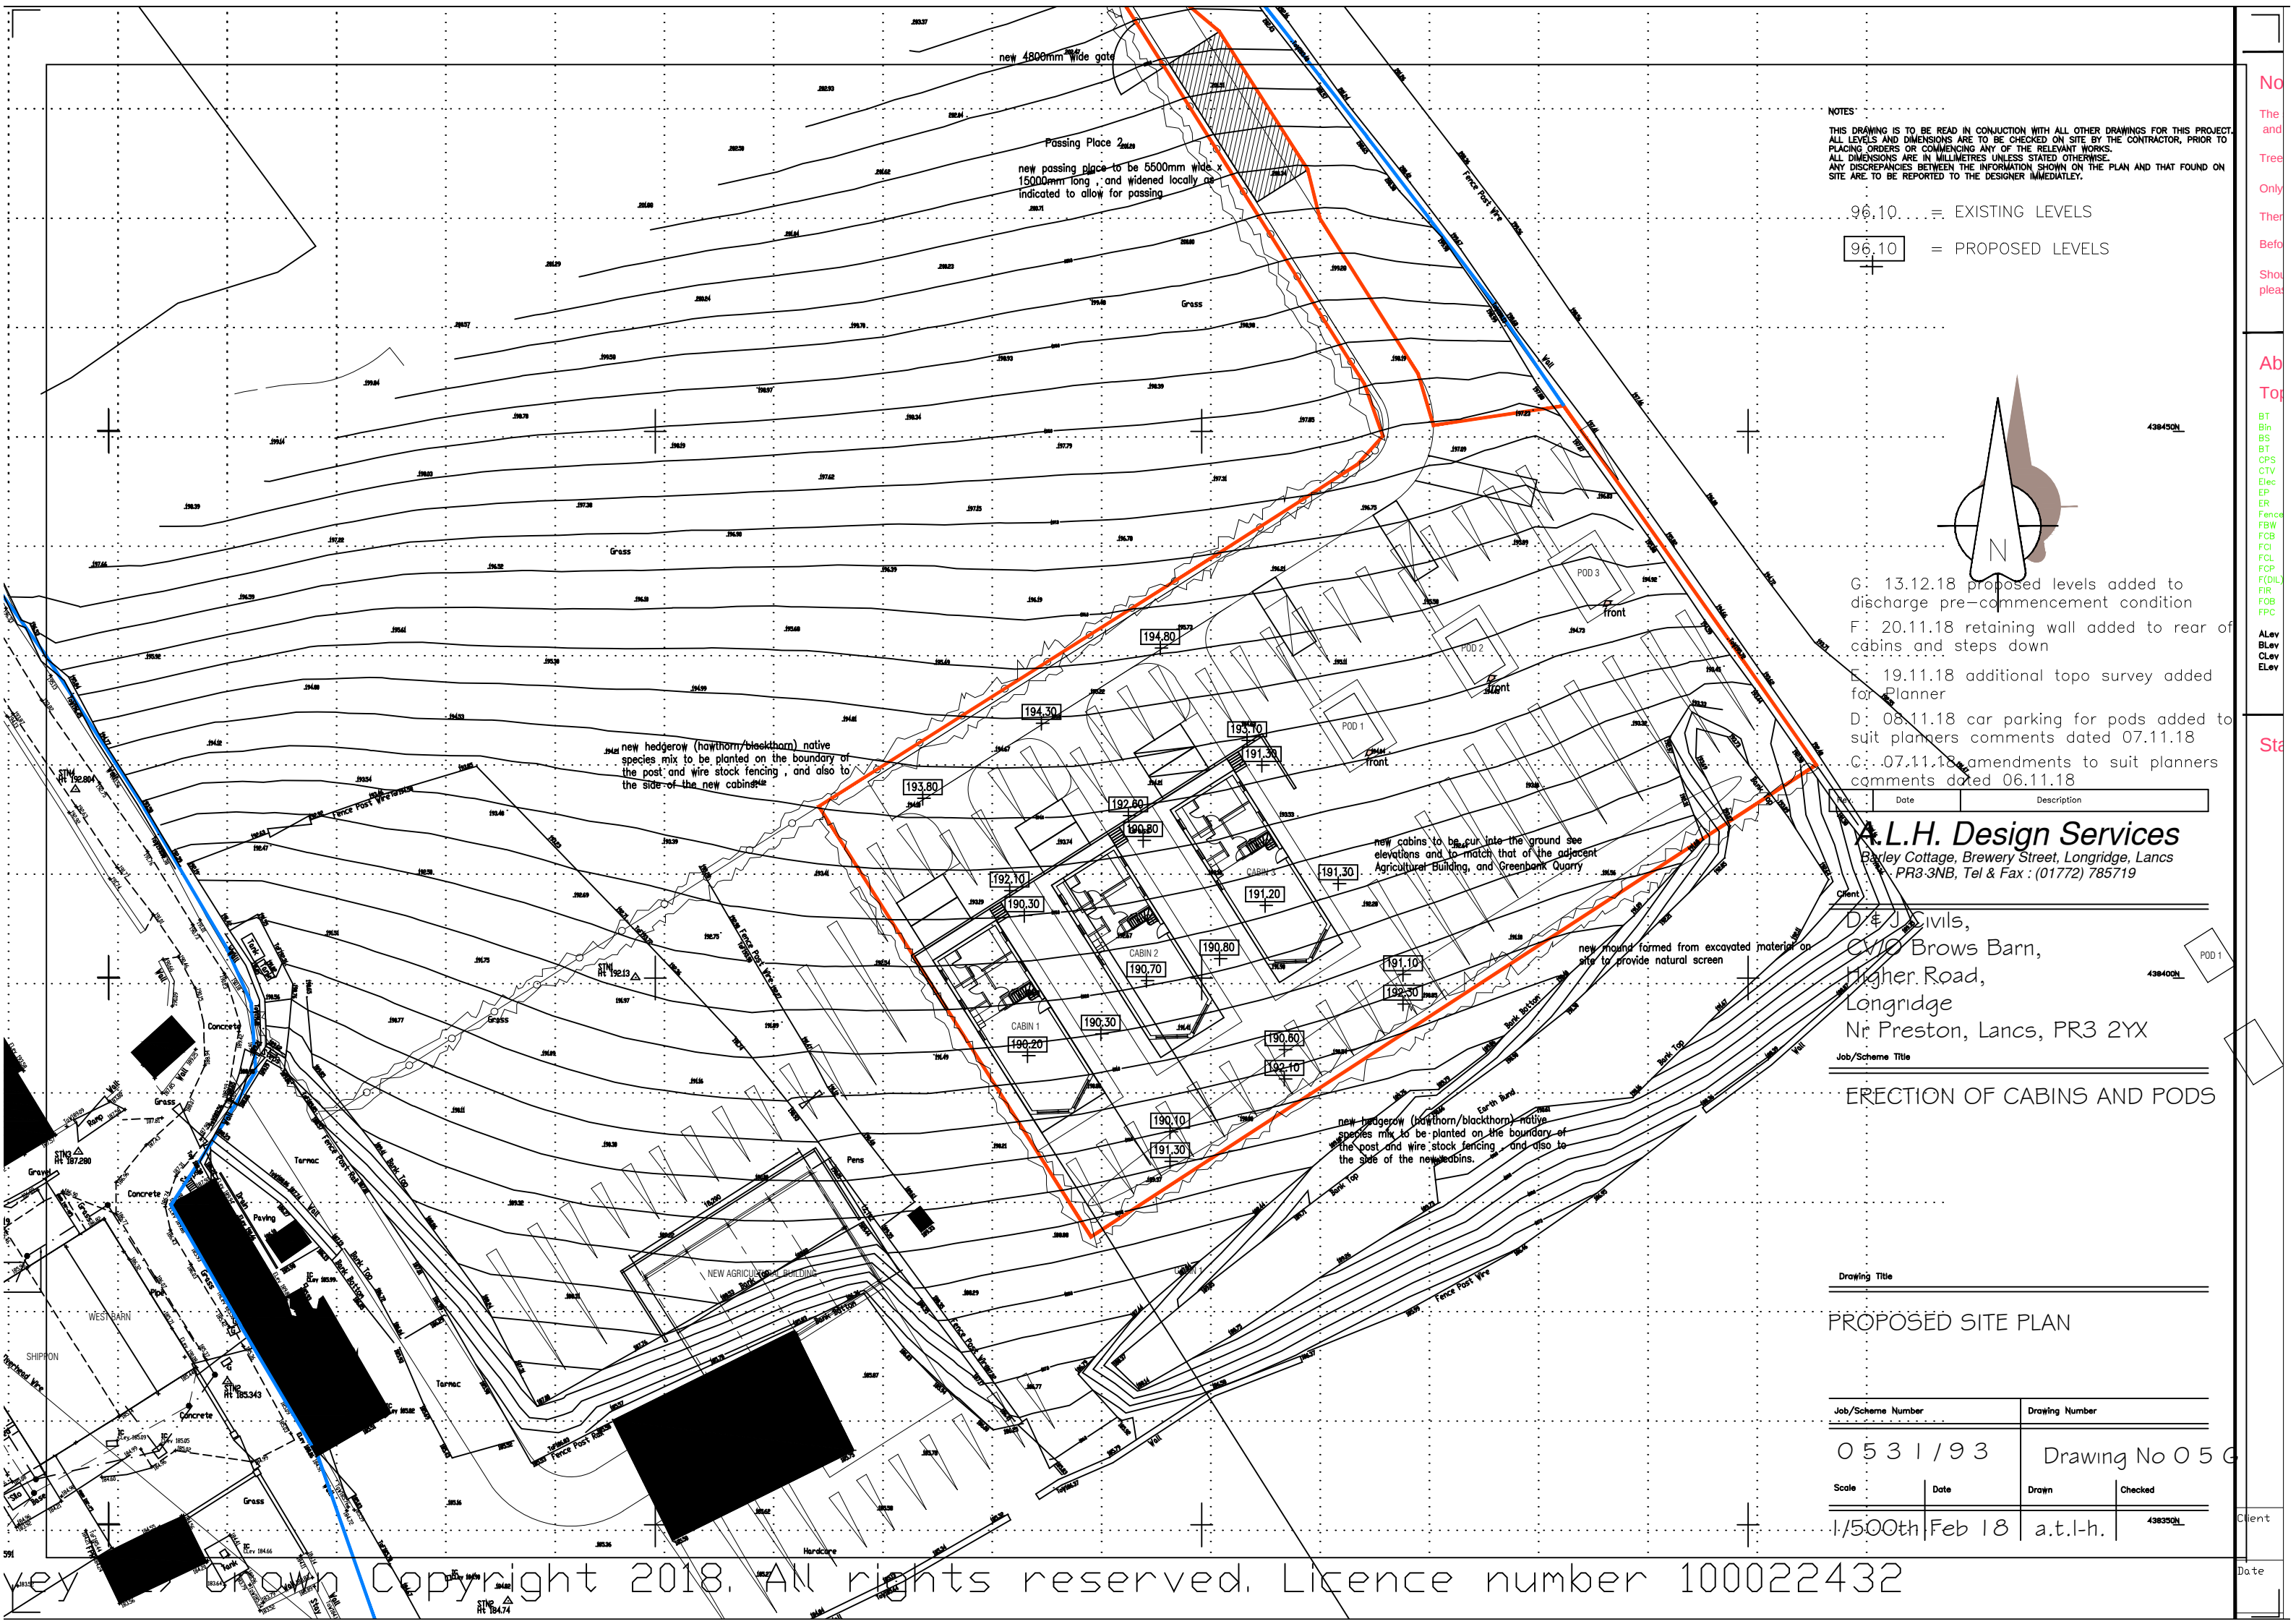

NOTES
THIS DRAWING IS TO BE READ IN CONJUNCTION WITH ALL OTHER DRAWINGS FOR THIS PROJECT. ALL LEVELS AND DIMENSIONS ARE TO BE CHECKED ON SITE BY THE CONTRACTOR, PRIOR TO PLACING ORDERS OR COMMENCING ANY OF THE RELEVANT WORKS. ALL DIMENSIONS ARE IN MILLIMETRES UNLESS STATED OTHERWISE. ANY DISCREPANCIES BETWEEN THE INFORMATION SHOWN ON THE PLAN AND THAT FOUND ON SITE ARE TO BE REPORTED TO THE DESIGNER IMMEDIATELY.

96.10... = EXISTING LEVELS
96.10 = PROPOSED LEVELS

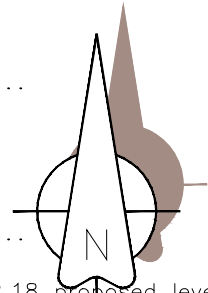

- G: 13.12.18 proposed levels added to discharge pre-commencement condition
- F: 20.11.18 retaining wall added to rear of cabins and steps down
- E: 19.11.18 additional topo survey added for Planner
- D: 08.11.18 car parking for pods added to suit planners comments dated 07.11.18
- C: 07.11.18 amendments to suit planners comments dated 06.11.18

Date Description
A.L.H. Design Services
Barley Cottage, Brewery Street, Longridge, Lancs
PR3 3NB, Tel & Fax : (01772) 785719

Client:
D & J Civils,
CVIO Browns Barn,
Higher Road,
Longridge
Nr Preston, Lancs, PR3 2YX
Job/Scheme Title

ERECTION OF CABINS AND PODS

Drawing Title
PROPOSED SITE PLAN

Job/Scheme Number		Drawing Number	
0531/93		Drawing No 05 G	
Scale	Date	Drawn	Checked
1/500th	Feb 18	a.t.l-h.	43835QN