

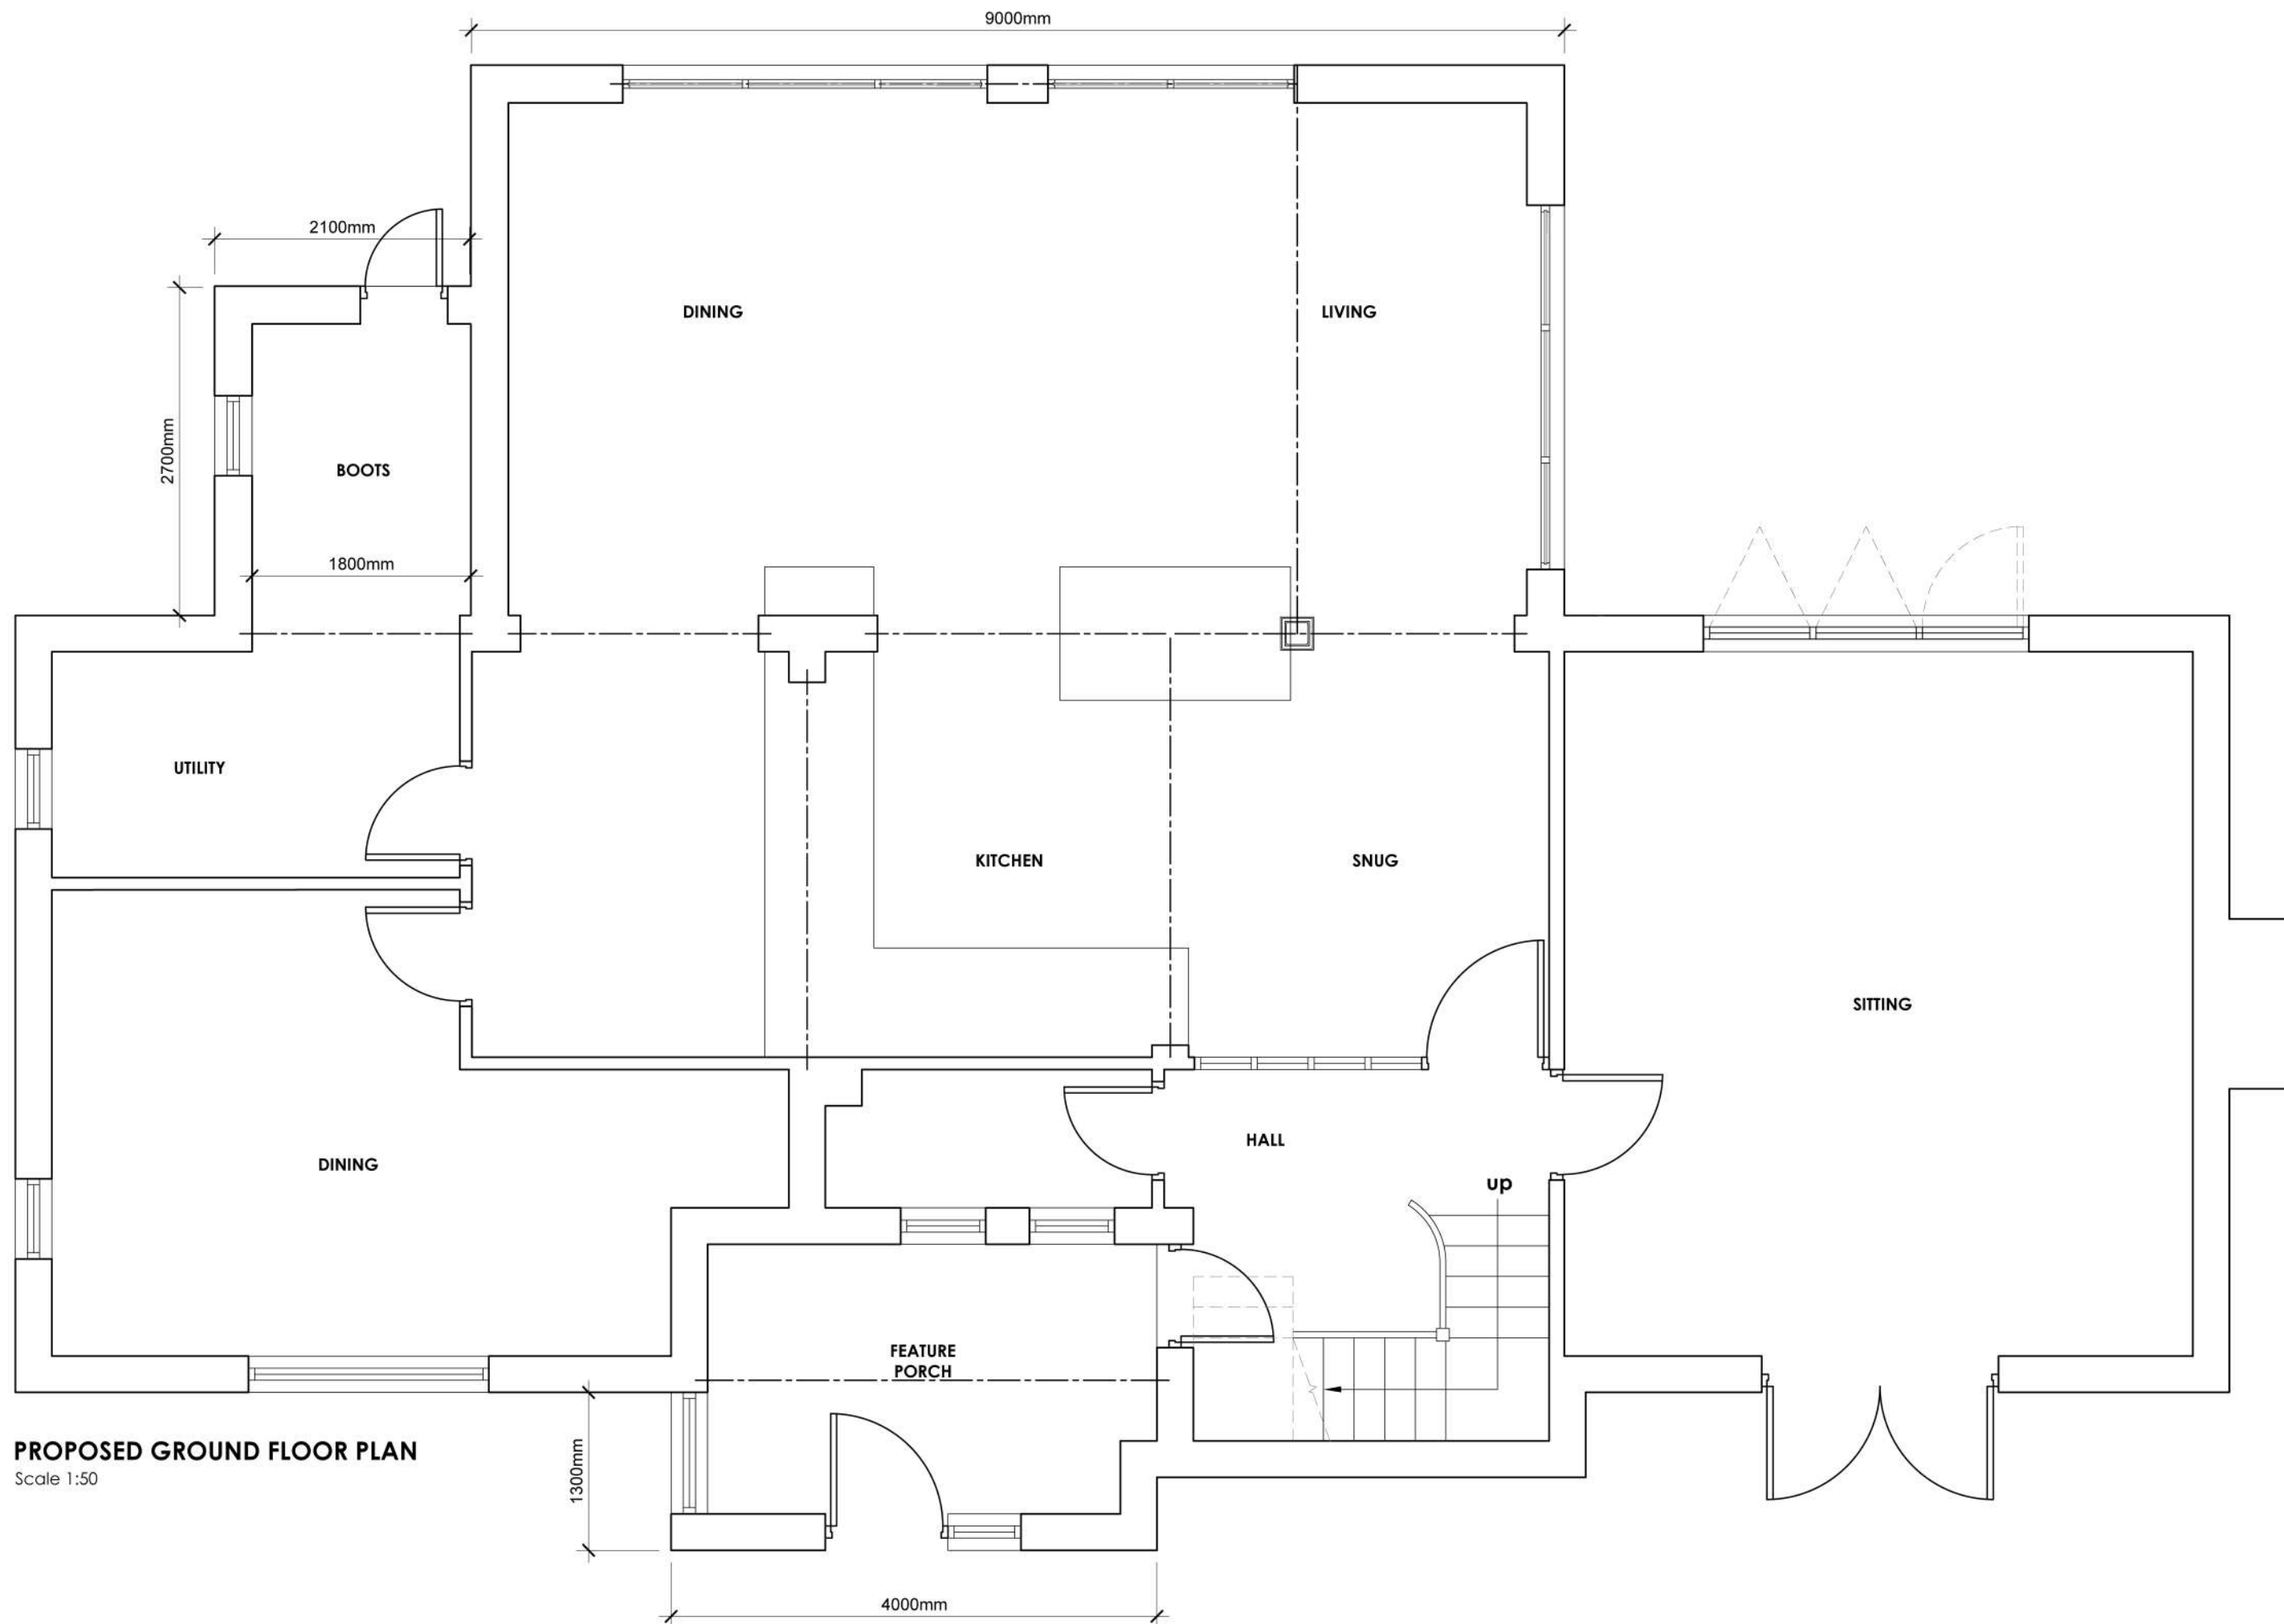


PROPOSED FIRST FLOOR PLAN
Scale 1:50

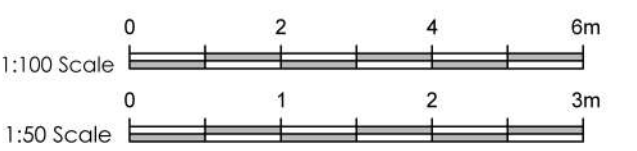

PROPOSED GROUND FLOOR PLAN
Scale 1:50

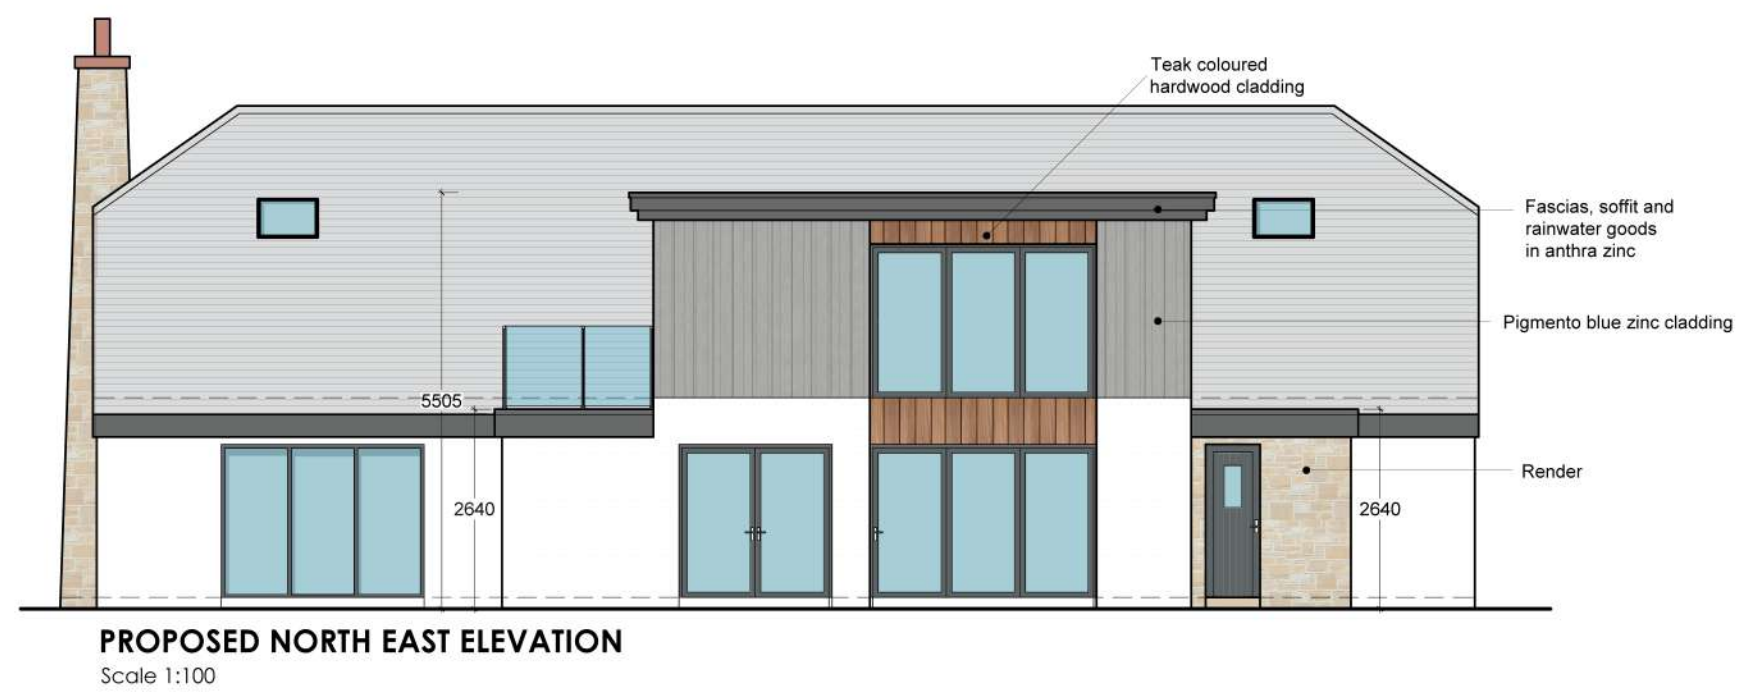

C	BT	Revised in line with Pre Application Comments	04.12.2018
B	PRG	Clients comments incorporated	12.07.2018
A	PRG	Clients comments incorporated	28.05.2018

no.	by	revision	date
-----	----	----------	------

Client
Mr and Mrs G. Clarkson

Job Title
PROPOSED ALTERATIONS
AND EXTENSION TO
HAYFIELD
MAIN STREET
GRINDLETON

Drawing Title
PROPOSED PLANS
AND ELEVATIONS

Scale	Date	Drawn
Various @ A1	May 2018	Paul Gudgeon

spa
SUNDERLAND PEACOCK & ASSOCIATES LTD.
HAZELMERE, PIMLICO ROAD, CLITHEROE
LANCASHIRE, BB7 3AG
T 01200 423178 F 01200 427328
E info@sunderlandpeacock.com
www.sunderlandpeacock.com

5548 -02
REV C