



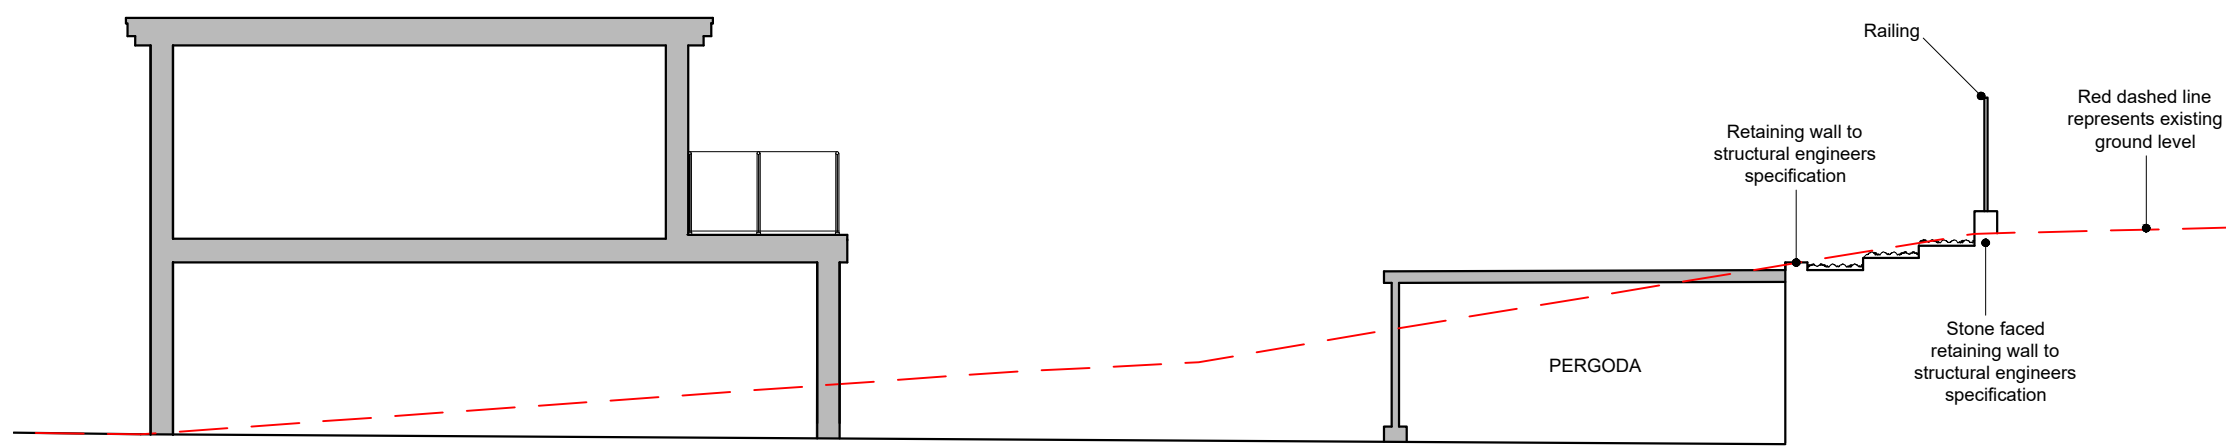


PROPOSED SECTION A-A
Scale 1:100

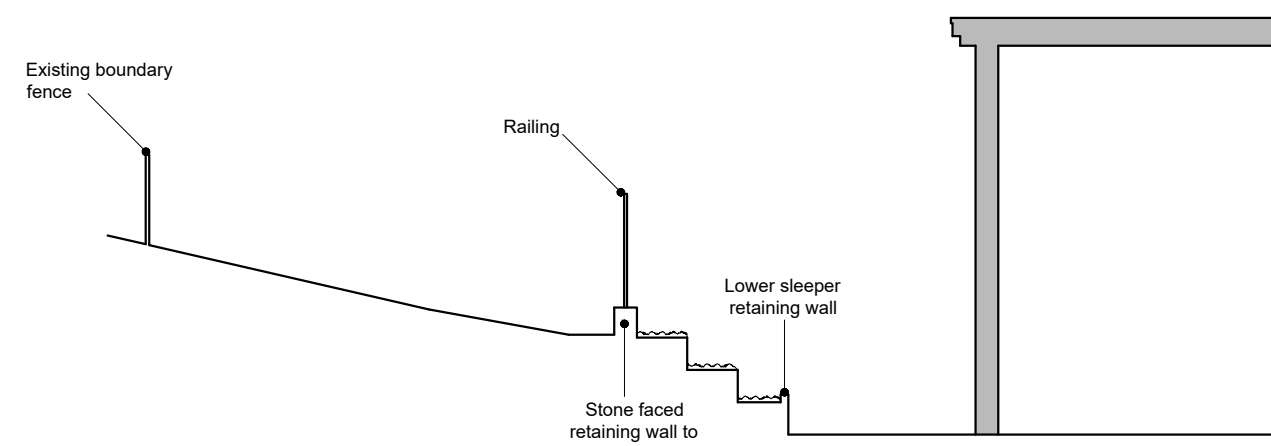


PROPOSED SECTION B-B
Scale 1:100



PROPOSED SECTION C-C
Scale 1:100

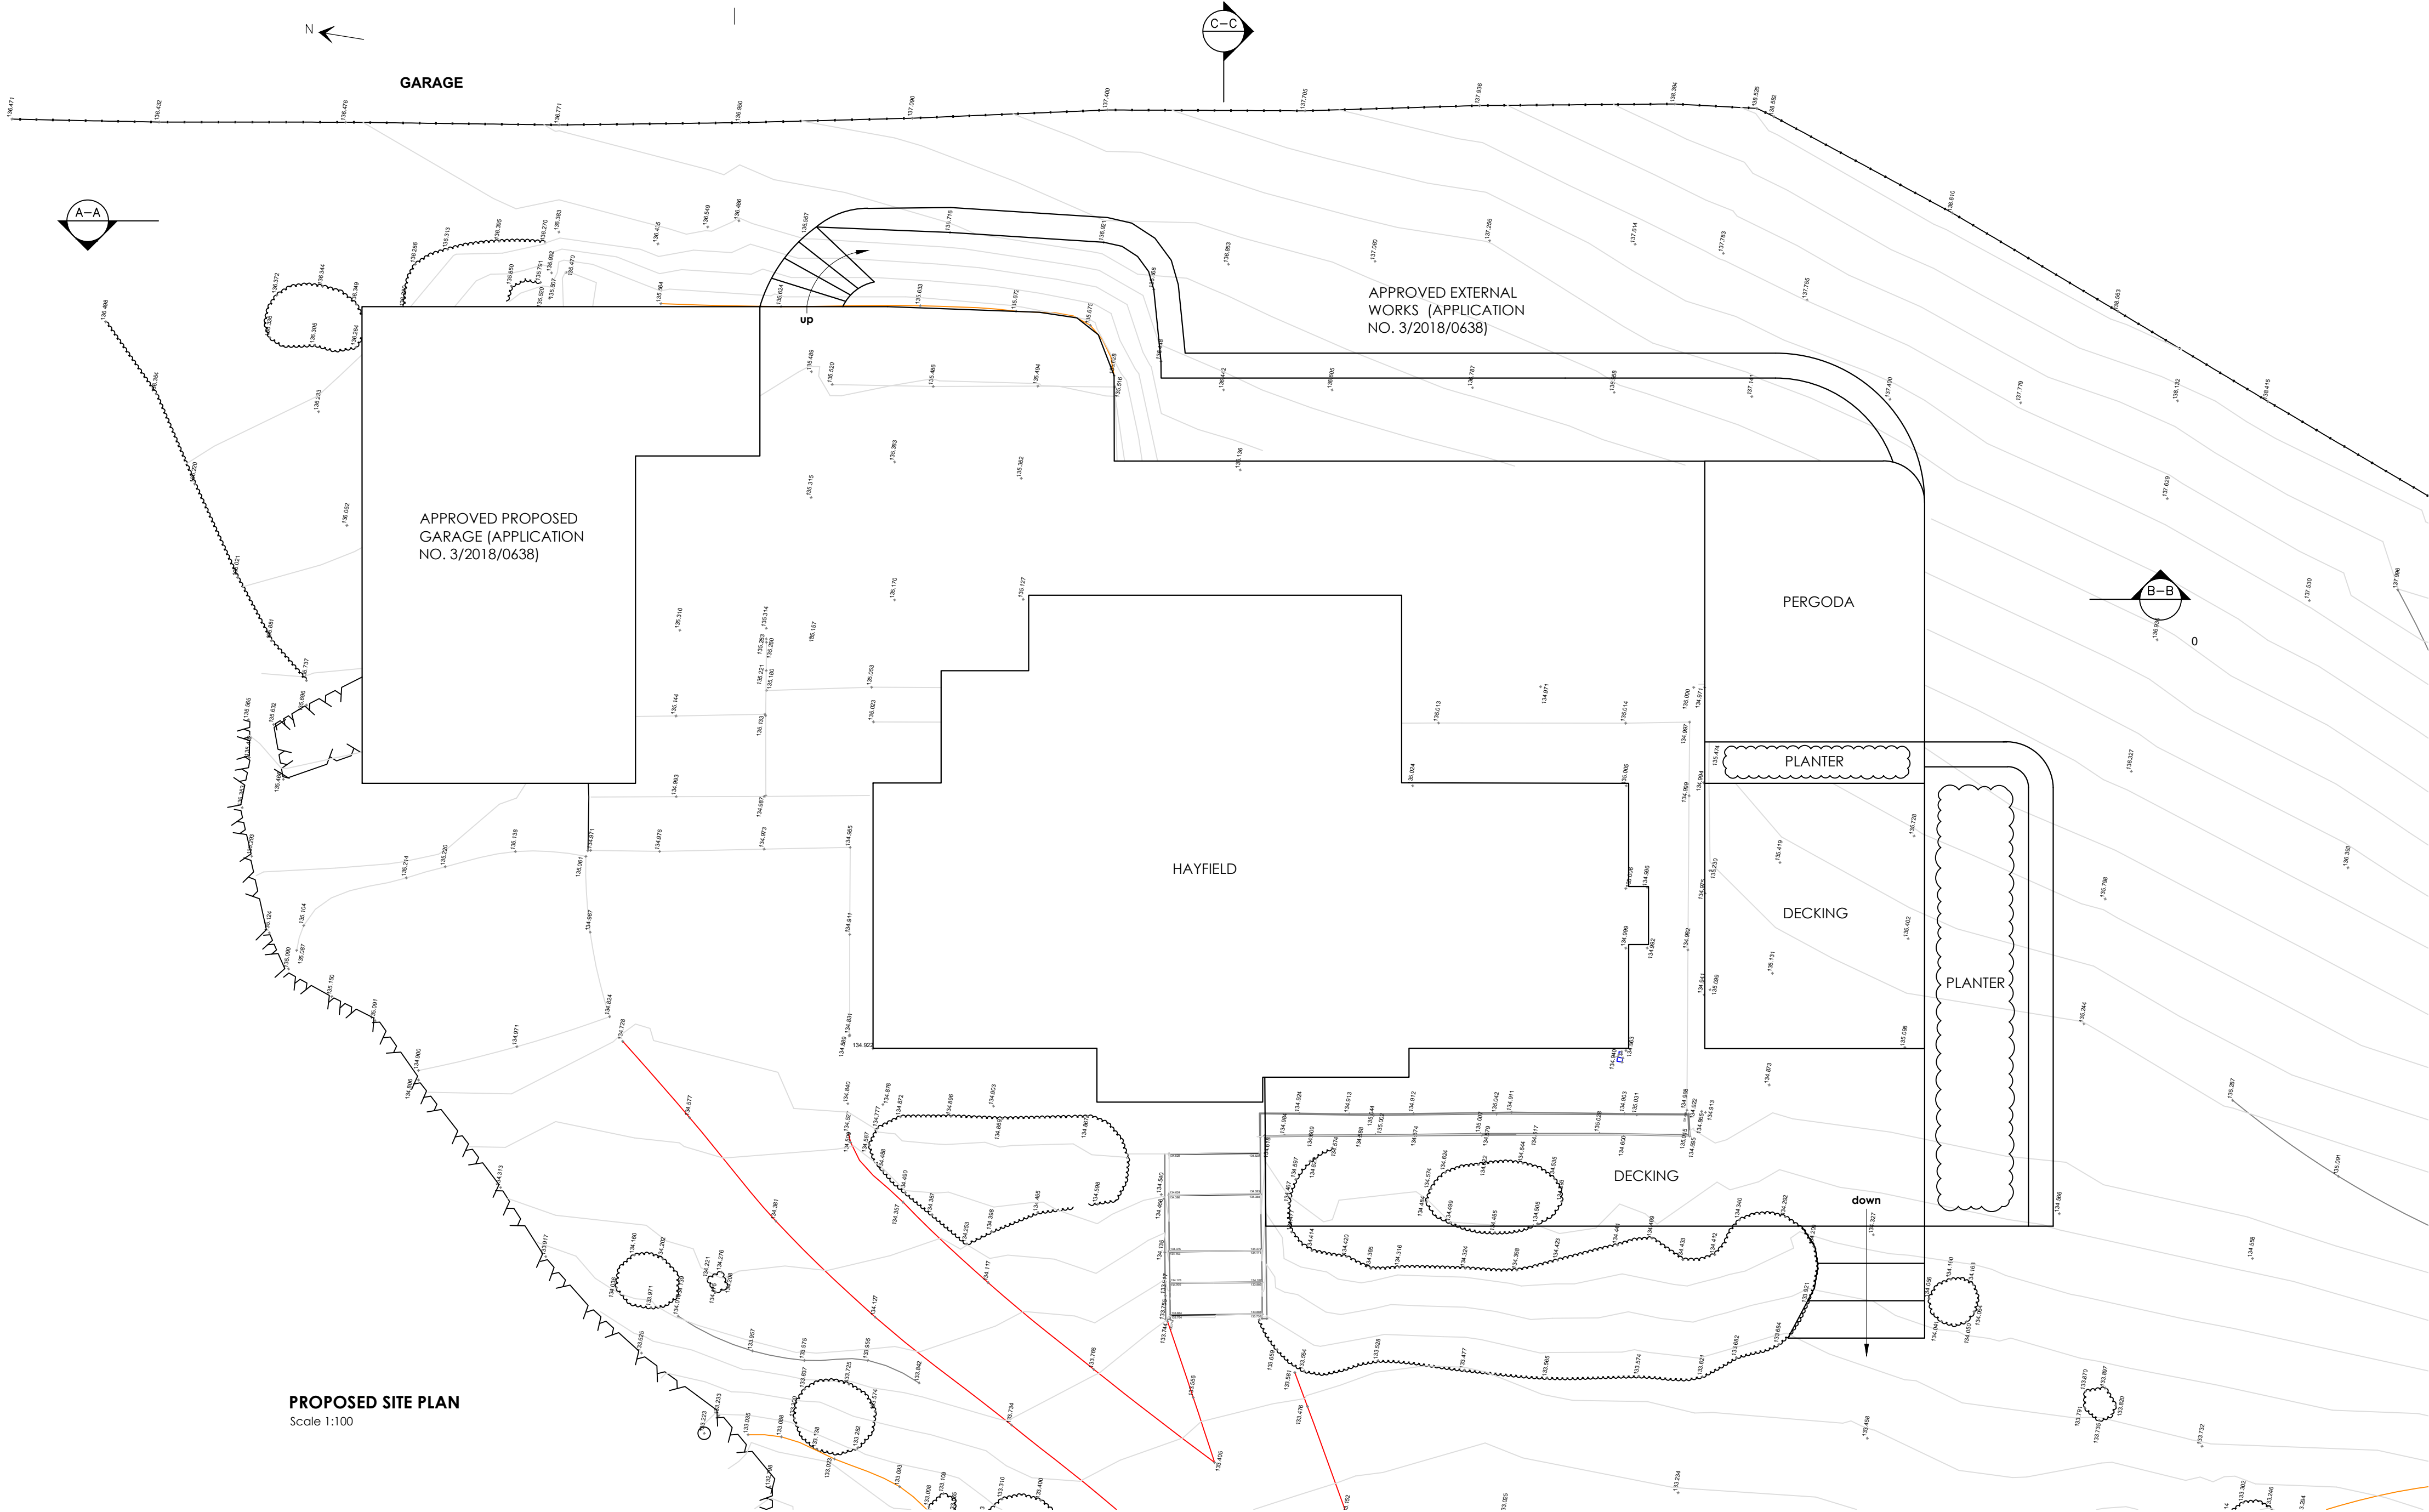

PROPOSED SITE PLAN
Scale 1:100

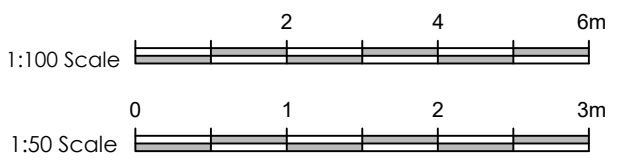

C	PRG	Updated in line with pre-application response	12.12.2018
B	PRG	Clients comments incorporated	12.07.2018
A	PRG	Clients comments incorporated	28.06.2018

no.	by	revision	date

Client	Mr and Mrs G. Clarkson
Job Title	PROPOSED ALTERATIONS AND EXTENSION TO HAYFIELD MAIN STREET GRINDLETON

Drawing Title	PROPOSED SITE PLAN AND SECTIONS
---------------	------------------------------------

Scale	Date	Drawn
Various @ A1	May 2018	Paul Gudgeon