



This drawing is to be used in conjunction with all relevant Architect, consultant and specialist drawings and specifications. The contractor is to be notified of all errors and omissions and is to be responsible for the accuracy of the information provided. The contractor is to be responsible for the accuracy of the information provided and is to be responsible for the accuracy of the information provided.

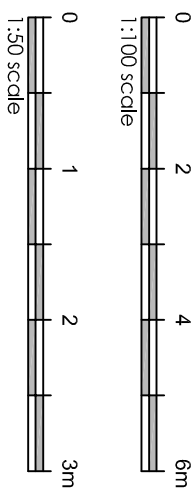

ABBREVIATIONS

- AB Air Brick  
CH Cable Height  
CL Cover Level  
CS Cavity Seal  
MH Man Hole  
RWP Rain Water Pipe  
SVP Soil Vent Pipe  
TW Top of Wall


NOTE  
All levels and coordinates relate to OSGB36(13) using OMS data.  
Levels relating to edge of carriageway are observed at current position of kerb.

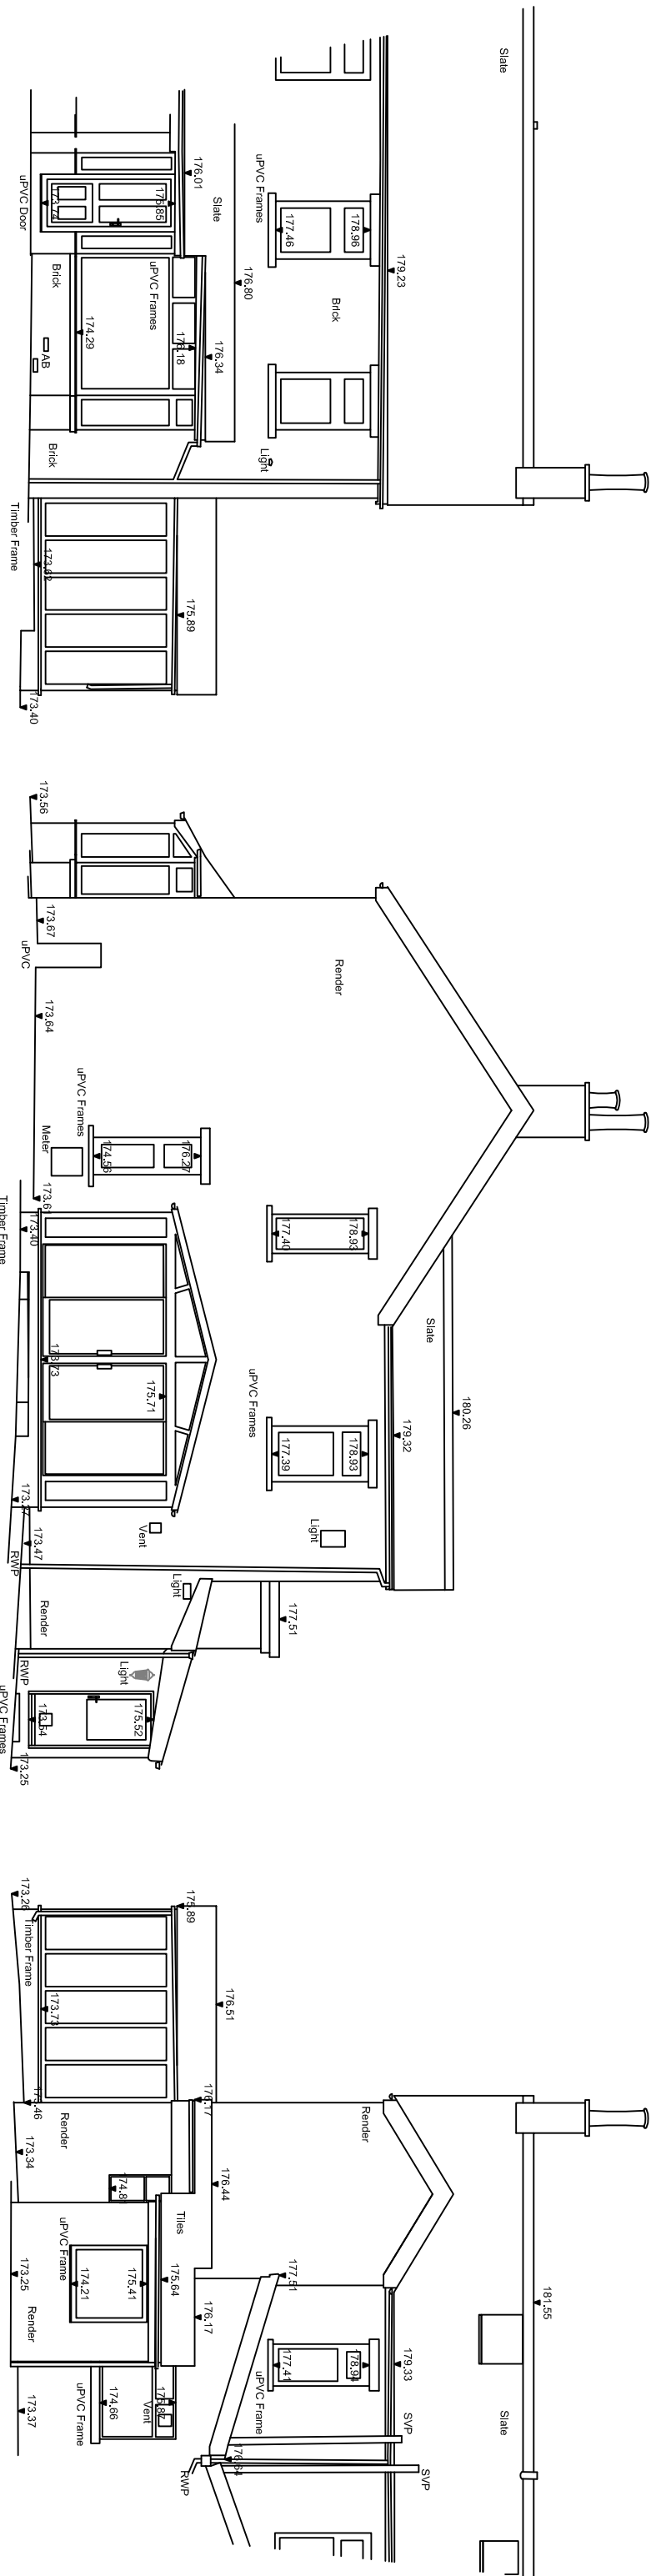

West Elevation

South Elevation

East Elevation

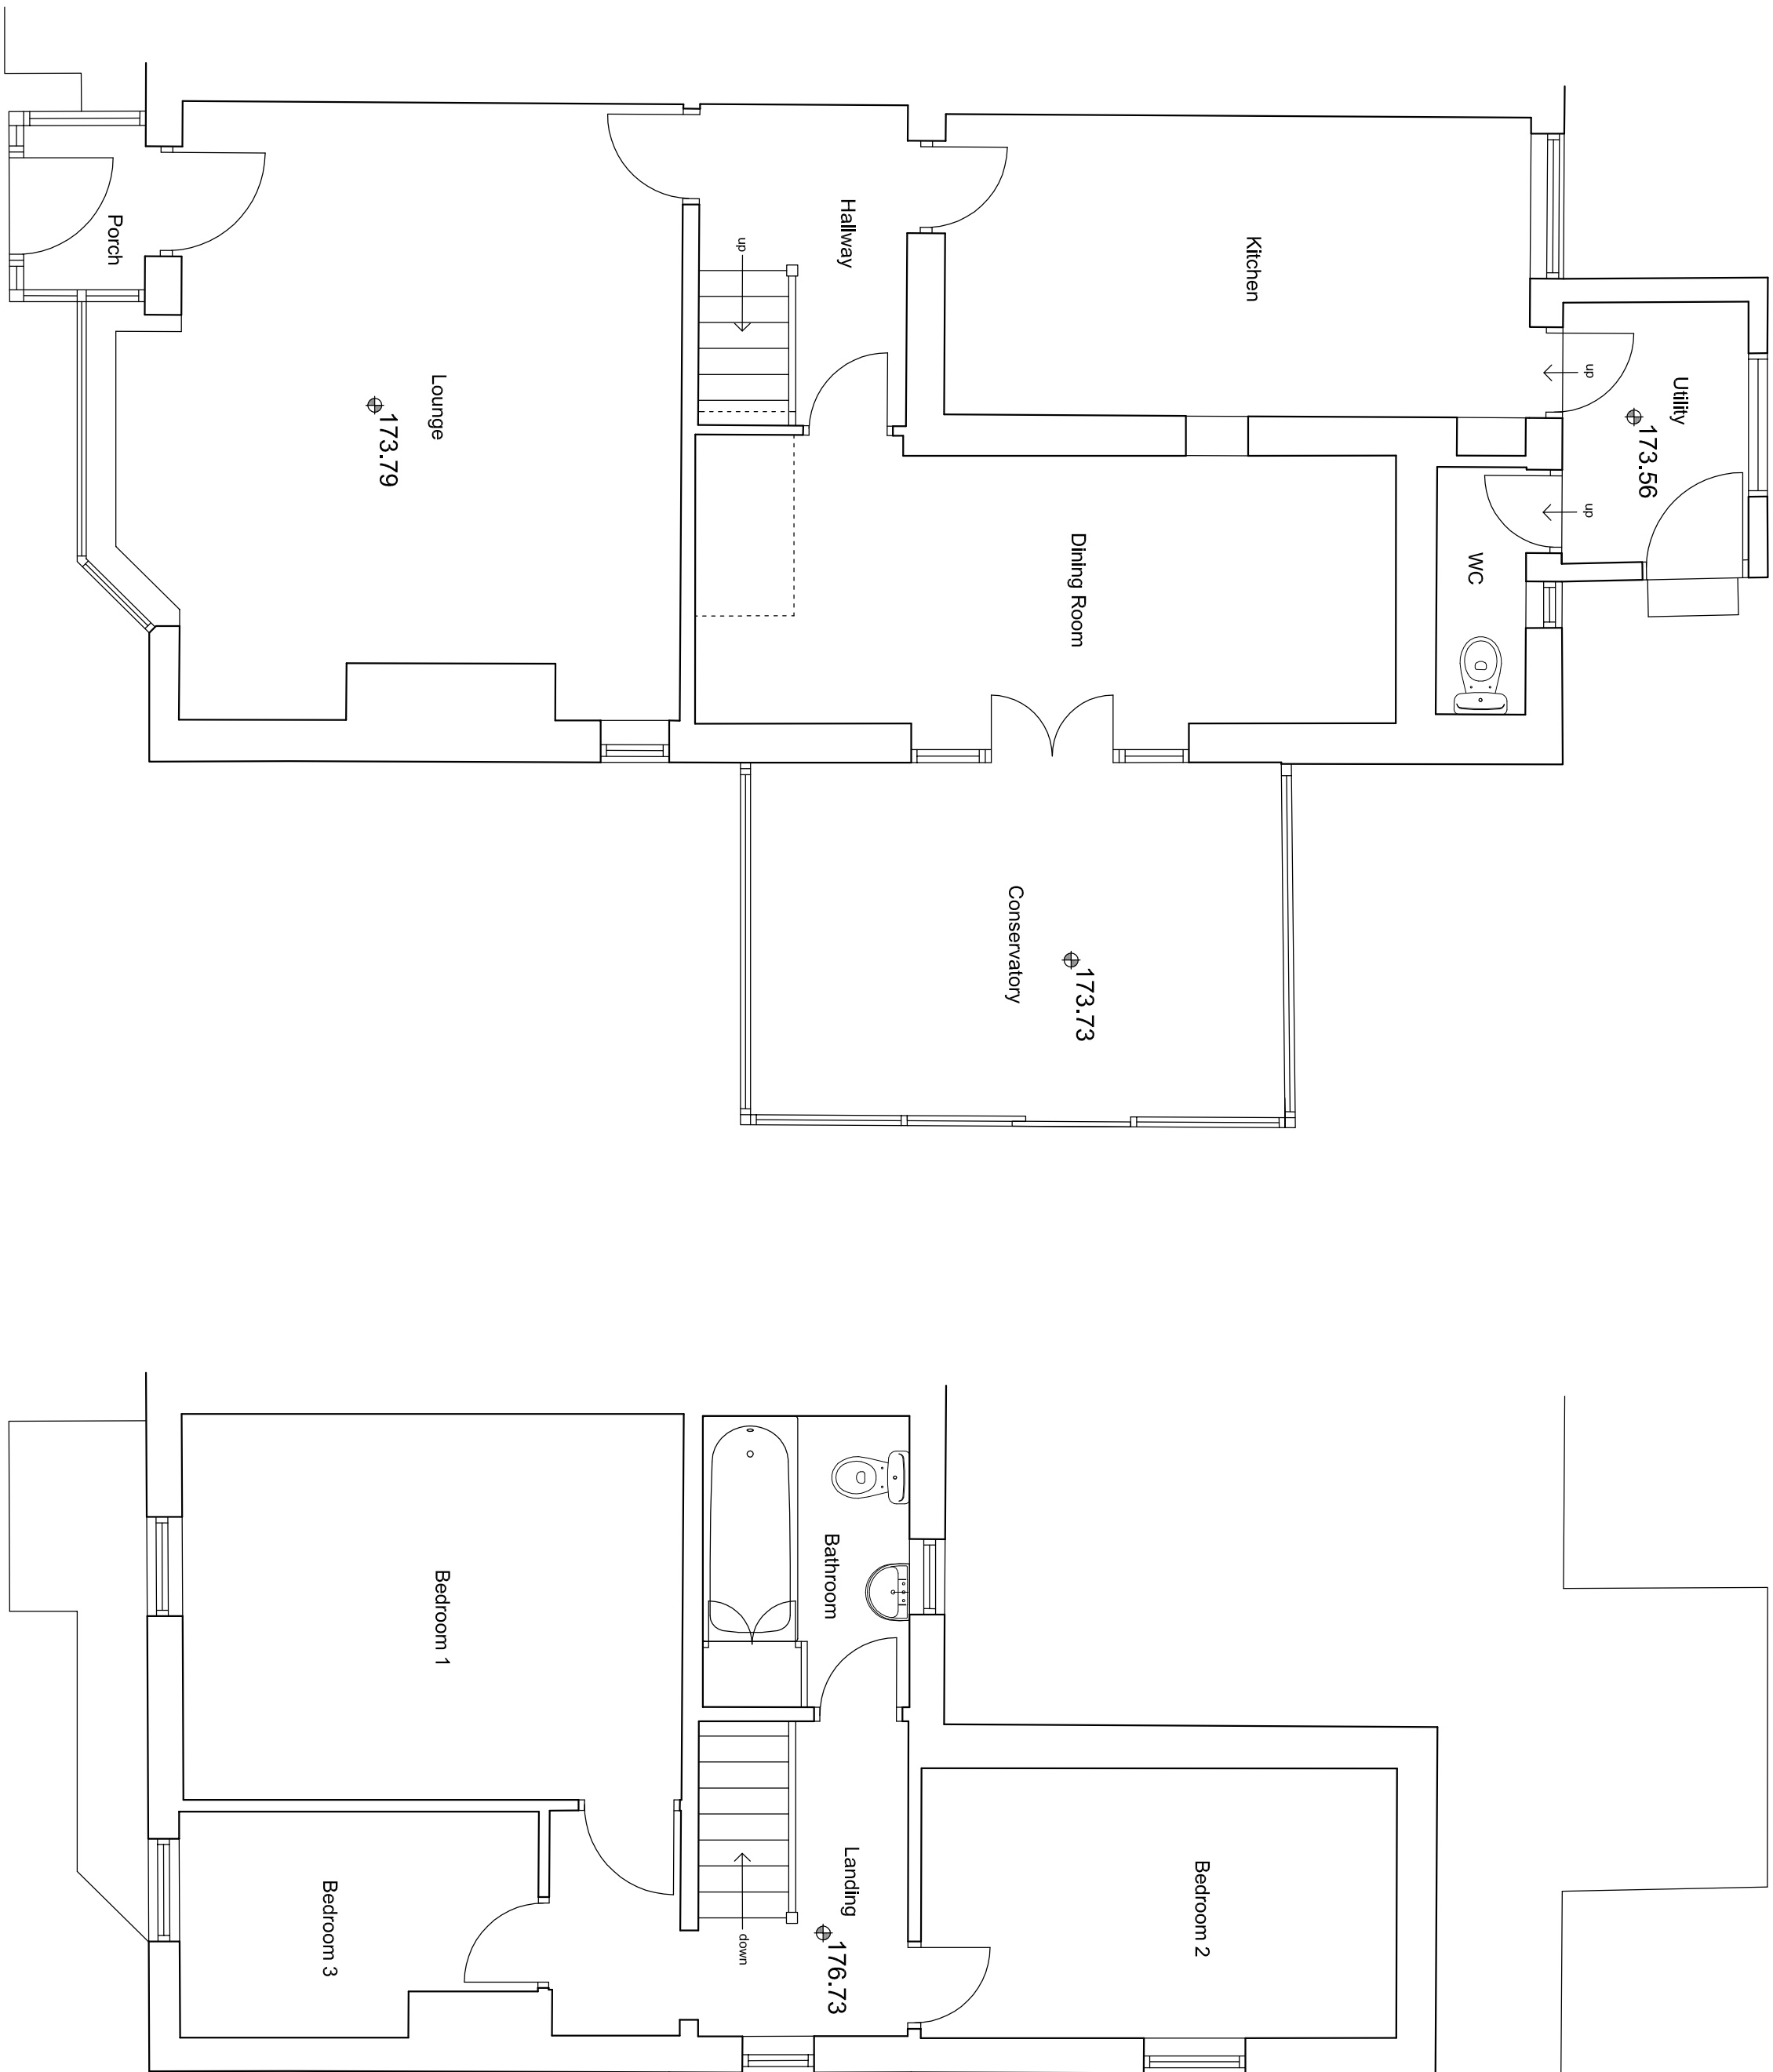

Ground Floor Plan

First Floor Plan

Existing Floor Plans and Elevations

| Scale        | Date     | Drawn |
|--------------|----------|-------|
| 1:50/100@ A1 | Sep 2018 | LFG   |

Client  
Mr and Mrs Day

Job Title  
Proposed Alterations to  
26 Barker Lane  
Mellor  
Blackburn  
BB2 7ED