


This drawing is to be read in conjunction with all relevant Architect, consultants' and specialists' drawings and specifications. The Architect is to be notified of any discrepancies before proceeding. Do not scale from this drawing. All dimensions and levels are to be checked on site. This drawing is subject to copyright. All work carried out before Planning and Building Permission has been granted is at the contractor's risk.

 


ABBREVIATIONS


AB	Air Brick
CH	Cable Height
CL	Cover Level
GU	Gully
MH	Man Hole
RWP	Rain Water Pipe
SVP	Soil Vent Pipe
TW	Top of Wall

NOTE


All levels and coordinates relate to OSGB36(15) using GNSS data.
Levels defining edge of carriageway are observed at channel (bottom of kerb).

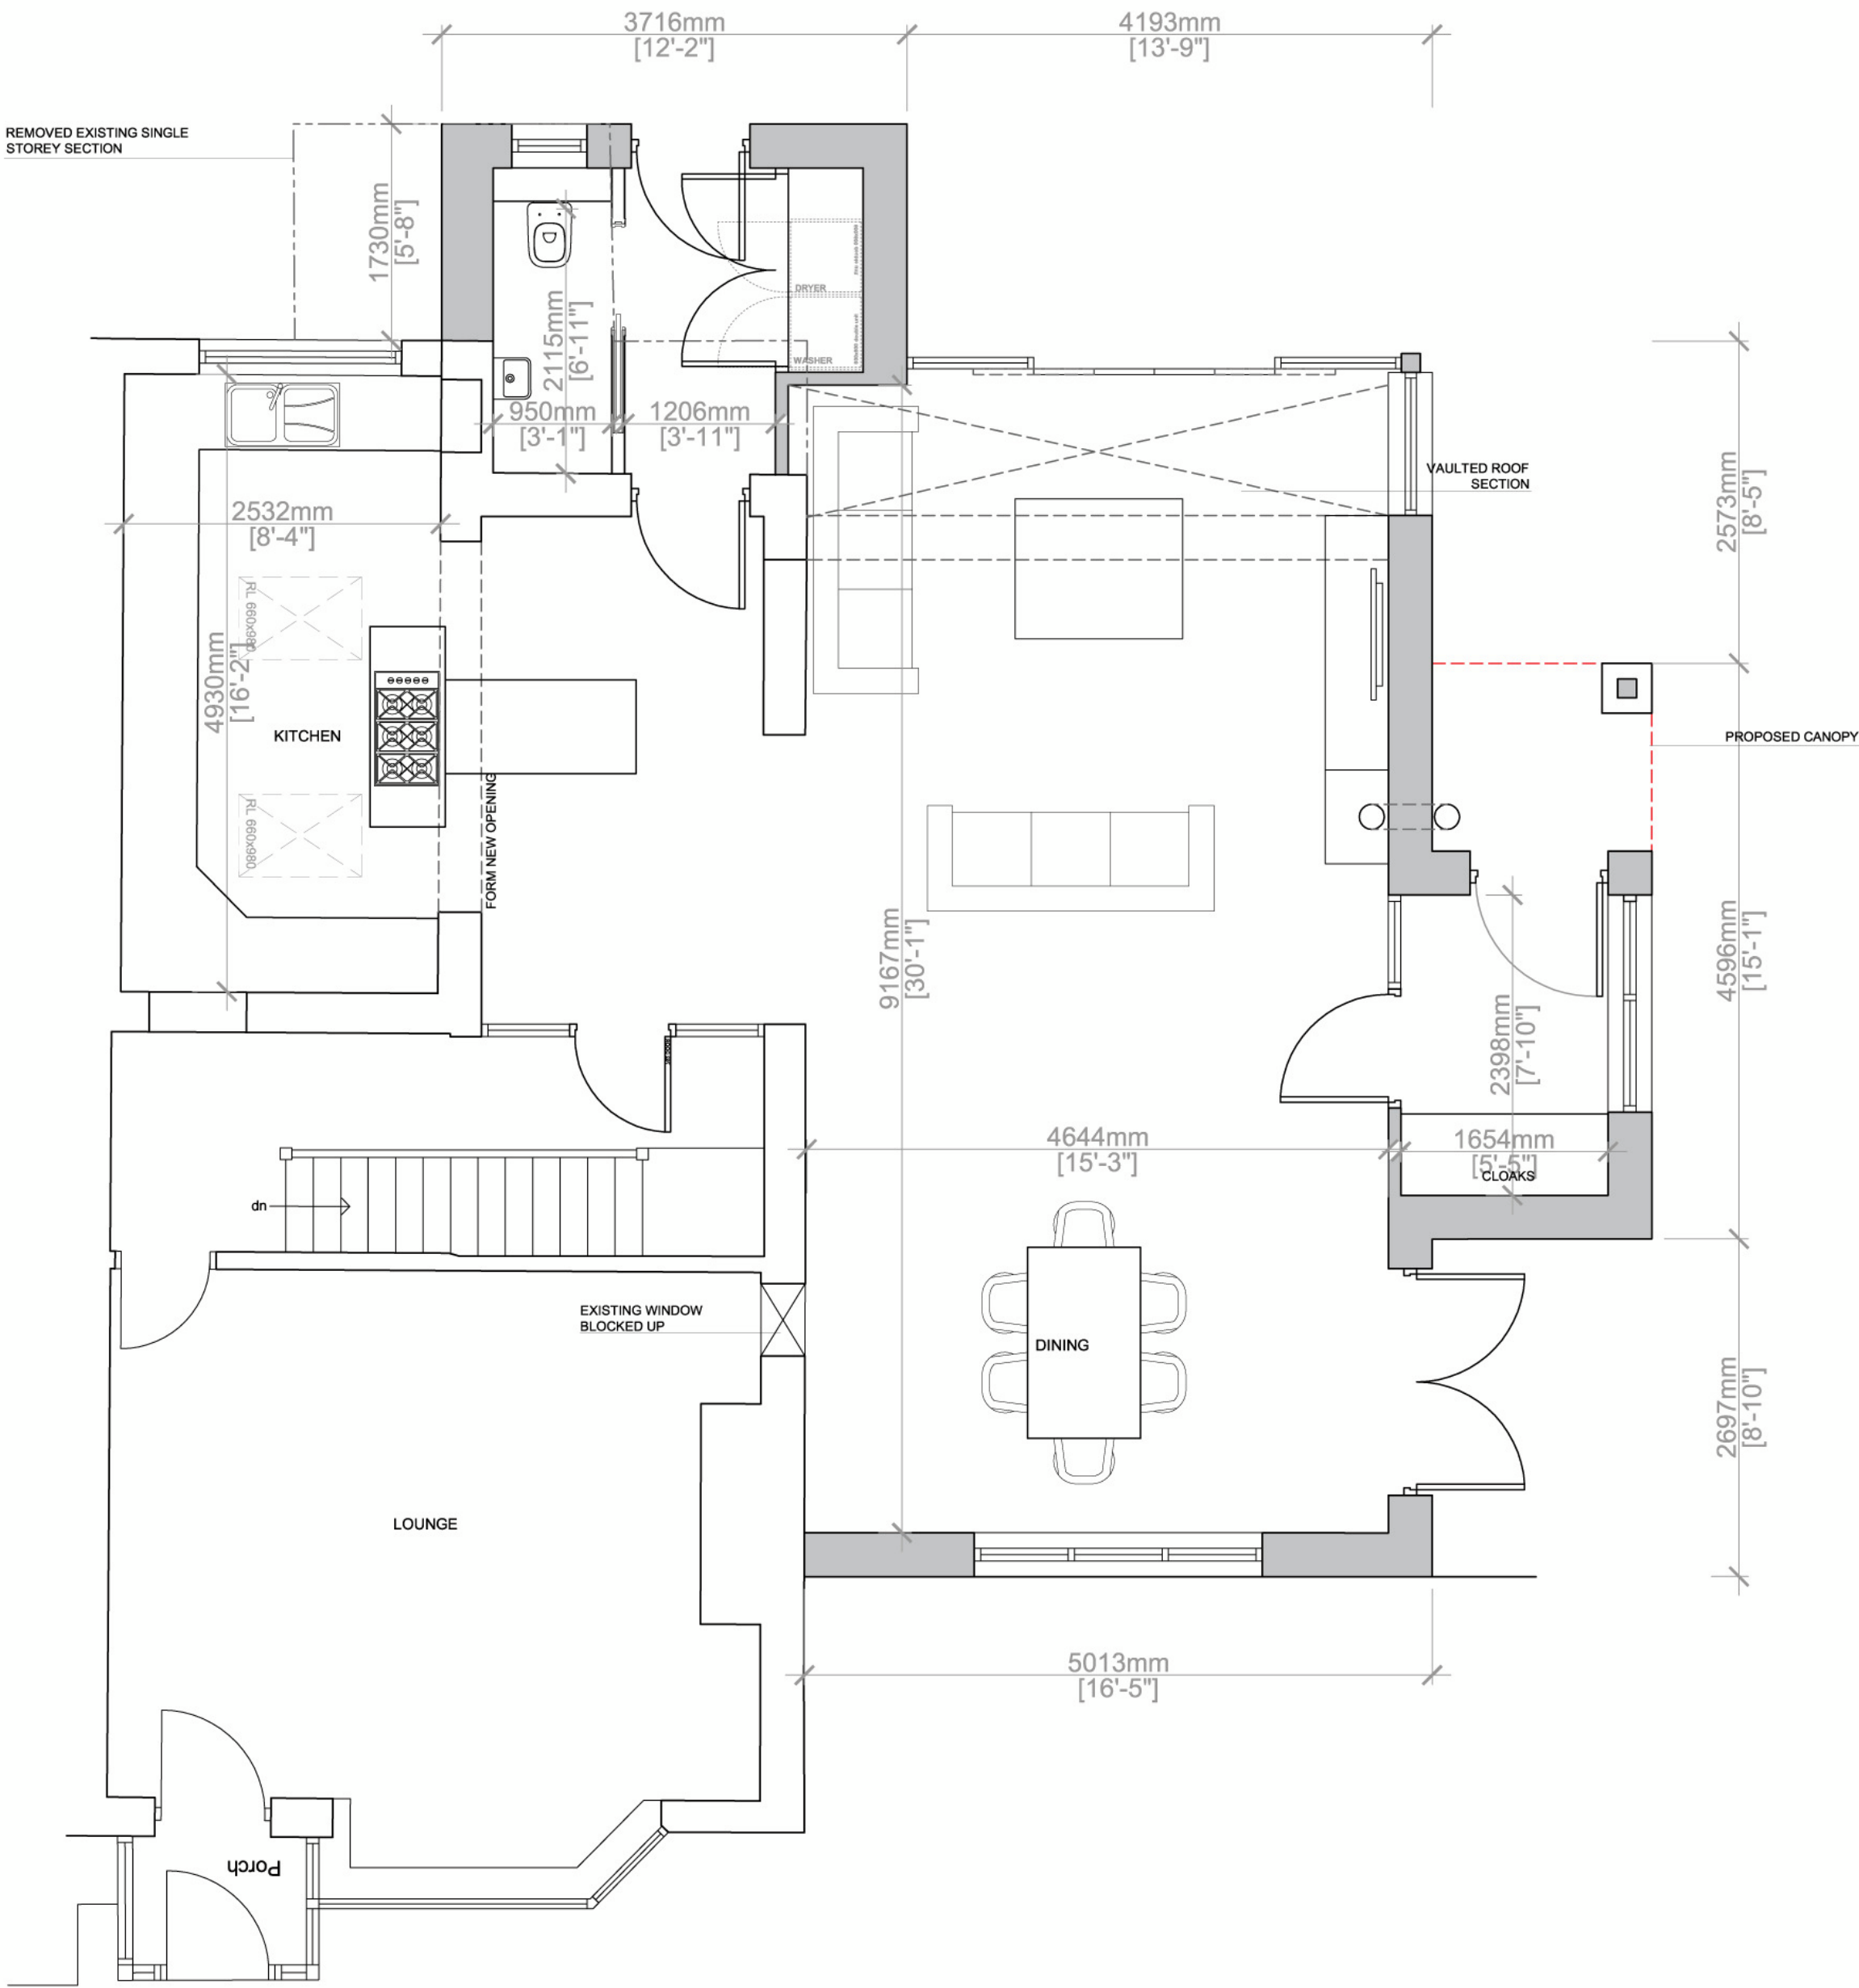

PROPOSED GROUND FLOOR PLAN SCALE 1:50

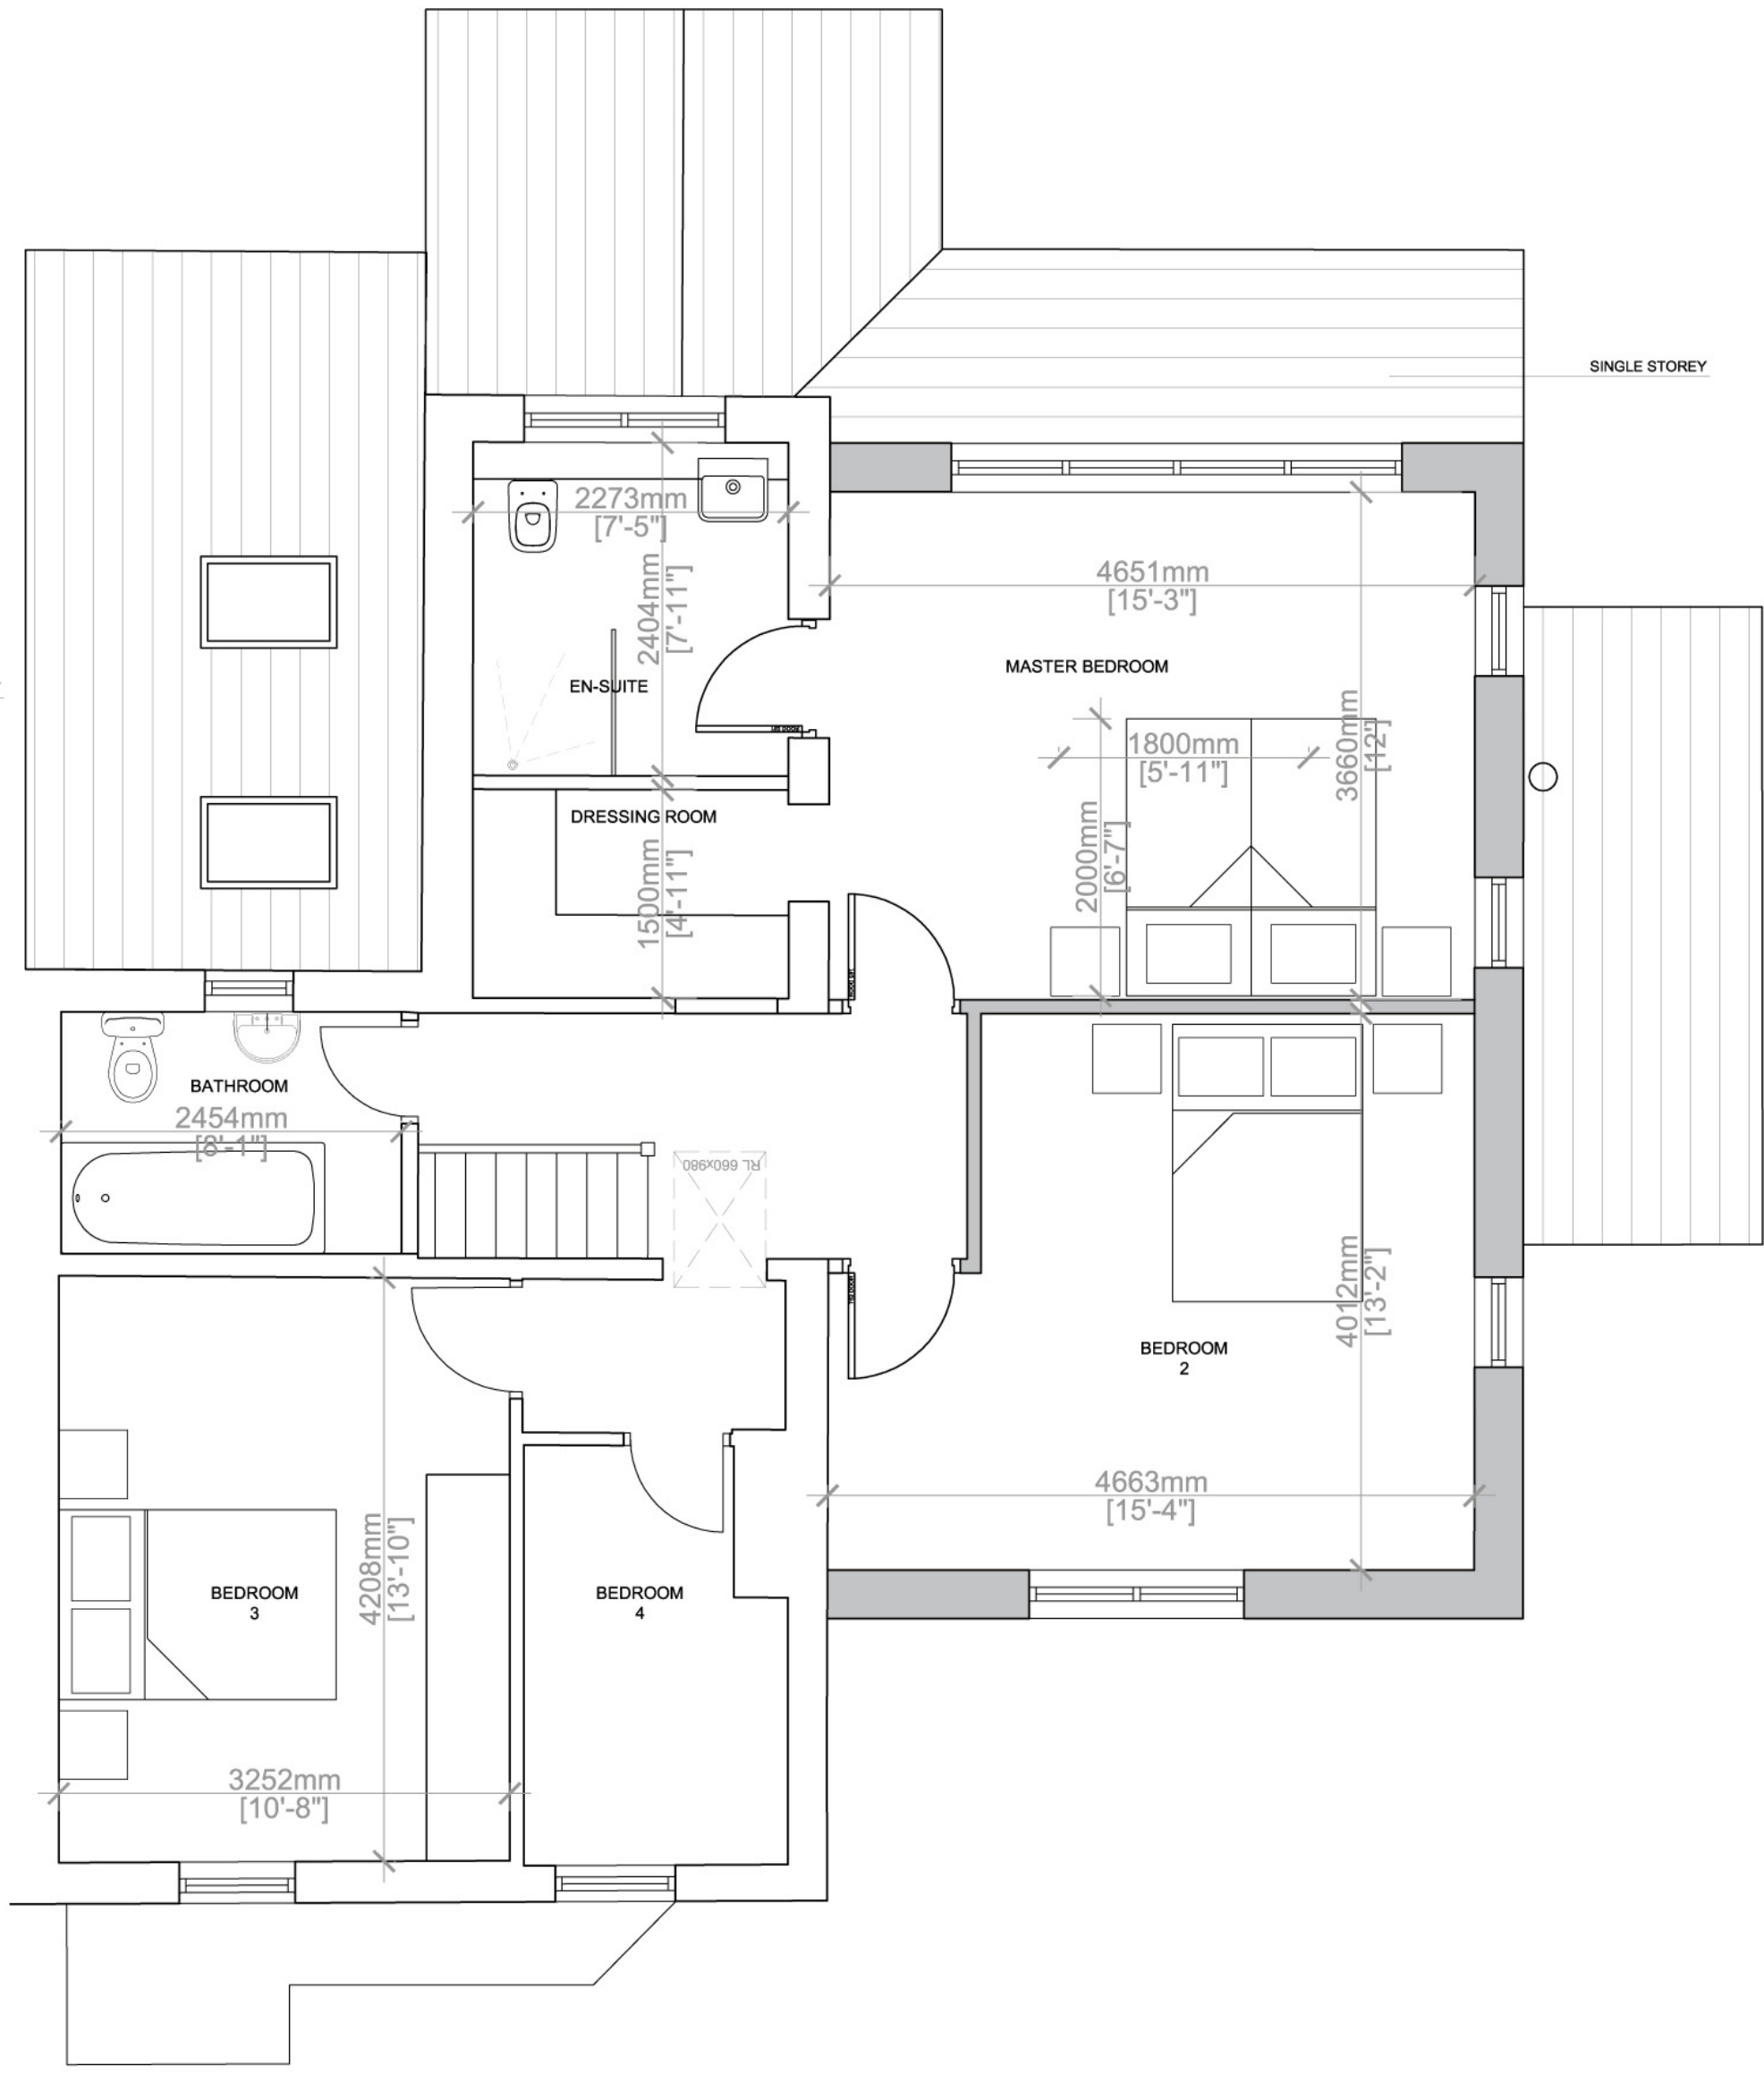

PROPOSED FIRST FLOOR PLAN SCALE 1:50

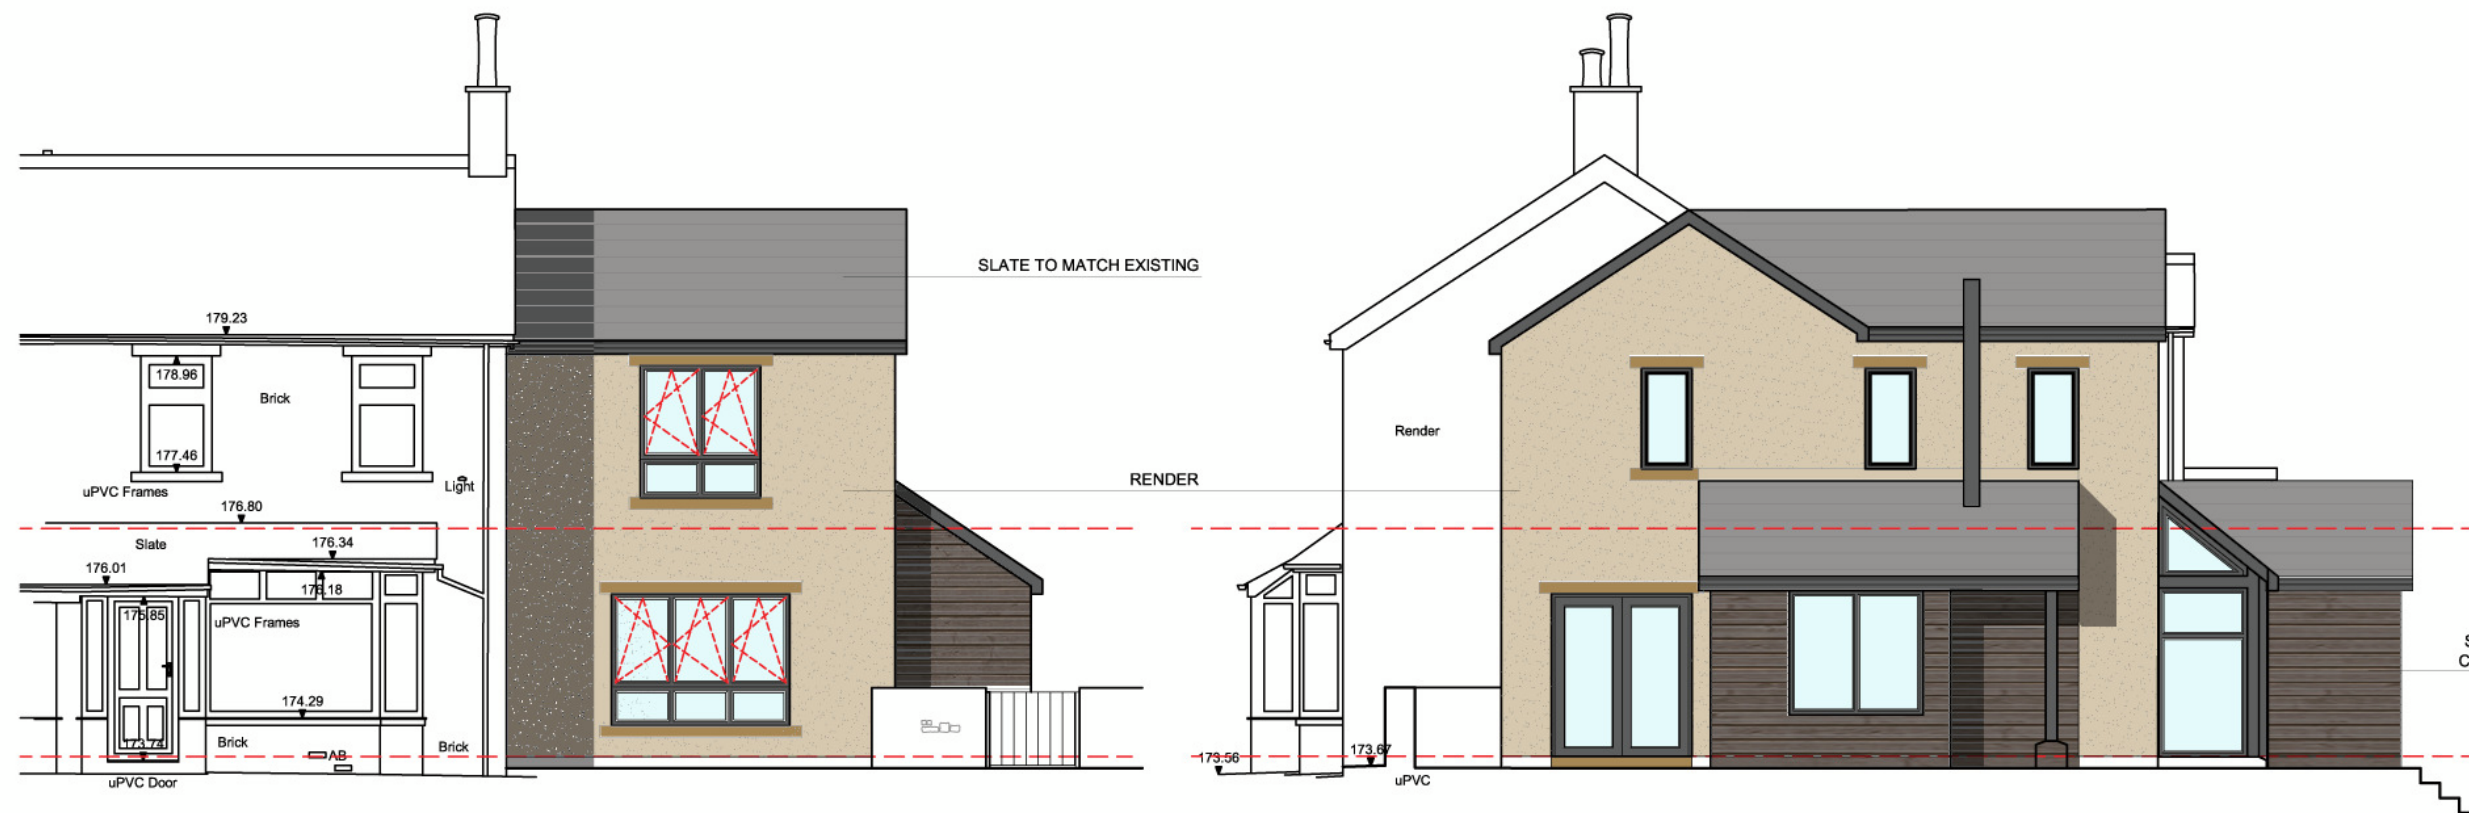

PROPOSED WEST ELEVATION SCALE 1:50

PROPOSED SOUTH ELEVATION SCALE 1:50



PROPOSED EAST ELEVATION SCALE 1:50

Client
Mr and Mrs Day

Job Title
Proposed Alterations to
26 Barker Lane
Mellor
Blackburn
BB2 7ED

Drawing Title
Proposed Floor Plans and Elevations

Scale
1:50/100@ A1

Date
Sep 2018

Drawn
RBM

spa
ARCHITECTS

SUNDERLAND PEACOCK & ASSOCIATES LTD.
HAZELMERE, PIMLICO ROAD, CLITHEROE
LANCASHIRE, BB7 2AG
T 01200 423178 F 01200 427328
E info@sunderlandpeacock.com
www.sunderlandpeacock.com



5699 -P02

REV
-