




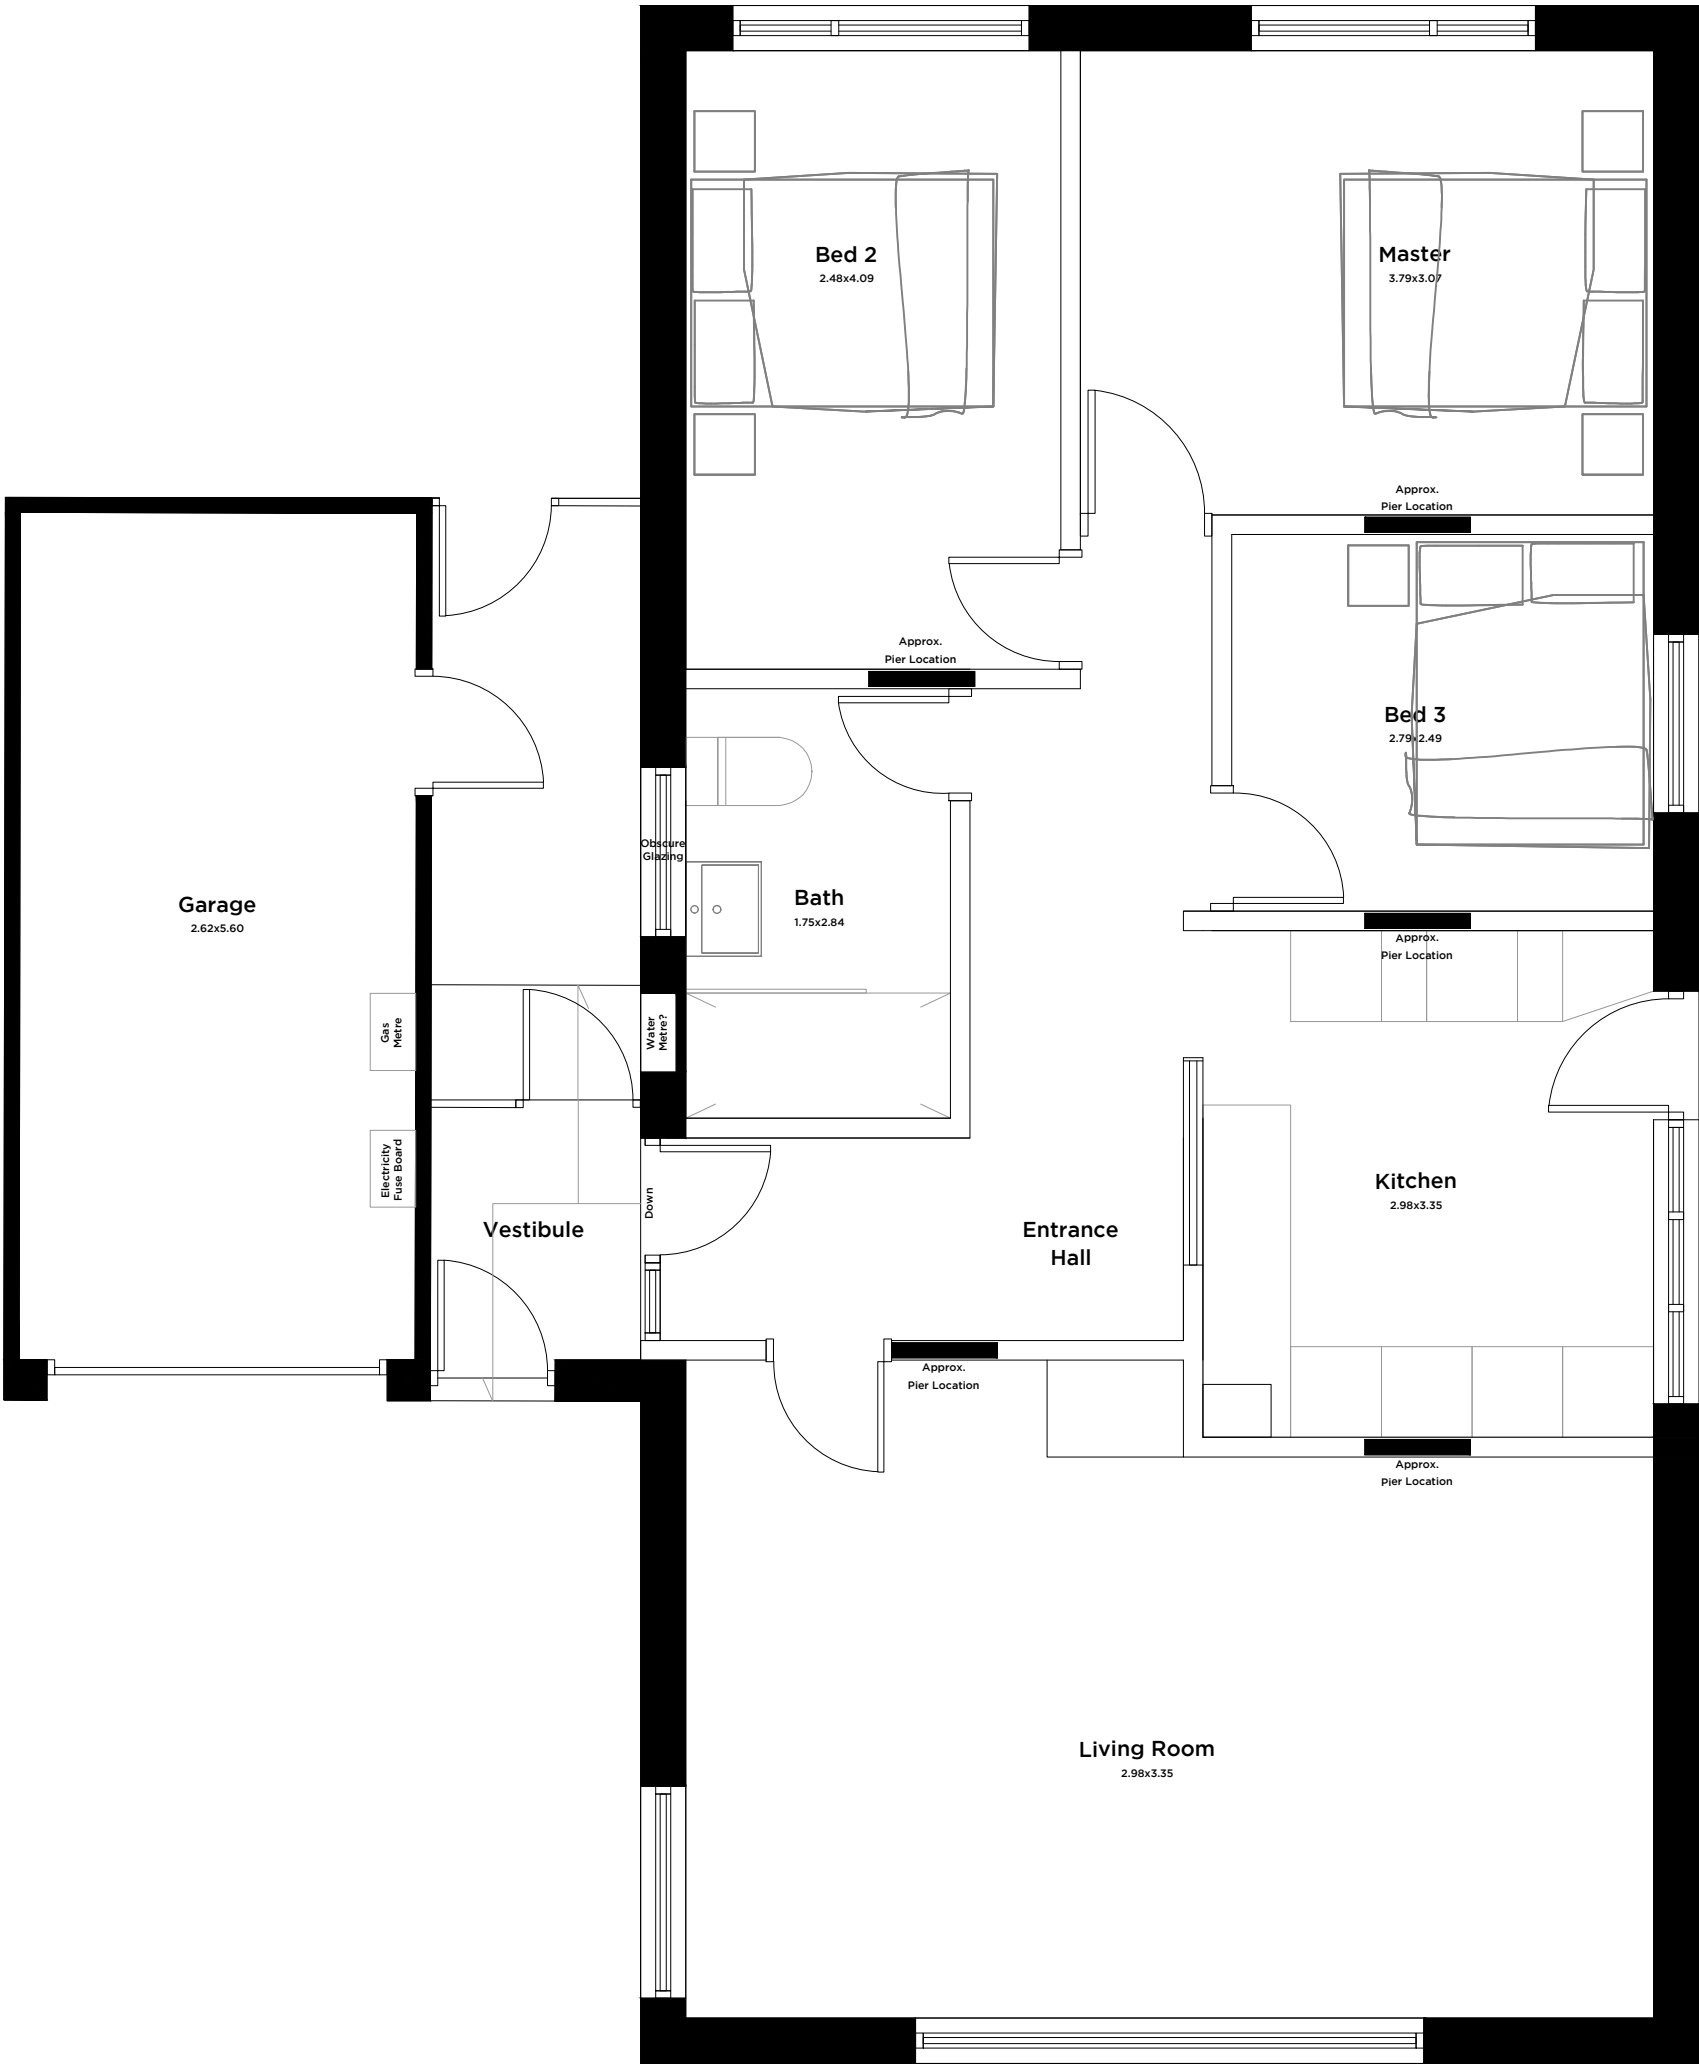

Ground floor

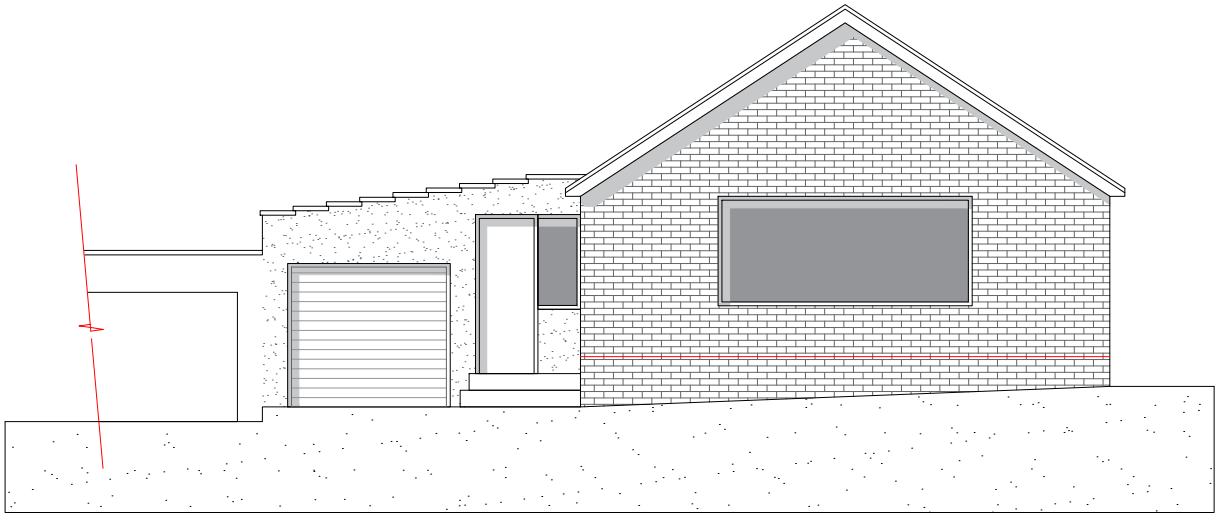


South Elevation

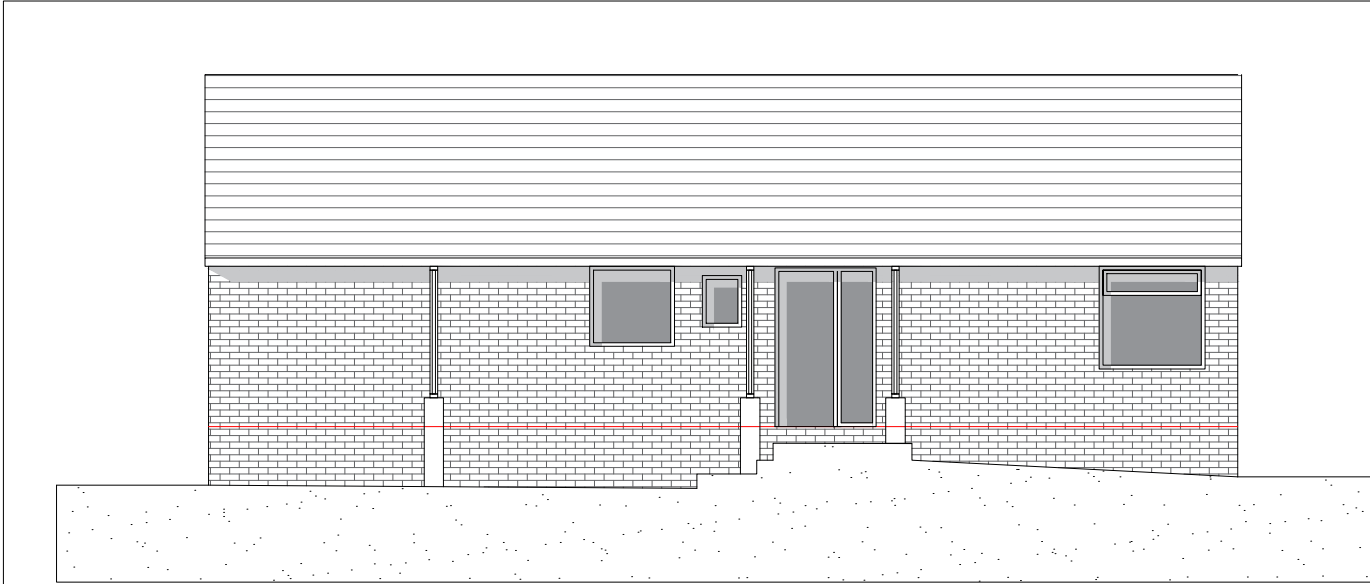

West Elevation (Section)



North Elevation

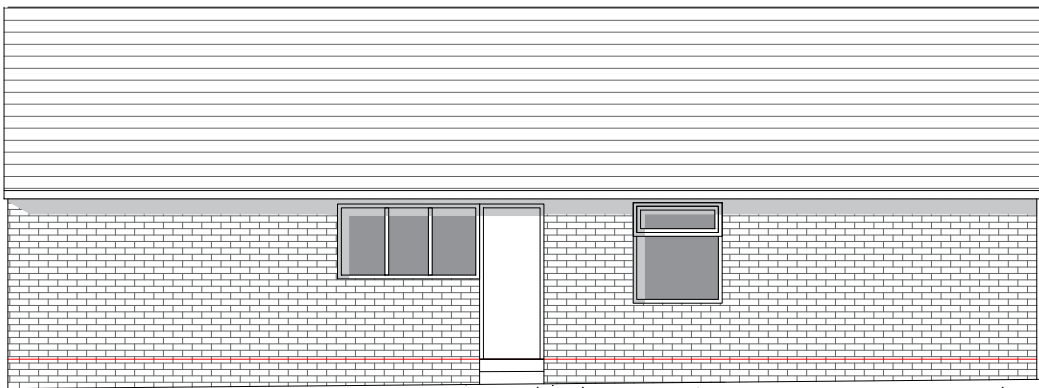

East Elevation

Notes:

PROPOSED EXTENSION & ALTERATIONS TO
23 WHITECROFT LANE FOLLOWING
DEMOLITION OF EXISTING GARAGE

PROPOSED SINGLE STOREY FLAT ROOF
EXTENSION

BRICK FINISH TO PROPOSED EXTENSION

FIBREGLOSS ROOF FINISH TO EXTENSION

TWO NEW FLAT ROOF LIGHTS

PROPOSED RENDER TO EXISTING DWELLING

EXTERNAL & INTERNAL WORKS TO PROVIDE
LEVEL ACCESS THROUGHOUT THE PROPERTY

Rev	Date	Revision
-----	------	----------

Peter Hitchen
Architects

www.peterhitchenarchitects.co.uk
01254 823 885

project:

PROPOSED EXTENSION
& ALTERATIONS TO:
23 WHITECROFT LANE
MELLOR
BB2 7HA

client:

MR & MRS STEVENS

drawing title:

EXISTING SCHEME DESIGN

scale:

1:50/1:100 @ A2

drawn:	DS	checked:	PH
--------	----	----------	----

date:	28-11-18
-------	----------

project no.	PHA/283	drg. no.	200	rev.	-
-------------	---------	----------	-----	------	---