


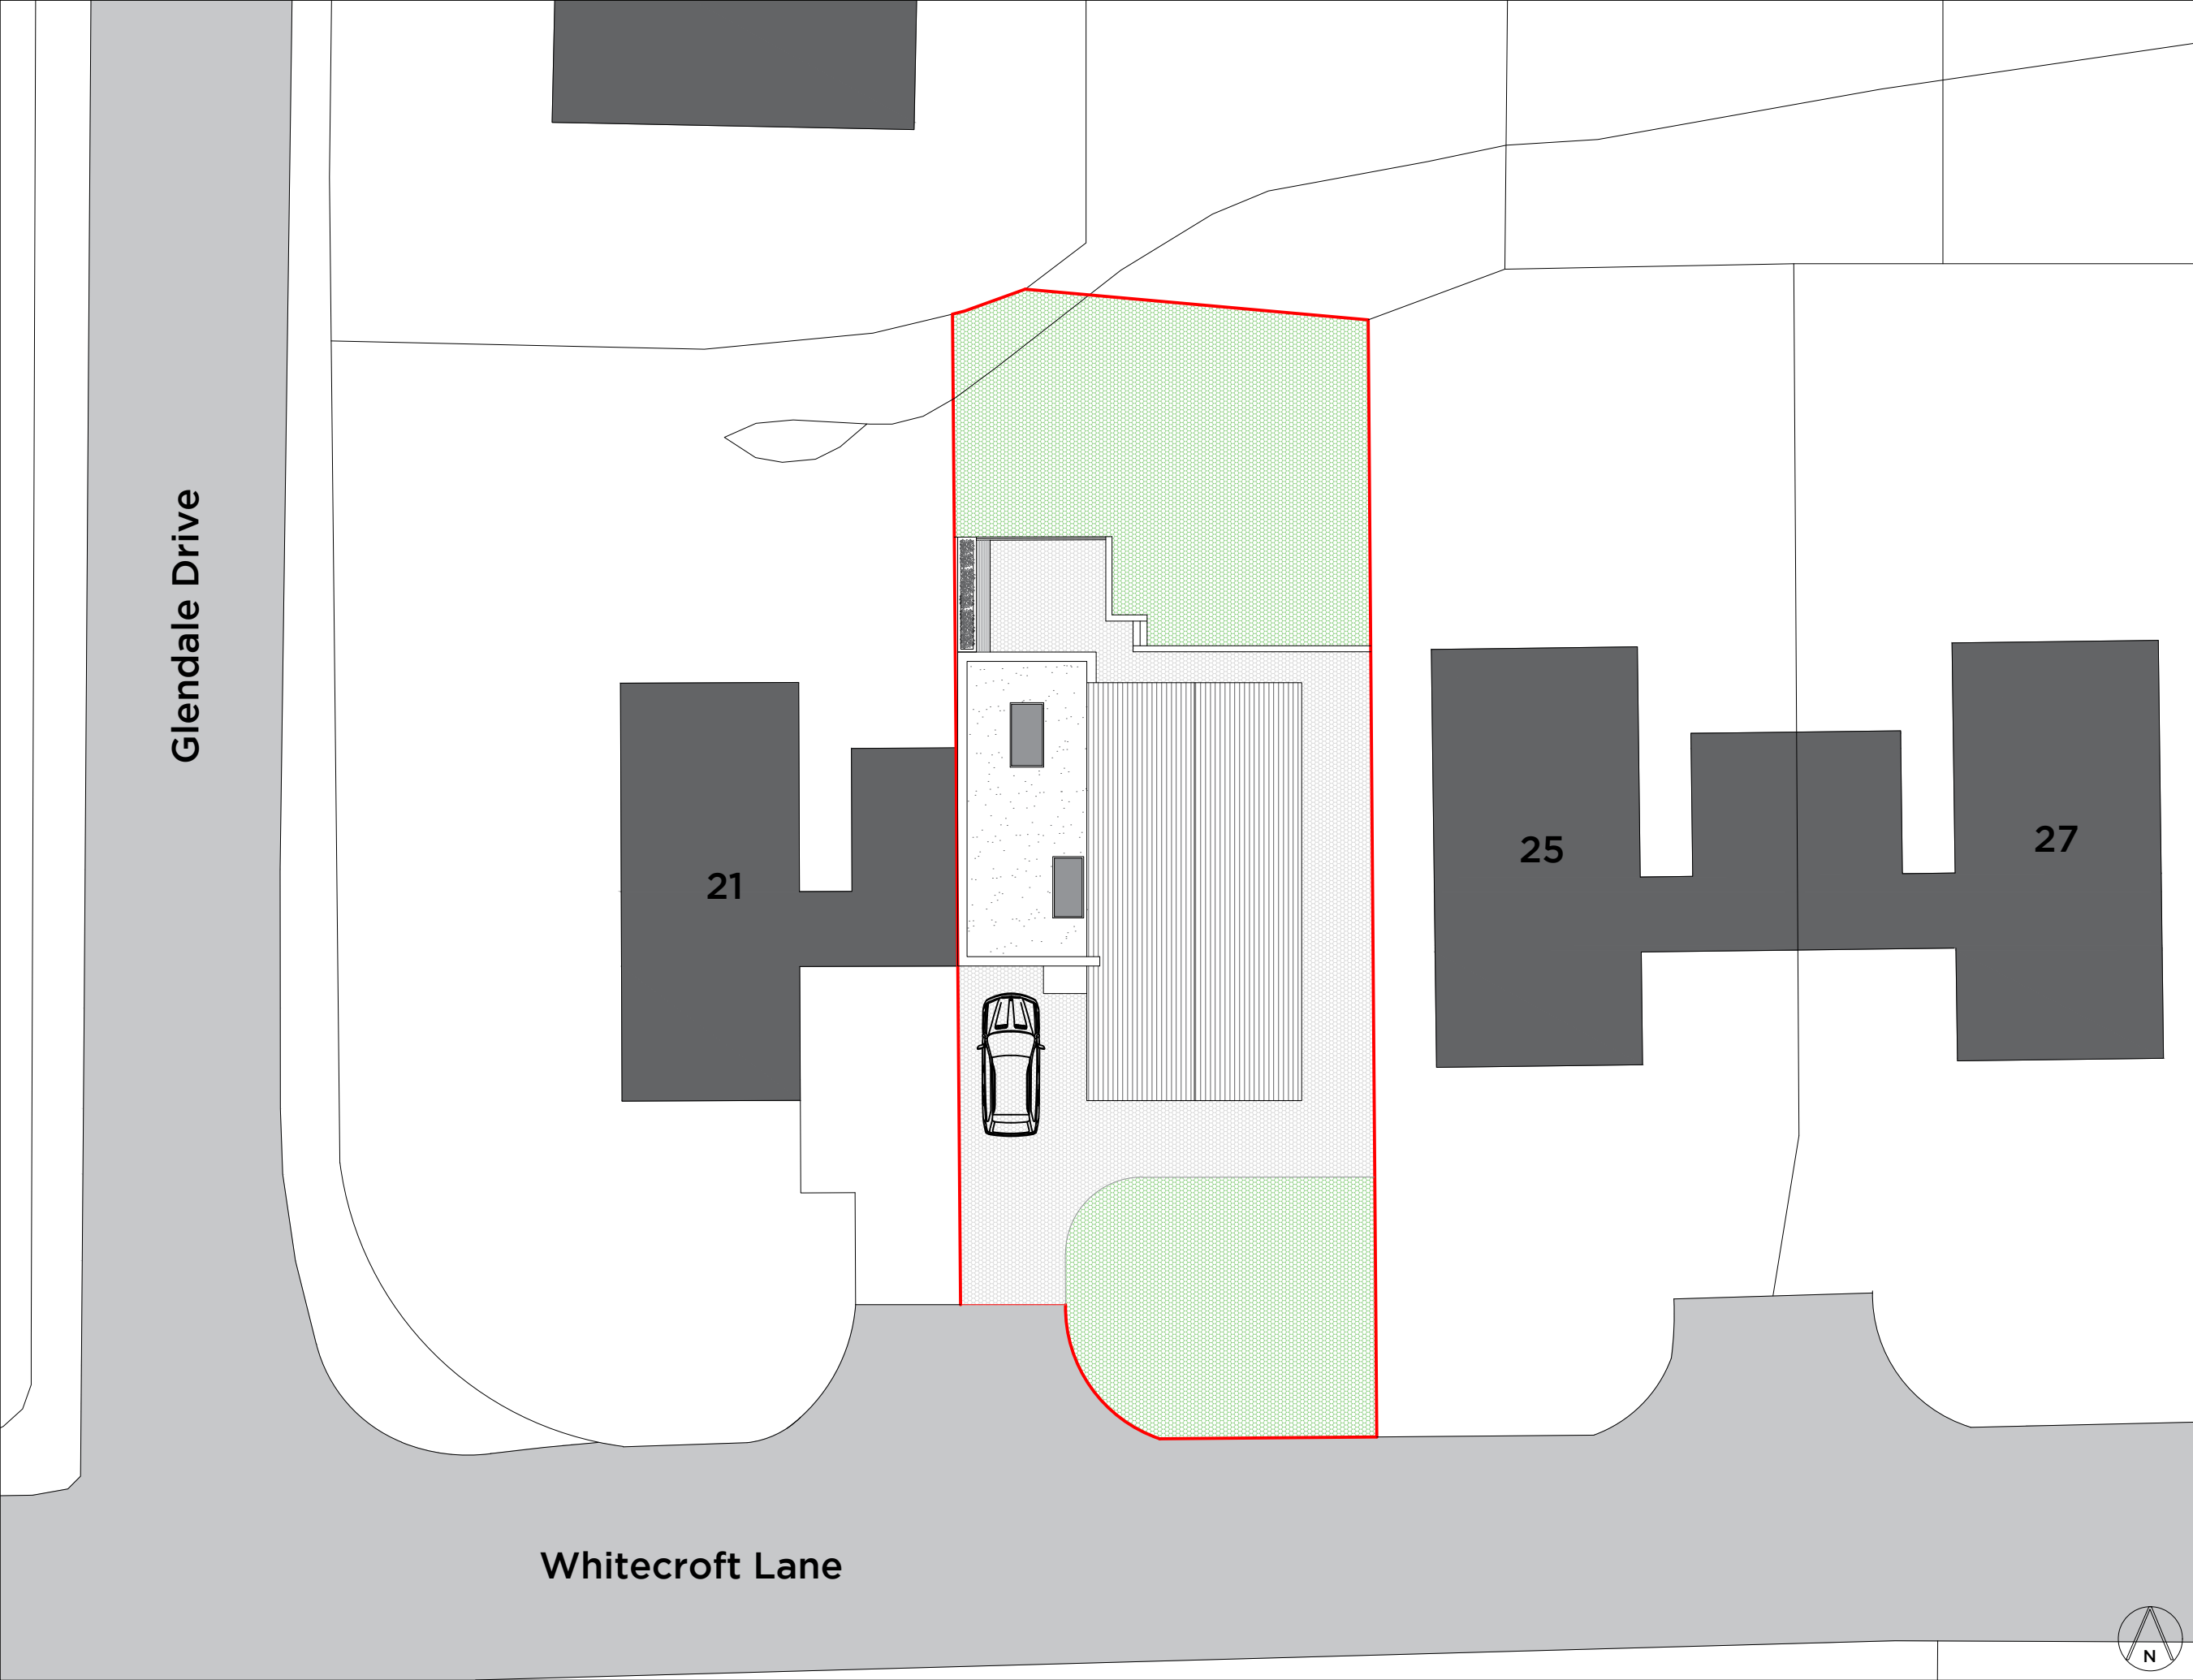

Notes:		
PROPOSED EXTENSION & ALTERATIONS TO 23 WHITECROFT LANE FOLLOWING DEMOLITION OF EXISTING GARAGE		
PROPOSED SINGLE STOREY FLAT ROOF EXTENSION		
BRICK FINISH TO PROPOSED EXTENSION		
FIBREGLASS ROOF FINISH TO EXTENSION		
TWO NEW FLAT ROOF LIGHTS		
PROPOSED RENDER TO EXISTING DWELLING		
EXTERNAL & INTERNAL WORKS TO PROVIDE LEVEL ACCESS THROUGHOUT THE PROPERTY		
Rev	Date	Revision
Peter Hitchen Architects		
www.peterhitchenarchitects.co.uk 01254 823 885		
project: PROPOSED EXTENSION & ALTERATIONS TO: 23 WHITECROFT LANE MELLOR BB2 7HA		
client: MR & MRS STEVENS		
drawing title: PROPOSED SITE PLAN		
scale: 1:200 @ A3		
drawn:	DS	checked: PH
date: 28-11-18		
project no.	drg. no.	rev.
PHA/283	100	-