




mezzanine

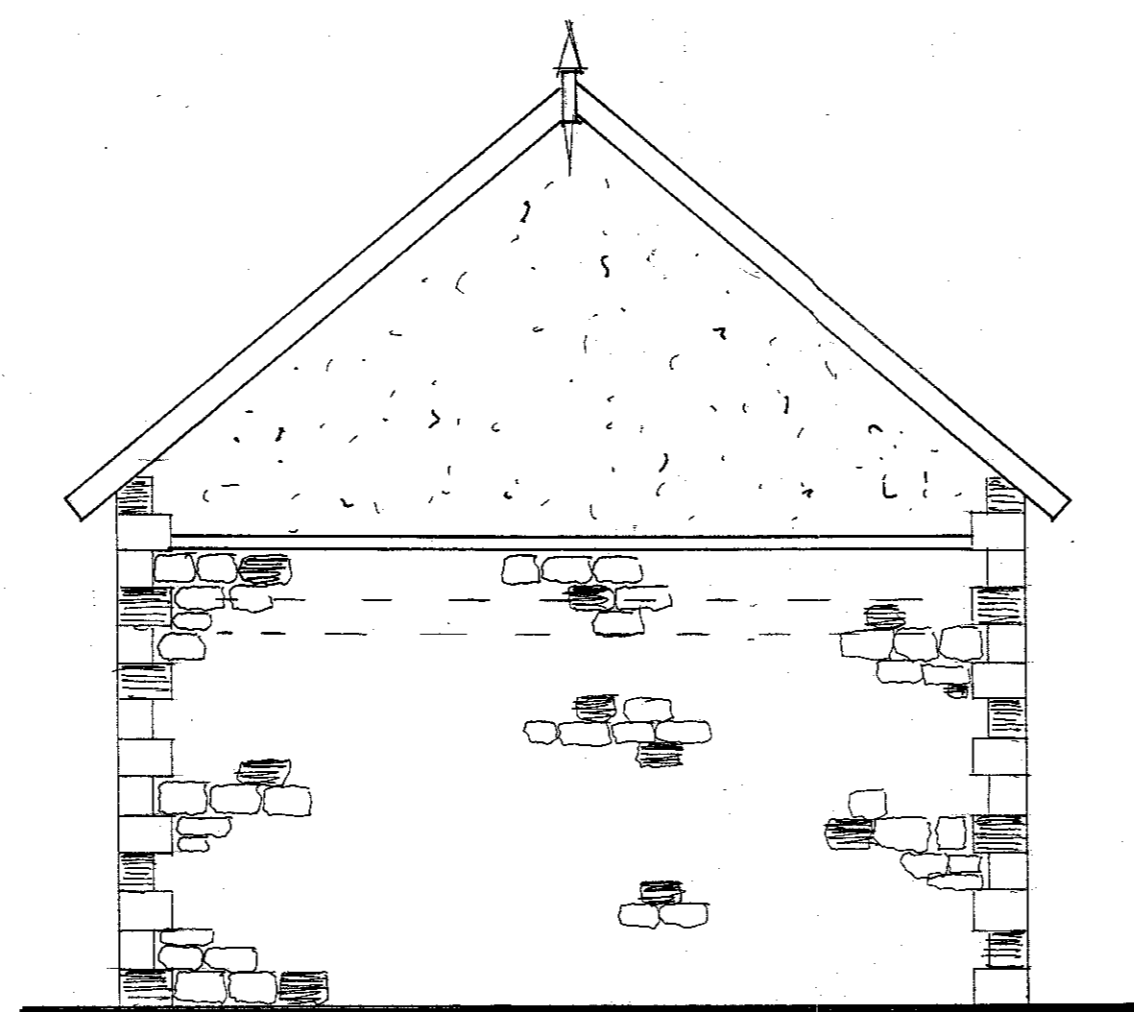


west

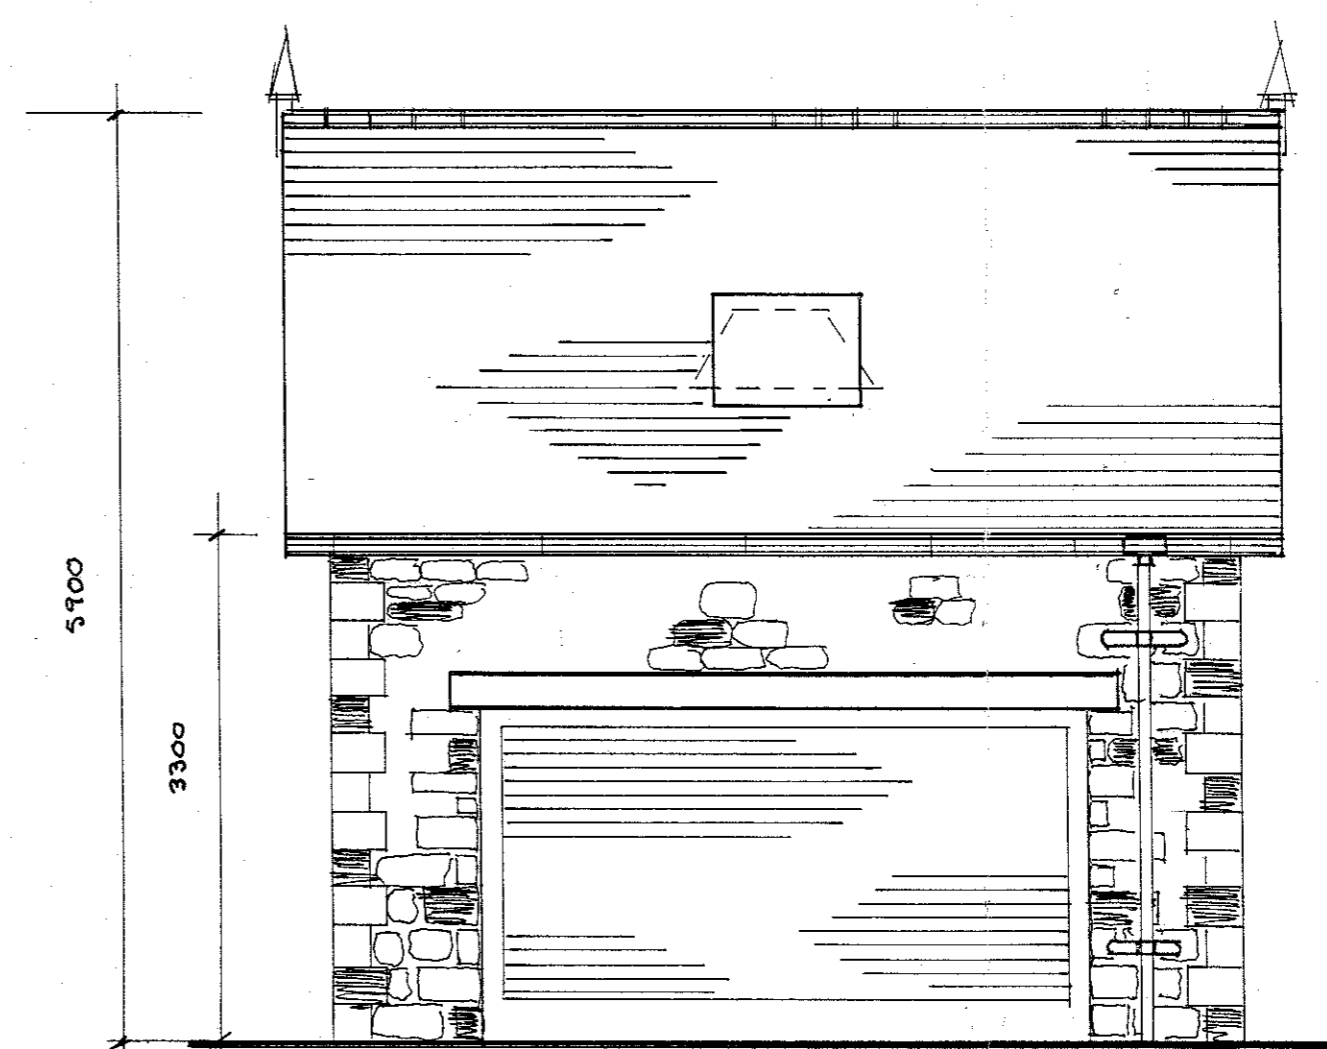


north

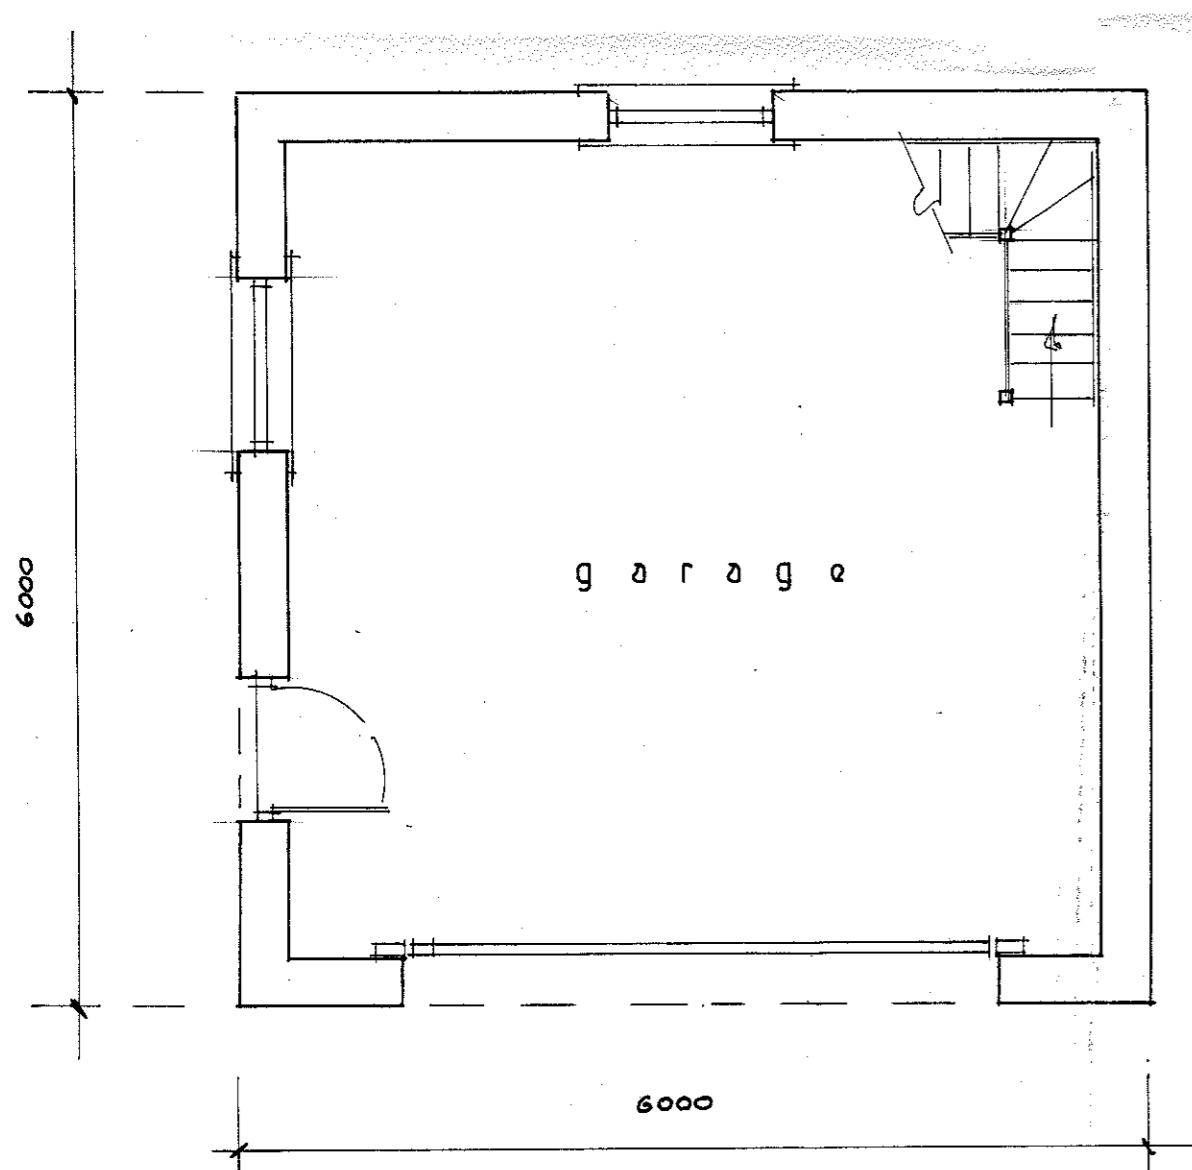

floor plan

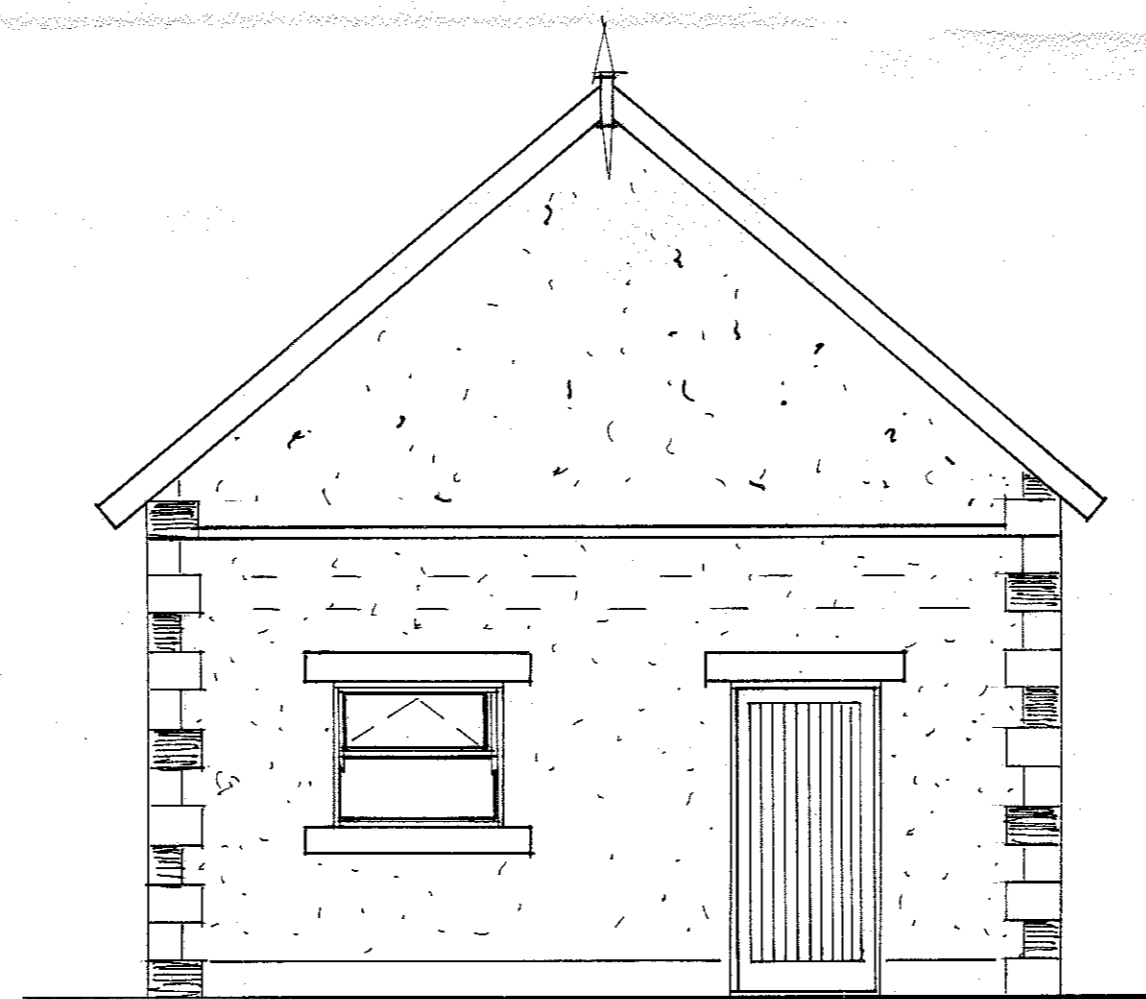

east

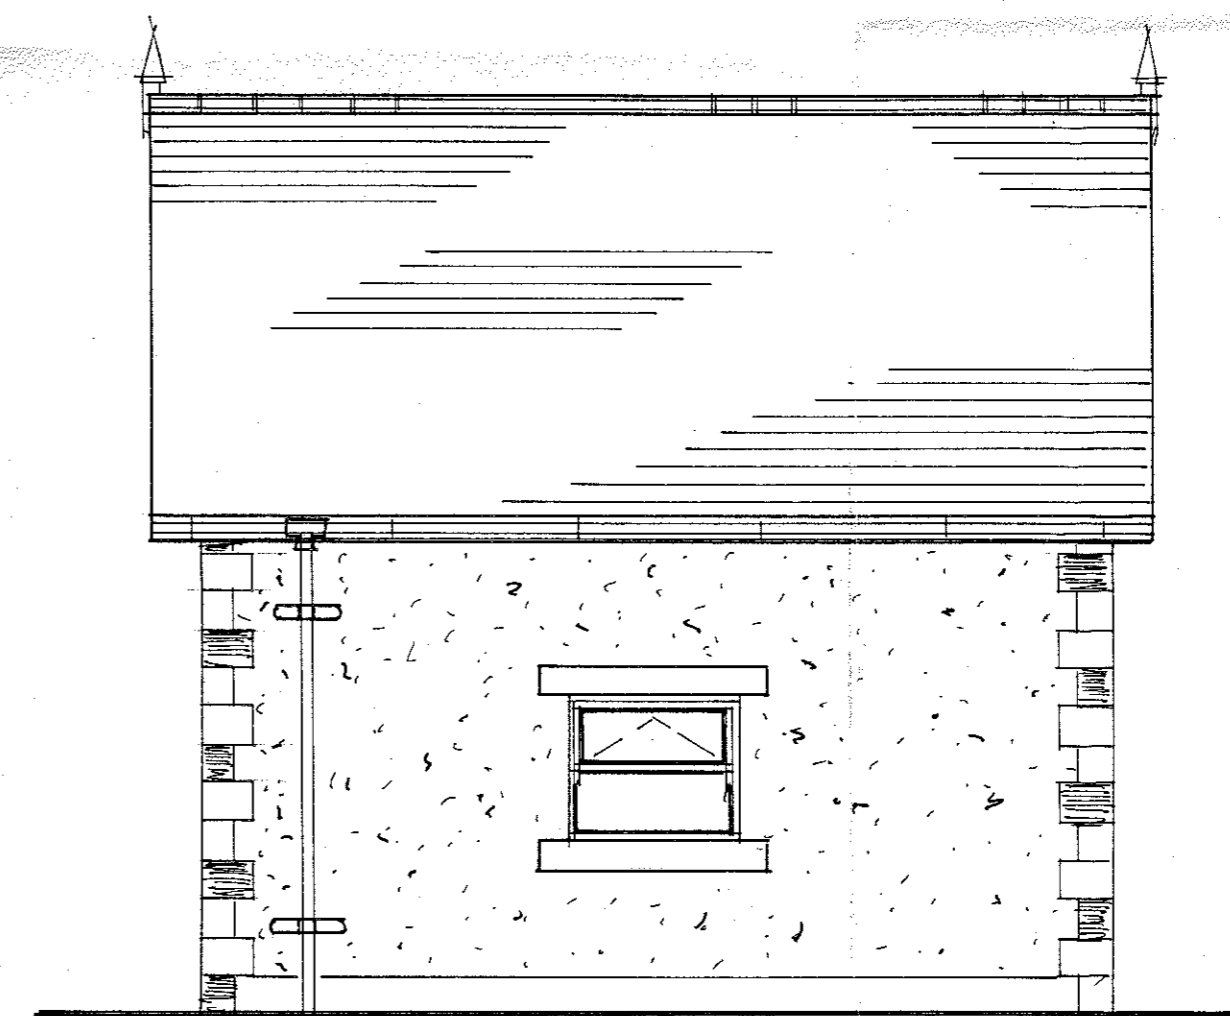

south

320181179P

S.J. Bialecki Limited Building Surveyors
Drawing no 6011
Scale 1:50
Plot D Detached Garage
Proposed Residential Development On Land At Ribblesdale View Chatburn